



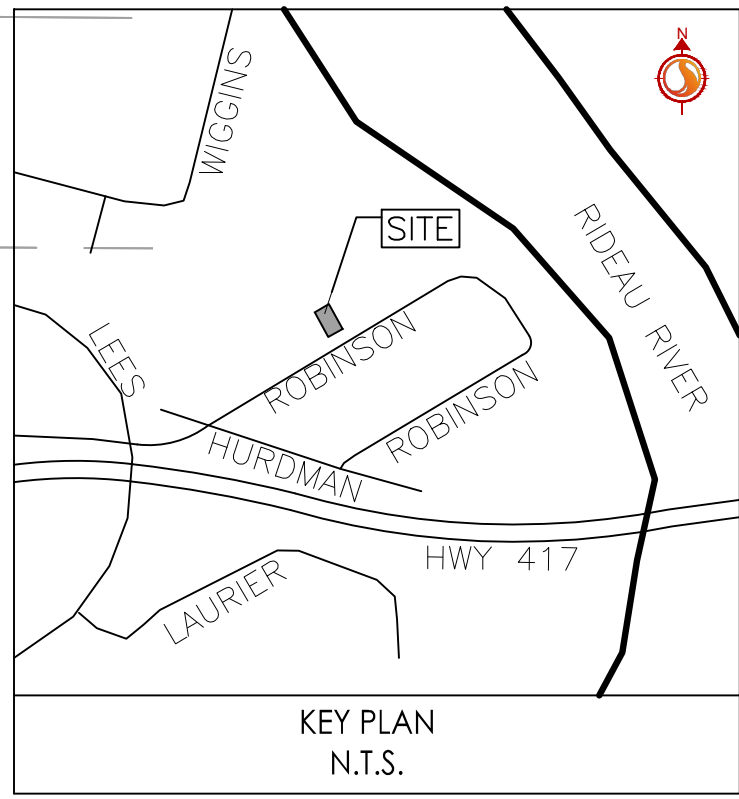

STEEL POST FENCE

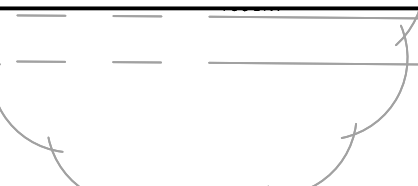


Stantec Consulting Ltd.
400 - 1331 Clyde Avenue
Ottawa ON
Tel. 613.722.4420
www.stantec.com

Copyright Reserved

The Contractor shall verify and be responsible for all dimensions. DO NOT scale the drawing - any errors or omissions shall be reported to Stantec without delay.
The Copyrights to all designs and drawings are the property of Stantec. Reproduction or use for any purpose other than that authorized by Stantec is forbidden.

Legend

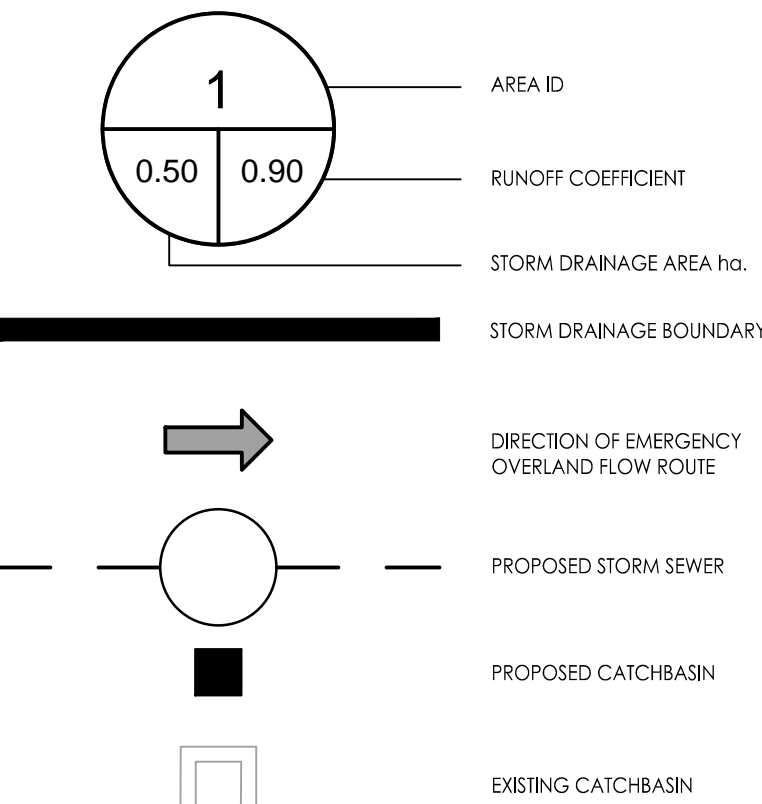

Notes

APPROVED ☐ REFUSED ☐

THIS ____ DAY OF ____, 20__

DOUGLAS JAMES, MCIP, RPP, MANAGER
DEVELOPMENT REVIEW CENTRAL,
PLANNING, INFRASTRUCTURE AND ECONOMIC
DEVELOPMENT DEPARTMENT, CITY OF OTTAWA

5	REVISED SITE PLAN	JP	KK	20.01.28
4	REVISED AS PER CITY COMMENTS	WJ	KK	19.11.29
3	REVISED AS PER CITY COMMENTS	WJ	KS	19.11.22
2	REVISED AS PER CITY COMMENTS	WJ	KS	19.08.28
1	ISSUED TO CITY FOR REVIEW	KK	KS	18.10.24

Revision By Appd. YY.MM.DD

File Name:	160401428-08	JP	KK	SL	18.06.13
		Dwn.	Chkd.	Dsgn.	YY.MM.DD

Permit-Seal

Client/Project
ROBINSON VILLAGE II
LIMITED PARTNERSHIP
6 STOREY APARTMENT
29 ROBINSON AVENUE
OTTAWA, ONTARIO

Title
STORM DRAINAGE PLAN


Project No. 160401428
Drawing No. Sheet Revision

Scale 0 1 3 5m
1:100

SD-1 5 of 5 5 DWG 17855

DJ
DOUGLAS JAMES, MCIP, RPP
MANAGER, DEVELOPMENT REVIEW - CENTRAL
PLANNING, INFRASTRUCTURE & ECONOMIC
DEVELOPMENT DEPARTMENT, CITY OF OTTAWA

APPROVED
By Jamesdo at 12:55 pm, Feb 25, 2020

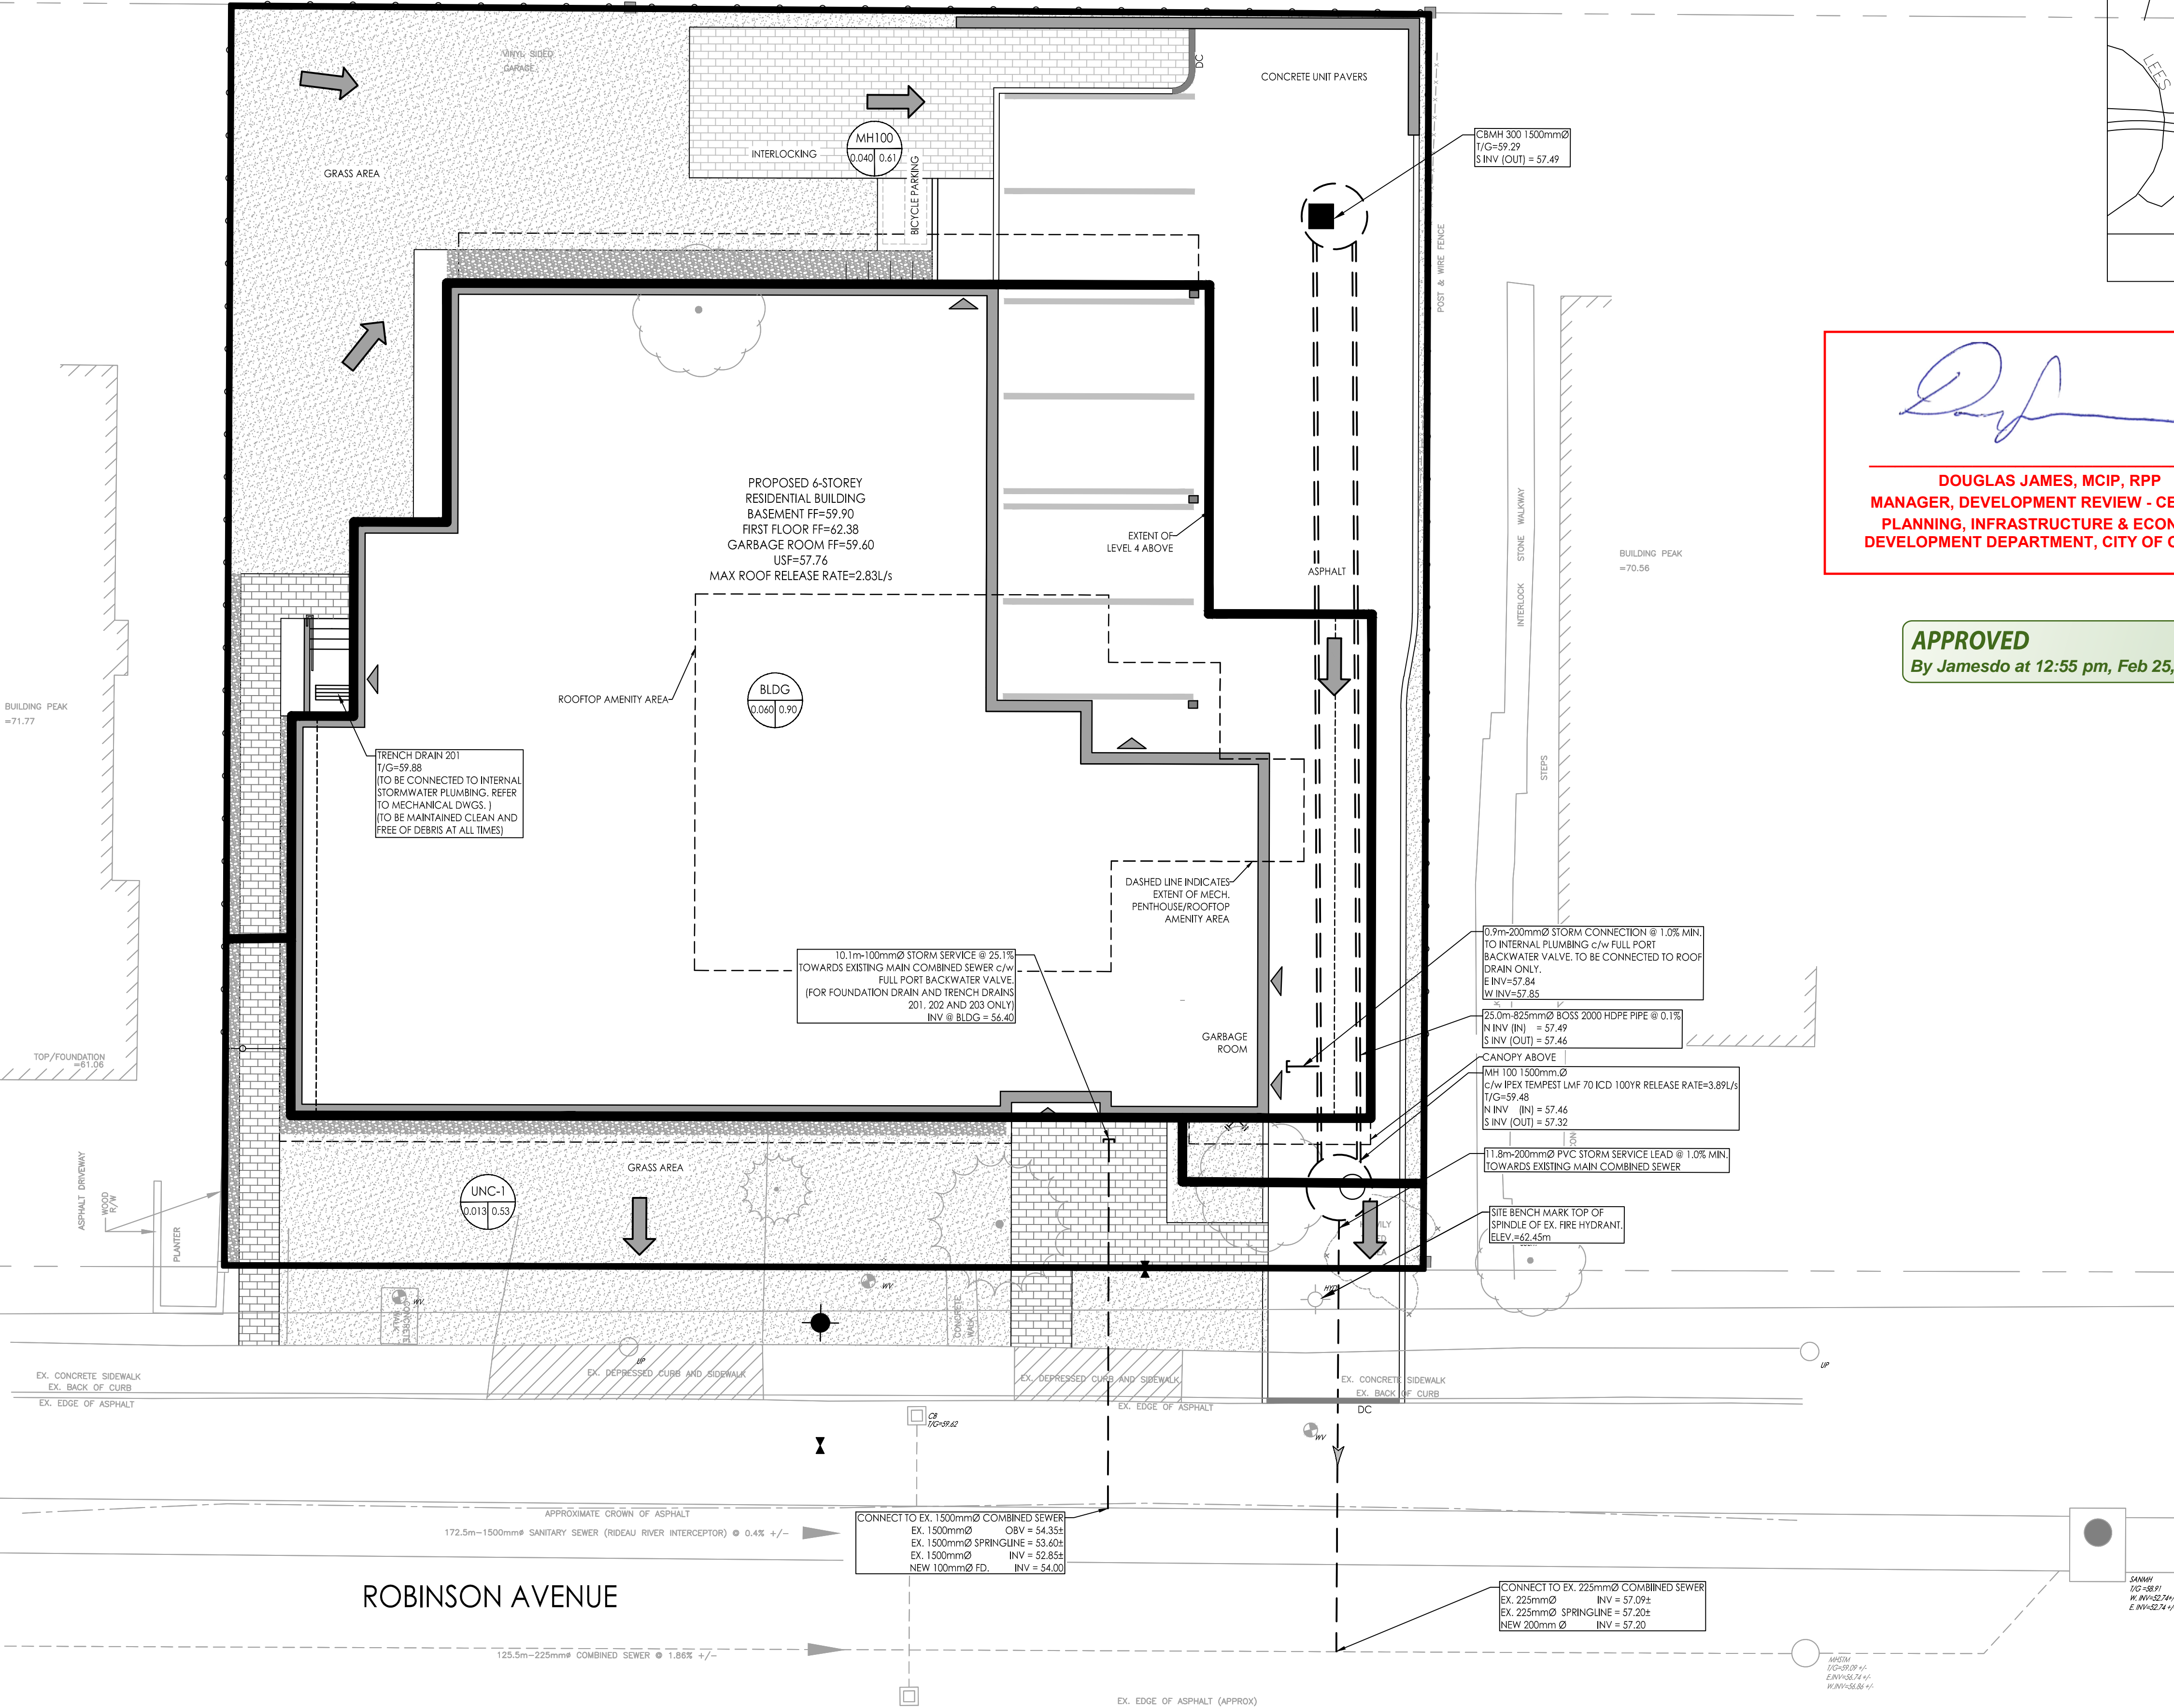

SCHEDULE OF ROOF RELEASE RATES			
BUILDING	HEAD (m)	ROOF DRAIN TYPE	100 YR RELEASE RATE (L/s)
BLDG	0.15	3 x WATTS R1100 ACCUTROL	2.83

SCHEDULE OF INLET CONTROL DEVICES					
STRUCTURE ID	DRAINAGE AREA ID	ORIFICE TYPE	ICD INVERT (m)	100 YR HEAD (m)	100 YR FLOW (L/s)
MH100	MH100	LWF 70	57.32	0.78	3.77

\\s\sc\1\160401428-08-29-23_Robinson Avenue Design\Drawings\160401428-08.dwg
2020/02/25 08:54 AM S. J. Jamesdo - 17855

ORIGINAL SHEET - ARCH D