




Mark Young

MARK YOUNG, MCIP, RPP
 (A) MANAGER, DEVELOPMENT REVIEW - WEST
 PLANNING, INFRASTRUCTURE & ECONOMIC
 DEVELOPMENT DEPARTMENT, CITY OF OTTAWA

APPROVED
 By Colette Gorni at 10:27 am, Mar 16, 2020

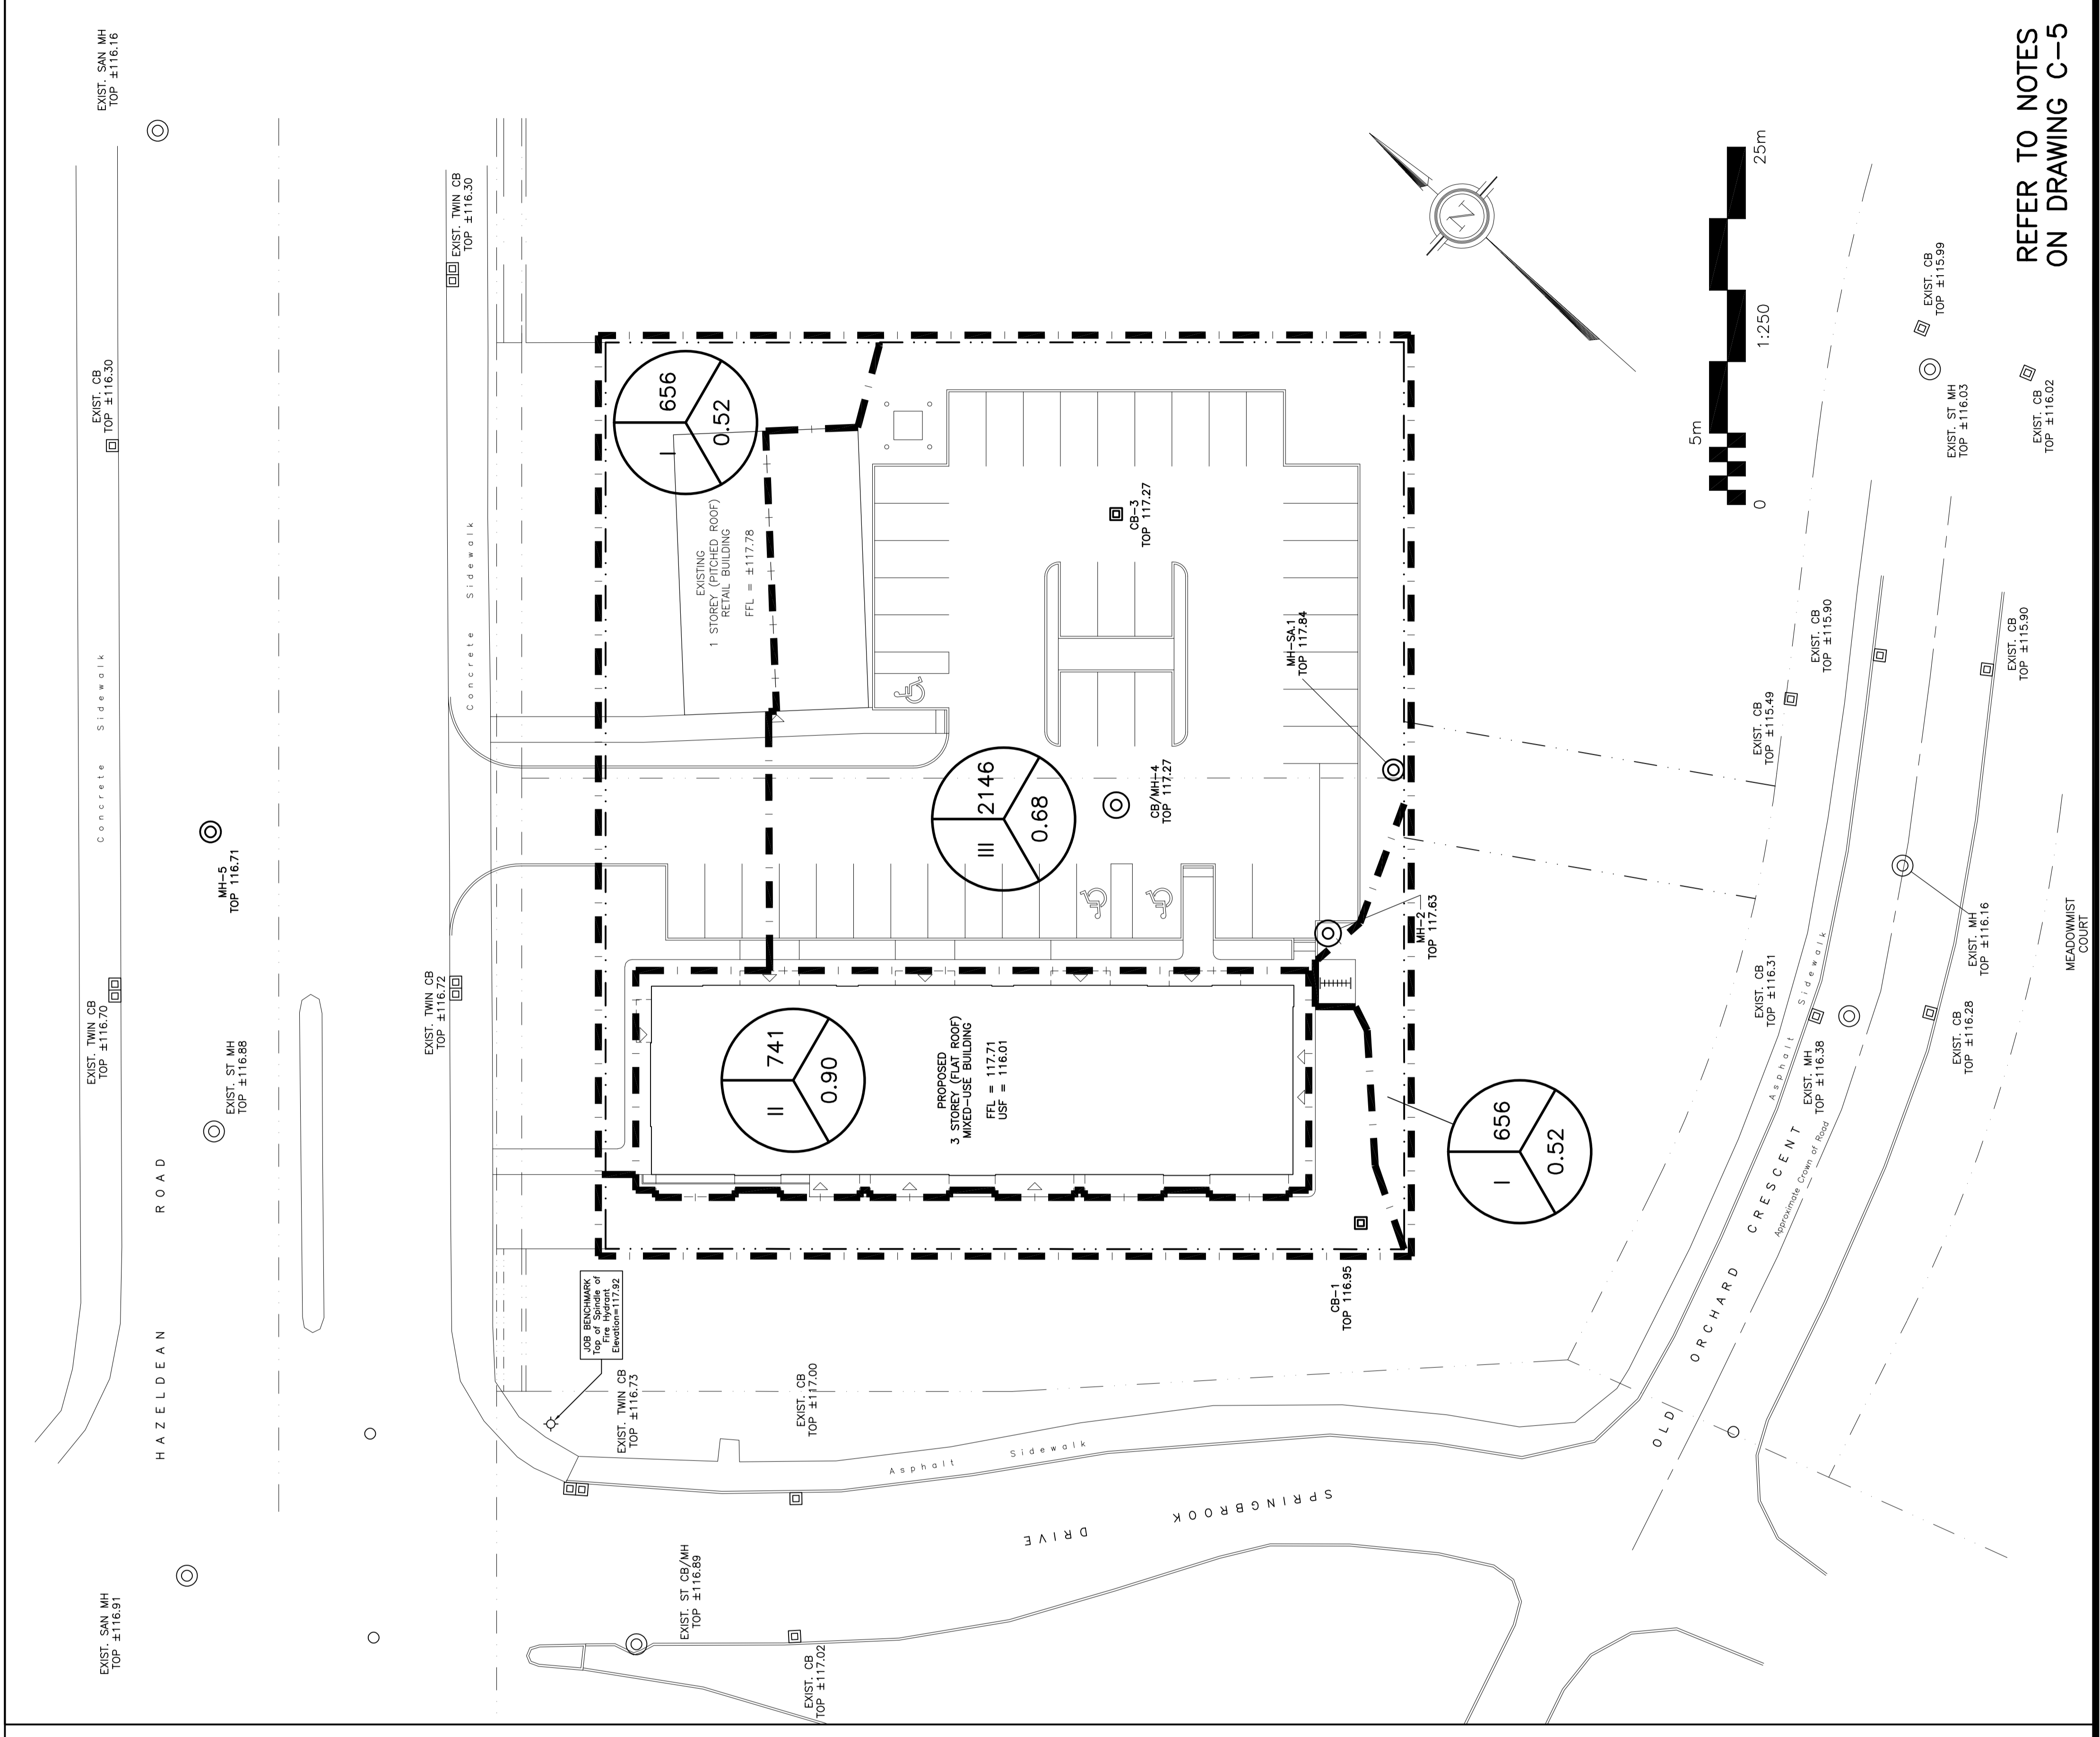

**REFER TO NOTES
ON DRAWING C-5**

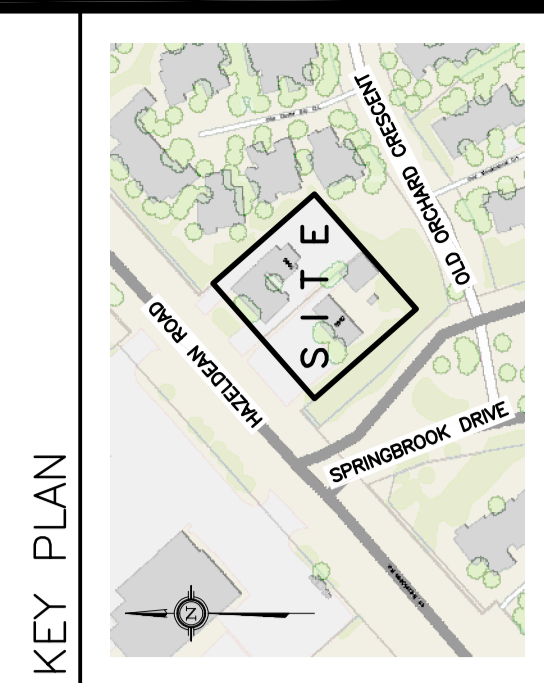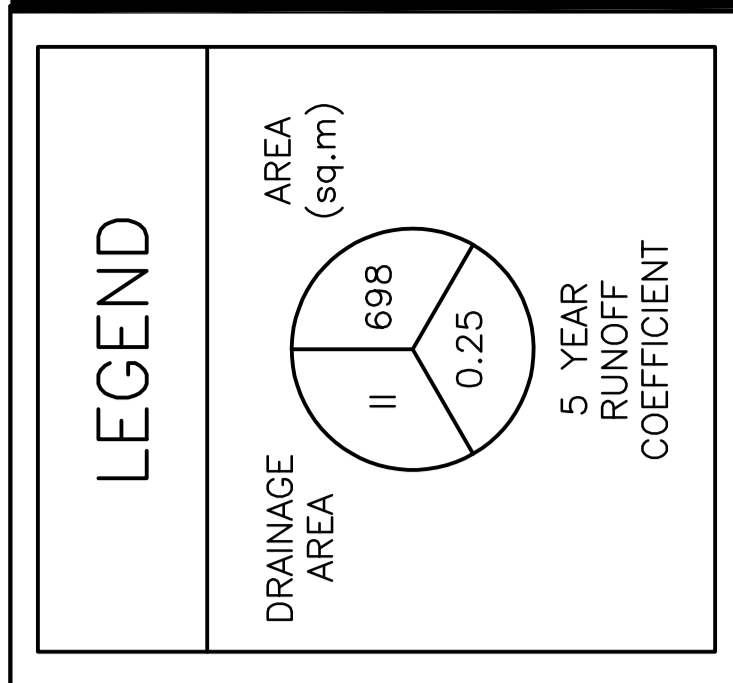

No.	DATE	REVISION
4	JAN 13-20	RE-ISSUED FOR APPROVAL
3	NOV 22-19	RE-ISSUED FOR APPROVAL
2	SEP 5-19	ISSUED FOR APPROVAL
1	AUG 30-19	ISSUED FOR COORDINATION

D. B. GRAY ENGINEERING INC.
 Stormwater Management - Grading & Drainage - Storm & Sanitary Sewers - Pavement
 700 Long Point Circle
 Ottawa, Ontario O1A 1A1
 613-425-8044
 dgray@dbgrayengineering.com

**PROPOSED
MIXED-USE BUILDING
5986-5992 HAZELDEAN RD
OTTAWA, ONTARIO**

DRAINAGE PLAN

Engineer's Seal

Drawn: D.B.G.
 Hor. Scale: 1:250
 Vert. Scale: 1:250
 Date: AUG 30-19
 Job No.: 19042

Drawn by: **C-6**
 of **6**

NOT VALID UNLESS SIGNED & DATED