
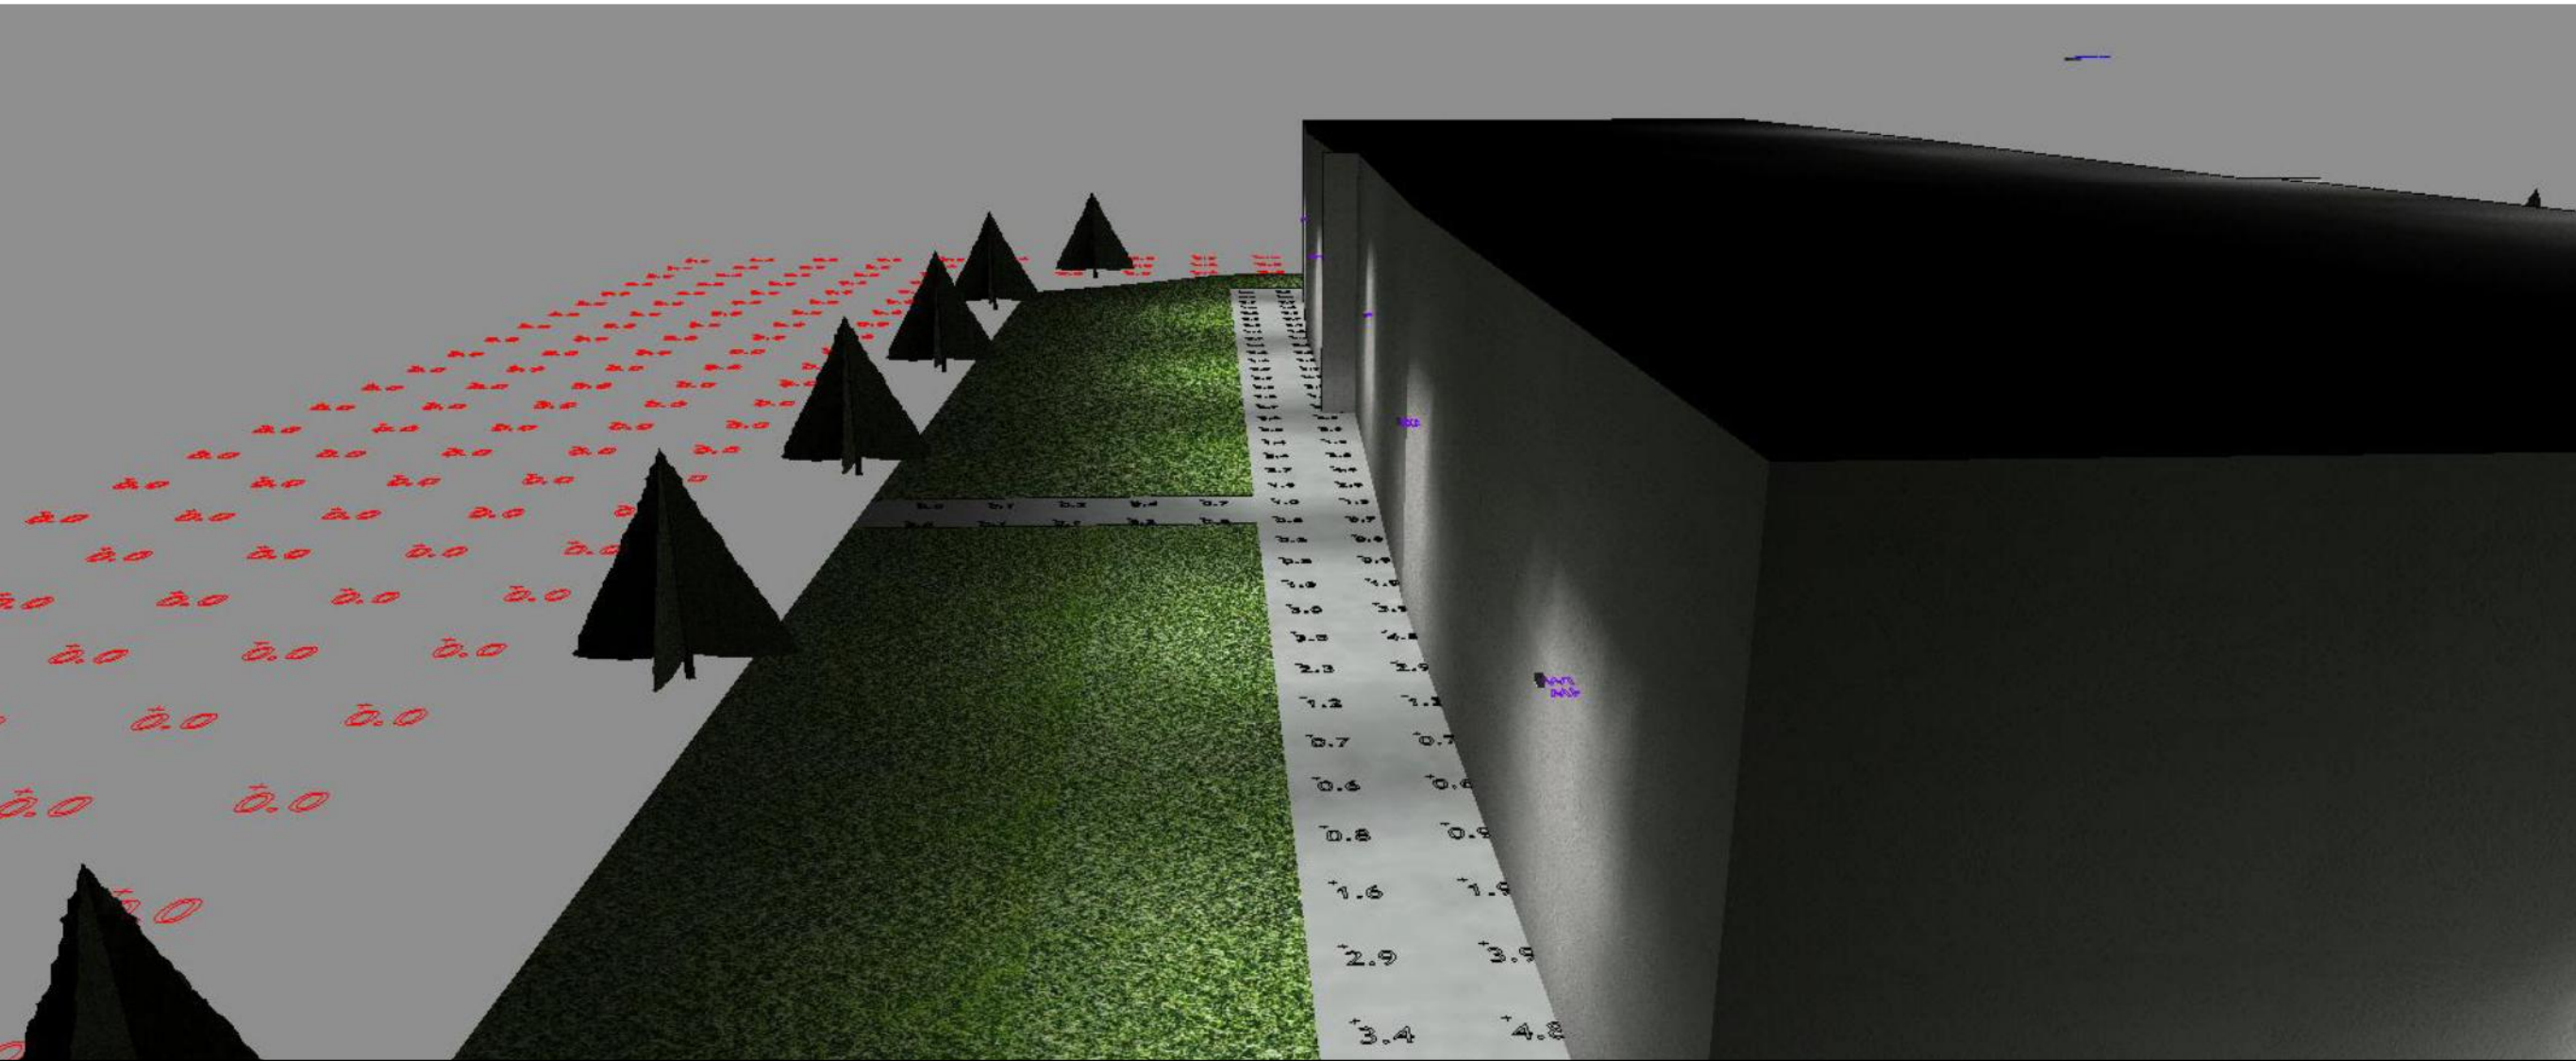
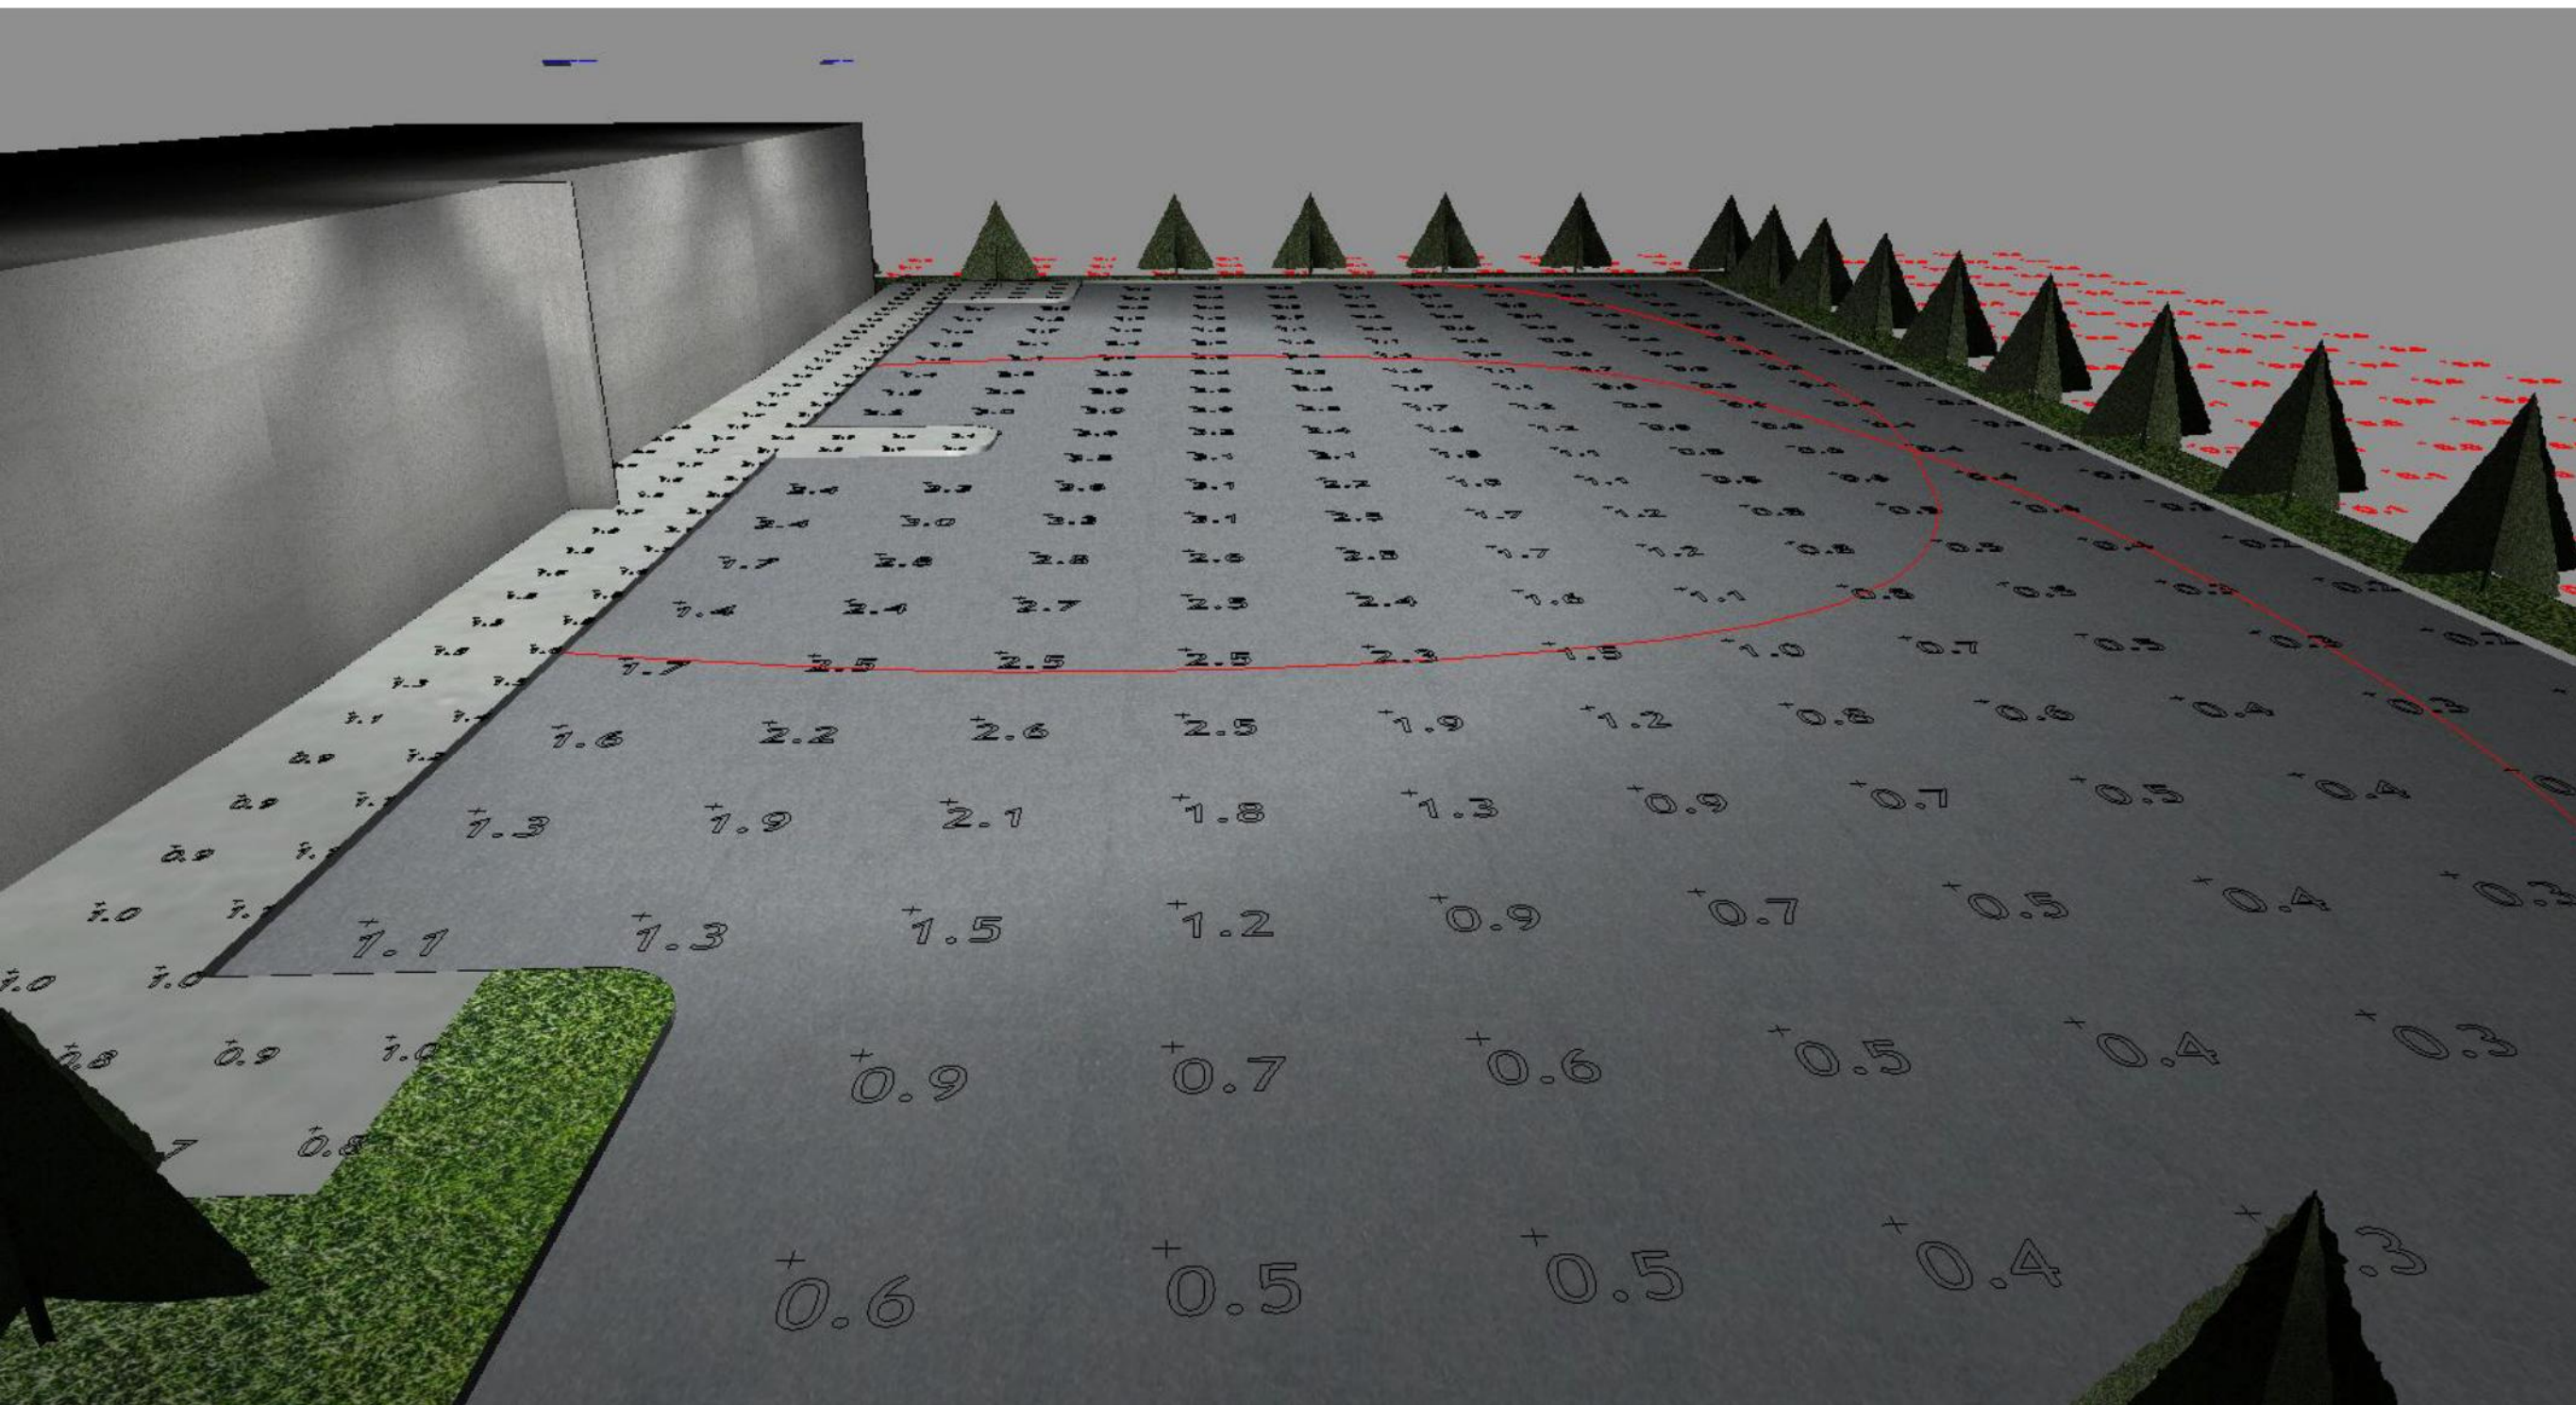


Calculation Summary						
Label	CalcType	Units	Avg	Max	Min	Avg/Min
LIGHT SPILL	Illuminance	Fc	0.01	0.2	0.0	N.A.
PARKING_1_Surface_1	Illuminance	Fc	1.14	3.8	0.1	11.40
SIDEWALK 101	Illuminance	Fc	1.38	4.8	0.0	N.A.

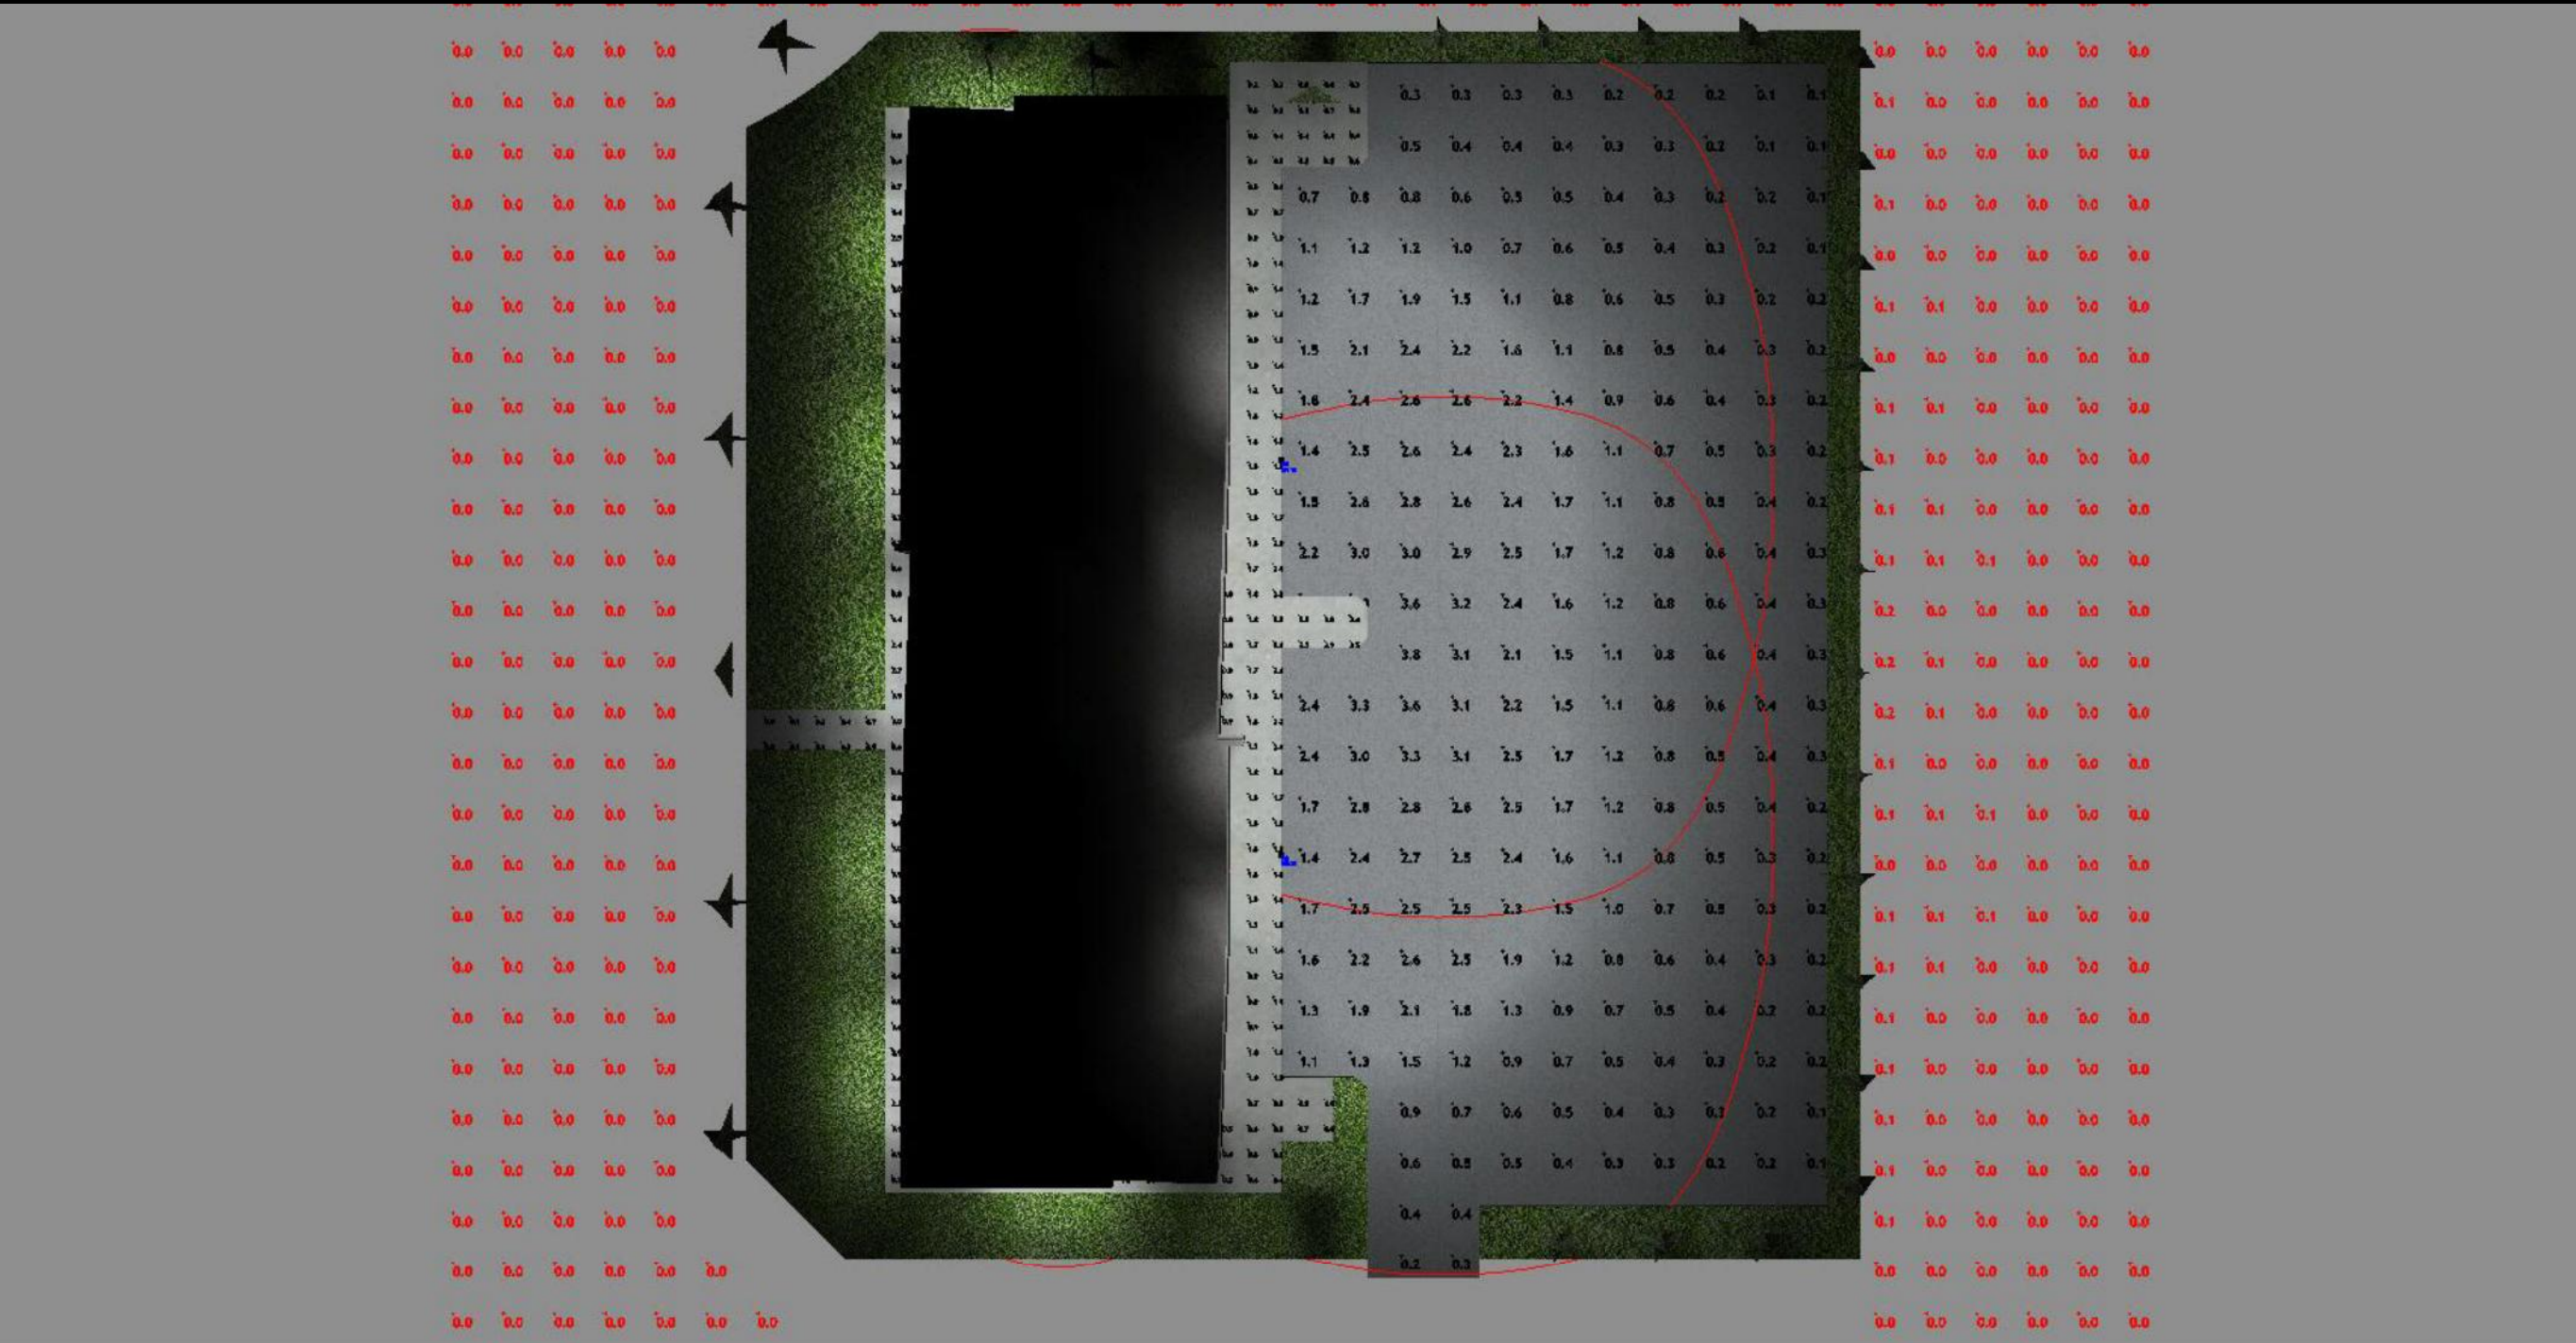

REVISION					
DATE (MM/DD/YY)	REV. NO.	REASON FOR REVISION	BY	APPRO. BY	
	1				

1	A	03/10/20	ISSUED FOR SITE PLAN APPROVAL	BS	ND
ISSUE No.			REASON FOR ISSUE	BY	APPRO. BY
ISSUE					

CONSULTANT

**HSP**  
Engineering  
and Environmental  
Services

5715 Warner Drive  
Long Sault, ON  
Canada K0C 1P0  
T: 613-932-3288  
F: 613-937-0125  
www.hsp.ca

Kristopher D. Benes, OAA, MRAIC, LEED AP

**OPA** open plan  
architects inc.  
architecture | interiors | concepts  
2305 HILLARY AVE. | OTTAWA | ON | K1H 7J2  
613.883.5090 | info@openplan.ca

THIS DRAWING, SPECIFICATIONS AND RELATED DOCUMENTS ARE THE PROPERTY OF HSP INC. AND MUST BE RETURNED UPON REQUEST. UNAUTHORIZED USE OF THIS DRAWING, DISCLOSURE OF TECHNICAL INFORMATION CONTAINED THEREIN, OR REPRODUCTION EITHER IN WHOLE OR IN PART FOR USE BY ALL THIRD PARTIES, IS FORBIDDEN UNLESS WITH PRIOR WRITTEN PERMISSION OF ALL HSP INC. ALL SUCH AUTHORIZED REPRODUCTIONS SHOULD BEAR THIS NOTICE.

DRAWING SHOULD NOT BE SCALED. DIMENSIONS SHOWN MUST NOT BE USED FOR CONSTRUCTION UNTIL VERIFIED IN THE FIELD. ALL DISCREPANCIES MUST BE REPORTED TO THE OFFICE BEFORE COMMENCING WORK.

STAMP	NORTH ARROW

CLIENT: GOVAN BROWN & ASSOCIATES LTD.  
31-2000 THURSTON DRIVE  
OTTAWA, ON  
K1G 4K7

PROJECT: PANORAMA WELLNESS CENTRE  
3280 PALLADIUM DRIVE, OTTAWA  
SITE PLAN LIGHTING  
PHOTOMETRIC ANALYSIS

DESIGNED BY: B. SAMIS	CHECKED BY: T. GOVE
DRAWN BY: B. SAMIS	APPROVED BY: N. DJURISIC
SCALE: 1:200	DRAWING No. <b>ESP2</b>
DATE: FEBRUARY 2020	PROJECT No. <b>10113</b>
	SHEET 2 of 2 REVISION: A