
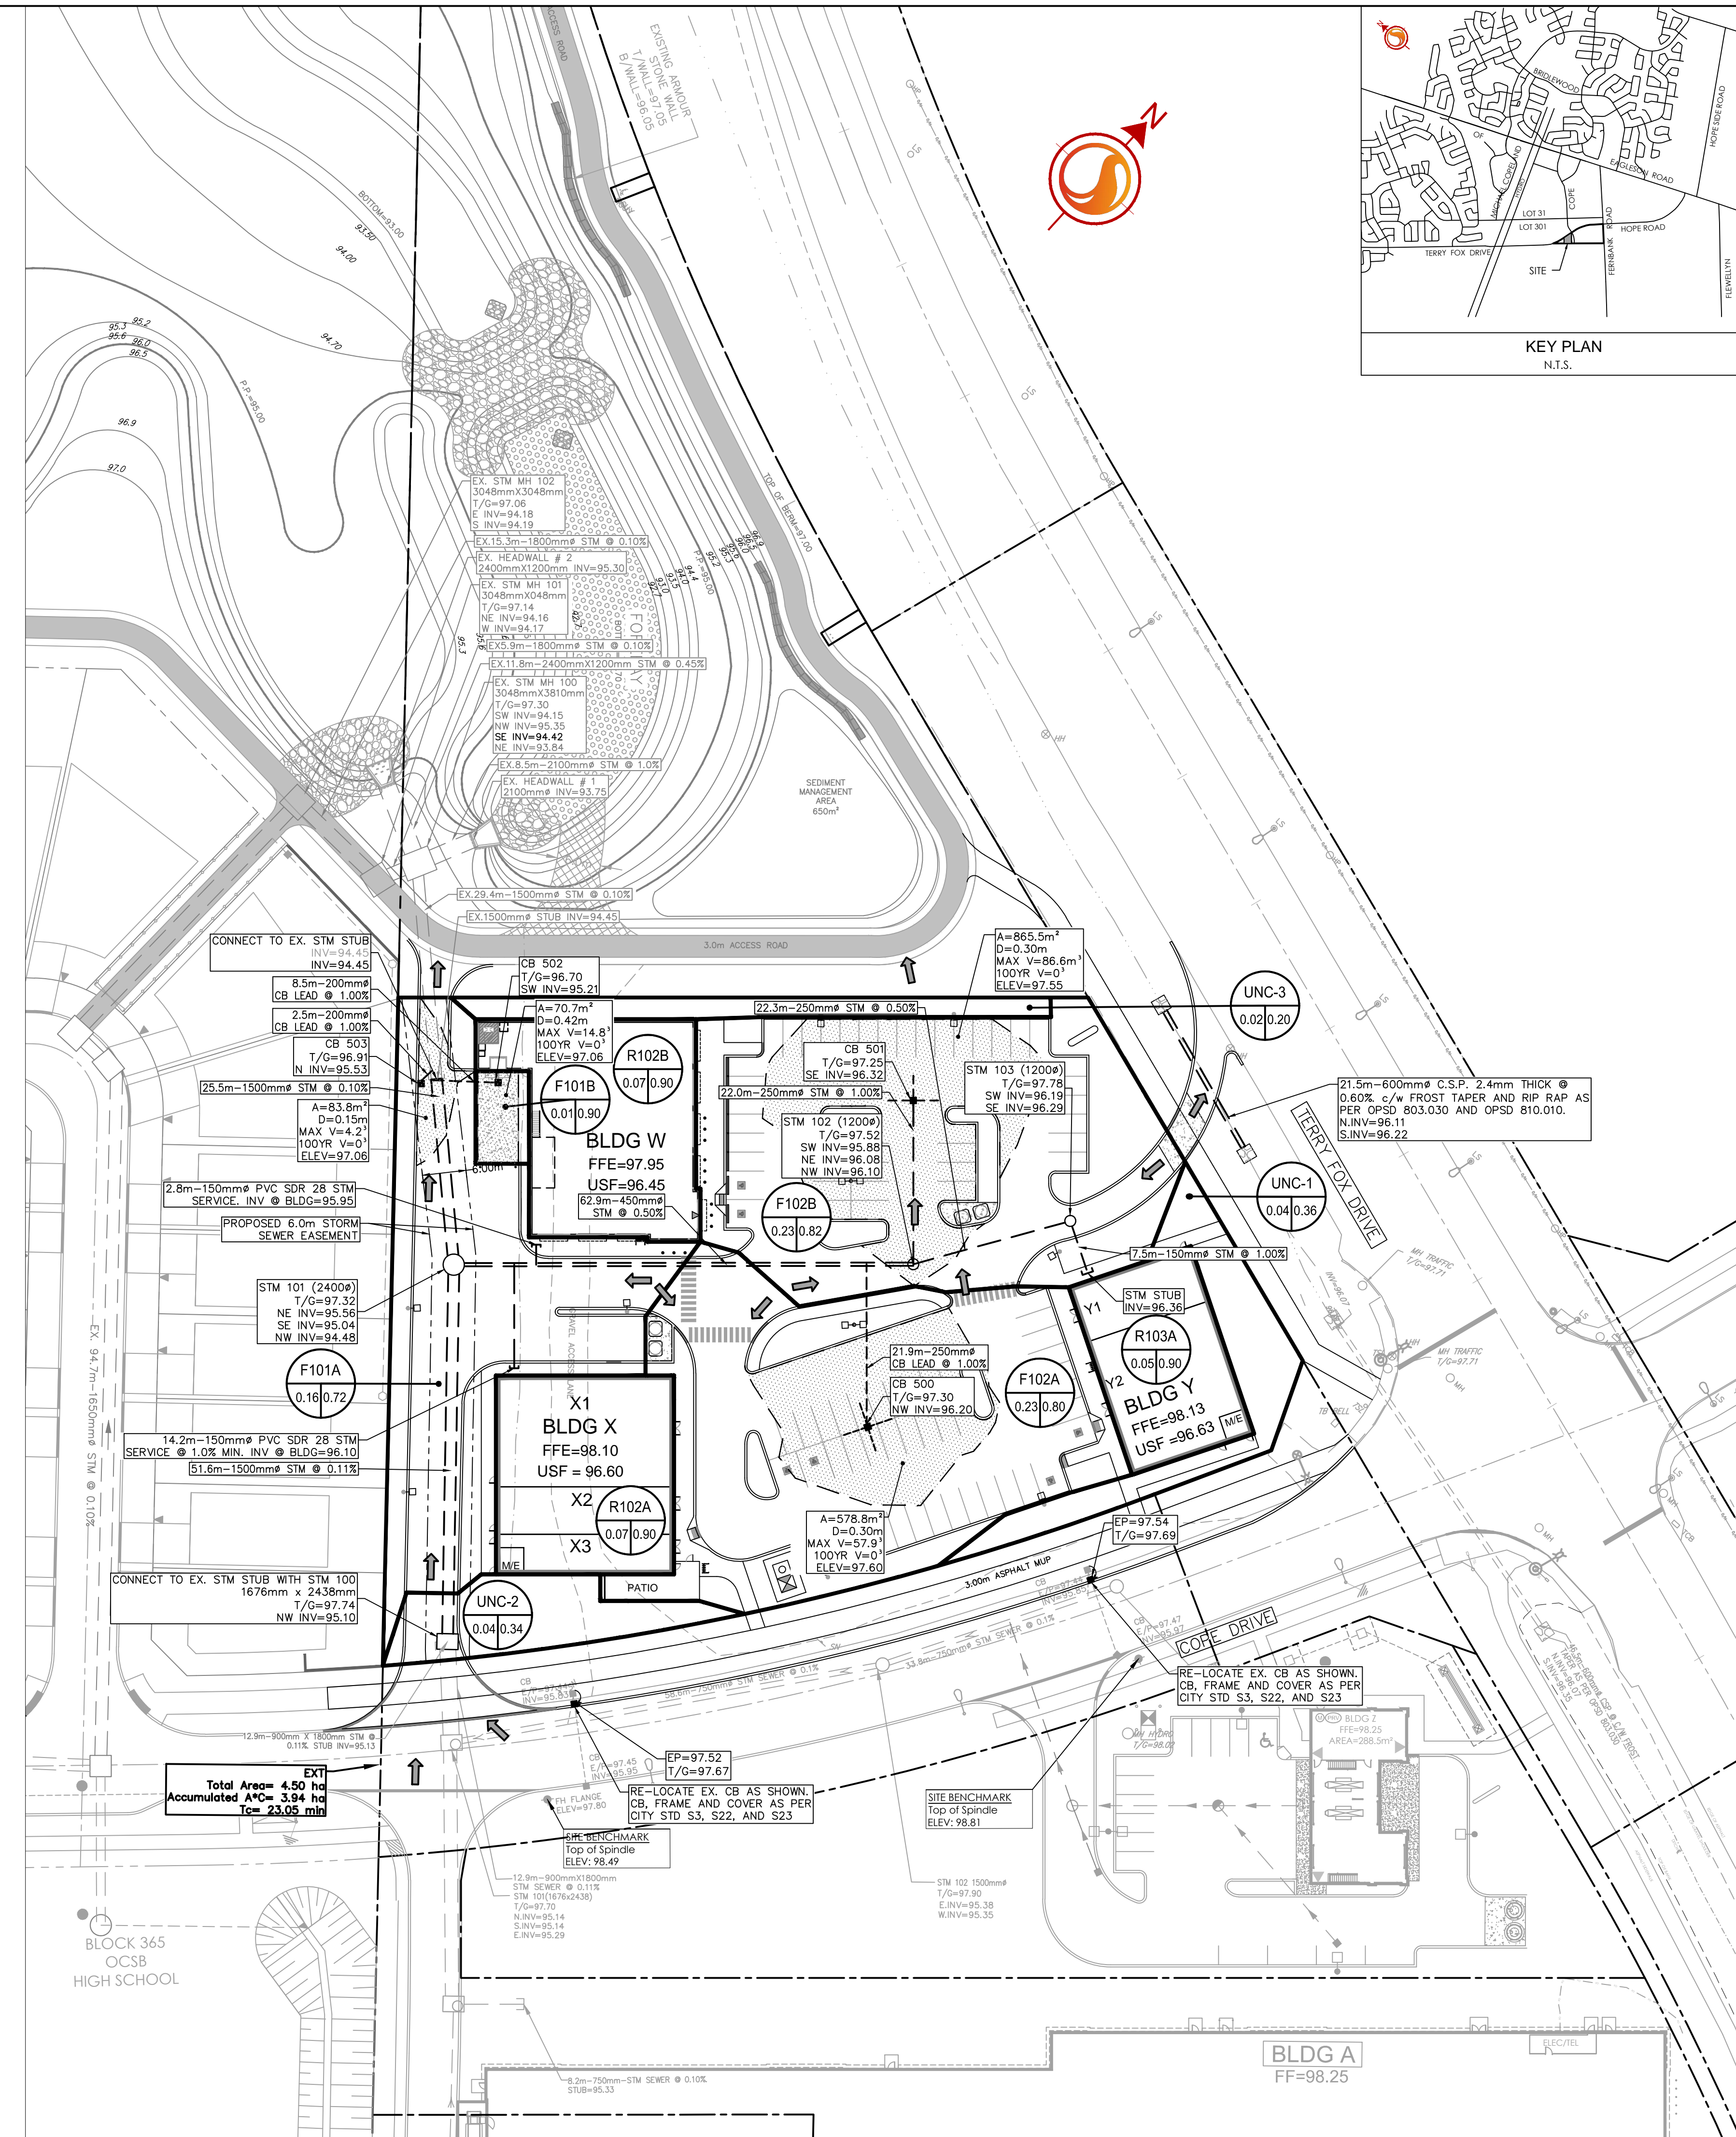
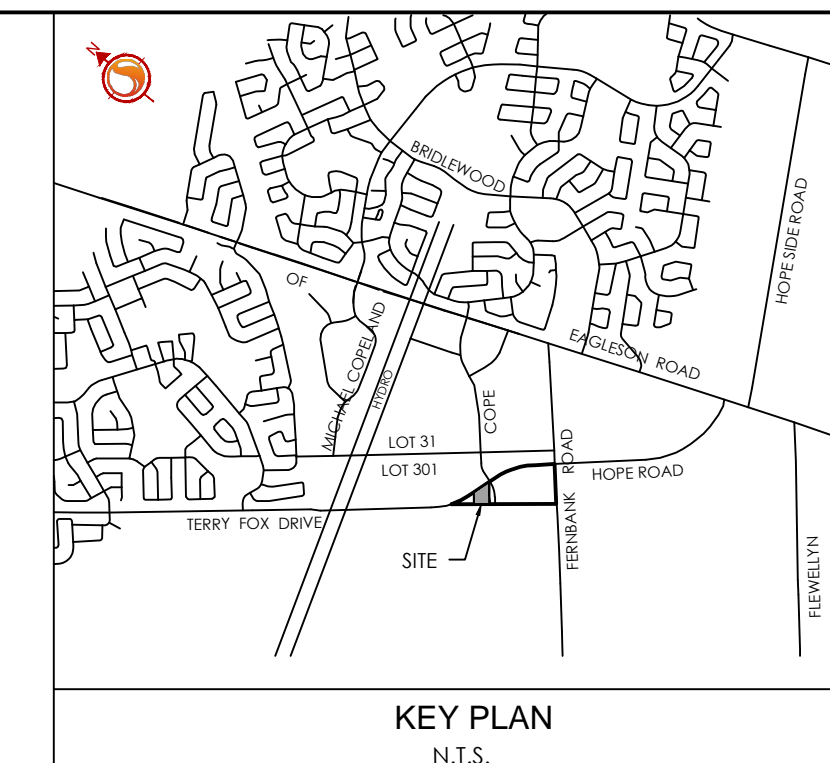


Copyright Reserved  
The Contractor shall verify and be responsible for all dimensions. DO NOT scale the drawing - any errors or omissions shall be reported to Stantec without delay.  
The Copyrights to all designs and drawings are the property of Stantec. Reproduction or use for any purpose other than that authorized by Stantec is forbidden.

Legend

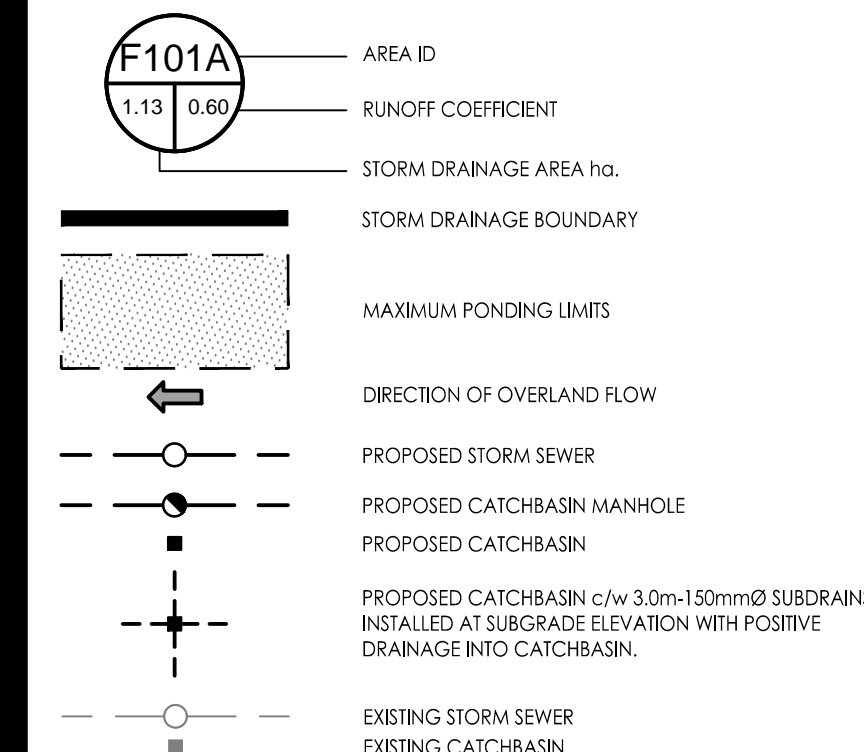

Revision	By	Appd.	YY.MM.DD
5	MJS	KS	20.03.24
4	MJS	KS	20.03.05
3	MJS	KS	20.02.28
2	MJS	KS	20.01.17
1	MJS	KS	19.11.18

File Name:	MJS	KS	MJS	19.09.09
	Dwn.	Chkd.	Dgn.	YY.MM.DD

Permit-Seal

Client/Project  
CALLOWAY REIT (Kanata) INC.  
SMARTCENTRES  
COMMERCIAL DEVELOPMENT  
1140 TERRY FOX DRIVE  
OTTAWA, ON, CANADA

Title  
STORM DRAINAGE PLAN

Project No.	Scale	Sheet	Revision
160401317	1:500	6 of 7	5

Drawing No. SD-1 6 of 7 5  
Revision

V:\10\160401317\_CBDO (kanata design) (drawing)\160401317-08.dwg  
2020/03/24 3:23 PM by: 3101p, MKB