



03 RESERVED
A200 SCALE:

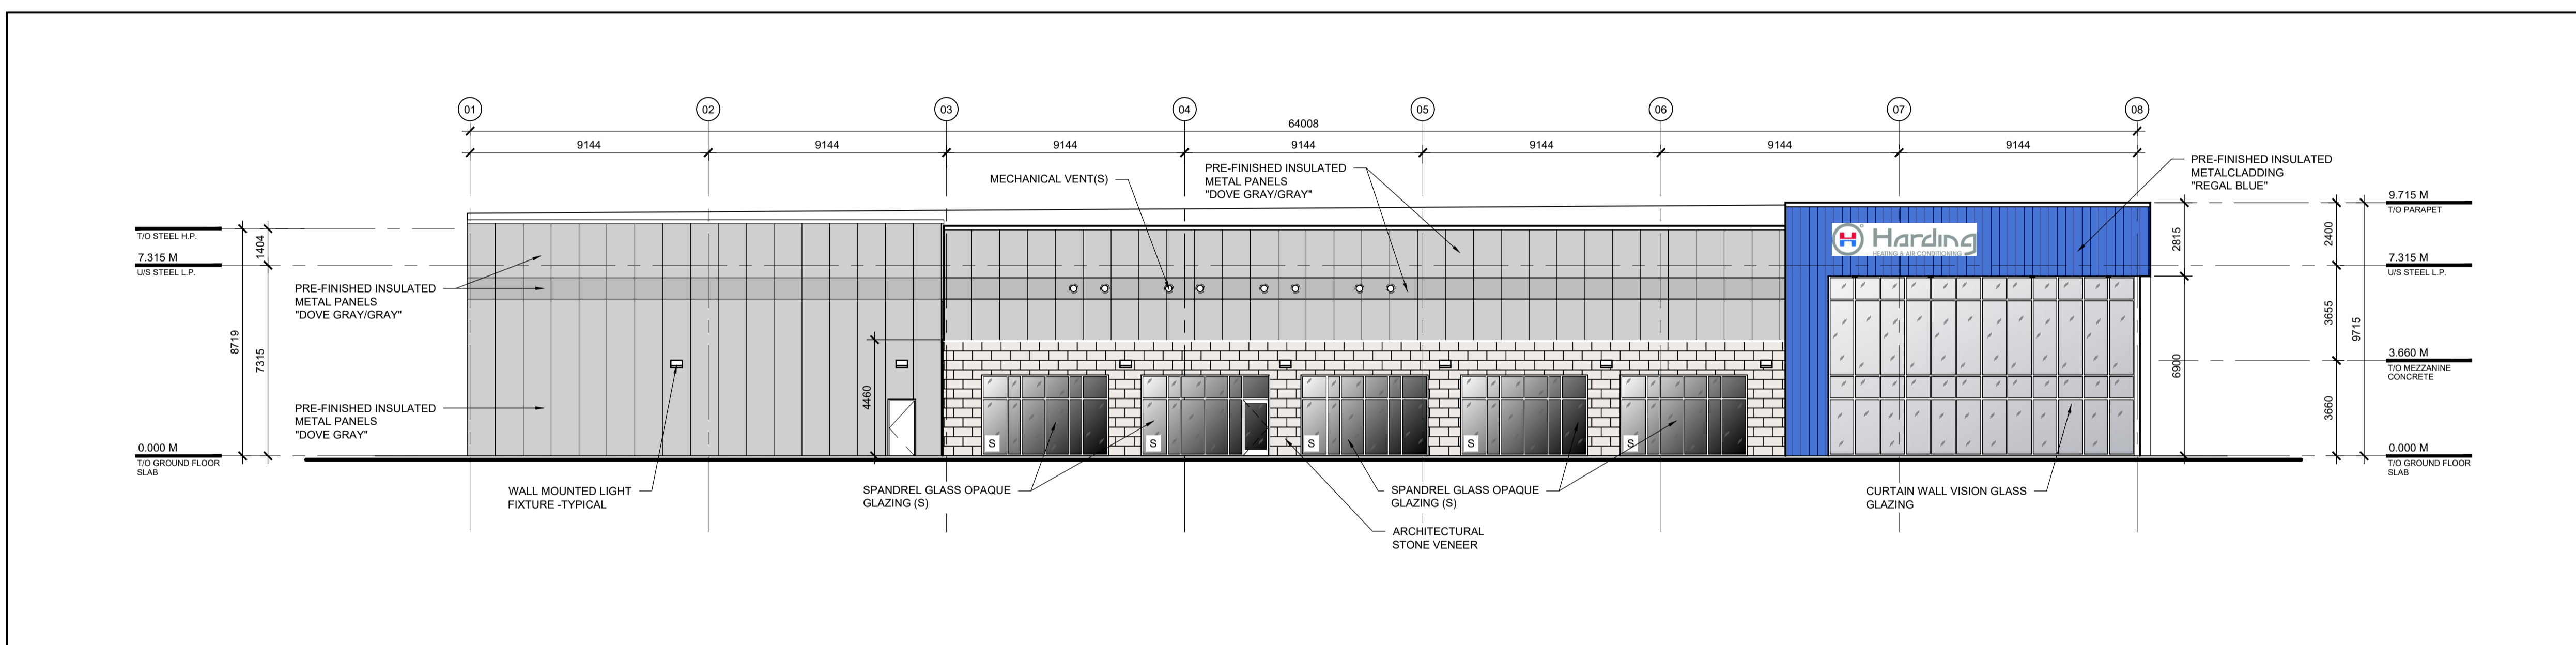

02 EAST ELEVATION
A200 SCALE: 1:150

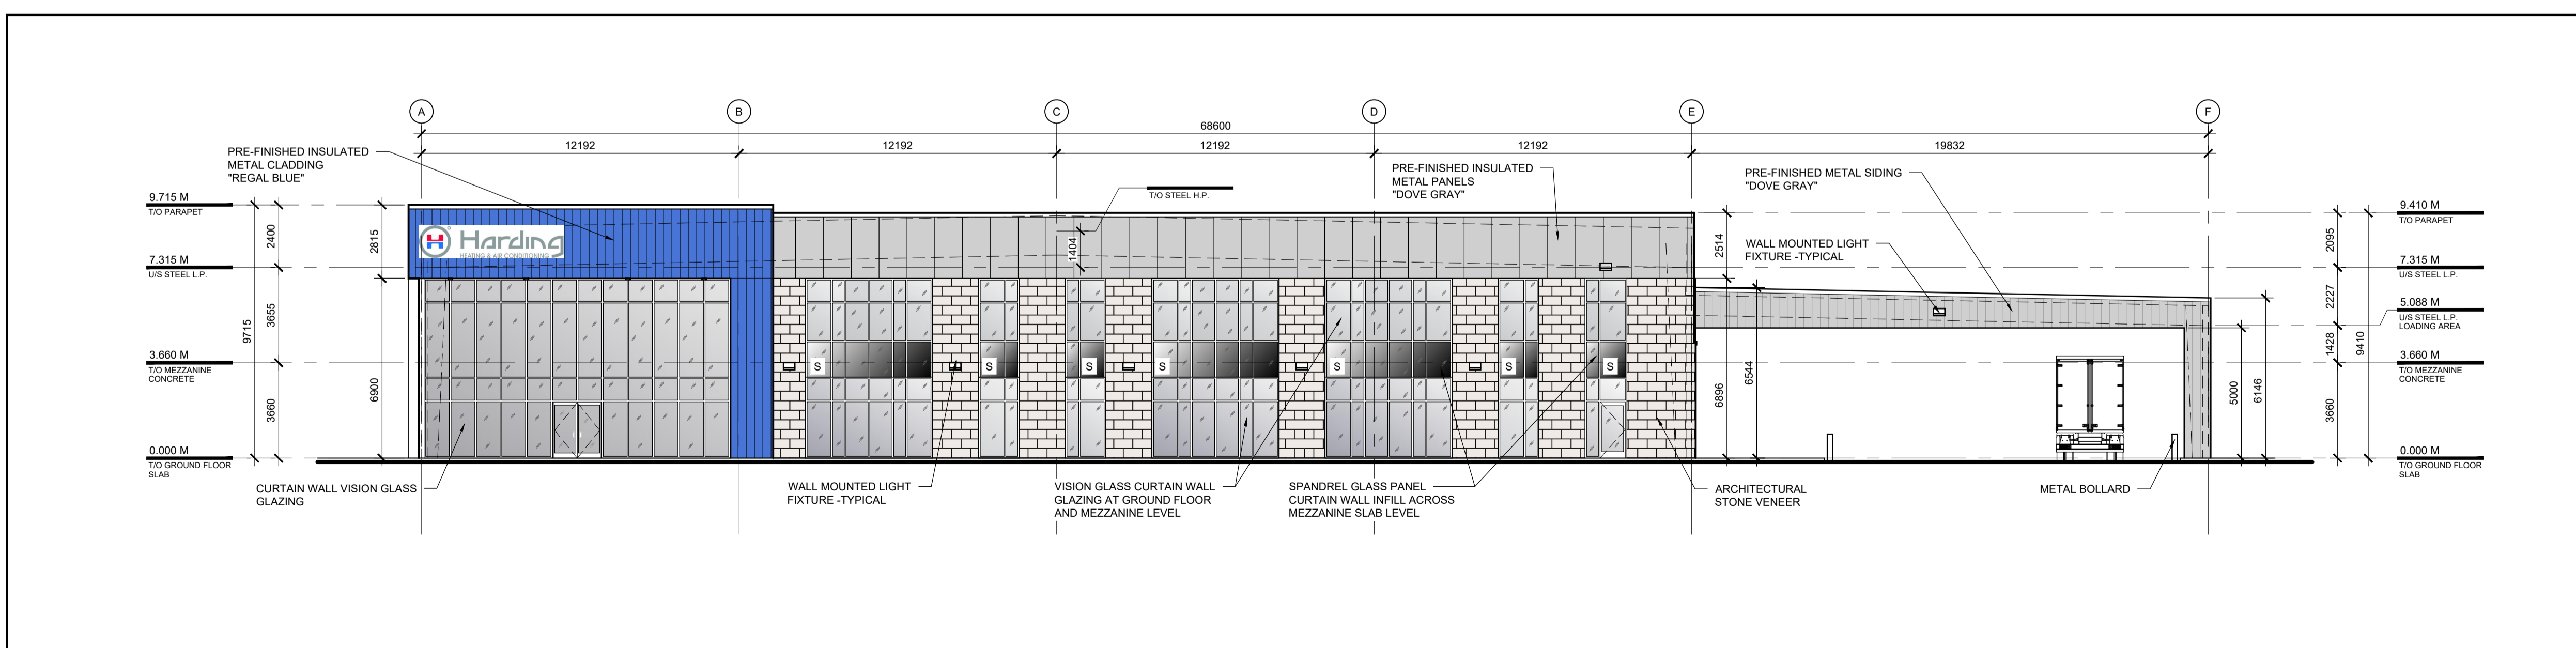

01 NORTH ELEVATION - MAIN ENTRANCE
A200 SCALE: 1:150

North

Revisions

No.	By	Description	Date
06	CD	ISSUED FOR SITE PLAN APPROVAL	20 MAR 2020
05	CD	FOR DRAFT SPA SUBMISSION	27 FEB 2020
04	CD	DRAFT - SITE PLAN APPROVAL	28 FEB 2020
03	CD	COORDINATION	19 FEB 2020
02	JF	CLIENT REVIEW	05 DEC 2019
01	JF	CLIENT REVIEW	04 DEC 2019

Project

**HARDING HEATING
SITE DEVELOPMENT**

200 NIPISSING COURT, KANATA, ONTARIO

Drawing
PROPOSED ELEVATIONS

Scale AS NOTED

Drawn J.F.

Checked C.D.

Stamp



Project No. 19-149

Date DECEMBER 2019

Drawing No.

A200