



North

03 RESERVED
A201 SCALE:

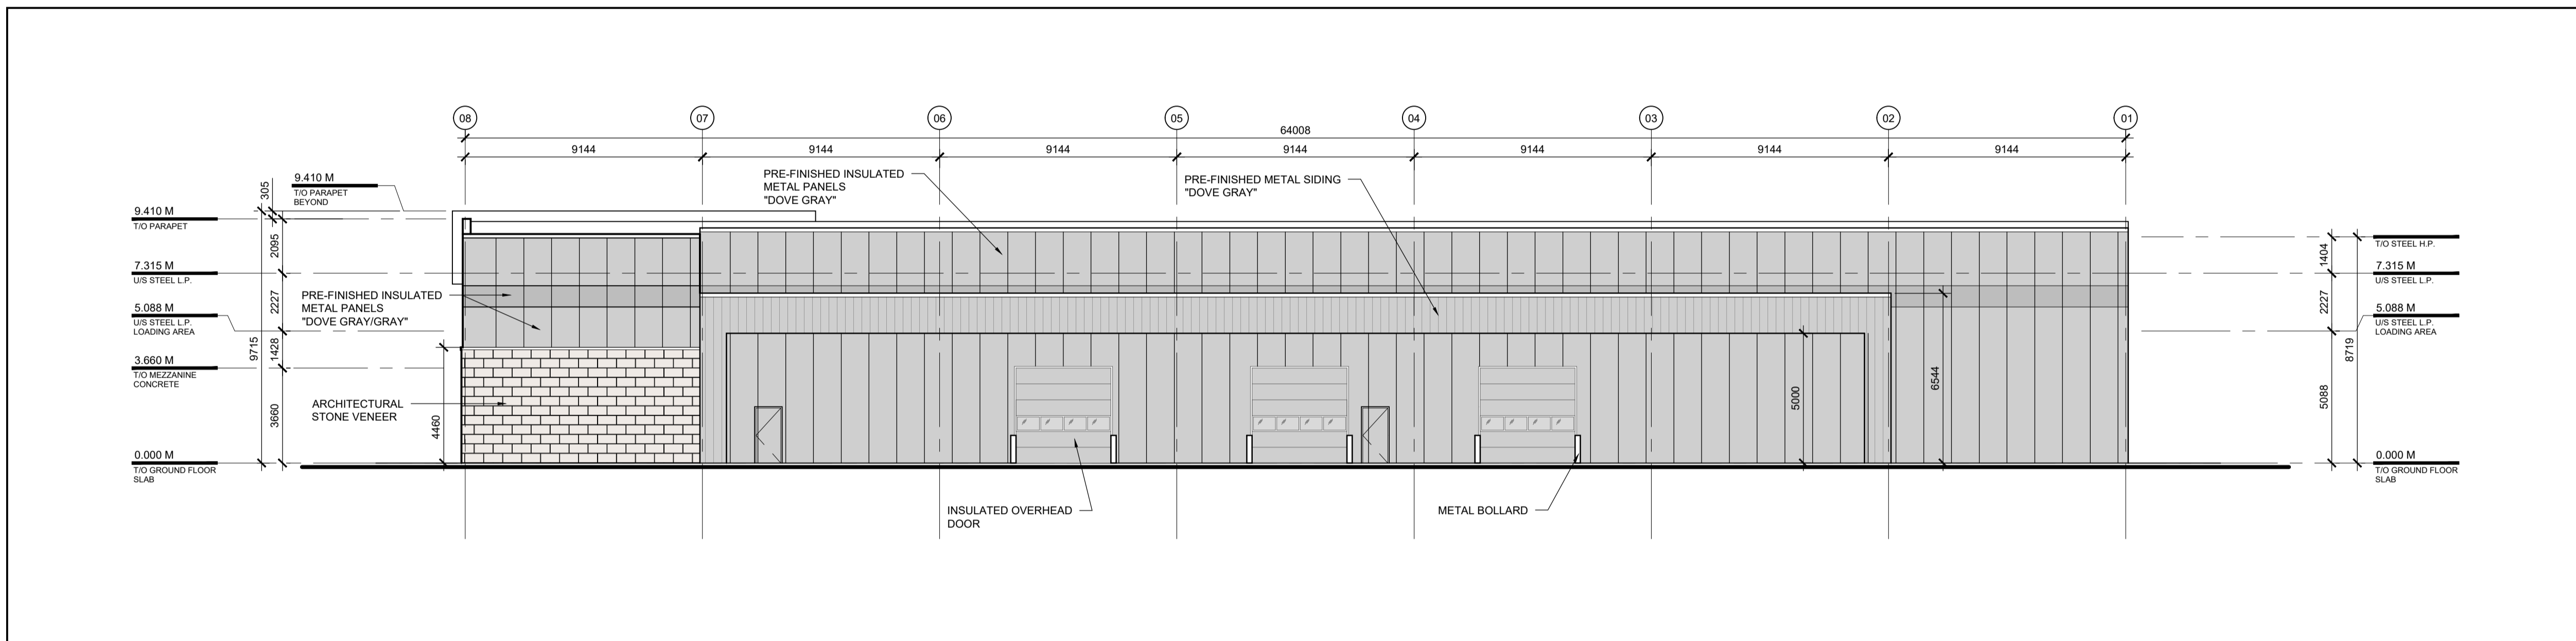

02 WEST ELEVATION
A201 SCALE: 1:150

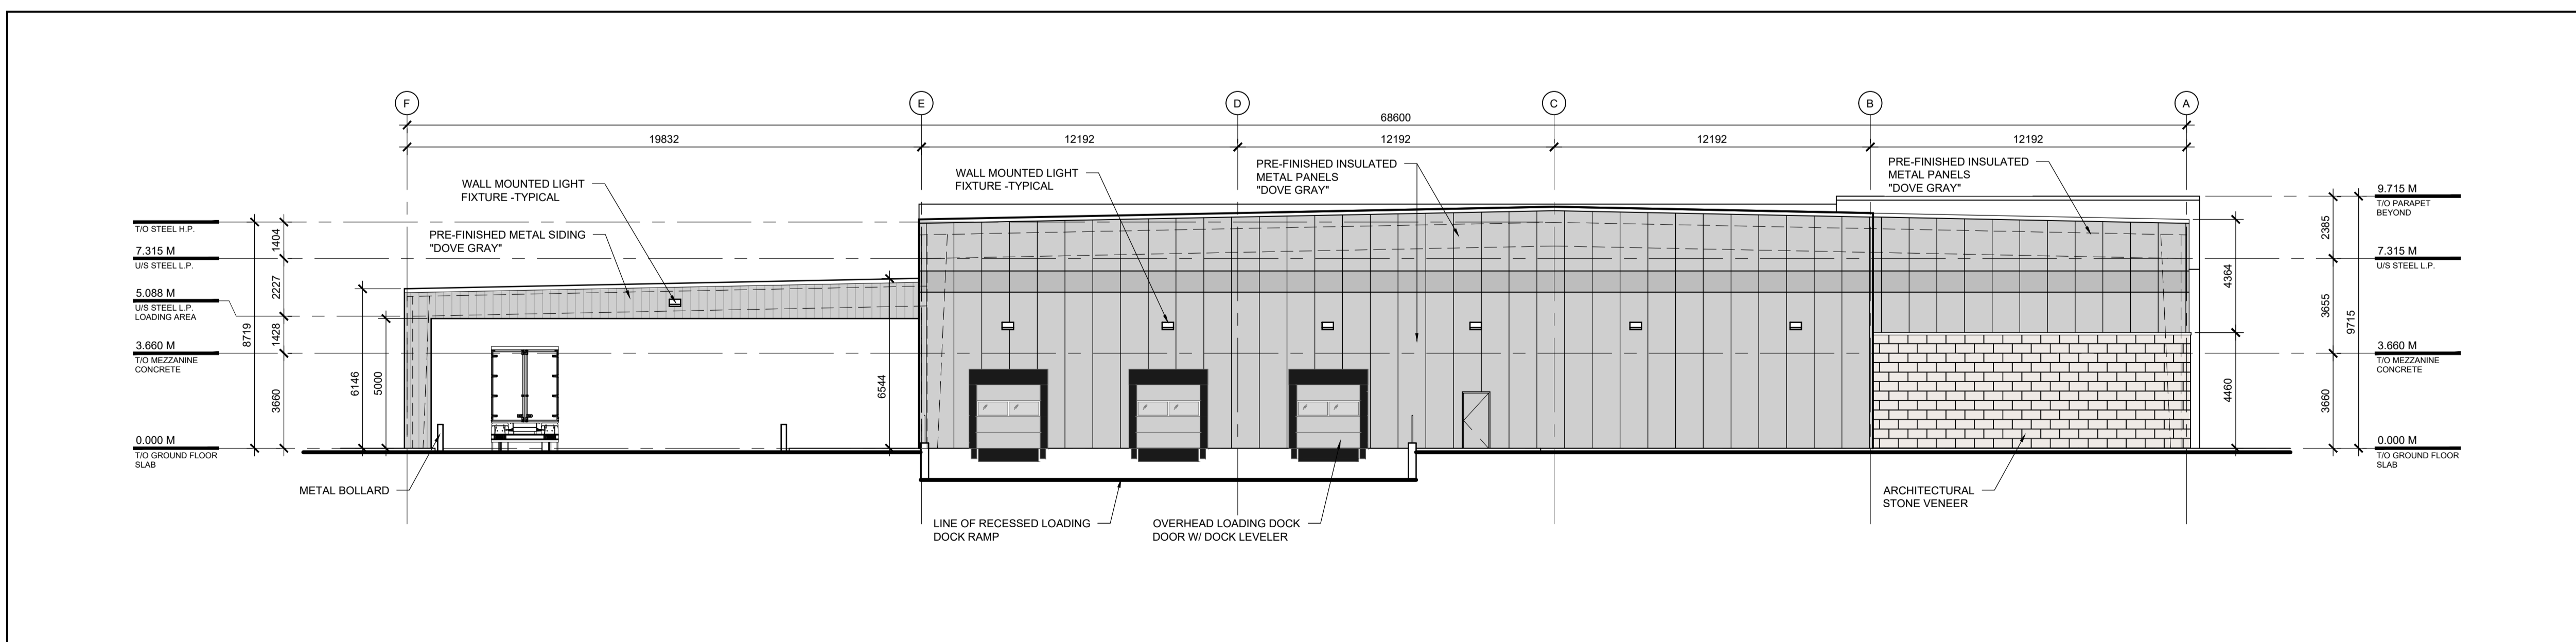

01 SOUTH ELEVATION
A201 SCALE: 1:150

No.	By	Description	Date
04	CD	ISSUED FOR SITE PLAN APPROVAL	20 MAR 2020
03	CD	FOR DRAFT SPA SUBMISSION	27 FEB 2020
02	CD	DRAFT - SITE PLAN APPROVAL	28 FEB 2020
01	CD	COORDINATION	19 FEB 2020

Project
**HARDING HEATING
SITE DEVELOPMENT**

200 NIPissing COURT, KANATA, ONTARIO
Drawing
PROPOSED ELEVATIONS

Scale AS NOTED Stamp

Drawn J.F.

Checked C.D.



Project No. 19-149

Date DECEMBER 2019

Drawing No.

A201