
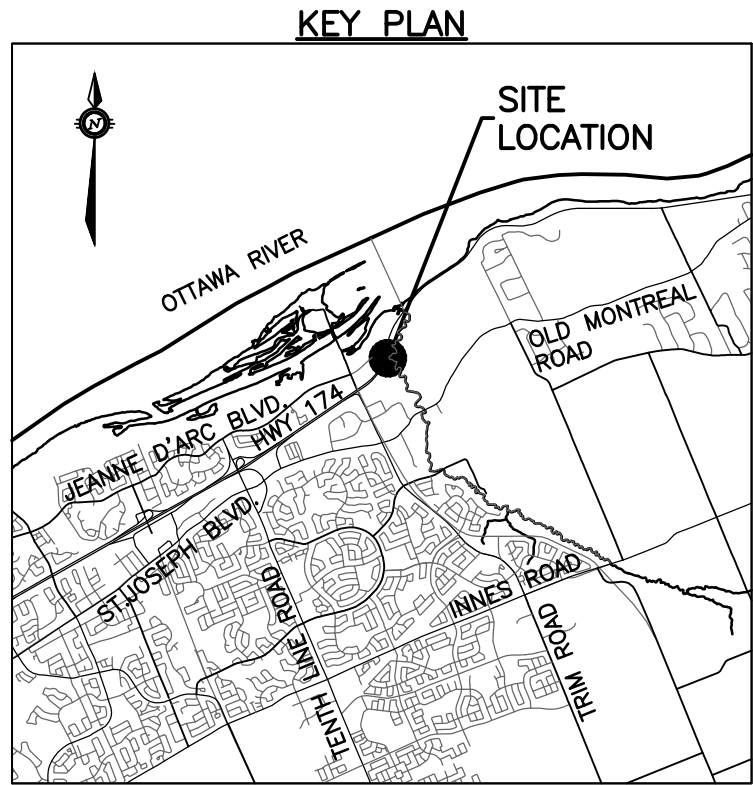


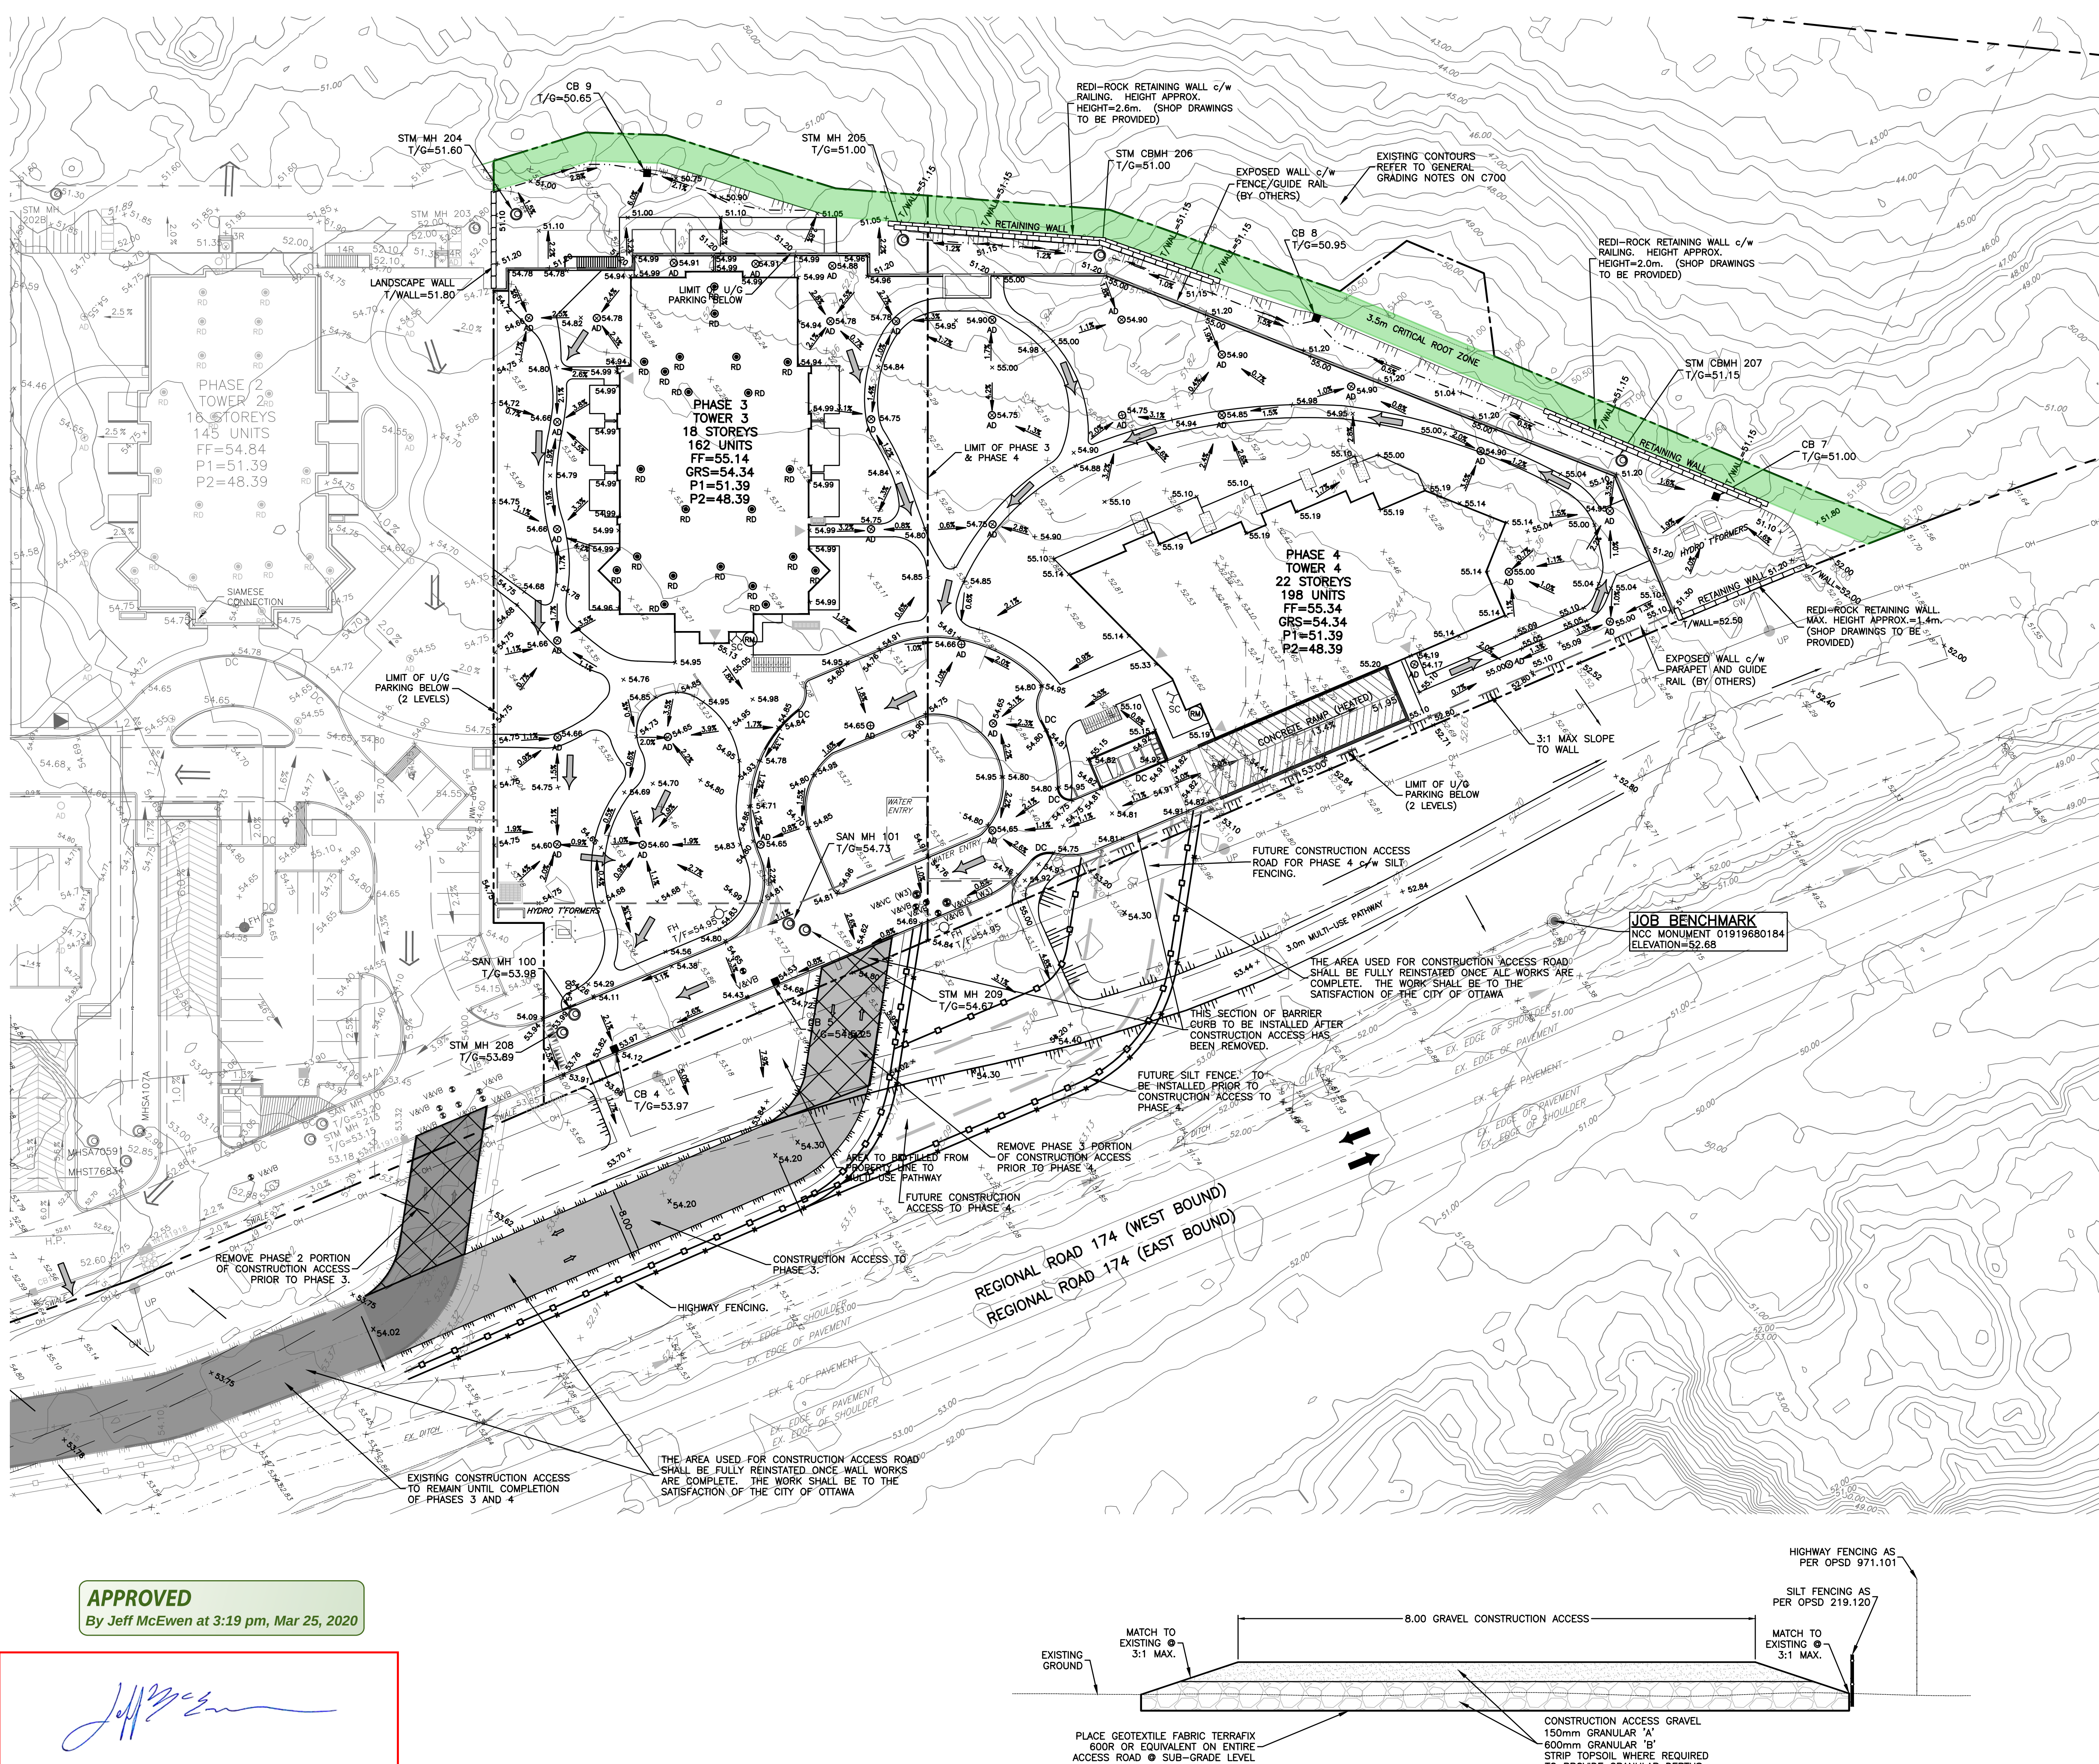

EXISTING LEGEND

- UP
- LS
- CB
- CBE
- CBT
- AD
- T/G
- GM
- MH
- GM
- G
- V&VB
- V&VC
- FH
- EX-250mm SAN
- EX-300mm STM
- EX-200mm WM
- OVERHEAD WIRES
- UTILITY POLE
- LIGHT STANDARD
- CATCHBASIN
- CATCHBASIN ELBOW
- CATCHBASIN TEE
- AREA DRAIN
- TOP OF GRATE
- GAS METER
- MANHOLE (SANITARY OR STORM)
- GAS MAIN
- VALVE AND VALVE BOX
- VALVE AND VALVE CHAMBER
- FIRE HYDRANT
- STORM SEWER
- SANITARY SEWER
- WATERMAIN
- TREES
- FENCE
- ORIGINAL GROUND ELEVATION
- EXISTING CONTOUR
- OVERLAND FLOW ROUTE


PROPOSED LEGEND

- 200mm SAN
- 200mm STM
- 200mm WATERMAIN
- STM MH 211
- SAN MH 104
- CB1
- CBE
- CBT
- AD
- RD
- V&VB
- V&VC
- 45°
- 22°
- 11°
- 200x150
- 200x200x200
- 200x150
- WM
- WM
- SC
- FF=
- GRS=
- P1=
- 3.0%
- 54.75
- H.P.
- TERRACING
- T/G=
- T/F=
- OVERLAND FLOW ROUTE
- PHASING LIMITS
- SILT FENCE
- BARRIER CURB (SC.1.1)
- DEPRESSED BARRIER CURB LOCATION
- SWALE AND DIRECTION OF FLOW
- RETAINING WALL
- BUILDING ENTRY LOCATION
- STRUCTURE TO BE ADJUSTED
- STRUCTURE TO BE RELOCATED

APPROVED

By Jeff McEwen at 3:19 pm, Mar 25, 2020

JEFF MCEWEN P.ENG.  
MANAGER, DEVELOPMENT REVIEW EAST BRANCH  
PLANNING, INFRASTRUCTURE & ECONOMIC  
DEVELOPMENT DEPARTMENT, CITY OF OTTAWA

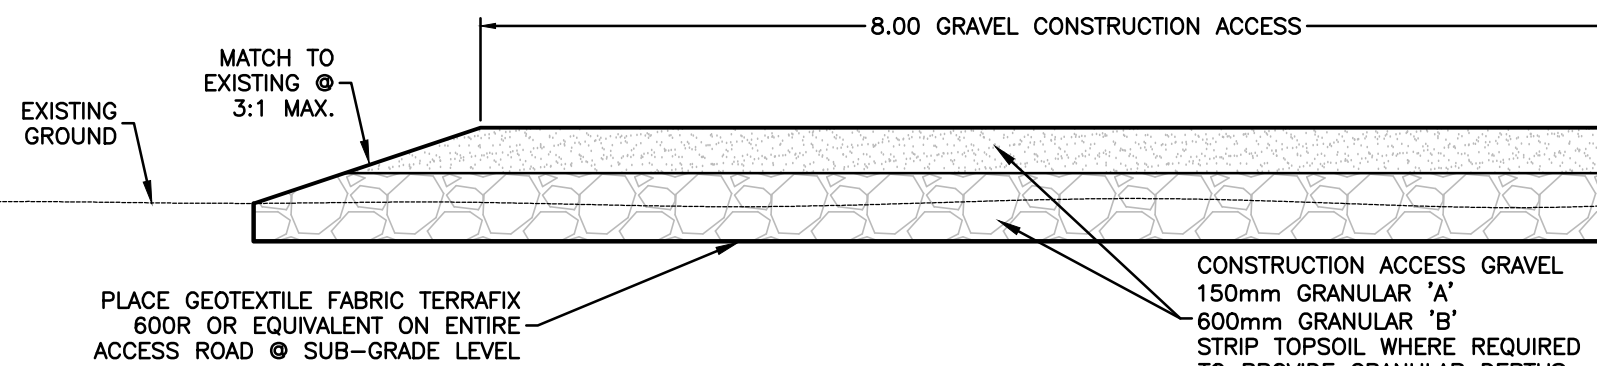

CONSTRUCTION ACCESS ROAD CROSS SECTION

N.T.S.

TOPOGRAPHIC INFORMATION  
PROVIDED BY ANNIS, O'SULLIVAN, VOLLEBEKK LTD.  
DATED JULY 20, 2018

JOB BENCHMARK  
PROVIDED BY ANNIS, O'SULLIVAN, VOLLEBEKK LTD.  
NCC MONUMENT 01919680184  
NTM-NADS83 ZONE 9  
NORTHING=5040610.15  
EASTING=384736.57  
ELEVATION=52.68

ARCHITECTURE DE PAYSAGE Landscape architect

CIVIL Civil  
**exp SERVICES INC.**  
2650 Queensview Drive, Unit 100, Ottawa, ON, K2B 8H6  
T 613 688 1899 F 613 225 7330 www.exp.com

ARCHITECTES Architect  
**NEUF architect(e)s** SENIOR  
630, Rue René-Lévesque O. 3<sup>e</sup> étage, Montréal QC H3B 1S6  
T 514 847 1117 NEUFarchitectes.com

SCEAU Seal

**exp Services Inc.**  
T: +1 613 688 1899 | F: +1 613 225 7337  
2650 Queensview Drive, Suite 100  
Ottawa, ON K2B 8H6  
Canada  
www.exp.com



- BUILDINGS • EARTH & ENVIRONMENT • ENERGY •
- INDUSTRIAL • INFRASTRUCTURE • SUSTAINABILITY •

CLIENT Client



98 Rue Lois, Gatineau QC J8Y 3R7  
T 819 243 7392 www.brigil.com  
Ouvrage Project

PETRIE'S LANDING I -  
PHASES 3-5

EMPLACEMENT Location NO PROJET No  
OTTAWA, ON. OTT-00247308-A0

| NO | REVISION                      | DATE (aa.mm.jj) |
|----|-------------------------------|-----------------|
| 1  | ISSUED FOR REVIEW             | 18.08.03        |
| 2  | ISSUED FOR SITE PLAN APPROVAL | 18.09.14        |
| 3  | ISSUED FOR CLIENT REVIEW      | 19.04.05        |
| 4  | ISSUED FOR SITE PLAN APPROVAL | 19.05.10        |
| 5  | ISSUED FOR SITE PLAN APPROVAL | 19.05.22        |
| 6  | ISSUED FOR SPA-CITY COMMENTS  | 19.07.22        |
| 7  | REVISED PER CITY COMMENTS     | 19.07.30        |
| 8  | ISSUED TO RIGHT-OF-WAY OFFICE | 19.08.13        |

DESSINÉ PAR Drawn by  
D.BUTLER

DATE (aa.mm.jj)  
18.07.18

TITRE DU DESSIN Drawing Title  
CONSTRUCTION  
ACCESS PLAN  
TOWERS 3 & 4

REVISION Revision

VÉRIFIÉ PAR Checked by  
S.THOMAS

DATE (aa.mm.jj)  
18.07.18

ECHELLE Scale  
1:400

CONSTRUCTION  
ACCESS PLAN  
TOWERS 3 & 4

NO DESSIN Dwg Number

C202

#14602