
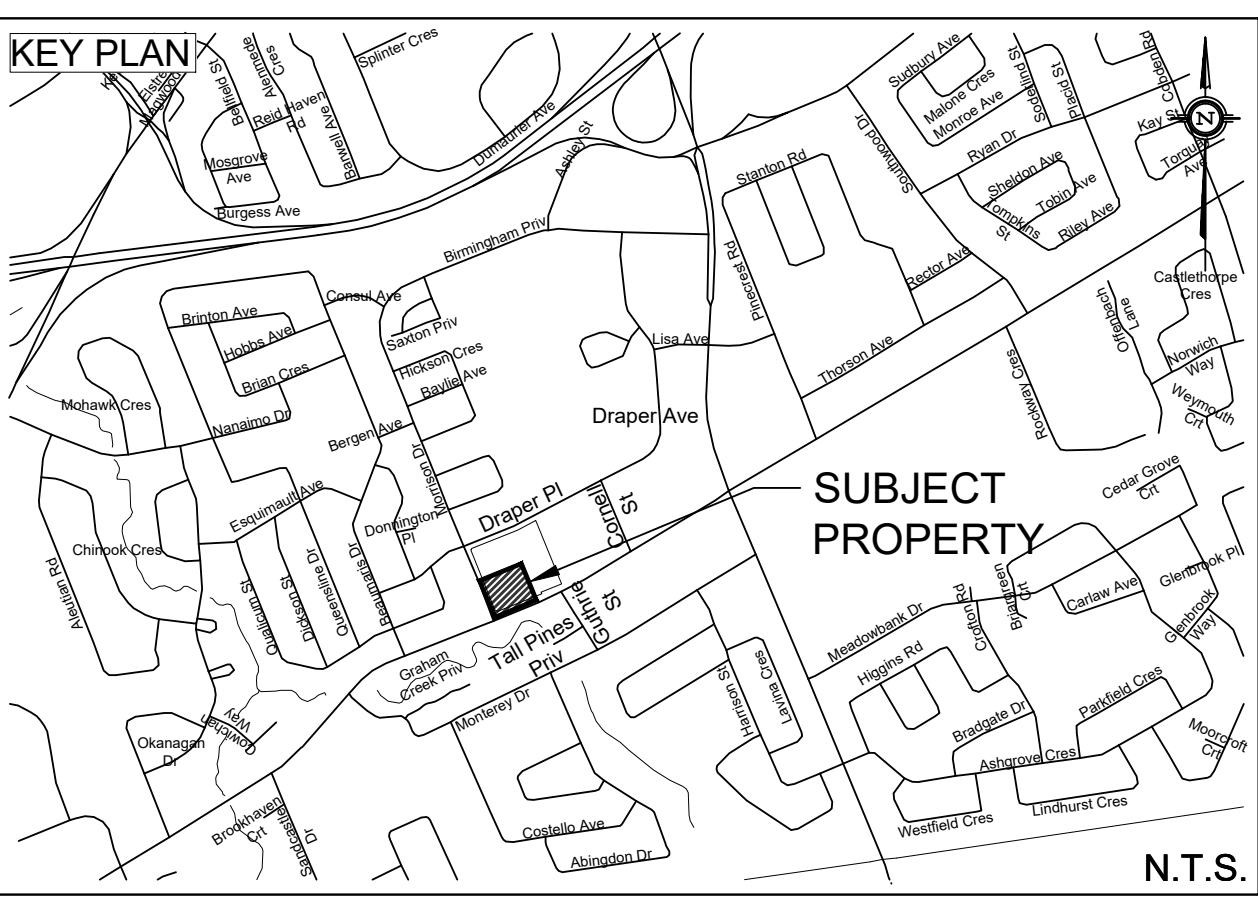


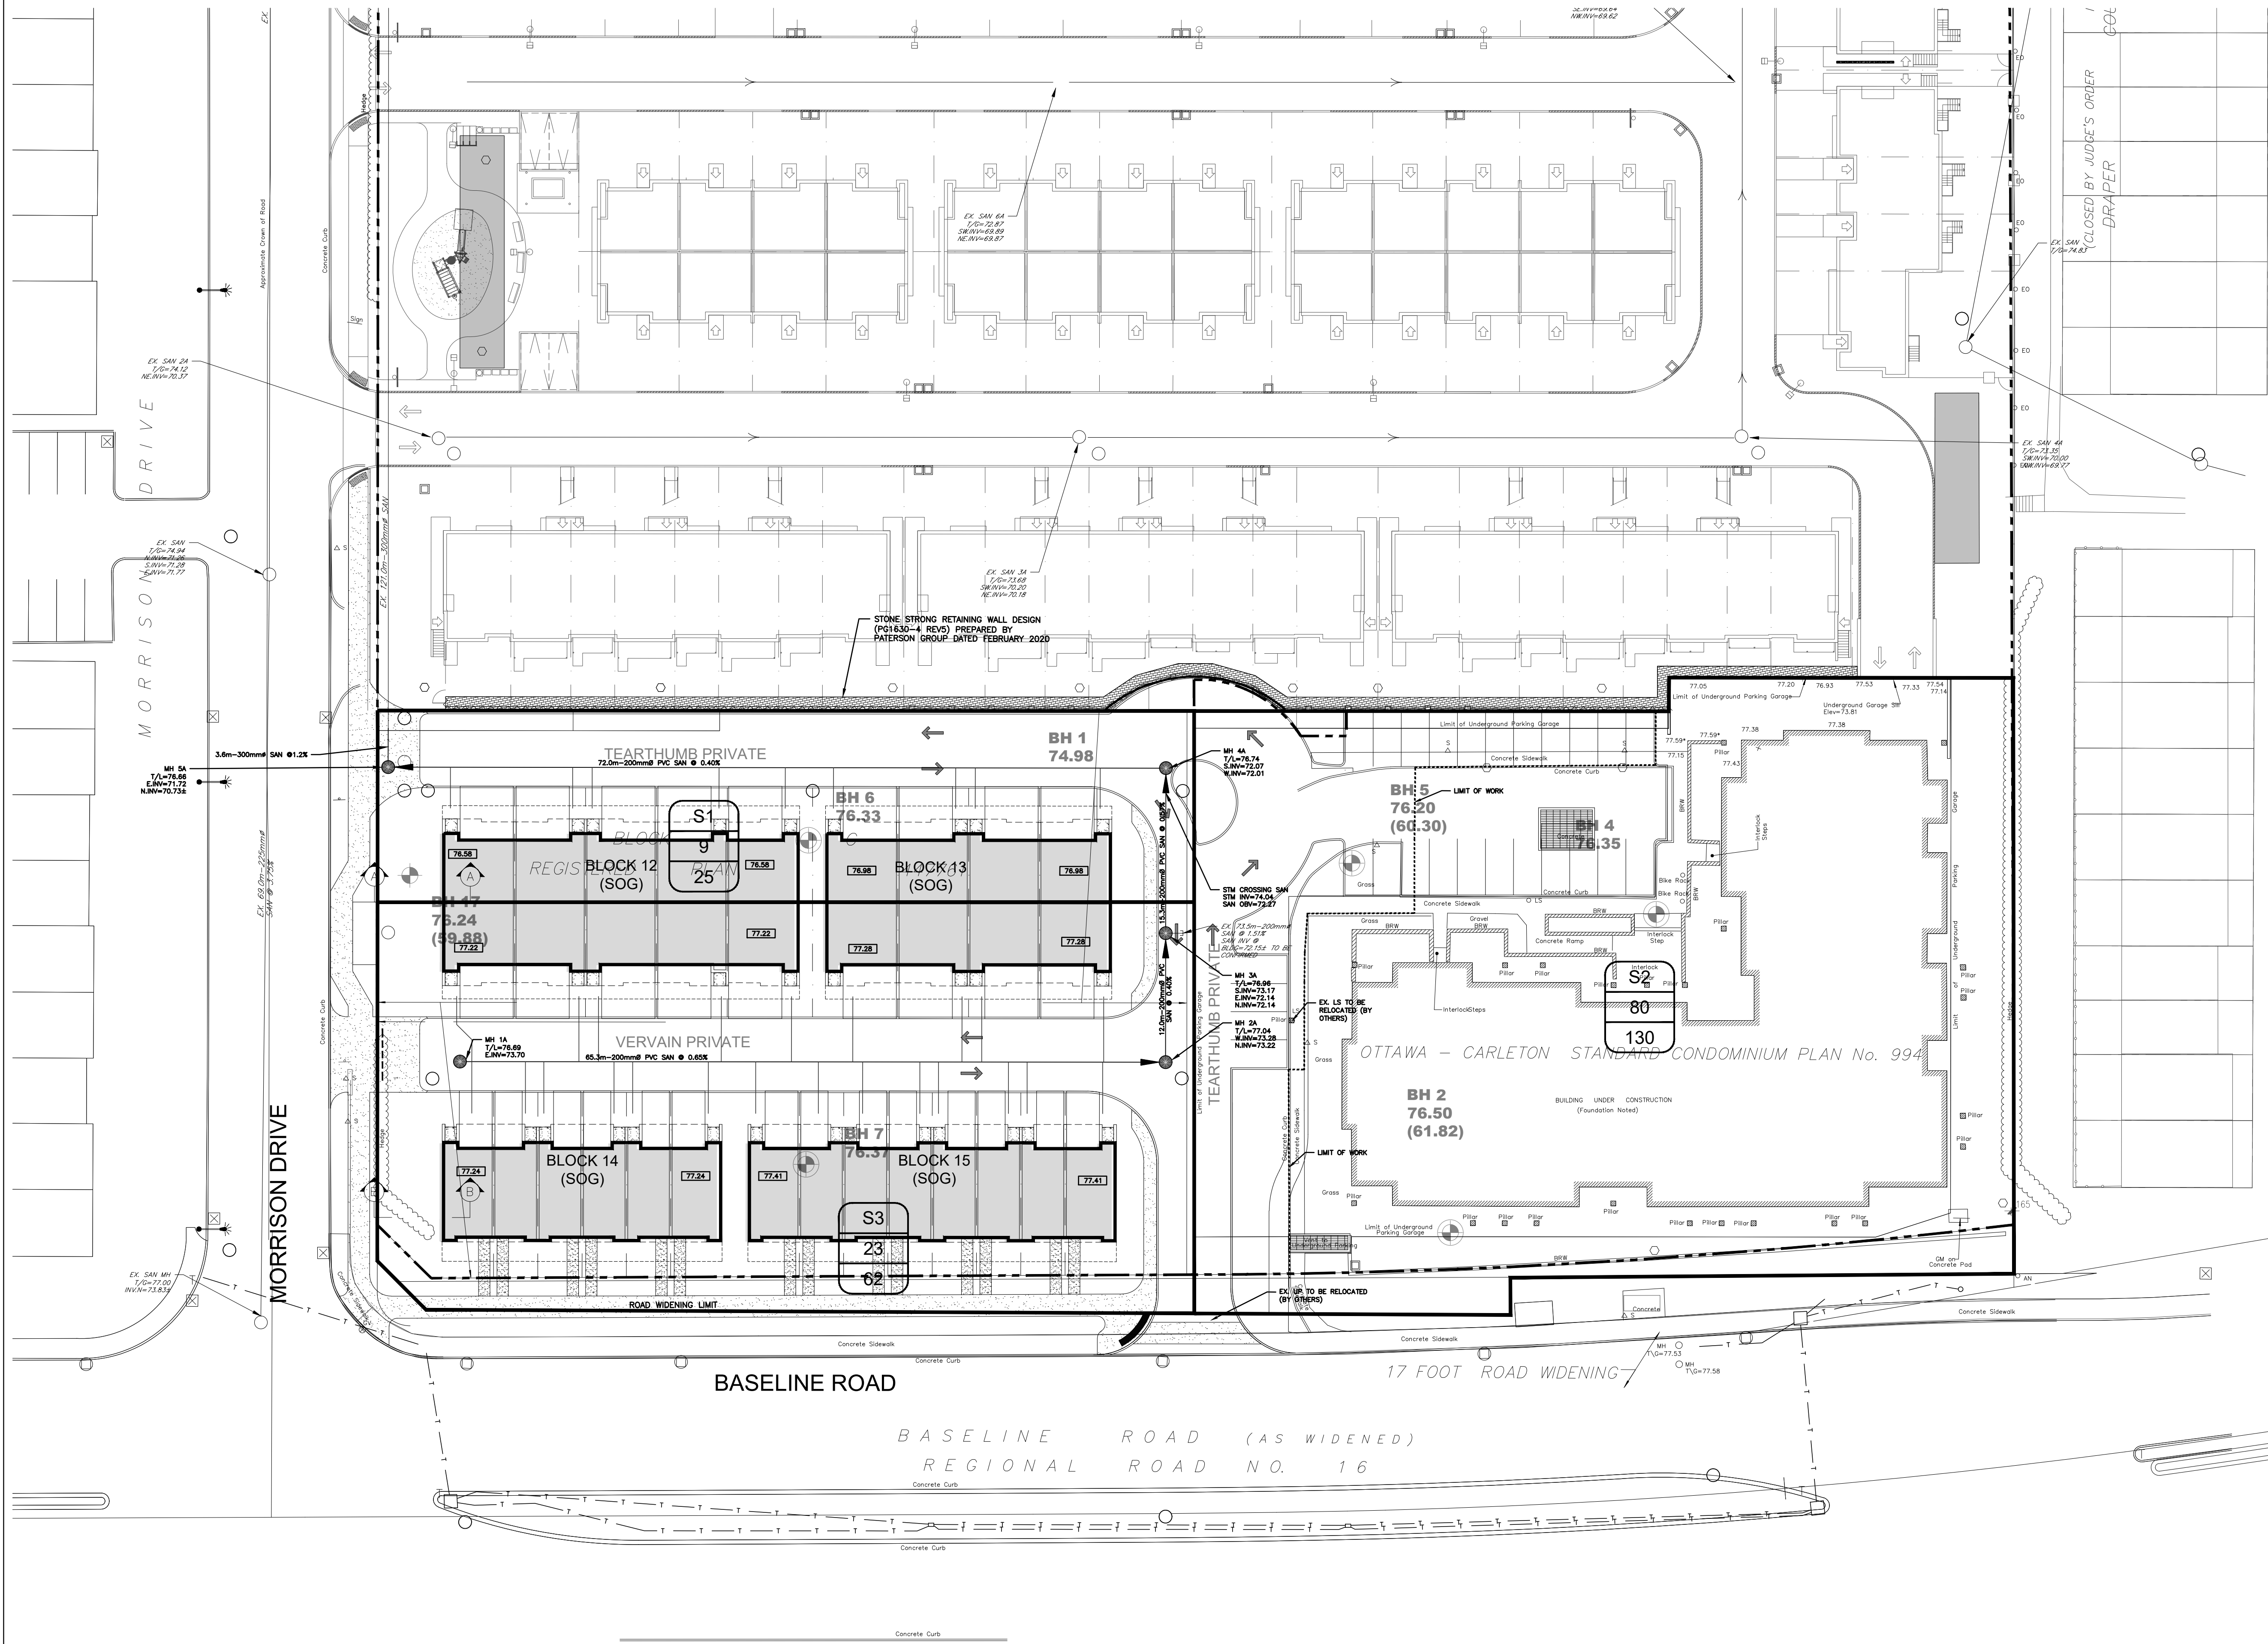


LEGEND

	PROPERTY LINE
	PROPOSED SANITARY SEWER
	DRAINAGE DIVIDE
	AREA ID
	NUMBER OF UNITS
	POPULATION

NOT FOR CONSTRUCTION

TOPOGRAPHIC INFORMATION			
TOPOGRAPHIC INFORMATION PROVIDED BY ANNIS, O'SULLIVAN, VOLLEBEKK LTD.			
PROJ. NO. 19336-17			
DATED MAY 16, 2017			
SITE PLAN INFORMATION			
SITE PLAN PROVIDED BY RLA ARCHITECTURE			
PROJ. NO. 1733			
ISSUED MARCH 12, 2020			
GEOTECHNICAL STUDY			
GEOTECHNICAL RECOMMENDATIONS PROVIDED BY PATERSON GROUP INC.			
PROJ. NO. PG1630-5			
DATED JANUARY 14, 2018			
SITE SERVICING AND STORMWATER MANAGEMENT STUDY			
SERVICING AND STORMWATER MANAGEMENT RECOMMENDATIONS PROVIDED BY DSEL			
PROJ. 18-1055			
DATED APRIL 2020			
BENCH MARK			
TOP OF HYDRANT SPINDLE LOCATED NEAR THE SOUTH EAST CORNER OF 2785 BASELINE ROAD			
ELEV=78.88m			
No.	BY	YY.MM.DD	DESCRIPTION
6	A.J.G.	20.04.07	ISSUED FOR MUNICIPAL REVIEW
5	C.M.K.	20.03.04	REVISED PER RELOCATED BASELINE SIDEWALK
4	A.J.G.	20.02.13	ISSUED FOR MUNICIPAL REVIEW
3	A.J.G.	19.12.10	ISSUED FOR MUNICIPAL REVIEW
2	A.J.G.	19.09.11	ISSUED FOR MUNICIPAL REVIEW
1	A.J.G.	19.01.15	ISSUED FOR MUNICIPAL REVIEW

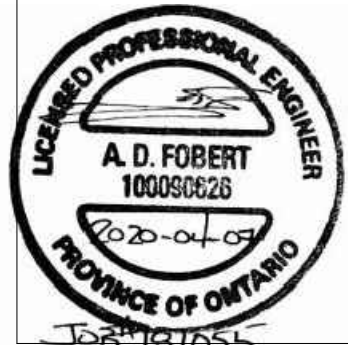


PROJECT No18-1055

SANITARY DRAINAGE PLAN
2795 BASELINE ROAD - PHASE 2

© DSEL

GREATWISE DEVELOPMENT

333 Wilson Avenue, Suite 200
Toronto, Ontario, M3H 1T2

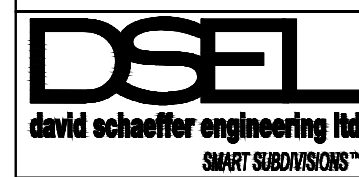

120 Iber Road Unit 103
Stittsville, Ontario, K2S 1E9
Tel. (613) 836-0856
Fax. (613) 836-7183
www.DSEL.ca

DRAWN BY:	A.J.G.	CHECKED BY:	A.D.F.	DRAWING NO.	SHEET NO.
DESIGNED BY:	A.J.G.	CHECKED BY:	A.D.F.		
SCALE:	1:200	DATE:	JANUARY 2019	SAN-1	2 of 2

PLEASE REFER TO DRAWING DS-1 FOR NOTES