


**M. David Blakely
Architect Inc.**

2200 Prince of Wales Dr. Suite 101 Nepean, Ontario
Phone (613) 226-8811 Fax (613) 226-7942

SEAL:

No.	DATE	DESCRIPTION	SM INIT.
10.			
9.			
8.			
7.			
6.			
5.			
4.			
3.			
2.			
1.	02/04/20	FOR SITE PLAN	SM
REVISIONS			

 

A - DETAIL NUMBER
B - SHEET NUMBER
(DETAIL REQUIRED)
C - SHEET NUMBER
(DETAIL LOCATION)

PROJECT:
**BACK to BACK TOWNS
TYPICAL BLOCK
OTTAWA, ONTARIO**

CLIENT:
RICHCRAFT
Group of Companies

DRAWING TITLE:
**TYPICAL FRONT
ELEVATION**

DATE:
APRIL, 2020.



SCALE:
1/8"=1'-0"

SHEET NO.:

DRAWN BY:
SBM

CHECKED BY:
MDB

A1

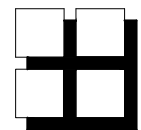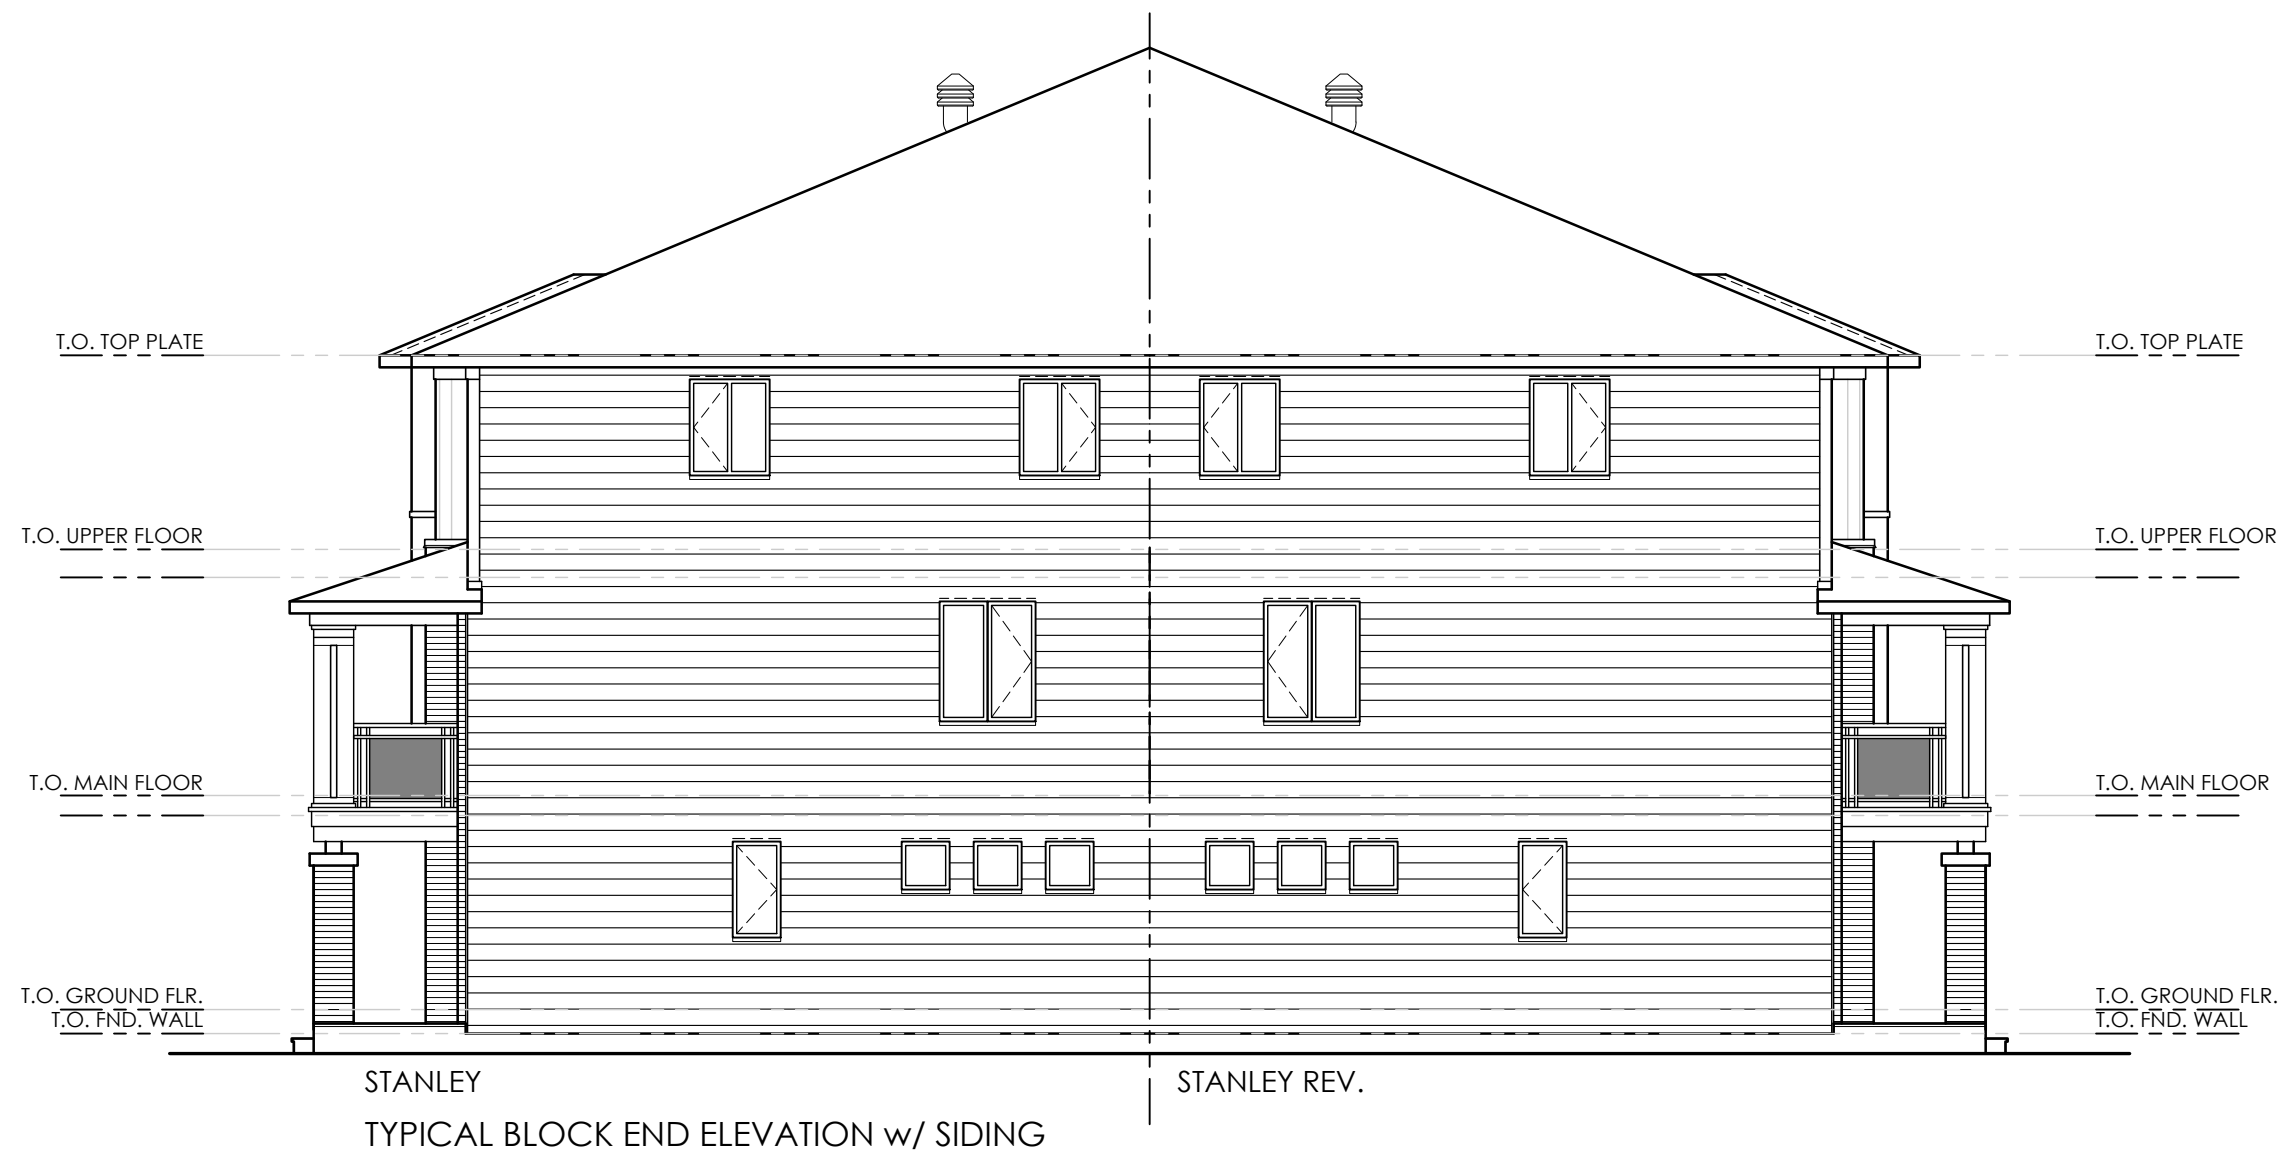


**M. David Blakely
Architect Inc.**

2200 Prince of Wales Dr. Suite 101 Nepean, Ontario
Phone (613) 226-8811 Fax (613) 226-7942

SEAL:

No.	DATE	DESCRIPTION	SM INIT.
10.			
9.			
8.			
7.			
6.			
5.			
4.			
3.			
2.			
1.	02/04/20	FOR SITE PLAN	SM
REVISIONS			

 



A - DETAIL NUMBER
B - SHEET NUMBER
(DETAIL REQUIRED)
C - SHEET NUMBER
(DETAIL LOCATION)

PROJECT: BACK to BACK TOWNS
TYPICAL BLOCK
OTTAWA, ONTARIO

CLIENT:  **RICHCRAFT**
Group of Companies

DRAWING TITLE: TYP. END ELEVATION
w/ SIDING

DATE: APRIL, 2020.	SCALE: 1/8"=1'-0"	SHEET NO.:
DRAWN BY: SBM	CHECKED BY: MDB	A2

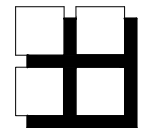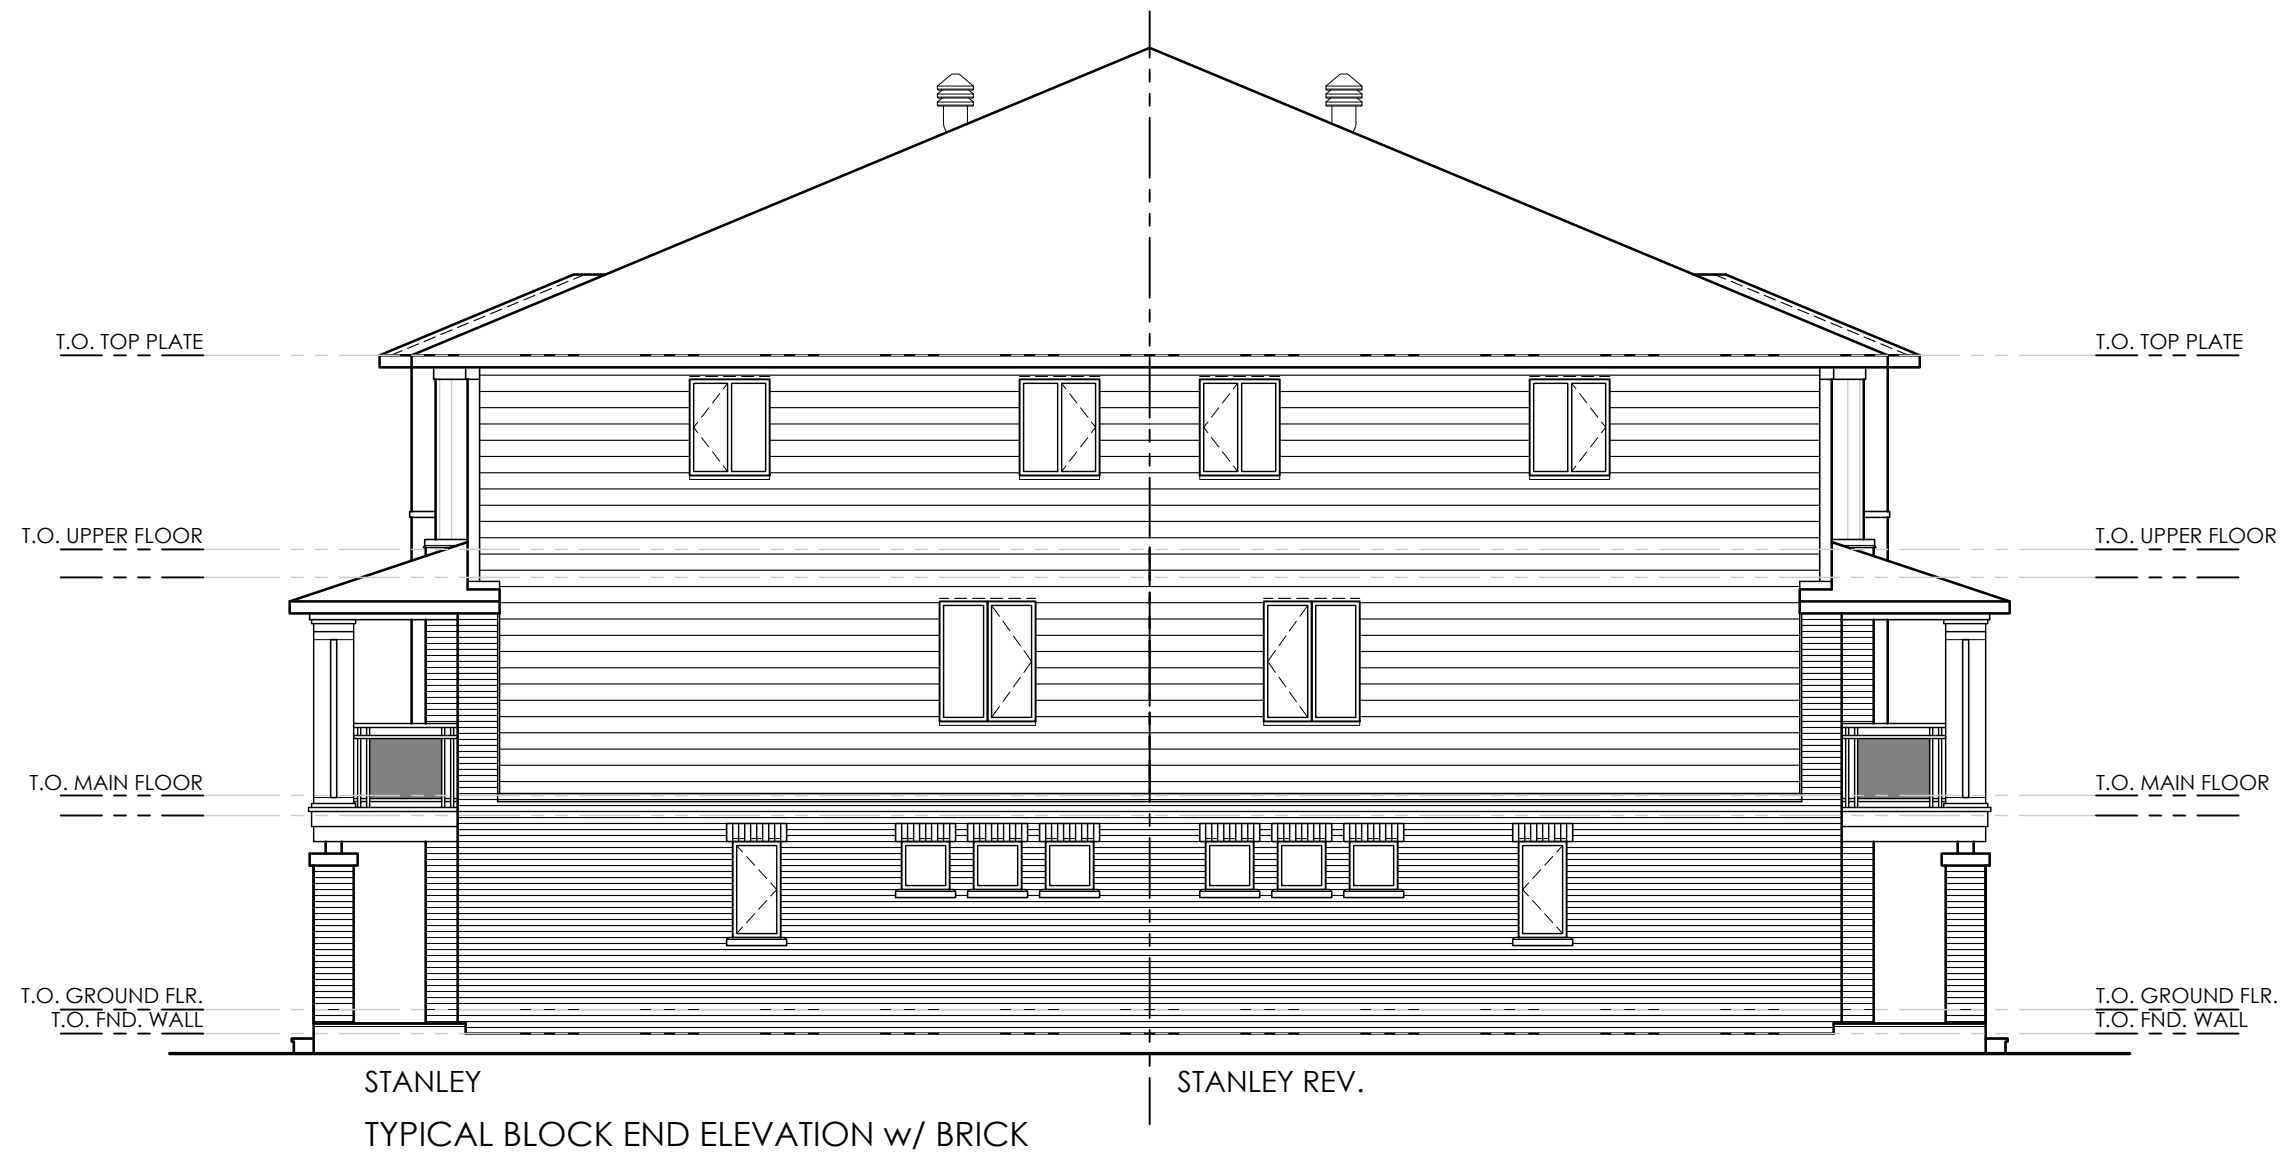


**M. David Blakely
Architect Inc.**

2200 Prince of Wales Dr. Suite 101 Nepean, Ontario
Phone (613) 226-8811 Fax (613) 226-7942

SEAL:

No.	DATE	DESCRIPTION	SM INIT.
10.			
9.			
8.			
7.			
6.			
5.			
4.			
3.			
2.			
1.	02/04/20	FOR SITE PLAN	SM
REVISIONS			

 

A - DETAIL NUMBER
B - SHEET NUMBER
(DETAIL REQUIRED)
C - SHEET NUMBER
(DETAIL LOCATION)

PROJECT: BACK to BACK TOWNS
TYPICAL BLOCK
OTTAWA, ONTARIO

CLIENT:  **RICHCRAFT**
Group of Companies

DRAWING TITLE: TYP. END ELEVATION
w/ HALF BRICK

DATE: APRIL, 2020.	SCALE: 1/8"=1'-0"	SHEET NO.:
DRAWN BY: SBM	CHECKED BY: MDB	A3