

FINISHES LEGEND - EXTERIOR ELEVATIONS

A- INSULATED SANDWICH CONCRETE PRECAST

- PAINTED/STAINED CONCRETE COLOR: SW 7646 (FIRST STAR)
- PAINTED/STAINED CONCRETE COLOR: SW 7660 (IRON ORE)

B- GREEN WALL ON CONCRETE PRECAST

- MESH INSTALLED ON PRECAST PANEL

C- INSULATED METAL PANEL

- EXTERIOR: FLUOROPON - DOVE GRAY
- INTERIOR: WHITE

D- PREFINISHED METAL FLASHING

- COLOR: COLOR TO MATCH WALL FINISH




E- ALUMINUM PANEL

- ALUMINUM PANEL COLOR: WHITE
- ALUMINUM PANEL COLOR: GREEN

CURTAIN WALL LEGEND

- ALUMINUM CAP. SEE SPECIFICATIONS
- GLAZING SEE DETAIL AND SPECIFICATIONS
- CW = CURTAIN WALL TAG. REFER TO A410 FOR CURTAIN WALL ELEVATION
- T = TEMPERED GLASS
- TH = THERMAL LINT
- THT = THERMAL LINT WITH TEMPERED GLASS
- S = SPANDREL GLASS UNIT ON INSULATED GALVANIZED PAN REFER TO SPECIFICATION FOR SECURITY FILM

NOTE: PROVIDE ALUMINUM FLASHING AT CURTAIN WALL AND ALUMINUM PANEL FINISH.

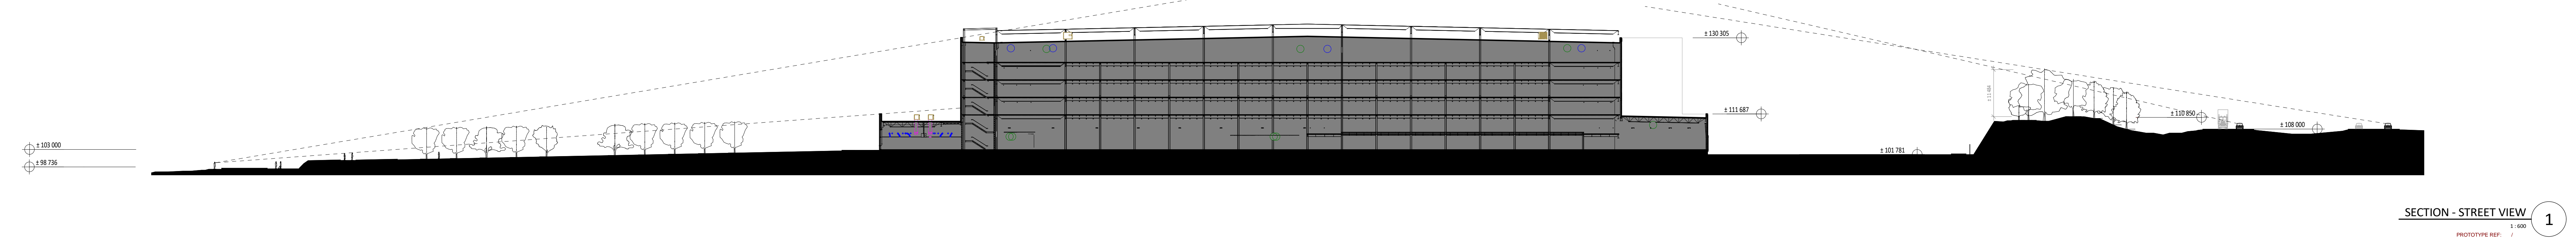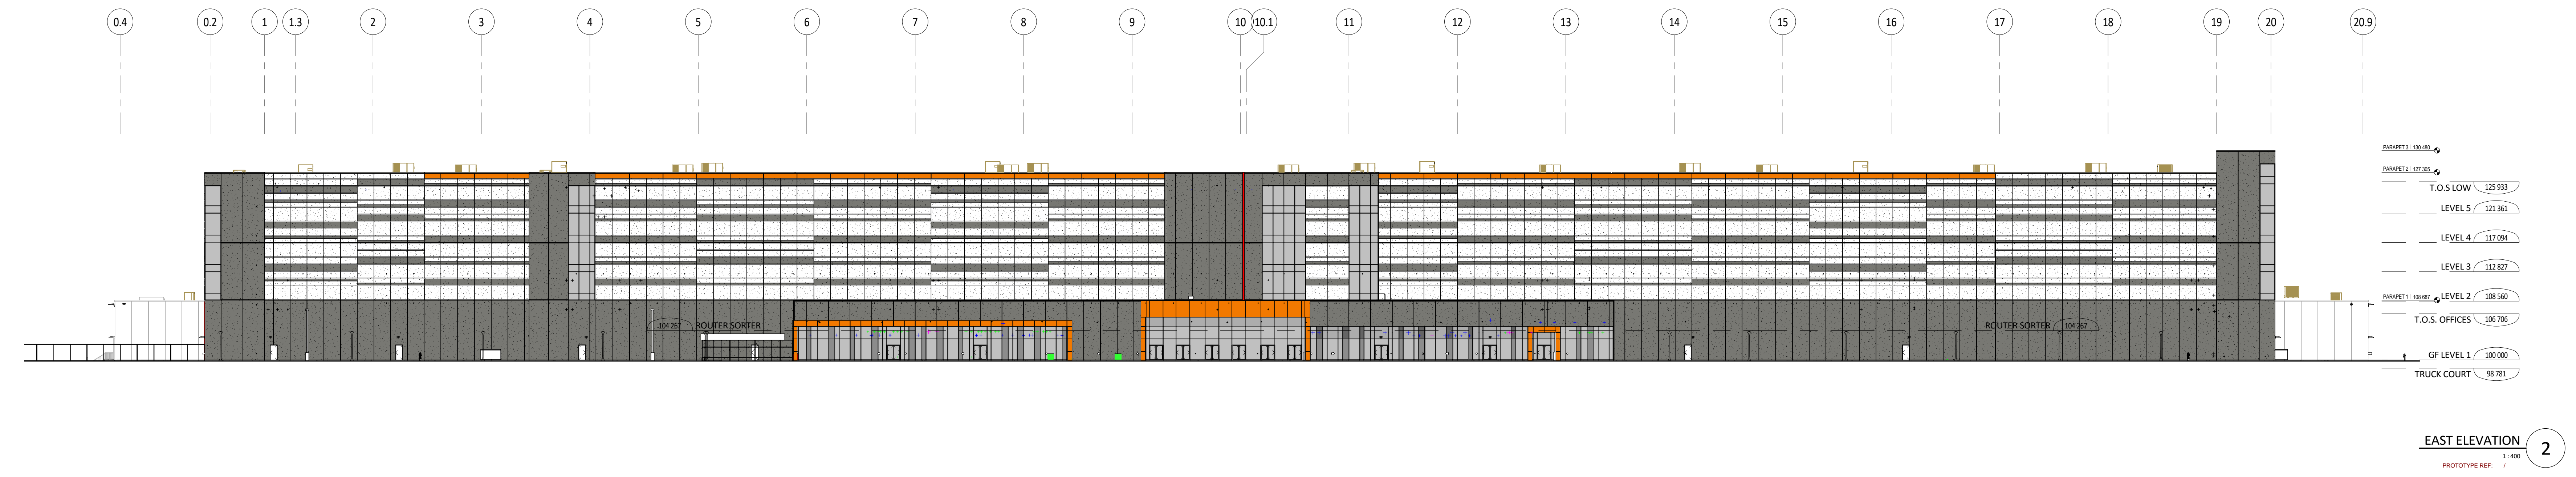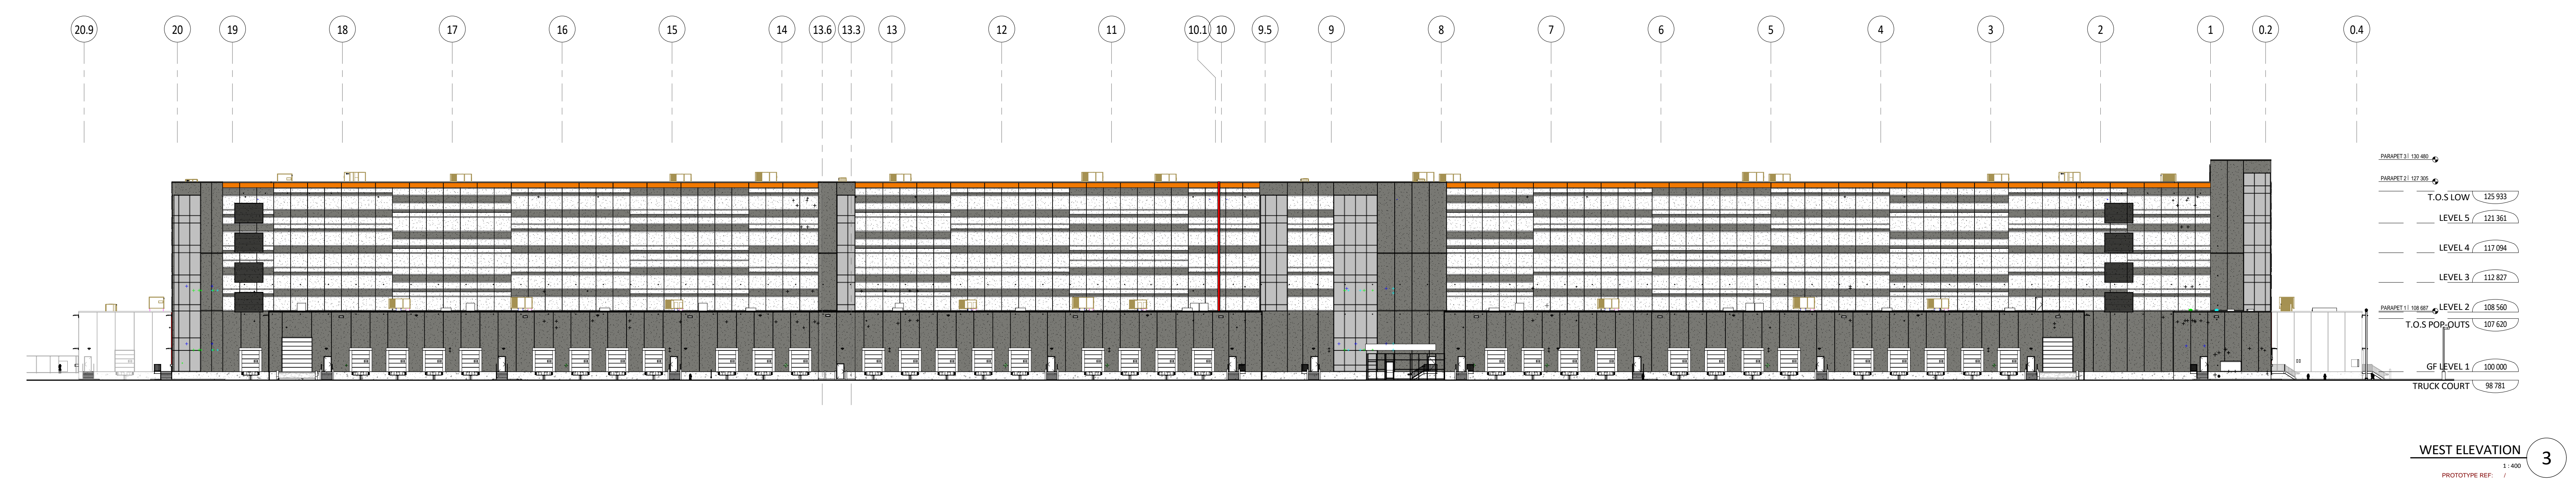

PRELIMINARY
NOT TO BE USED
FOR CONSTRUCTION

No.	Date	Revision	By
E	2020.03.24	PRECAST DIMENSIONS REVISION	
D	2020.03.18	ISSUED FOR OVERALL 33% DESIGN REVIEW	
	2020-03-26 3:29:42 PM		

PROJECT PYTHON

ARCHITECTURE
ELEVATIONS

DRAWN BY: Author CHECKED BY: Checker

SCALE: As indicated

FOUR: 20010 **A400** RE

SECTION - STREET VIEW
1:000
PROTOTYPIC REF: 7