




1 WEST ELEVATION
A3.02 SCALE: 3/32"=1'-0"

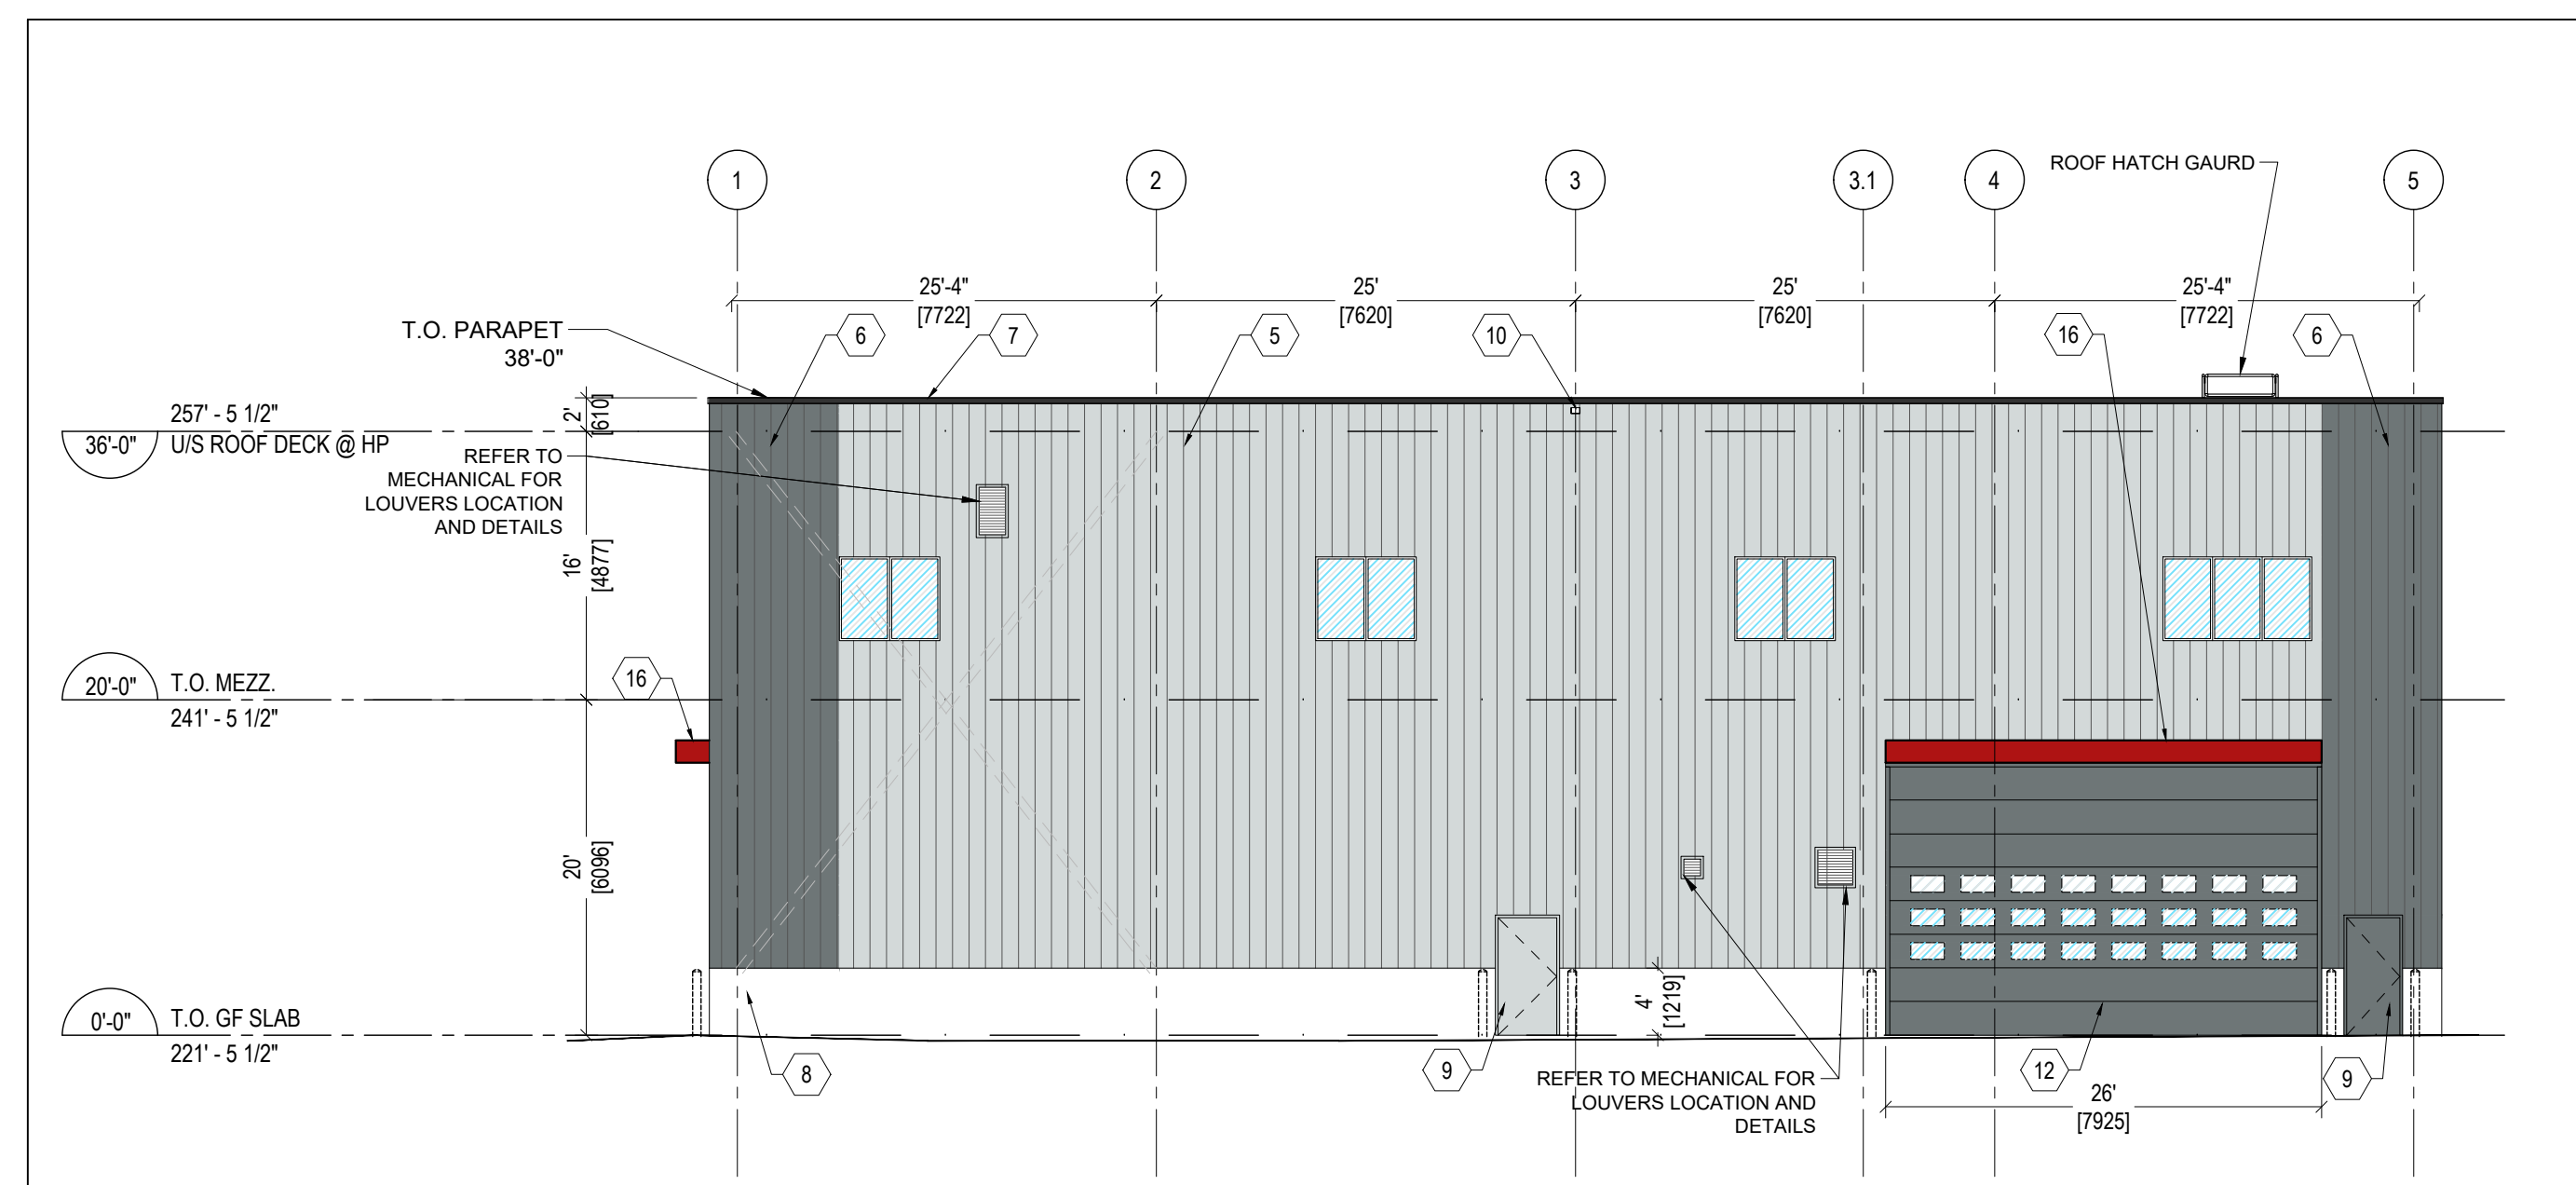

2 SOUTH ELEVATION
A3.02 SCALE: 3/32"=1'-0"

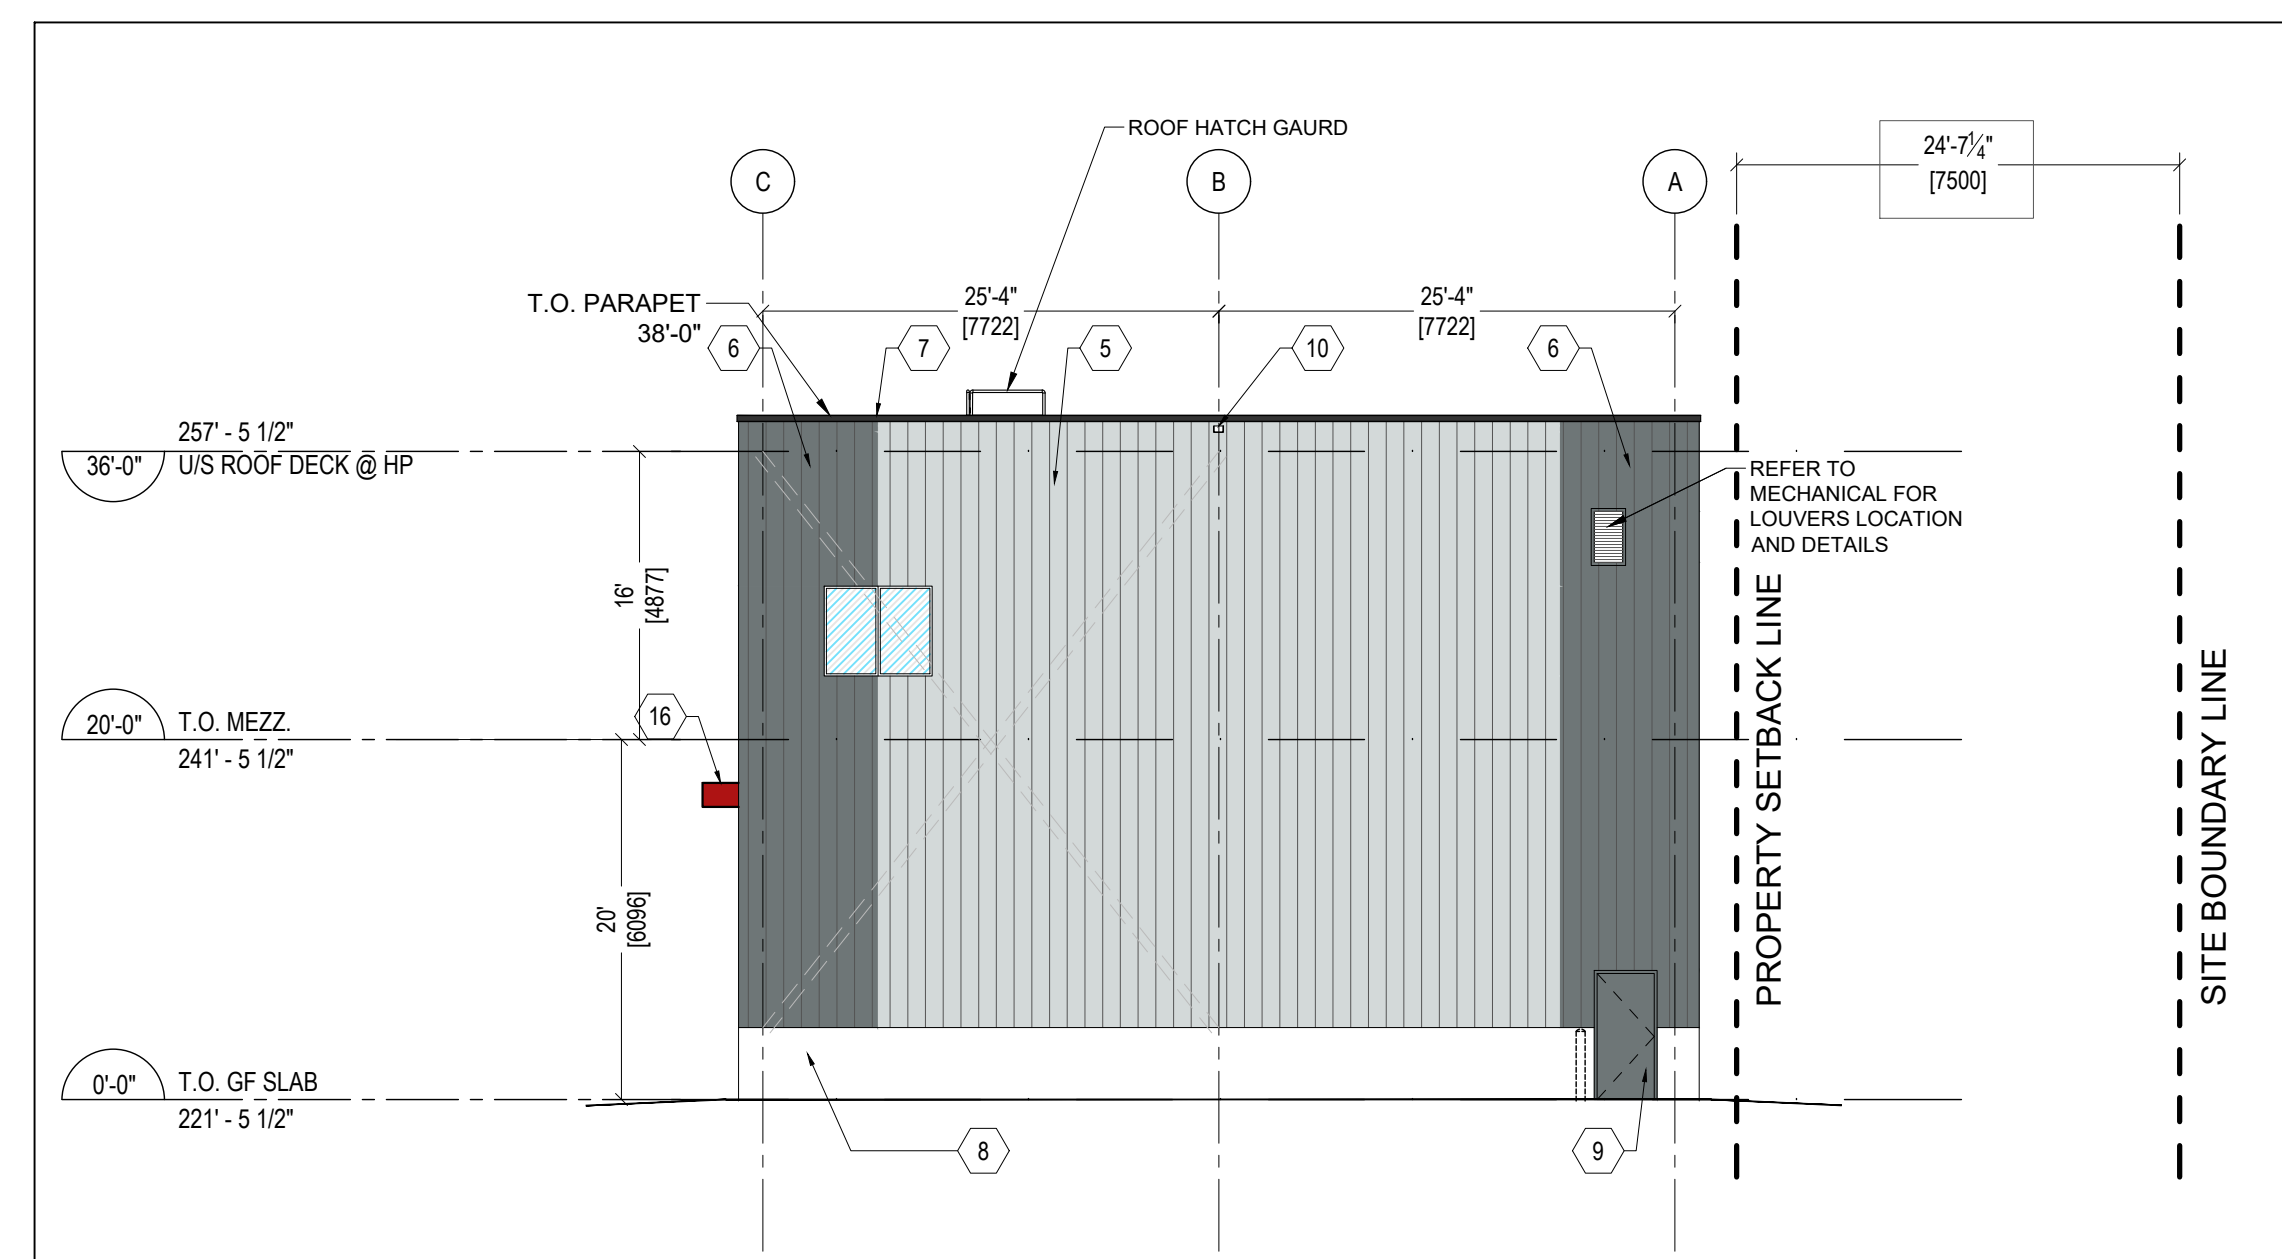

3 EAST ELEVATION
A3.02 SCALE: 3/32"=1'-0"

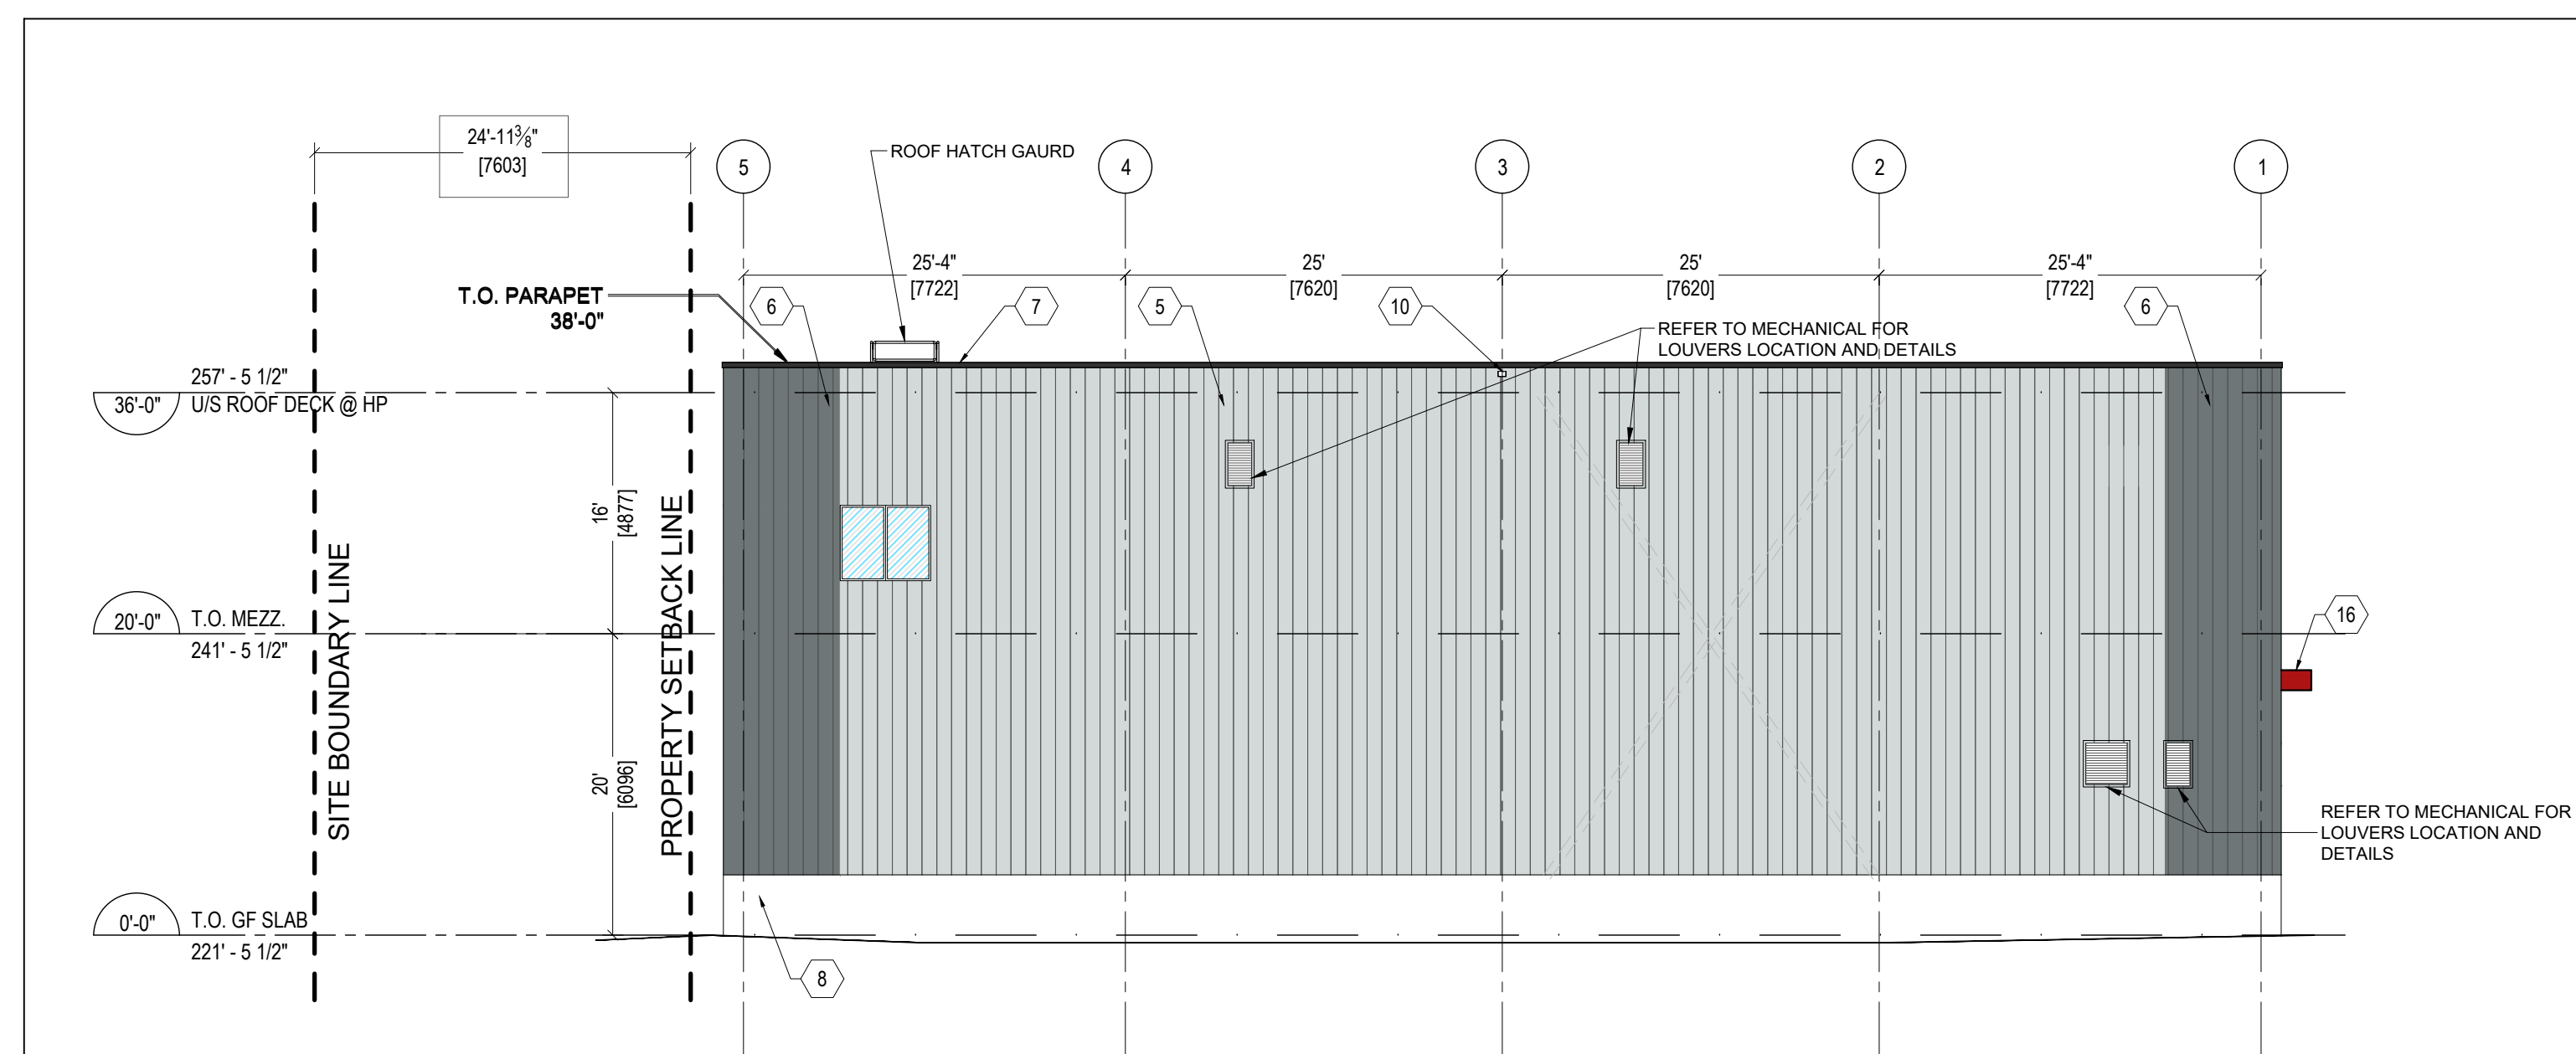

4 NORTH ELEVATION
A3.02 SCALE: 3/32"=1'-0"

LEGEND

1	RESERVED
2	RESERVED
3	RESERVED
4	RESERVED
5	PRE-MANUFACTURED INSULATED METAL PANEL SYSTEM, SHADOWLINE VERTICAL ORIENTATION, COLOUR: SOLID FLUOROPOLYMER COLOURS-KYNAR 500/HYLAR 5000 DOVE GREY (TBC)
6	PRE-MANUFACTURED INSULATED METAL PANEL SYSTEM, SHADOWLINE VERTICAL ORIENTATION, COLOUR: SOLID FLUOROPOLYMER COLOURS-KYNAR 500/HYLAR 5000 ZINC GREY (TBC)
7	PREFINISHED METAL FLASHING C/W DRIP EDGE, COLOUR: BLACK
8	POURED CONCRETE
9	INSULATED HOLLOW METAL DOOR, COLOUR TO MATCH KINGSPAN IMP CHARCOAL
10	PREFIN METAL SCUPPER, COLOUR: BLACK
11	RESERVED
12	HIGH SPEED ROLL-UP OVERHEAD DOOR C/W MOTOR, TRACK AND HARDWARE, COLOUR TO MATCH KINGSPAN IMP CHARCOAL
13	RESERVED
14	RESERVED
15	RESERVED
16	RED METAL CANOPY COLOUR RED TO MATCH ALUMINUM COMPOSITE PANEL WEST COLOUR: SOLID TRC RED 4-TRC-30.

SYMBOLS LEGEND

A	GRID LINE & DIMENSIONS REFER TO FLOOR PLANS
W 1	WINDOW TYPE NUMBER REFER TO WINDOW SCHEDULE
1	FINISH MATERIAL TAG

1. Contractor must verify all job dimensions, all drawings, details, specifications and report any discrepancies to owners before proceeding with work.
2. All drawings and specifications are instruments of service and the property of the architects which must be returned at the completion of the work, and may not be reproduced without their written permission.

ref	description	date
02	ISSUED FOR SPC RESPONSE 2	2020-03-13
01	ISSUED FOR SPC RESPONSE 1	2020-01-17

revisions

ONTARIO ASSOCIATION OF ARCHITECTS
NICHOLAS CARAGIANIS ARCHITECT INC.
LICENCE 5057

DESIGN ARCHITECT NICHOLAS CARAGIANIS ARCHITECT INC.
137 Pamela St. Ottawa, ON. K1S 3K9
tel: (613) 237-6801 fax: (613) 237-8289
email: shickey@ncarchitect.ca

STRUCTURAL ENGINEER LEEKOR
359 Kent, Suite 501, Ottawa, ON. K2P 0R6
tel: (613) 234-0886 fax: (613) 233-4413
email: lee@leekor.com

MECHANICAL/ELECTRICAL MIRITON
1716 Woodward Drive, Suite 200, Ottawa, ON. K2C 0P8
tel: (613) 722-5486
email: johnnie.chahwan@minton.com

CIVIL ENGINEER NOVATECH
240 Michael Cowpland Drive, Suite 200, Ottawa, ON. K2M 1P6
tel: (613) 254-9643 fax: (613) 254-5867
email: f.thauvette@novatech-eng.com

PLANNING & URBAN DESIGN NOVATECH
240 Michael Cowpland Drive, Suite 200, Ottawa, ON. K2M 1P6
tel: (613) 254-9643 fax: (613) 254-5867
email: t.glichrist@novatech-eng.com

OWNER: AMERICAN IRON & METAL
9100, BOUL. HENRI-BOURASSA EST
MONTREAL, QUEBEC H1E 2S4
tel: 514-494-2000 aim-global.com

TRUE NORTH **PROJECT NORTH**

ARCHITECT nicholas caragianis architect inc. 137 Pamela Street, Ottawa, ON. K1S 3K9
t: 613 237 6801 f: 613 237 8989 e: info@ncarchitect.ca www.ncarchitect.ca

PROJECT & LOCATION METAL RECYCLING PLANT
2555 SHEFFIELD ROAD
OTTAWA, ONT.

OFFICE FILE NUMBER 19023

TITLE OF DRAWING BUILDING B:
ELEVATIONS

SCALE: 3/32" = 1'-0" **DRAWING #** A3.02

DATE: MARCH 2019

DRAWN BY: GL, SH, CC, AA