


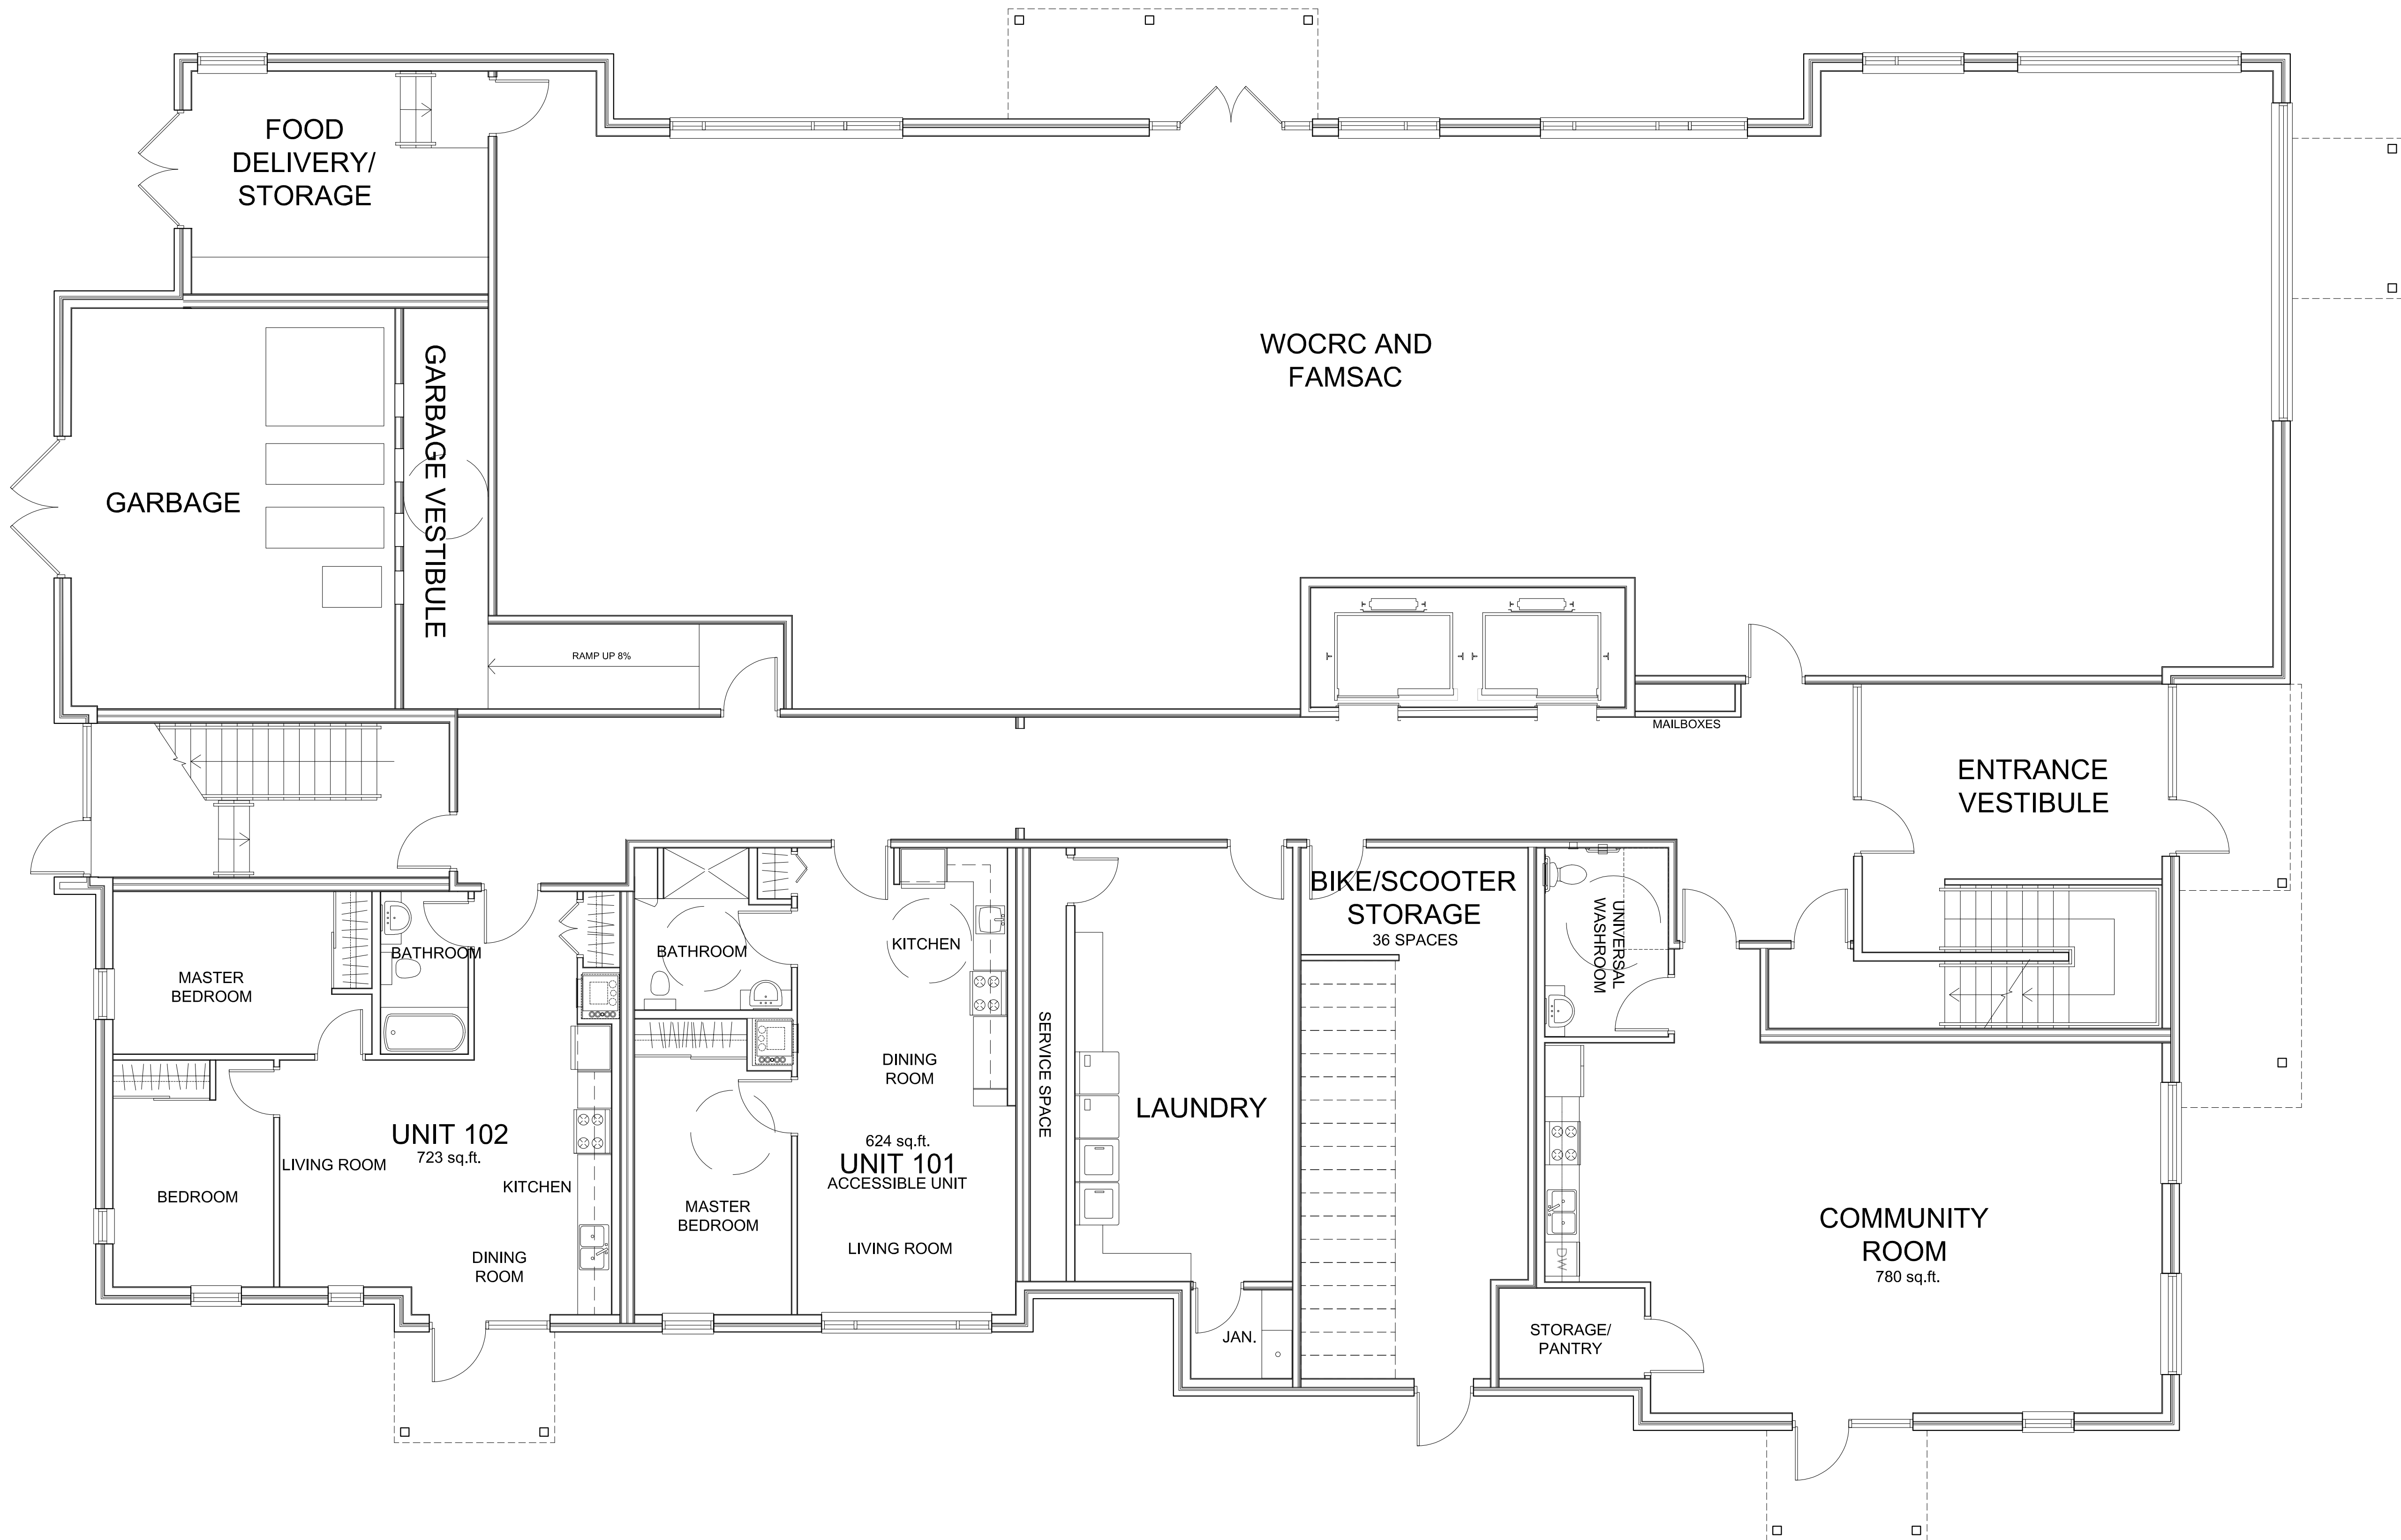

1	APR.28, 2020	ISSUED FOR SITE PLAN CONTROL
no.	date	revision

It is the responsibility of the appropriate contractor to check and verify all dimensions on site and report all errors and/or omissions to the architect.

All contractors must comply with all pertinent codes and by-laws.

Do not scale drawings.

This drawing may not be used for construction until signed.

Copyright reserved.



Hobin Architecture
Incorporated
63 Pamela Street
Ottawa, Ontario
Canada K1S 3K7
T: 613-238-7200
F: 613-235-2005
E: mail@hobinarc.com
hobinarc.com



PROJECT/LOCATION:
3865 OLD RICHMOND ROAD

DRAWING TITLE:
BASEMENT FLOOR PLAN

DRAWN BY: AM	DATE: APR.28, 2020	SCALE: 3/16" = 1'-0"
-----------------	-----------------------	-------------------------

PROJECT: 1948

DRAWING NO.:

A2.1

REVISION NO.:



1 SOUTH ELEVATION
A3.2 3/16" = 1'-0"



2 WEST ELEVATION
A3.2 3/16" = 1'-0"

MATERIALS LIST

FINISH MATERIAL LEGEND

BV-1	BRICK VENEER TYPE -1
STN-1	STONE VENEER TYPE
PC	PRECAST CONCRETE
NSW	NATURAL STAINED WOOD
PM	PREFINISHED METAL
PWS	PREFINISHED WOOD SIDING
AGR	ALUMINUM & GLASS GUARD C/W ALUMINUM RAILING
CBP	CEMENT BOARD PANEL
CP	CEMENT PARINGS
PTW	PRESSURE TREATED WOOD

1	APR.28. 2020	ISSUED FOR SITE PLAN CONTROL
no.	date	revision

It is the responsibility of the appropriate contractor to check and verify all dimensions on site and report all errors and/or omissions to the architect.

All contractors must comply with all pertinent codes and by-laws.

Do not scale drawings.

This drawing may not be used for construction until signed.

Copyright reserved.



Hobin Architecture Incorporated
63 Pamela Street
Ottawa, Ontario
Canada K1S 3K7
T: 613-238-7200
F: 613-235-2005
E: mail@hobinarc.com
hobinarc.com



PROJECT/LOCATION:
3865 OLD RICHMOND ROAD

DRAWING TITLE:
SOUTH AND WEST ELEVATIONS

DRAWN BY: AM	DATE: APR.28. 2020	SCALE: 3/16" = 1'-0"
PROJECT: 1948		DRAWING NO.: A3.2
REVISION NO.:		