


1 SOUTH ELEVATION
A200 SCALE 1:200



2 WEST ELEVATION
A200 SCALE 1:200

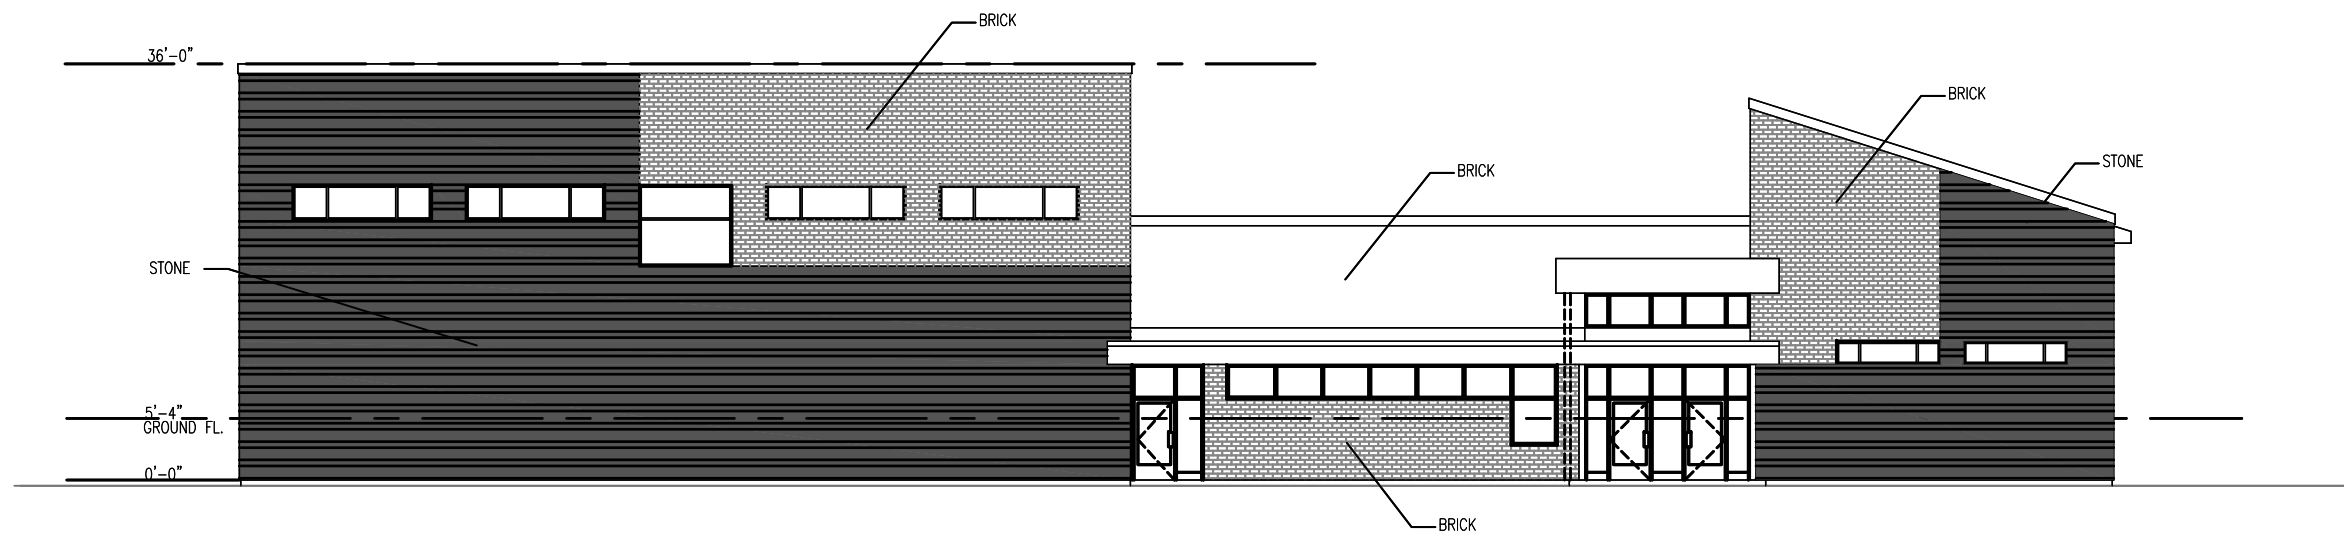

		PROJECT TITLE PROPOSED ASSEMBLY HALL - HINDU TEMPLE, 4835 BANK STREET, OTTAWA, ONTARIO		VECTOR DESIGN ARCHITECTS 14 STRATHBURY STREET, OTTAWA, ONTARIO K2G 5N8 TELEPHONE: (613) 421-9806 EMAIL: vecarch@gmail.com	
		DRAWING TITLE ELEVATIONS			
1	ISSUED FOR SITE PLAN	FEB 25			
NO.	REMARKS	DATE	JOB NO.17033	SCALE 1:200	DRAWING NO.
REVISIONS		DATE 2017-12	CHKD. BY SJK		

A200