

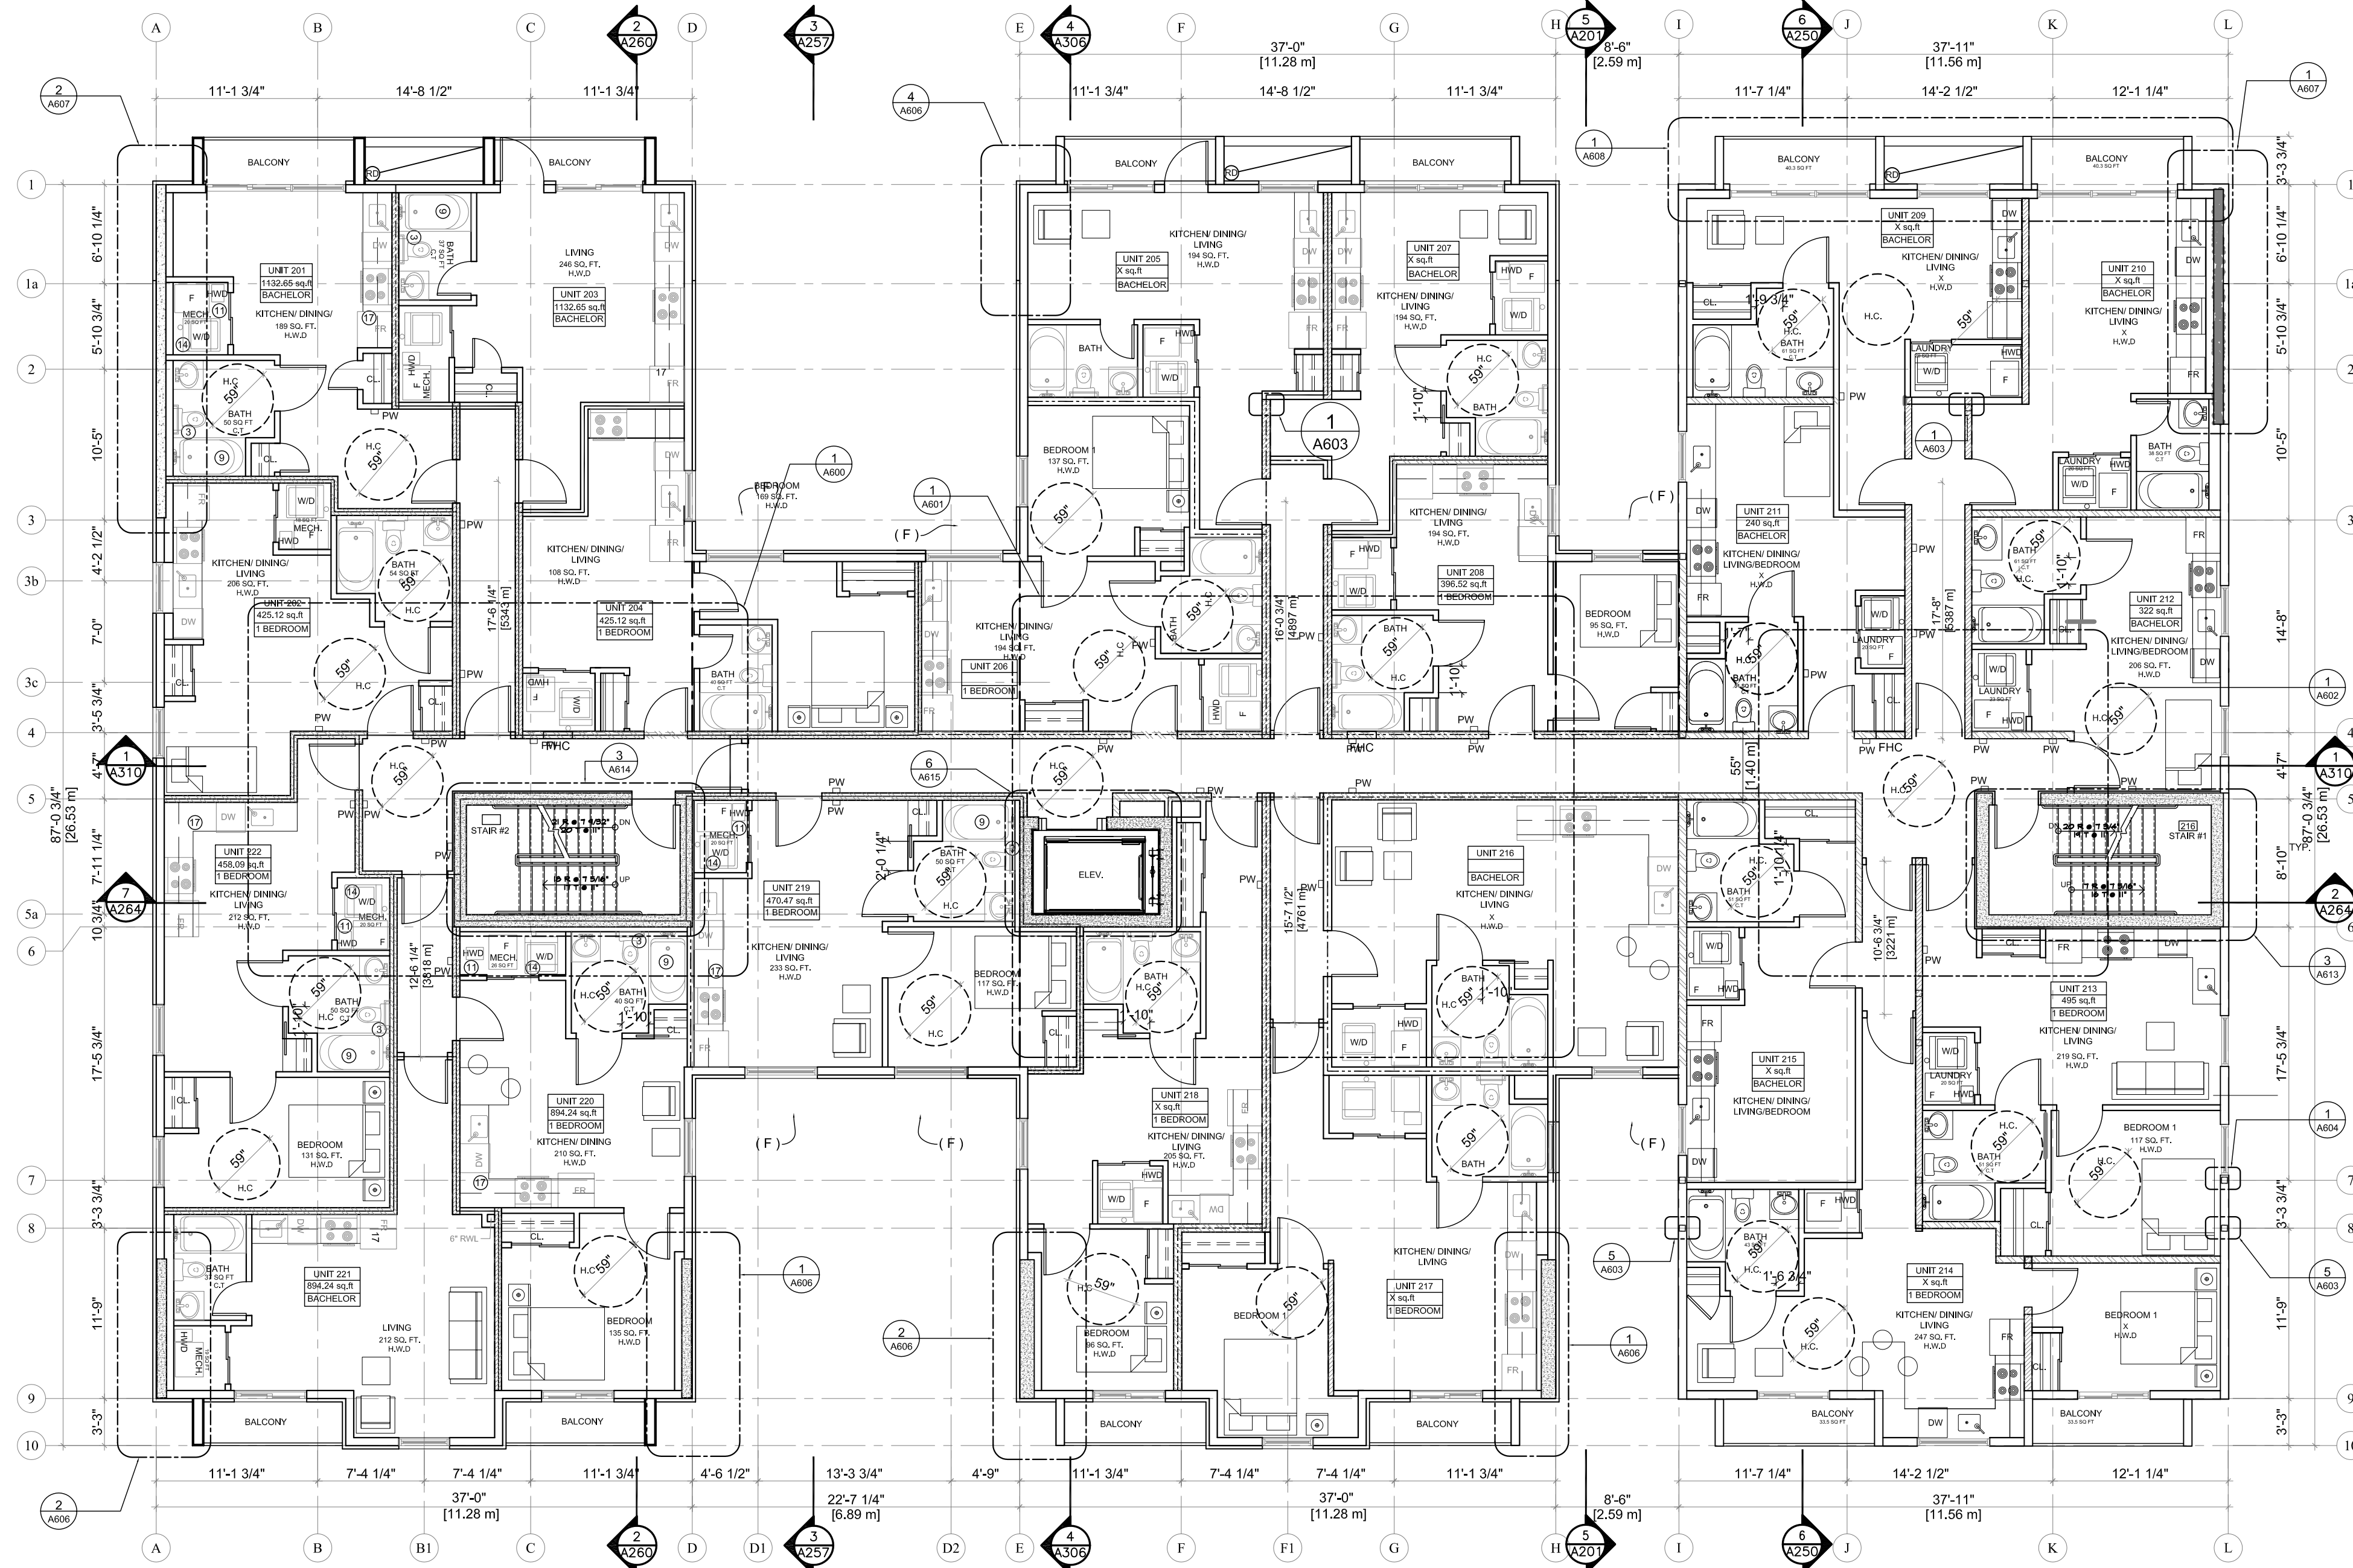


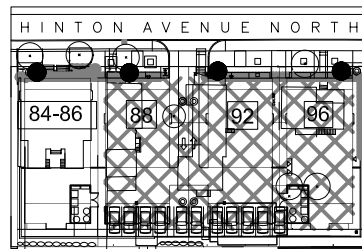

PW - H.C. ACTUATORS
FHC - SEE DETAIL A604

SECOND FLOOR PLAN - COMBINED HINTON

SCALE: 1/8" = 1'-0"

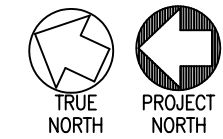

PROJECT KEY PLAN

REPRODUCTION OF THIS DRAWING
IS PROHIBITED WITHOUT THE
ARCHITECT'S PERMISSION

REVISIONS:	DATE:
ISSUED FOR PERMIT	03/05/19
ISSUED FOR UNIT REV.	25/07/19
ISSUED FOR UNIT REV.	30/10/19
ISSUED FOR UNIT REV.	12/12/19
ISSUED FOR UNIT REV.	20/01/20
ISSUED FOR SPC REV.	26/04/20

DRAWN BY:
DEXTOR EDWARDS
DATE:
JUNE 2017
SCALE:
AS SHOWN ON DETAIL


PROJECT:
84-96 HINTON AVENUE
MIXED USE DEVELOPMENT
OTTAWA ONT.
CLIENT:
SMART LIVING PROPERTIES
226 ARGYLE AVE.
OTTAWA, ONTARIO, K2P 1B9

A126

JOB NO: 1321 - 09





DEXTOR A. EDWARDS
465 WEST HUNT CLUB ROAD, SUITE 203
OTTAWA, ONTARIO
K2E 1J6
CANADA
K2E 1J6
PHONE:
(613) 728-4159
FAX:
(613) 456-1993

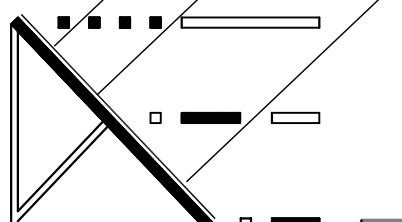

DESIGN & EXPERTISE

IT IS THE RESPONSIBILITY OF THE APPROPRIATE CONTRACTOR TO CHECK
AND VERIFY ALL DIMENSIONS ON SITE AND REPORT ALL ERRORS AND OR
OMISSIONS TO THE ARCHITECT.

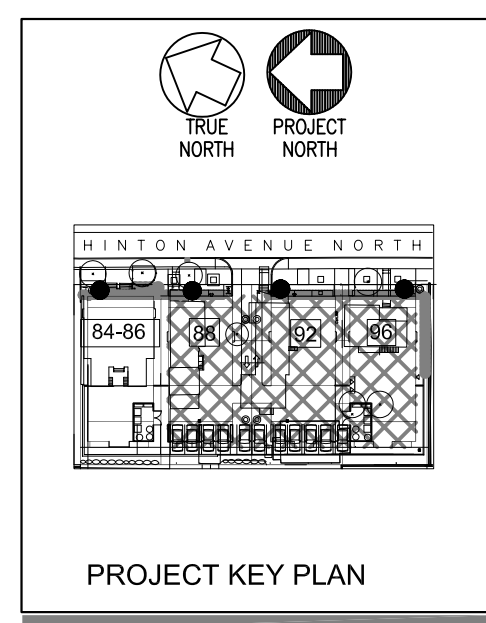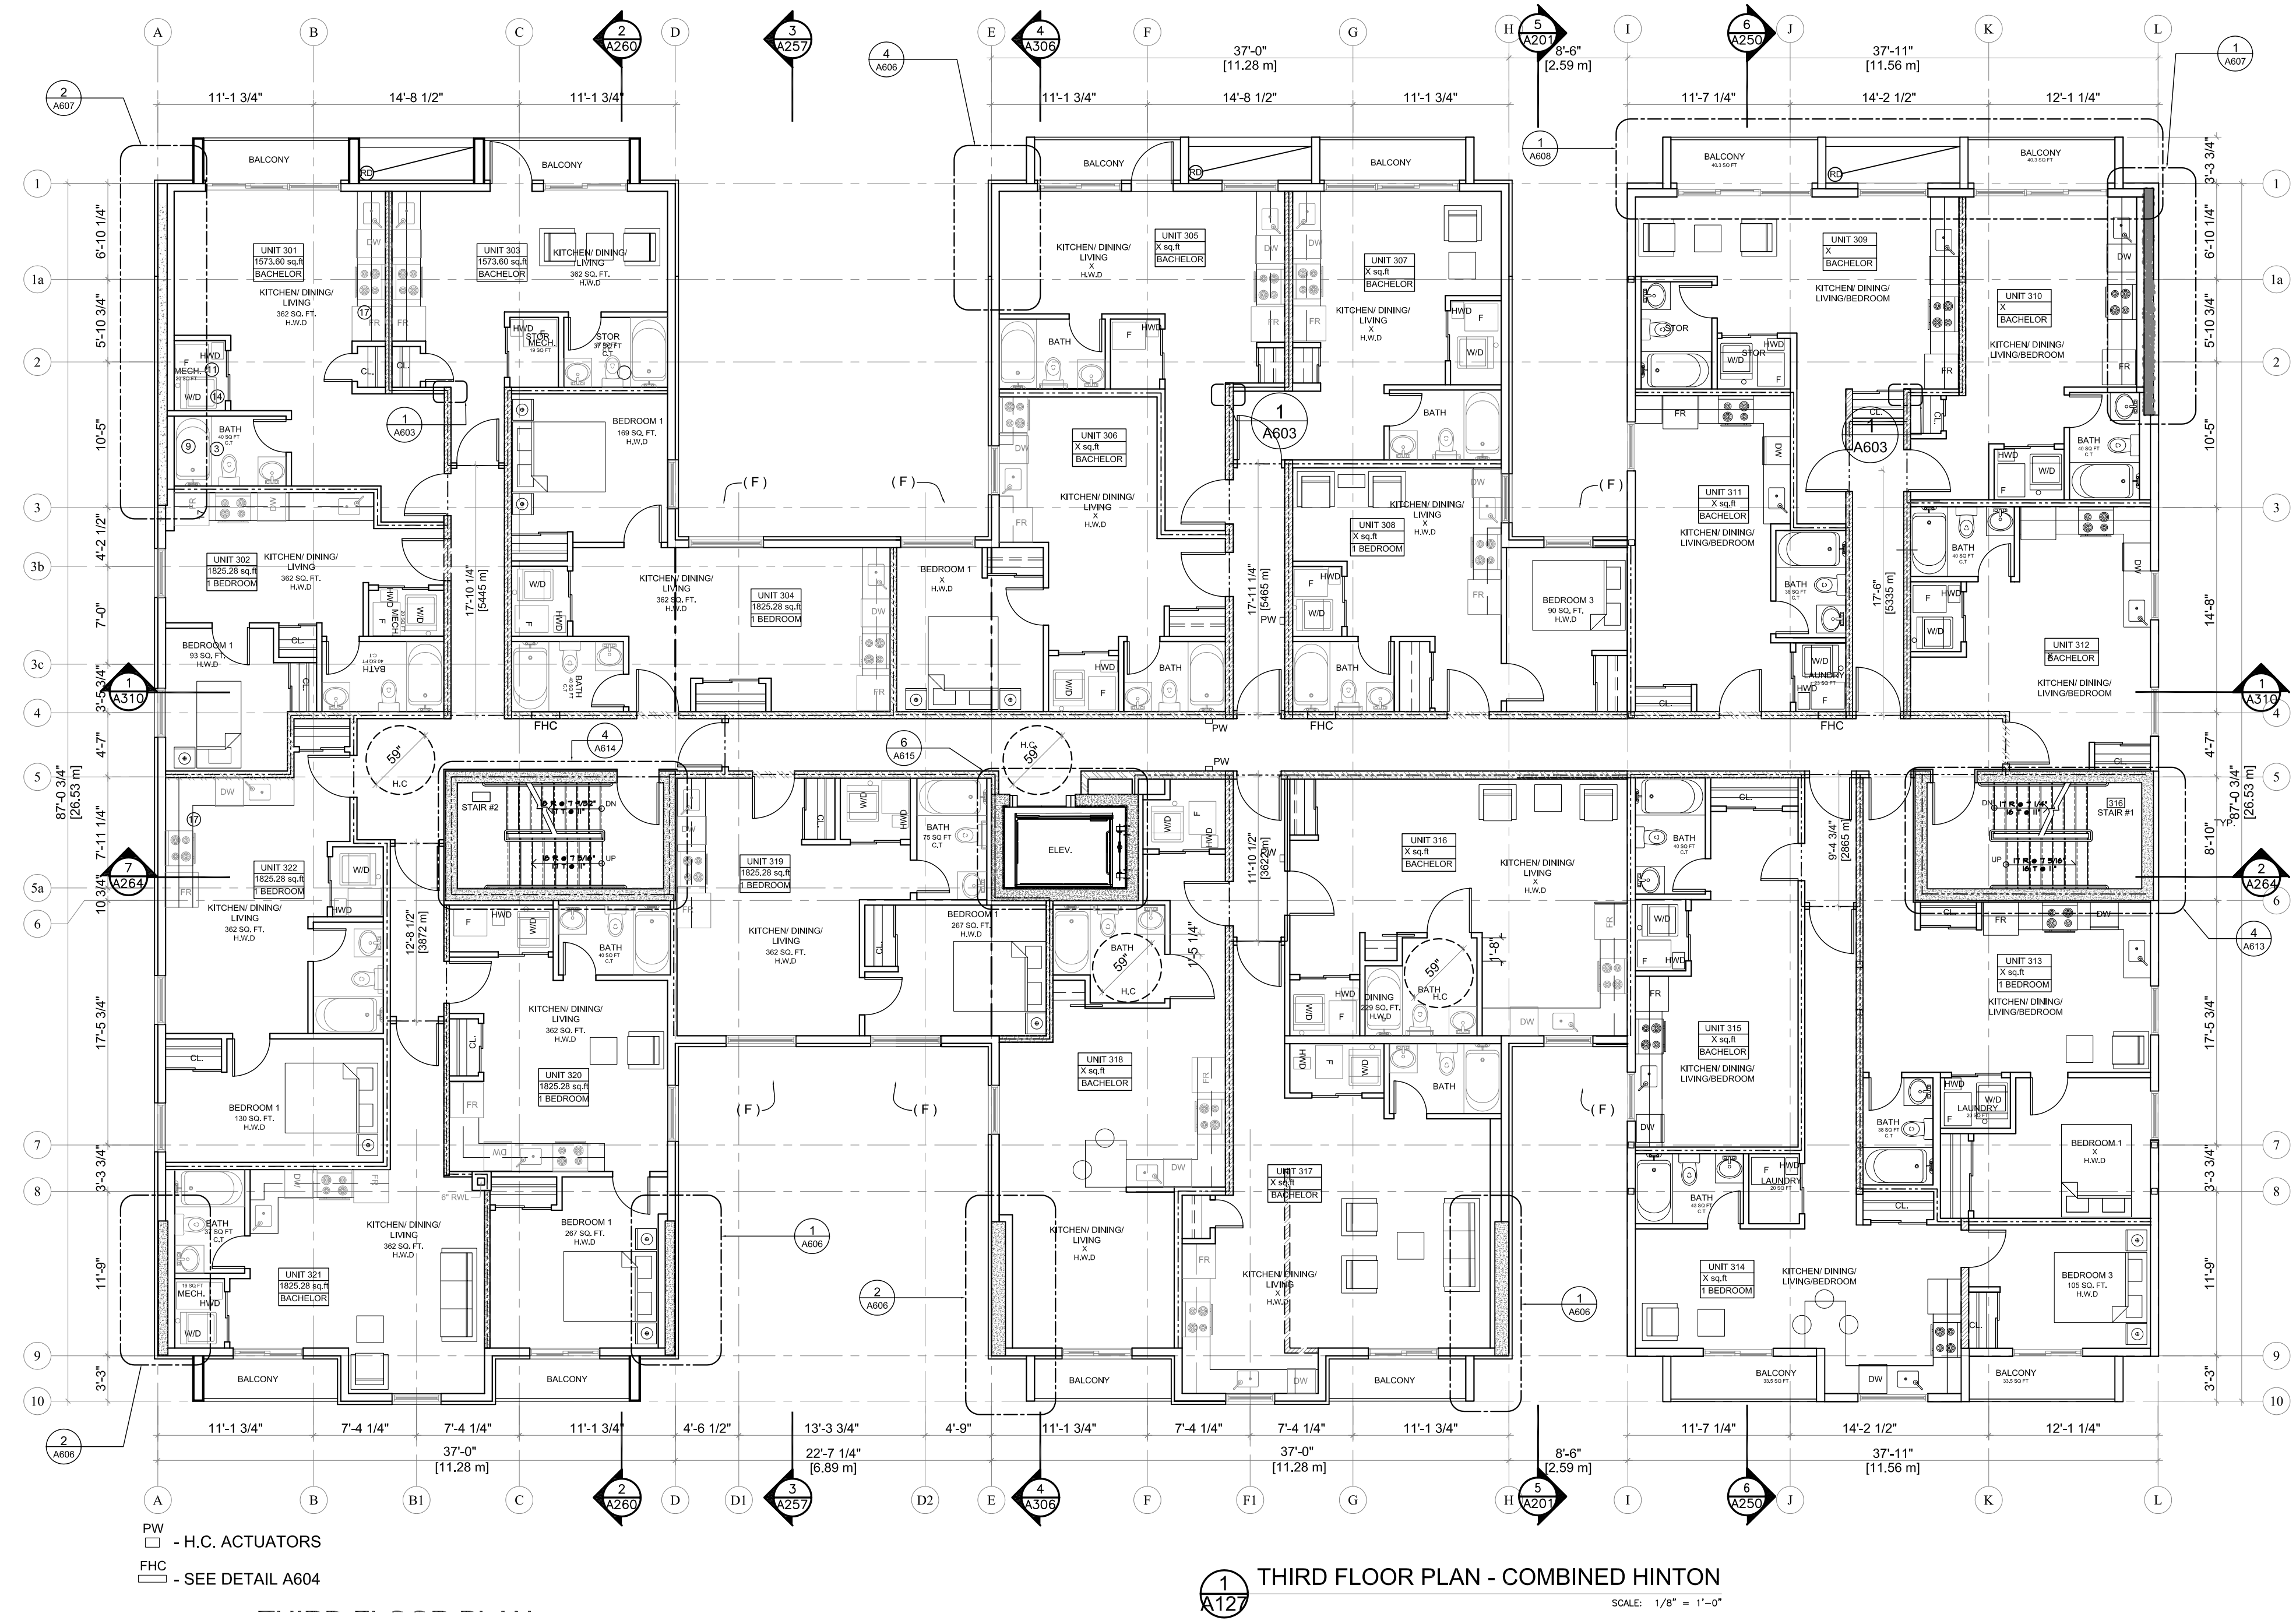

REPRODUCTION OF THIS DRAWING
IS PROHIBITED WITHOUT THE
ARCHITECT'S PERMISSION

REVISIONS:	DATE:
ISSUED FOR PERMIT	03/05/19
ISSUED FOR UNIT REV.	25/07/19
ISSUED FOR UNIT REV.	30/10/19
ISSUED FOR UNIT REV.	12/12/19
ISSUED FOR UNIT REV.	20/01/20
ISSUED FOR SPC REV.	26/04/20

DRAWN BY:
DEXTOR EDWARDS
DATE:
JUNE 2017
SCALE:
AS SHOWN ON DETAIL



PROJECT:
84-96 HINTON AVENUE
MIXED USE DEVELOPMENT
OTTAWA ONT.
CLIENT:
SMART LIVING PROPERTIES
226 ARGYLE AVE.
OTTAWA, ONTARIO, K2P 1B9

A127
JOB NO: 1321 - 09



DEXTOR A. EDWARDS
460 WEST HUNT CLUB ROAD, SUITE 203
OTTAWA, ONTARIO
CANADA
K2E 1J6
PHONE:
(613) 728-4159
FAX:
(613) 466-1993
DESIGN & EXPERTISE

IT IS THE RESPONSIBILITY OF THE APPROPRIATE CONTRACTOR TO CHECK
AND VERIFY ALL DIMENSIONS ON SITE AND REPORT ALL ERRORS AND OR
OMISSIONS TO THE ARCHITECT.

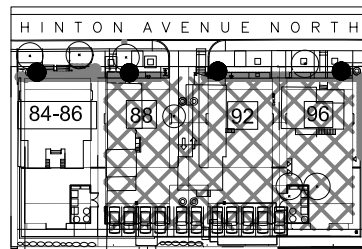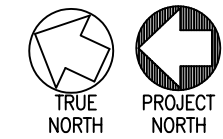

PROJECT KEY PLAN

REPRODUCTION OF THIS DRAWING
IS PROHIBITED WITHOUT THE
ARCHITECT'S PERMISSION

REVISIONS:	DATE:
ISSUED FOR PERMIT	03/05/19
ISSUED FOR UNIT REV.	25/07/19
ISSUED FOR UNIT REV.	30/10/19
ISSUED FOR UNIT REV.	12/12/19
ISSUED FOR UNIT REV.	20/01/20
ISSUED FOR SPC REV.	26/04/20

DRAWN BY:
DEXTOR EDWARDS
DATE:
JUNE 2017
SCALE:
AS SHOWN ON DETAIL


PROJECT:
84-96 HINTON AVENUE
MIXED USE DEVELOPMENT
OTTAWA ONT.
CLIENT:
SMART LIVING PROPERTIES
226 ARGYLE AVE.
OTTAWA, ONTARIO, K2P 1B9

A128


JOB NO: 1321 - 09





DEXTOR A. EDWARDS
460 WEST HUNT CLUB ROAD, SUITE 203
OTTAWA, ONTARIO
K2E 1J6
PHONE:
(613) 728-4159
FAX:
(613) 456-1993

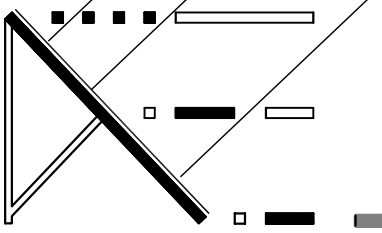

DESIGN & EXPERTISE

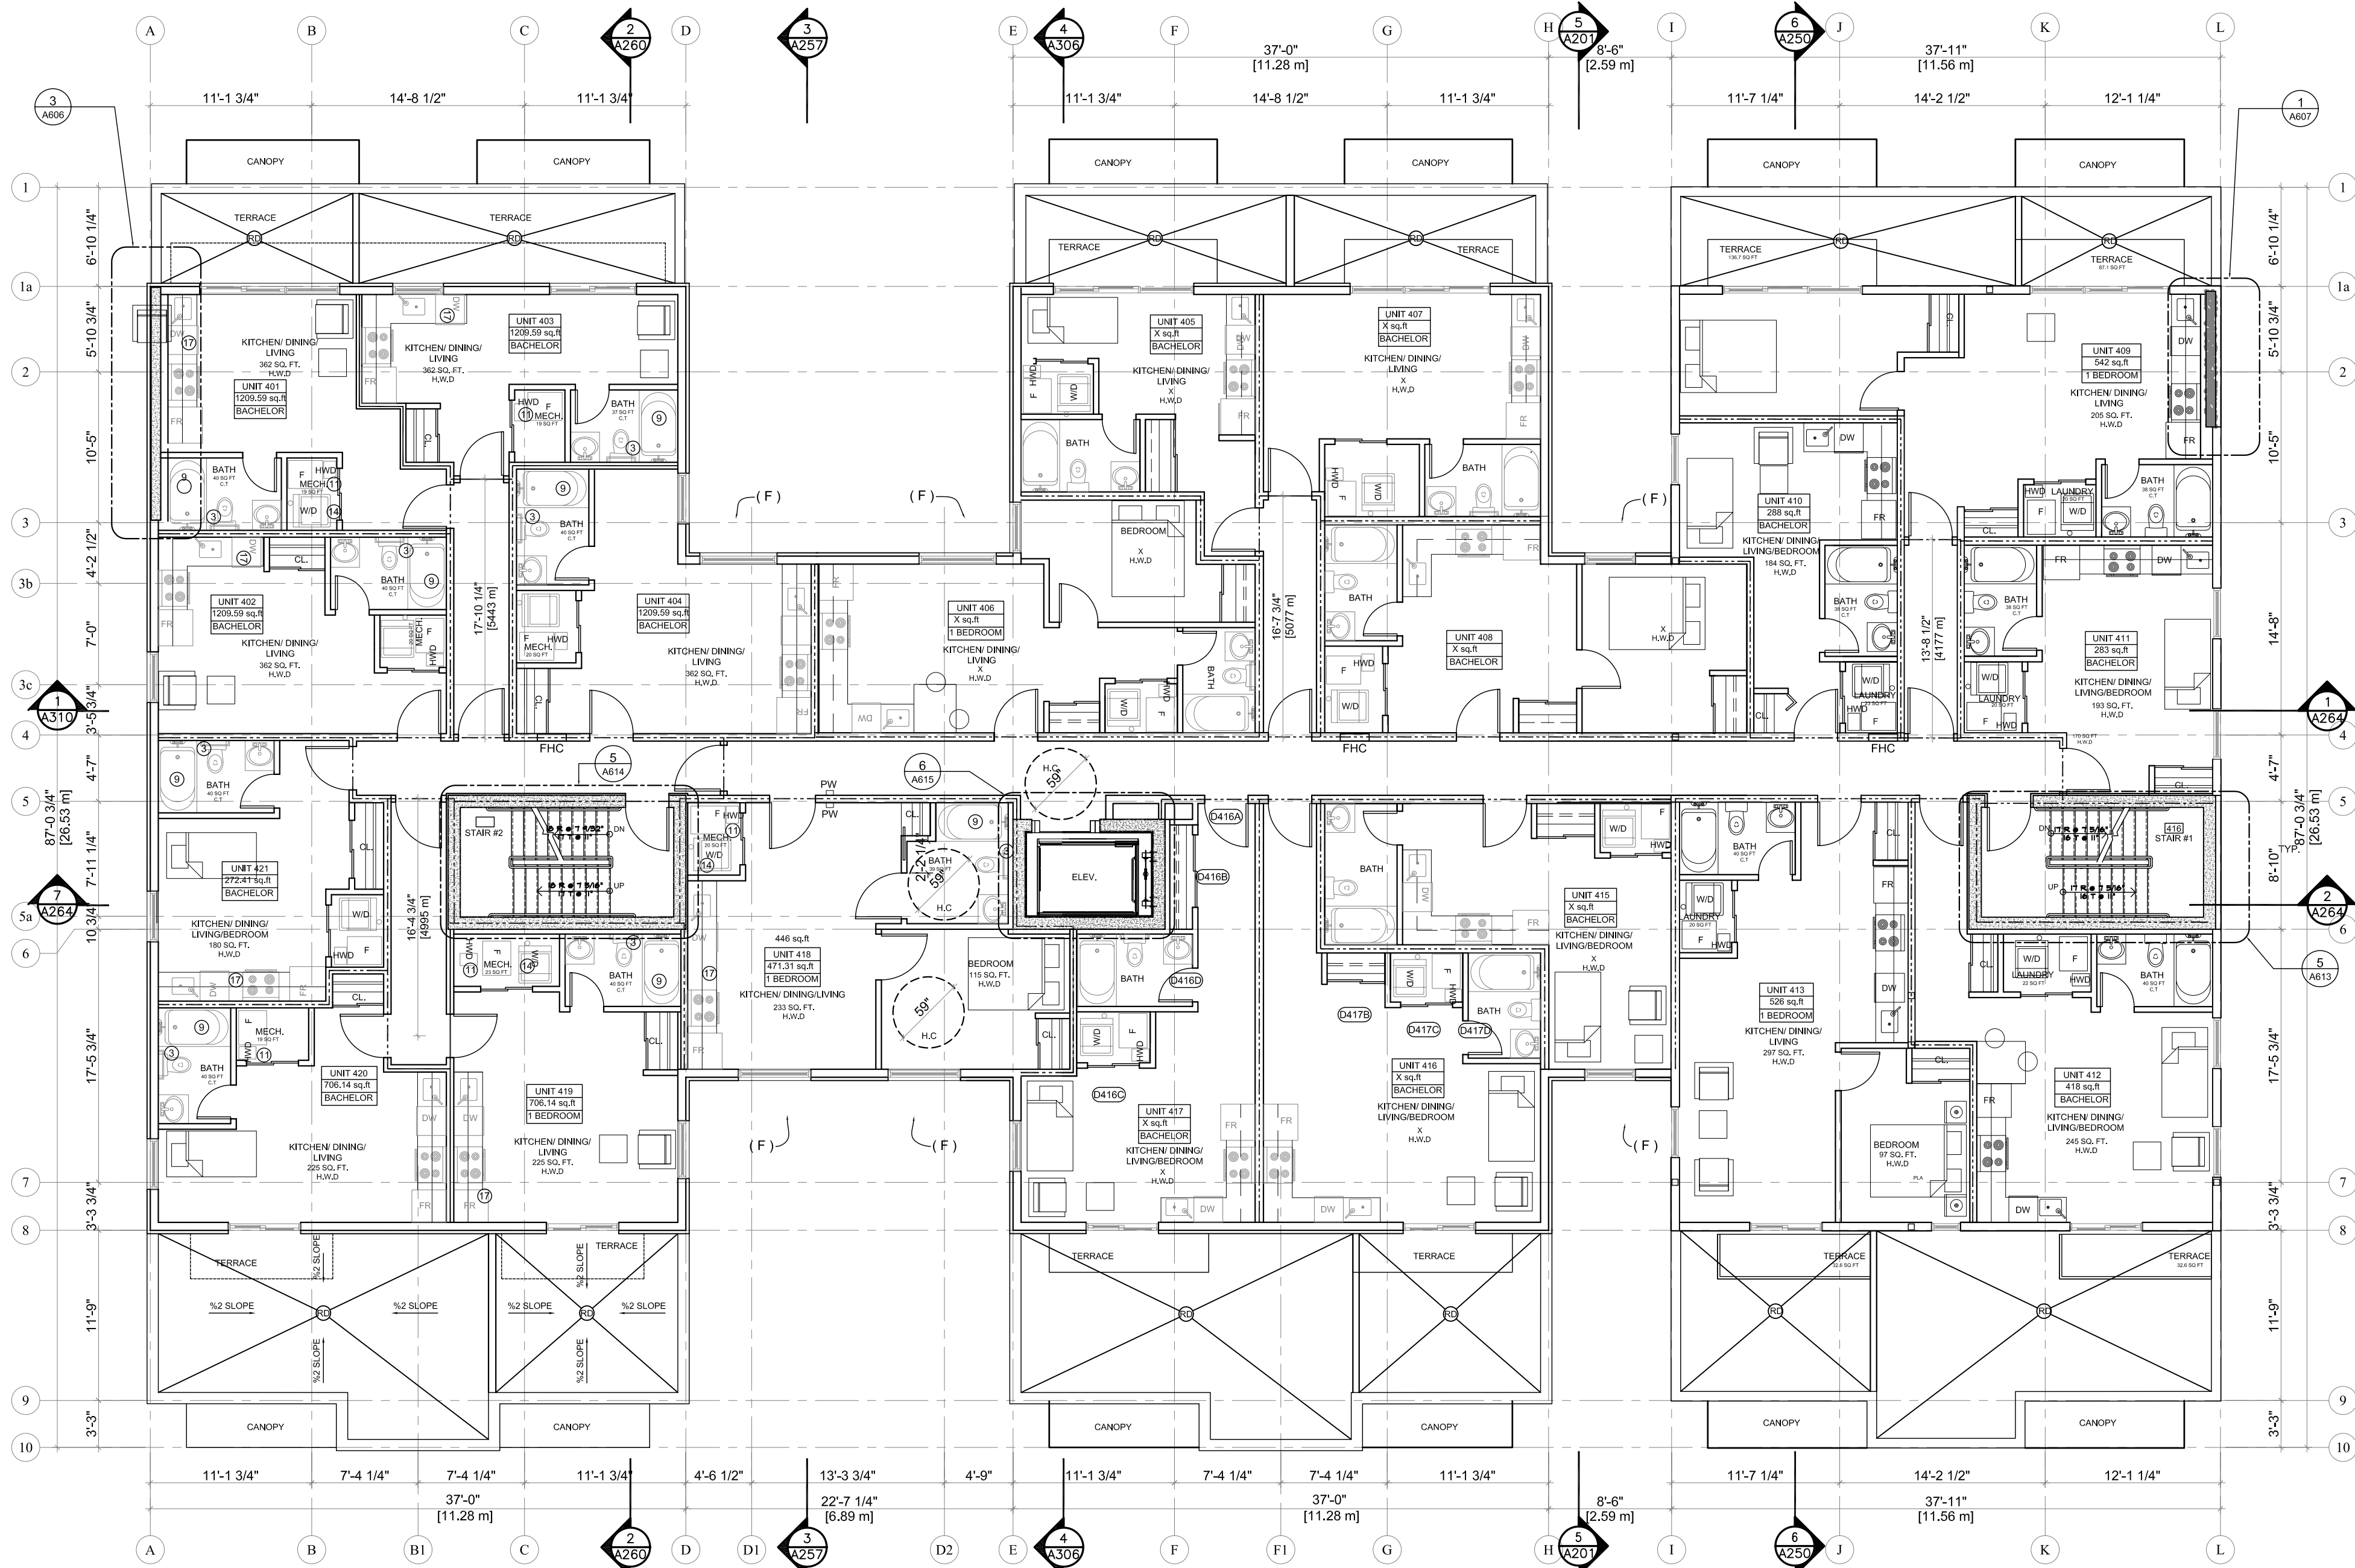

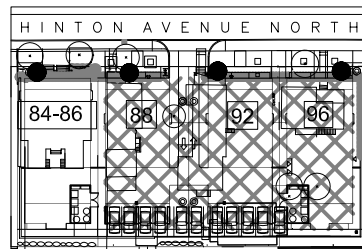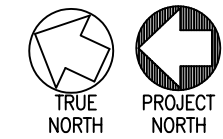

PROJECT KEY PLAN

REPRODUCTION OF THIS DRAWING
IS PROHIBITED WITHOUT THE
ARCHITECT'S PERMISSION


REVISIONS:	DATE:
ISSUED FOR PERMIT	03/05/19
ISSUED FOR UNIT REV.	25/07/19
ISSUED FOR UNIT REV.	30/10/19
ISSUED FOR UNIT REV.	12/12/19
ISSUED FOR UNIT REV.	20/01/20
ISSUED FOR SPC REV.	26/04/20

DRAWN BY:
DEXTOR EDWARDS
DATE:
JUNE 2017
SCALE:
AS SHOWN ON DETAIL


PROJECT:
84-96 HINTON AVENUE
MIXED USE DEVELOPMENT
OTTAWA ONT.
CLIENT:
SMART LIVING PROPERTIES
226 ARGYLE AVE.
OTTAWA, ONTARIO, K2P 1B9

A129


JOB NO: 1321 - 09

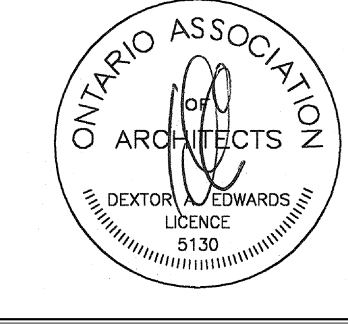

DEXTOR A. EDWARDS
460 WEST HUNT CLUB ROAD, SUITE 203
OTTAWA, ONTARIO
K2E 1J6
CANADA
K2E 1J6
PHONE:
(613) 728-4159
FAX:
(613) 466-1993

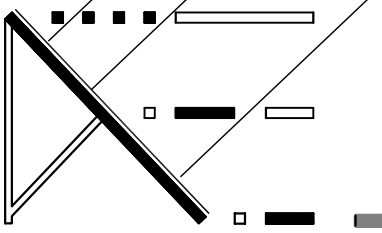

DESIGN & EXPERTISE


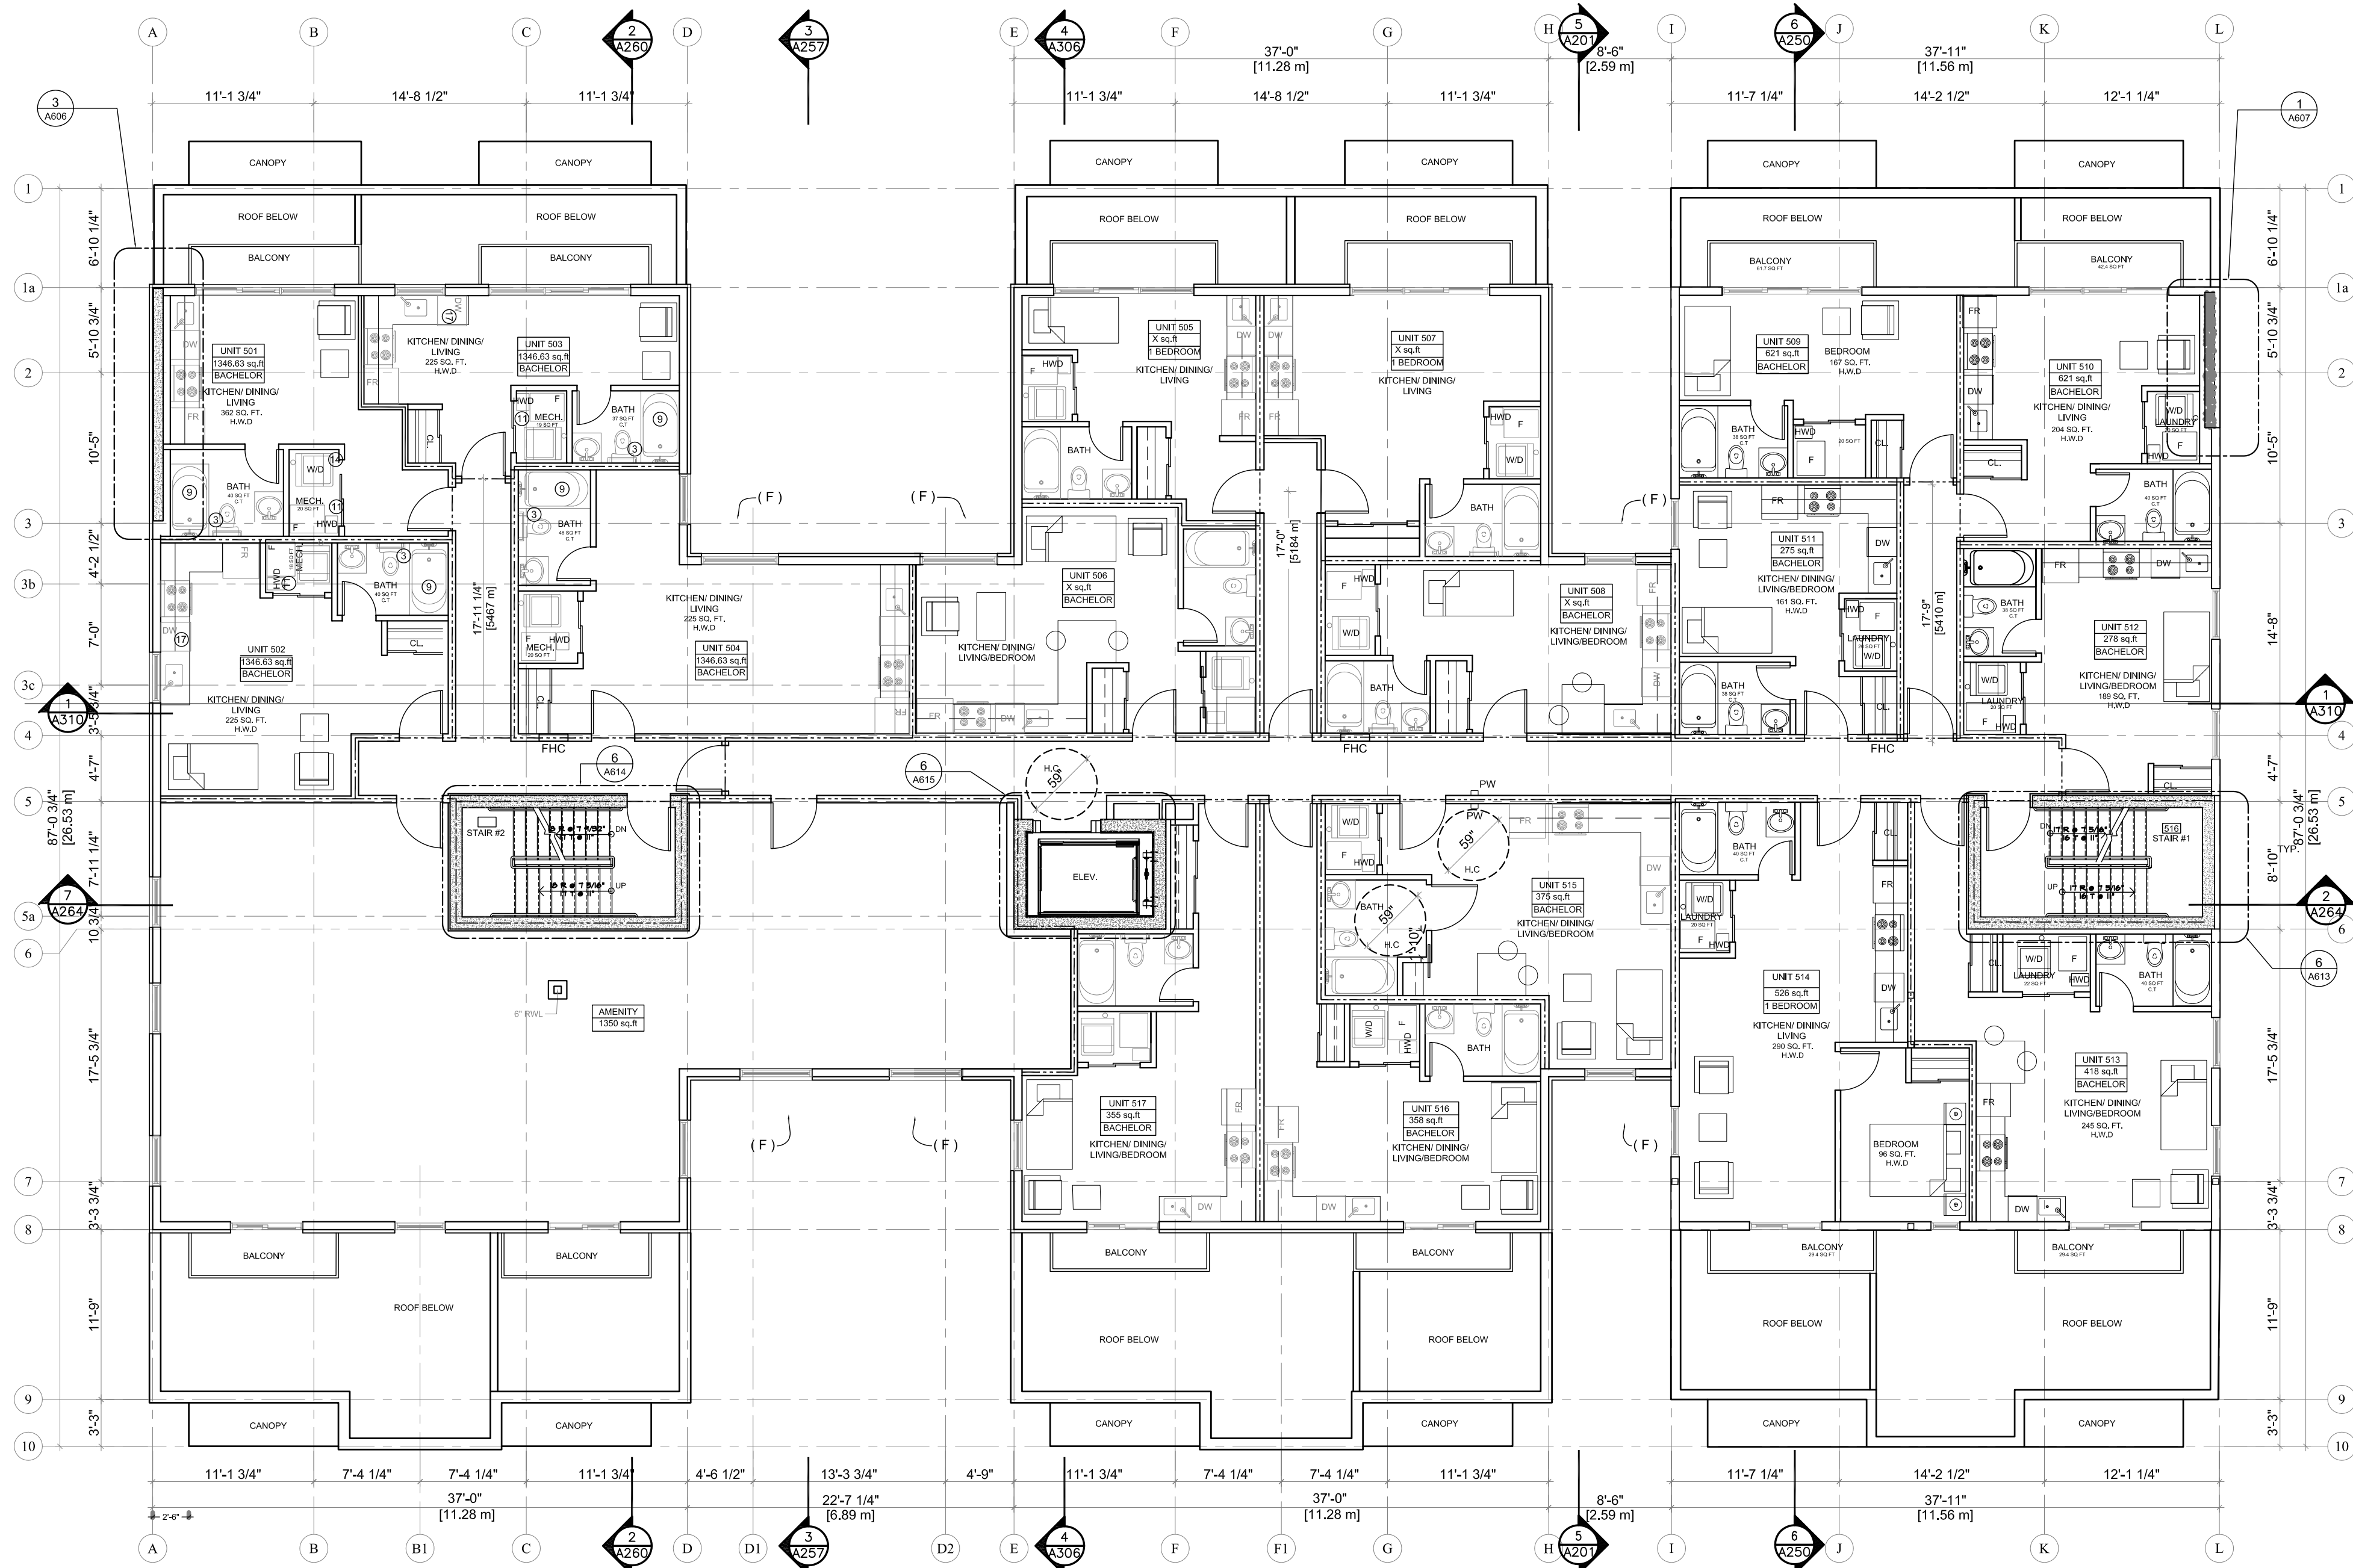


FIFTH FLOOR PLAN - COMBINED HINTON

SCALE: 1/8" = 1'-0"

PW - H.C. ACTUATORS
FHC - SEE DETAIL A604

IT IS THE RESPONSIBILITY OF THE APPROPRIATE CONTRACTOR TO CHECK
AND VERIFY ALL DIMENSIONS ON SITE AND REPORT ALL ERRORS AND OR
OMISSIONS TO THE ARCHITECT.

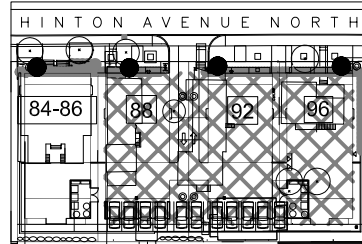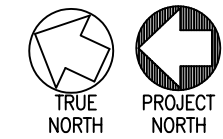

PROJECT KEY PLAN

REPRODUCTION OF THIS DRAWING
IS PROHIBITED WITHOUT THE
ARCHITECT'S PERMISSION


REVISIONS:	DATE:
ISSUED FOR PERMIT	03/05/19
ISSUED FOR UNIT REV.	25/07/19
ISSUED FOR UNIT REV.	30/10/19
ISSUED FOR UNIT REV.	12/12/19
ISSUED FOR UNIT REV.	20/01/20
ISSUED FOR SPC REV.	26/04/20

DRAWN BY:
DEXTOR EDWARDS
DATE:
JUNE 2017
SCALE:
AS SHOWN ON DETAIL


PROJECT:
84-96 HINTON AVENUE
MIXED USE DEVELOPMENT
OTTAWA ONT.
CLIENT:
SMART LIVING PROPERTIES
226 ARGYLE AVE.
OTTAWA, ONTARIO, K2P 1B9

A130


JOB NO: 1321 - 09

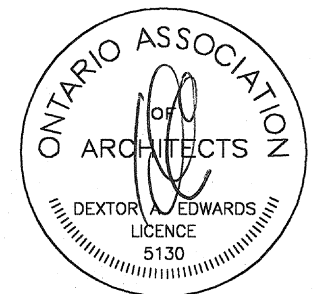

DEXTOR A. EDWARDS
460 WEST HUNT CLUB ROAD, SUITE 203
OTTAWA, ONTARIO
CANADA
K2C 1J6
PHONE:
(613) 728-4159
FAX:
(613) 456-1983

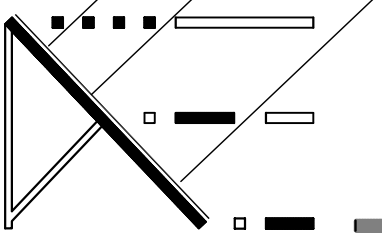

DESIGN & EXPERTISE

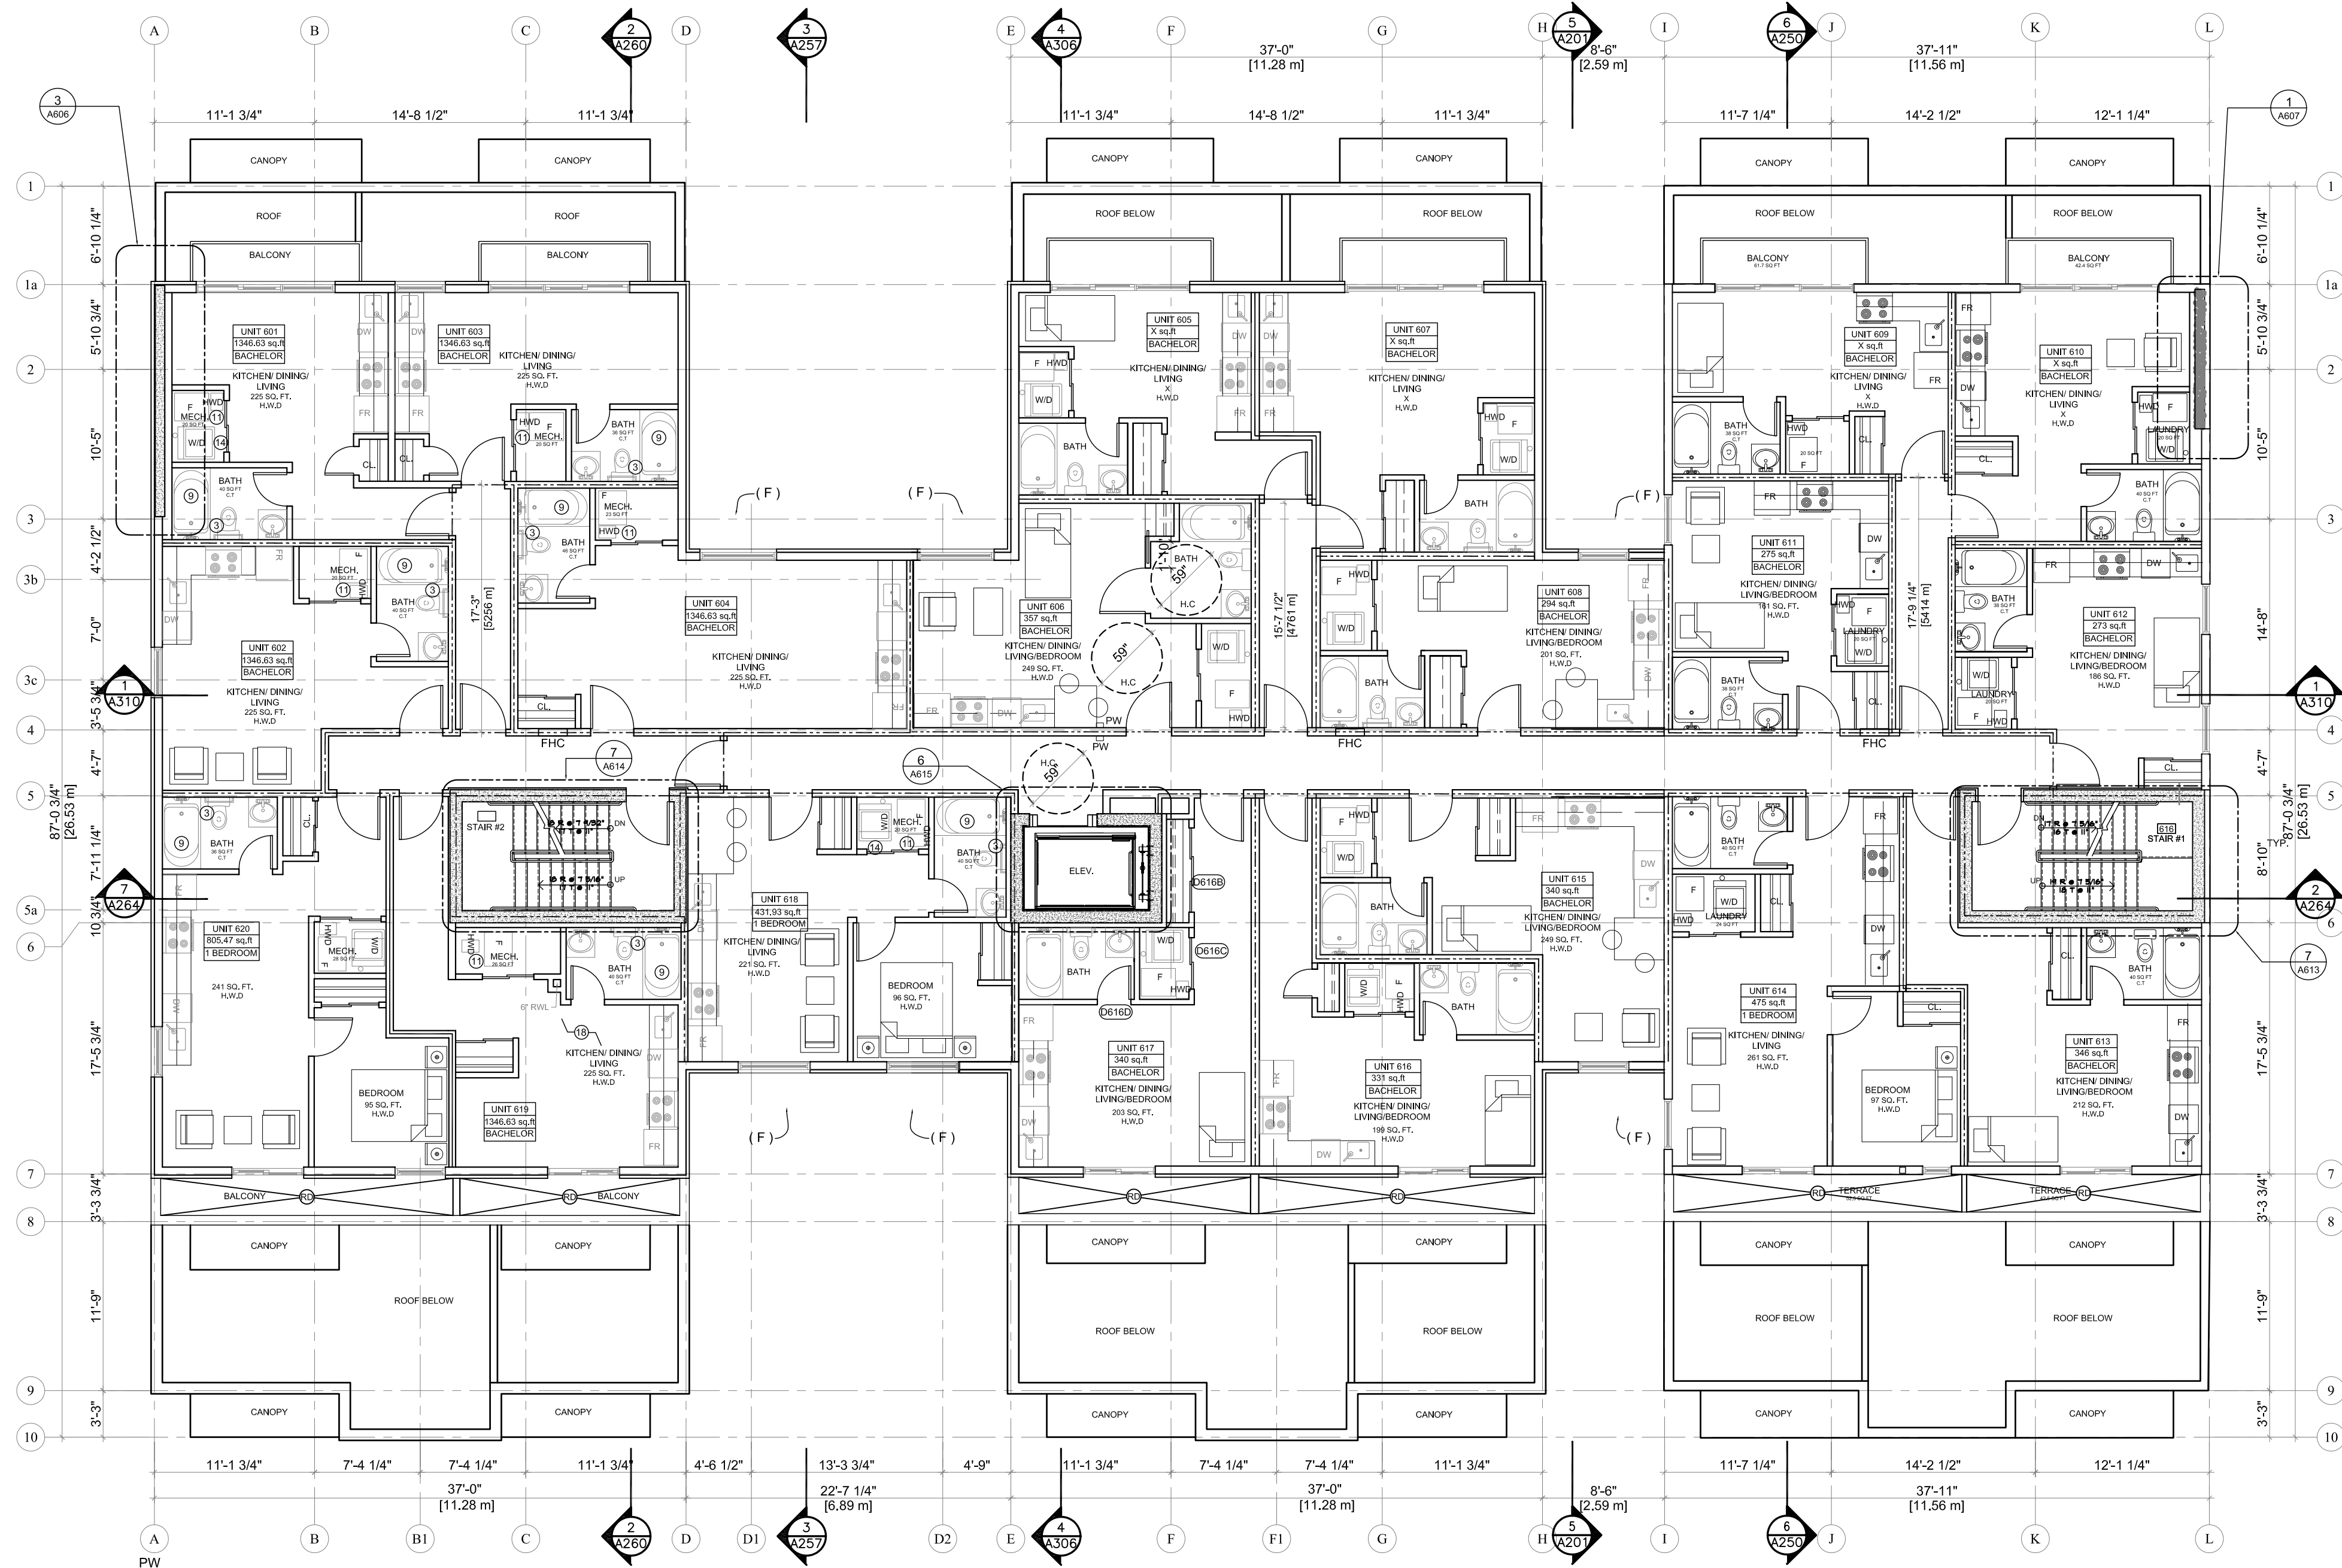

SIXTH FLOOR PLAN - COMBINED HINTON

SCALE: 1/8" = 1'-0"

IT IS THE RESPONSIBILITY OF THE APPROPRIATE CONTRACTOR TO CHECK
AND VERIFY ALL DIMENSIONS ON SITE AND REPORT ALL ERRORS AND OR
OMISSIONS TO THE ARCHITECT.