



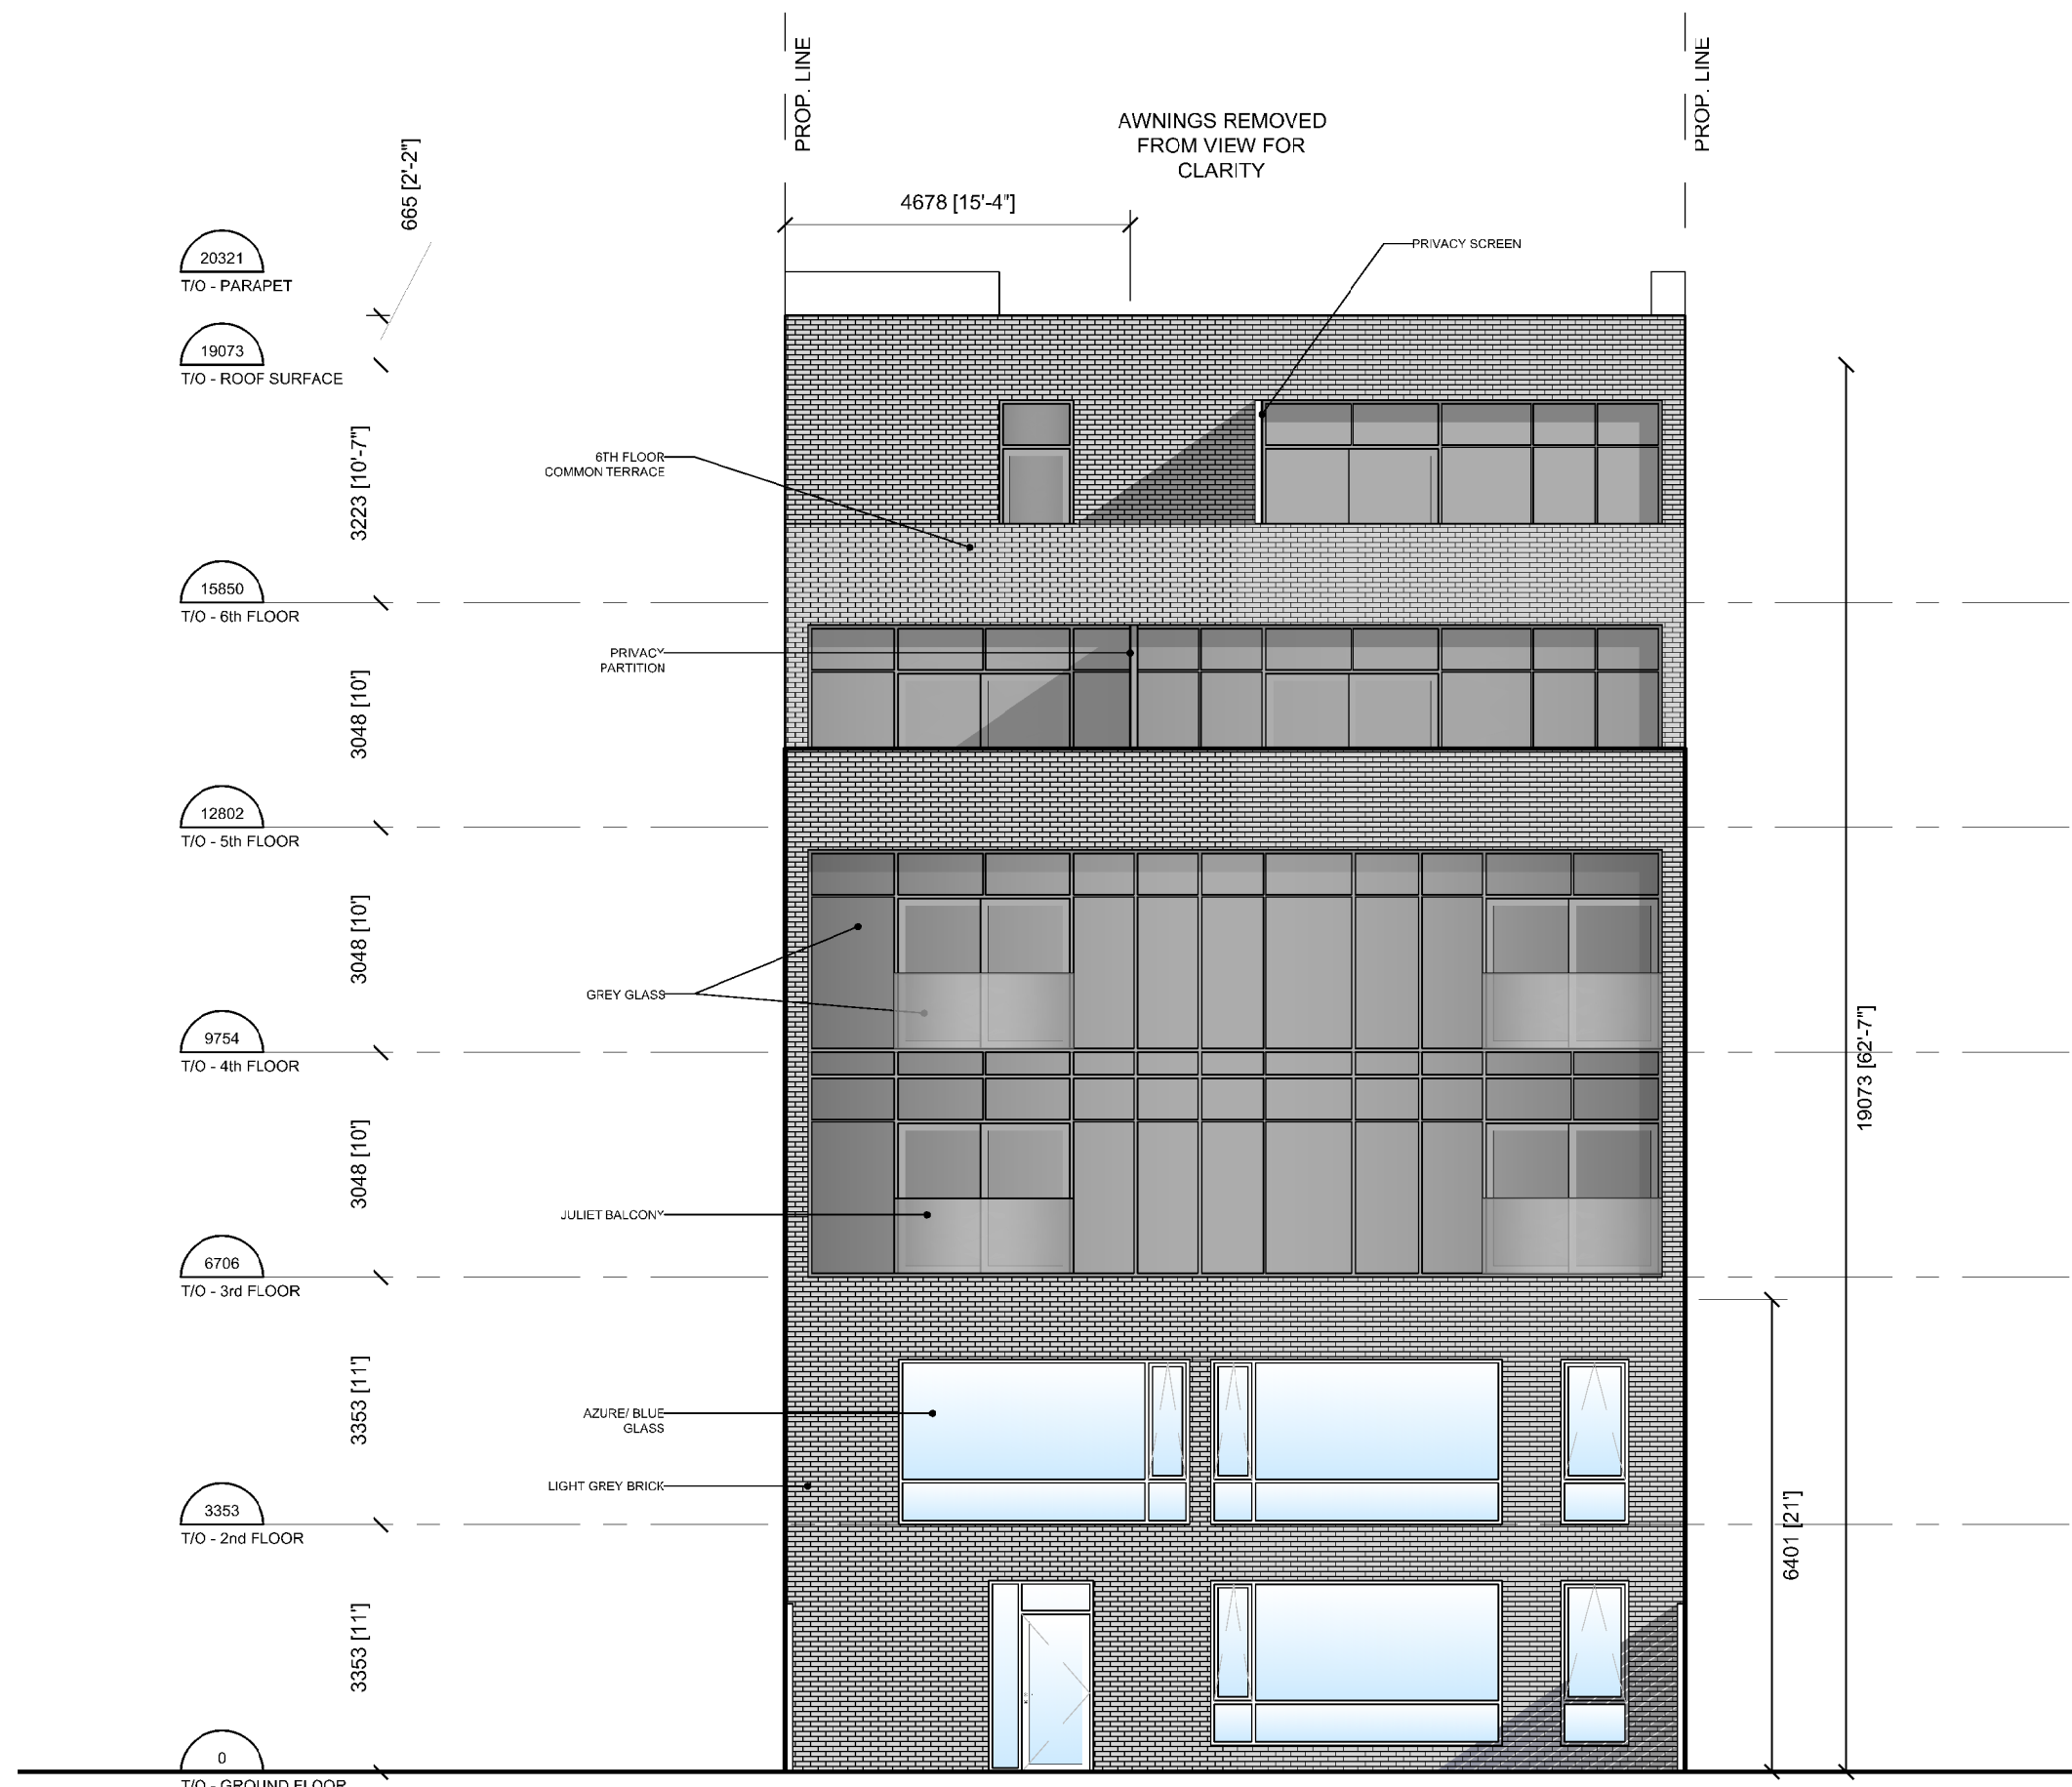


1 SOUTH ELEVATION



3 NORTH ELEVATION

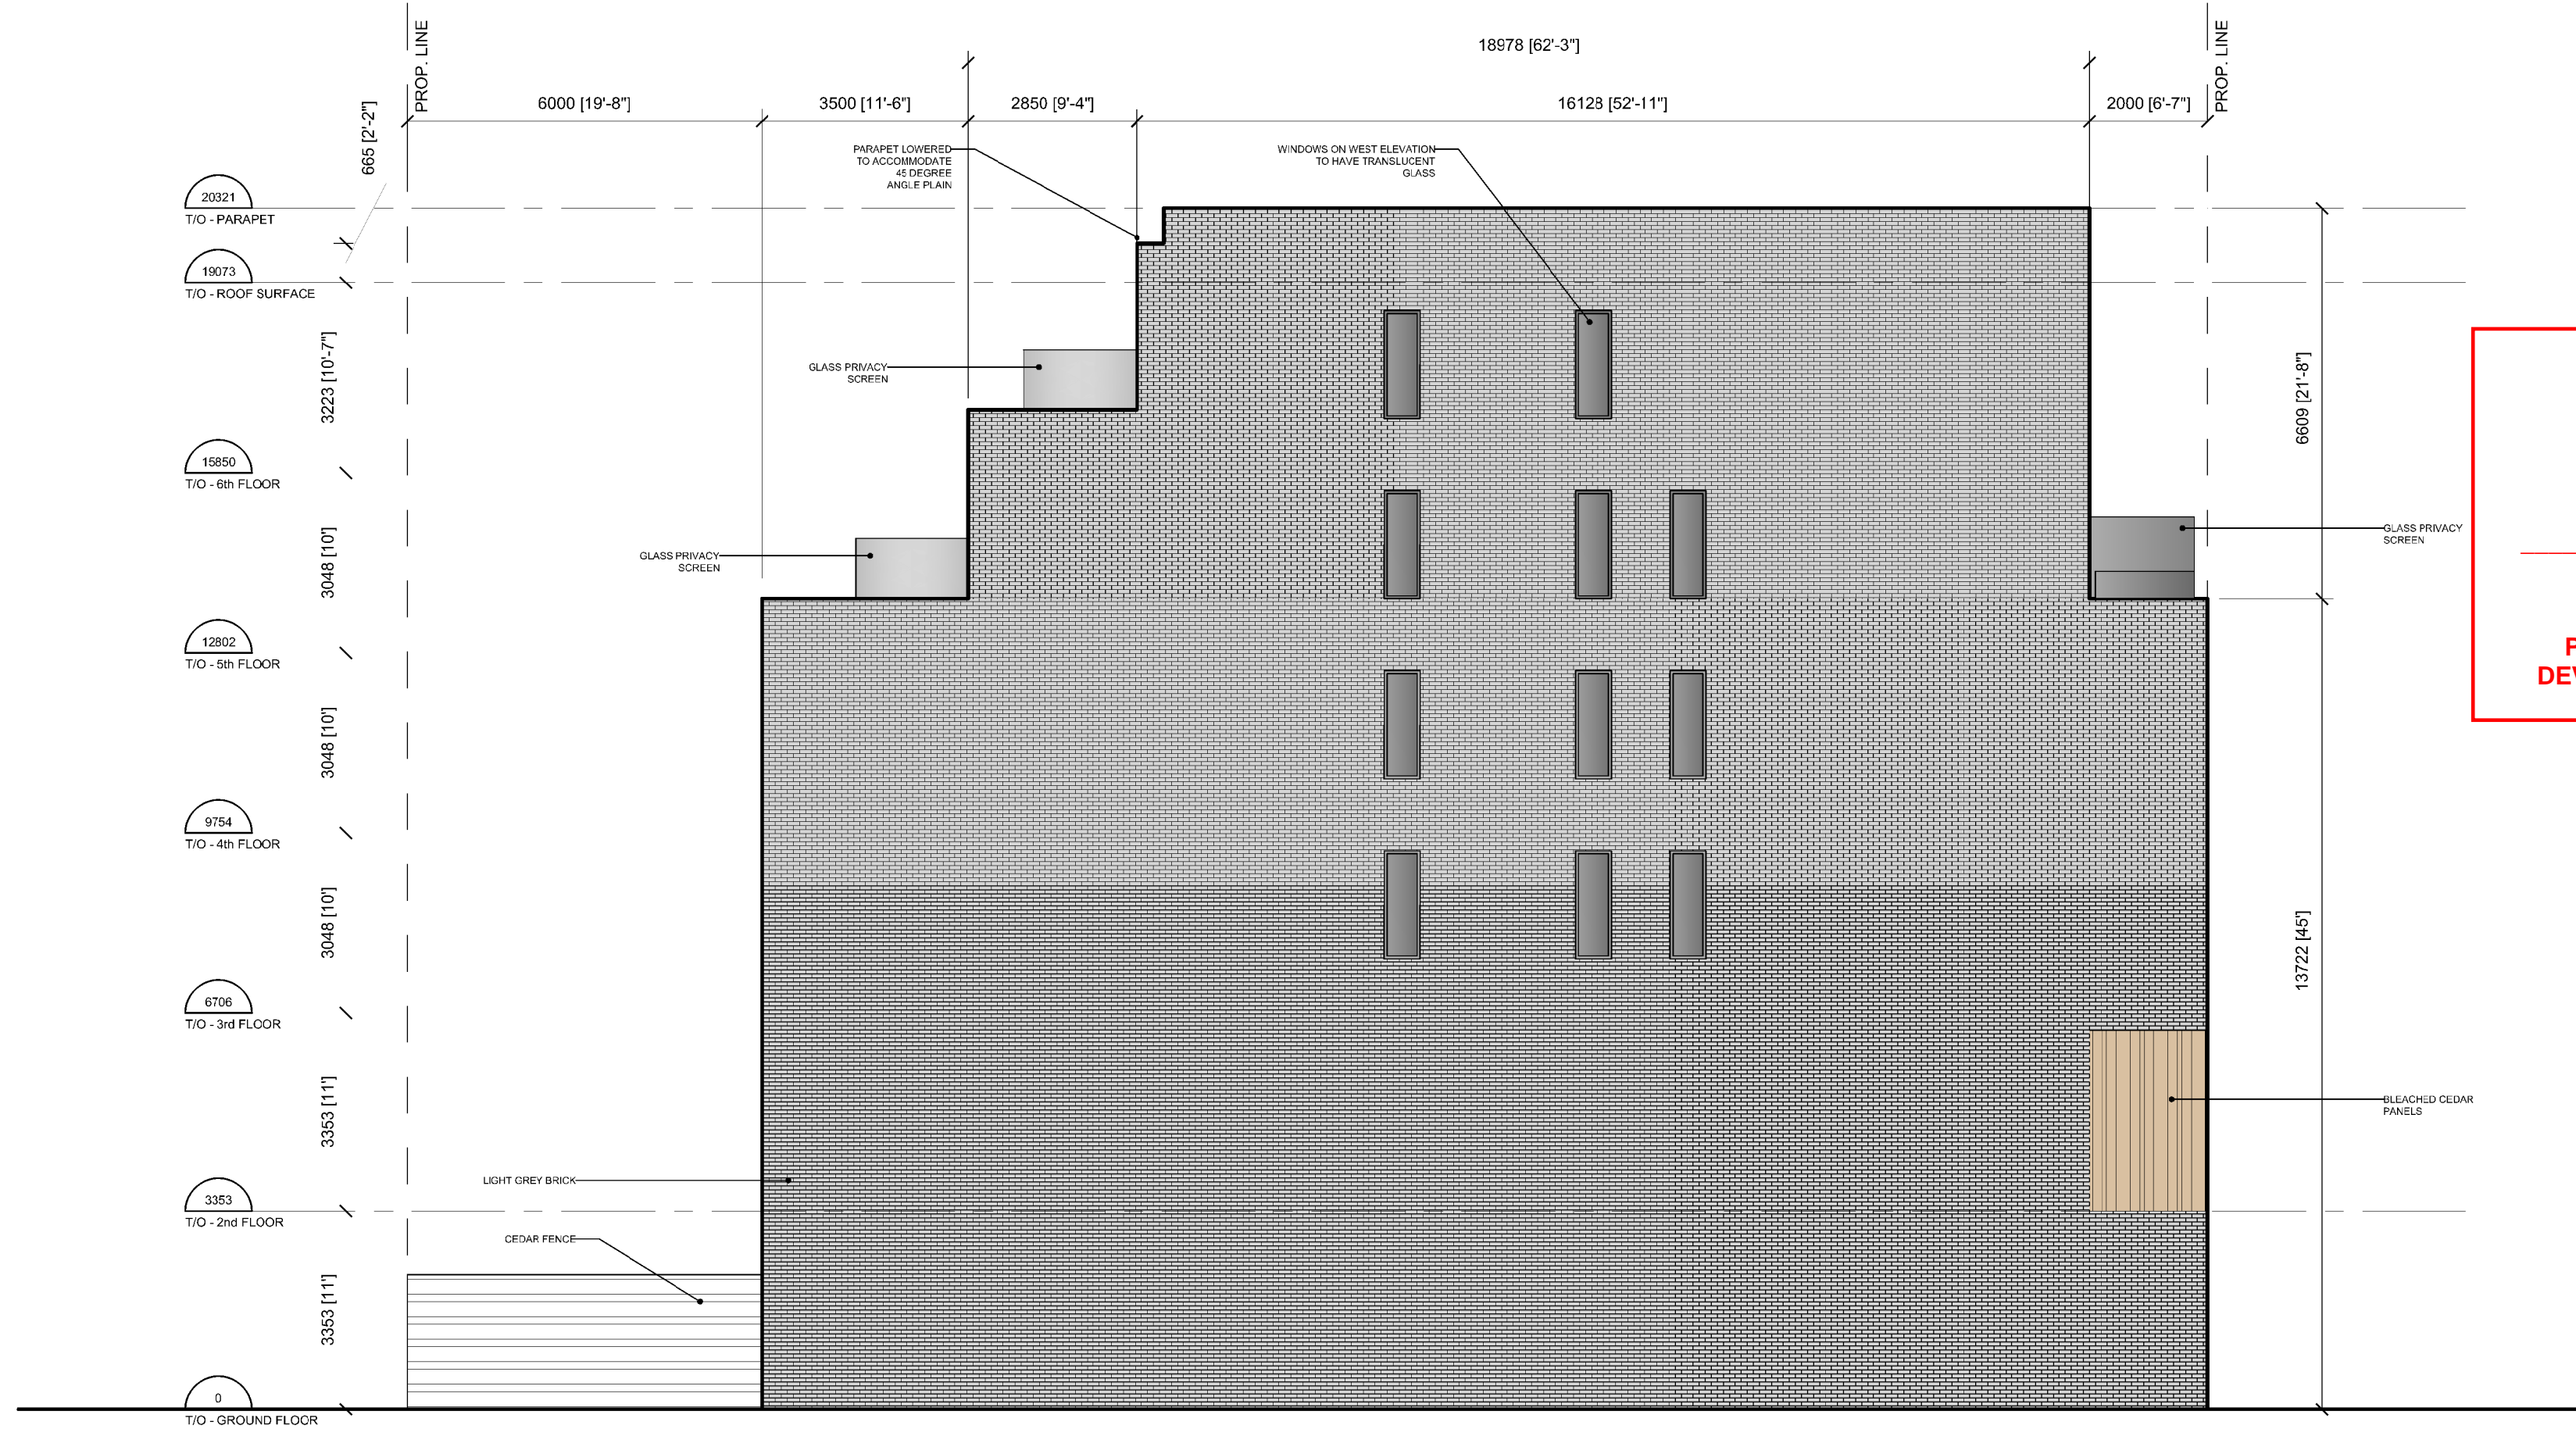

2 WEST ELEVATION

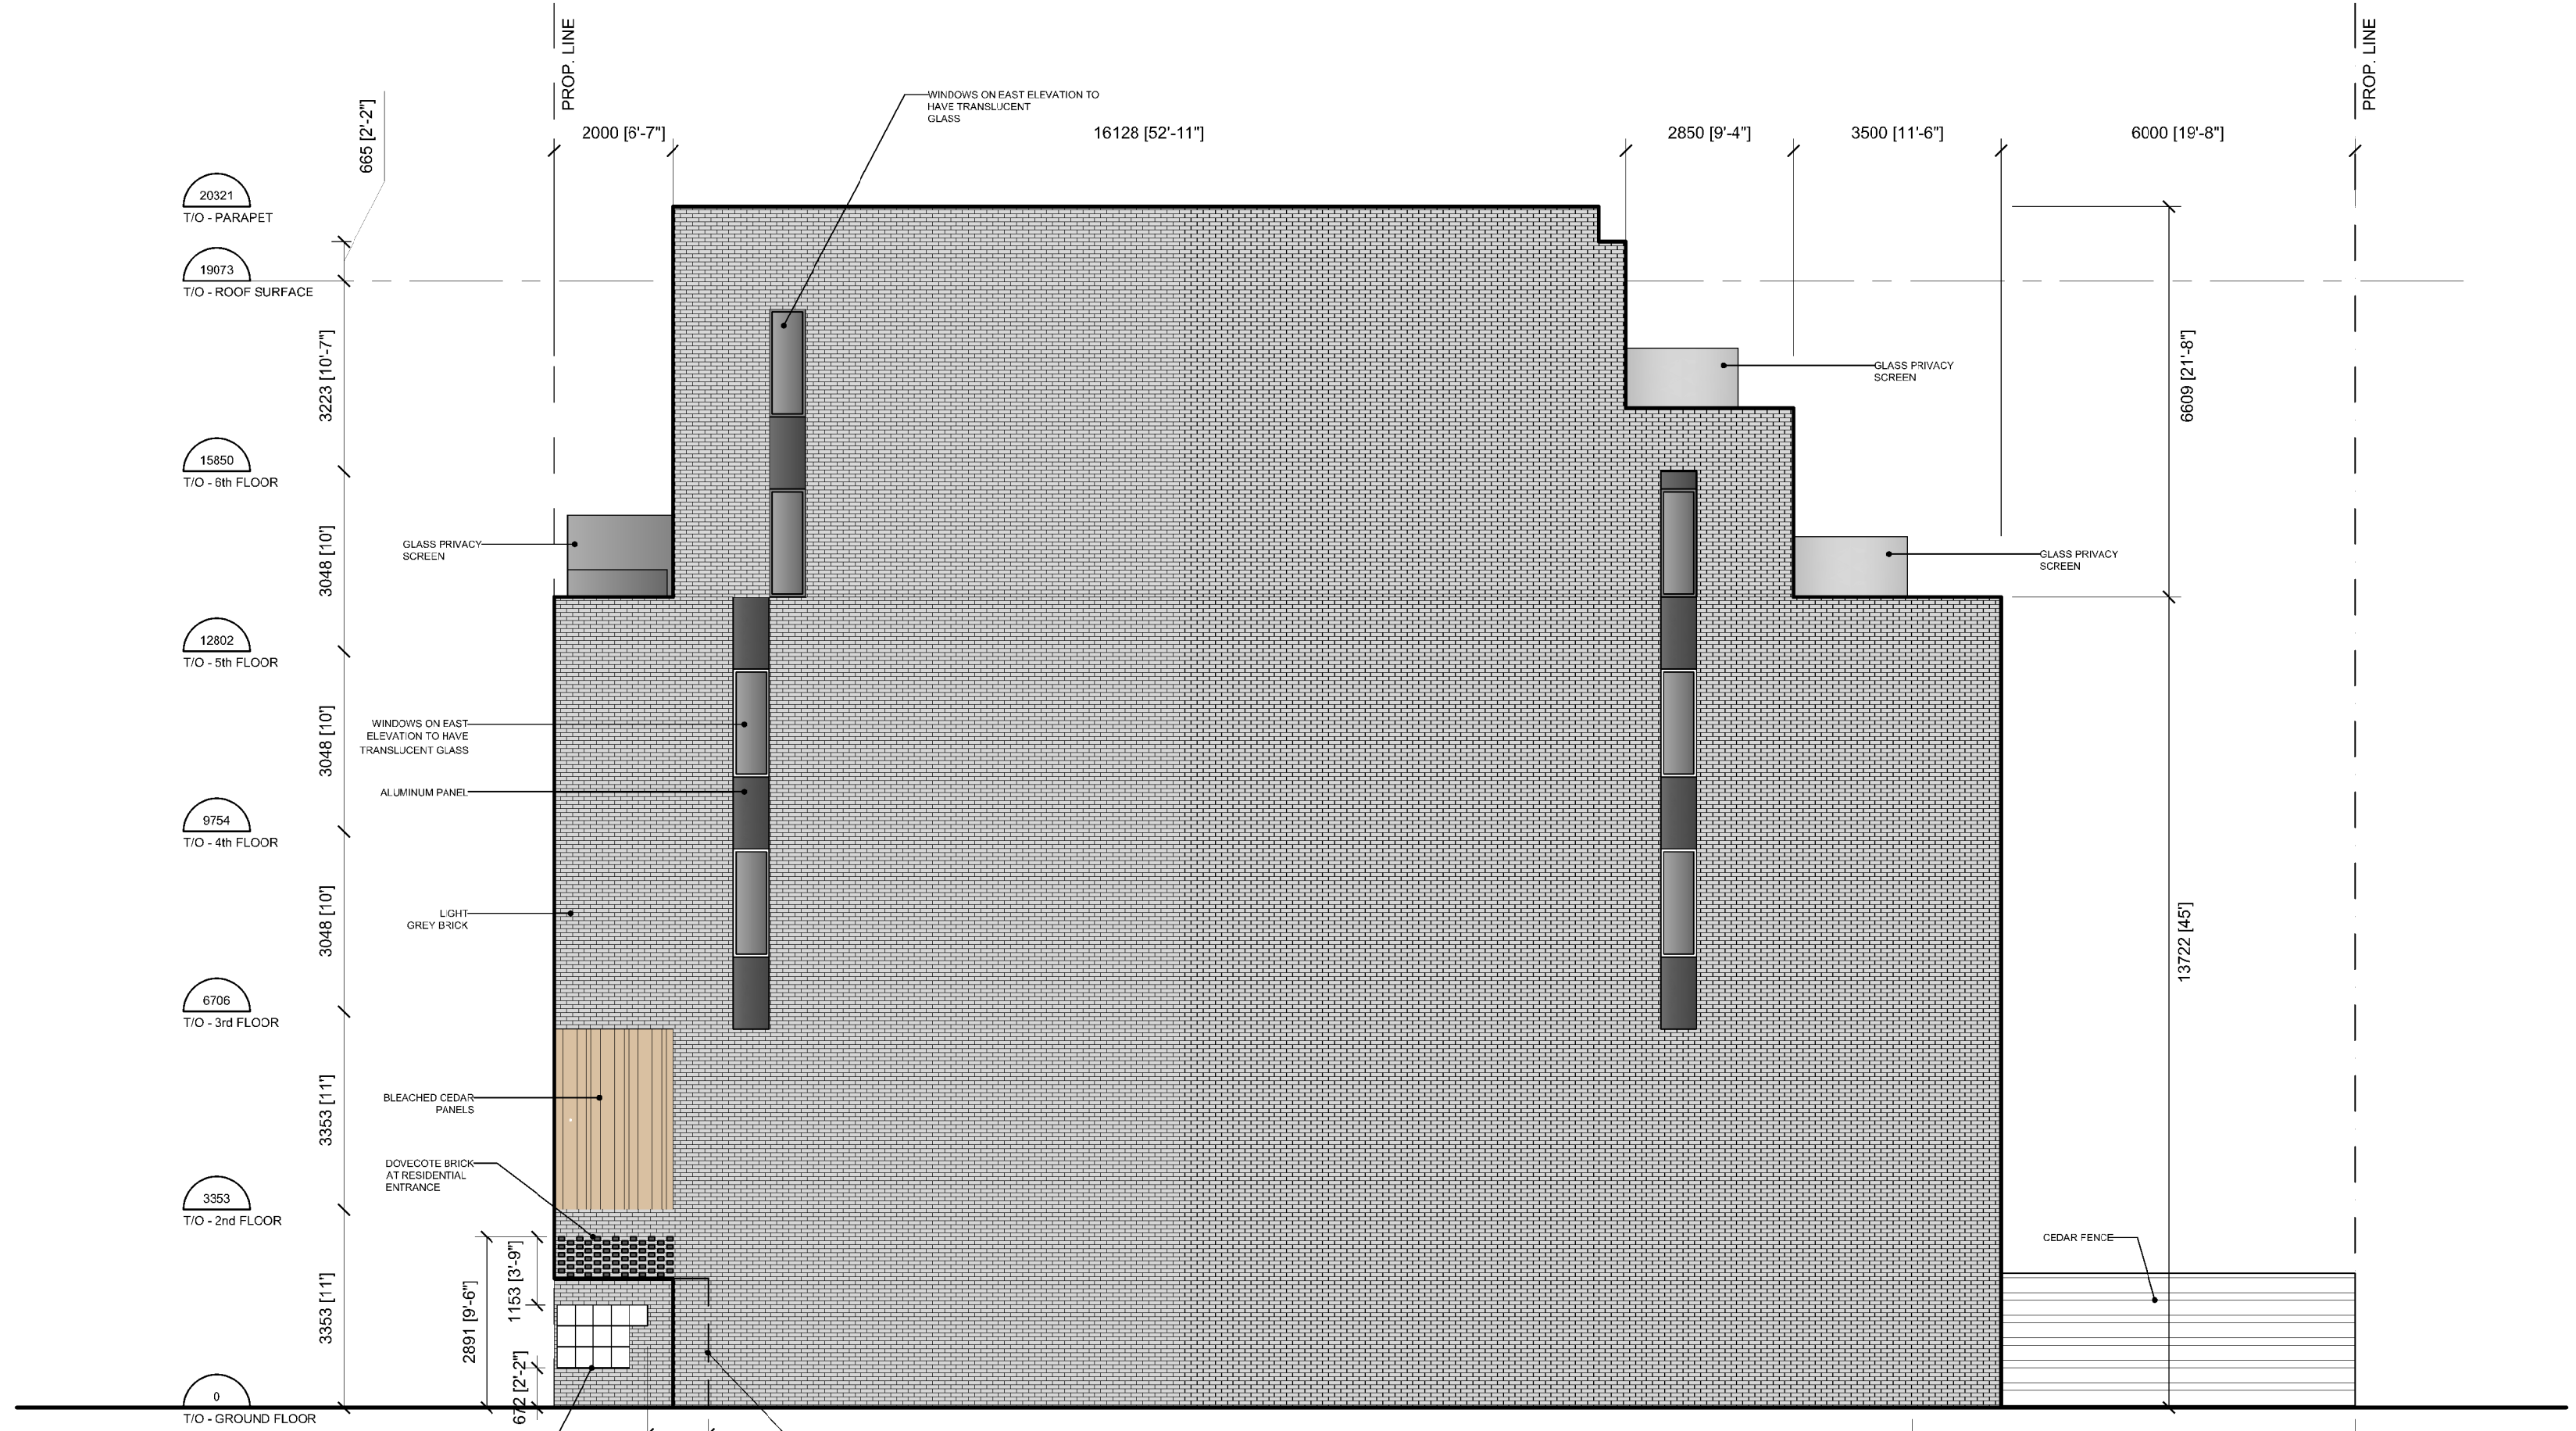

4 EAST ELEVATION

IT IS THE RESPONSIBILITY OF THE APPROPRIATE CONTRACTOR TO CHECK AND VERIFY ALL DIMENSIONS ON SITE AND TO REPORT ALL ERRORS AND/OR OMISSIONS TO THE ARCHITECT.

ALL CONTRACTORS MUST COMPLY WITH ALL PERTINENT CODES AND BY-LAWS.

THIS DRAWING MAY NOT BE USED FOR CONSTRUCTION UNTIL SIGNED BY THE ARCHITECT.

DO NOT SCALE DRAWINGS.

COPYRIGHT RESERVED.



Saide Sayah

SAIDE SAYAH
MANAGER, CENTRAL BRANCH
PLANNING INFRASTRUCTURE & ECONOMIC
DEVELOPMENT DEPARTMENT, CITY OF OTTAWA

APPROVED
By Saide Sayah at 12:51 pm, Apr 17, 2020

No.	DESCRIPTION	DATE
3	RE-ISSUED FOR SITE PLAN APPLICATION	2020.02.03
2	RE-ISSUED FOR SITE PLAN APPLICATION	2019.08.28
1	ISSUED FOR SITE PLAN APPLICATION	2019.04.09

REVISIONS:

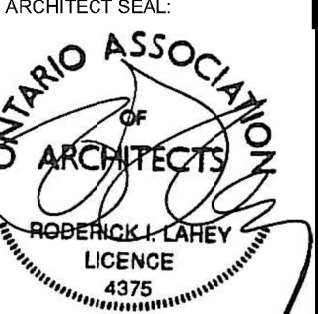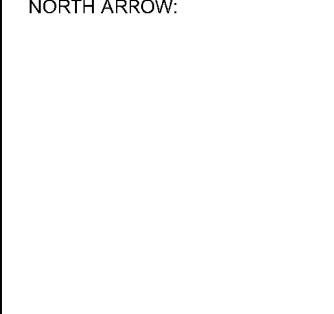ARCHITECT SEAL:	NORTH ARROW:
	

CLIENT:

ARCHITECT:

rla / architecture
roderick lahey architect inc.

PROJECT TITLE:

89 RICHMOND ROAD

OTTAWA ONTARIO

SHEET TITLE:

ELEVATIONS

DRAWN: RLA	CHECKED: RLA
SCALE: 1:100	SHEET No. A200
PROJECT No. 1734	