



- 1 BOLLARDS, SEE ALSO STRUCTURAL DRAWINGS
- 2 GUTTER / DOWNSPOUT
- 3 GRADE - VARIES, SEE ALSO CIVIL DRAWINGS
- 4 SNOW GUARDS
- 5 LIGHT FIXTURE, SEE ALSO ELECTRICAL DRAWINGS
- 6 SIGNAGE, BY OTHERS (COORDINATE BACKING WITH OTHERS), SEE ALSO ELECTRICAL DRAWINGS
- 7 GAS FLUE THROUGH ROOF, SEE ALSO MECHANICAL
- 8 LOUVER, SEE ALSO MECHANICAL
- 9 EXHAUST DUCT THROUGH ROOF, SEE ALSO MECHANICAL
- 10 HOSE-BIB, SEE ALSO MECHANICAL
- 11 PROPANE TANK & FENCE, BY OTHERS
- 12 EMERGENCY LIGHT FIXTURE, SEE ALSO ELECTRICAL
- 13 METAL TRIM AT RAW EDGE OF CUT PANEL

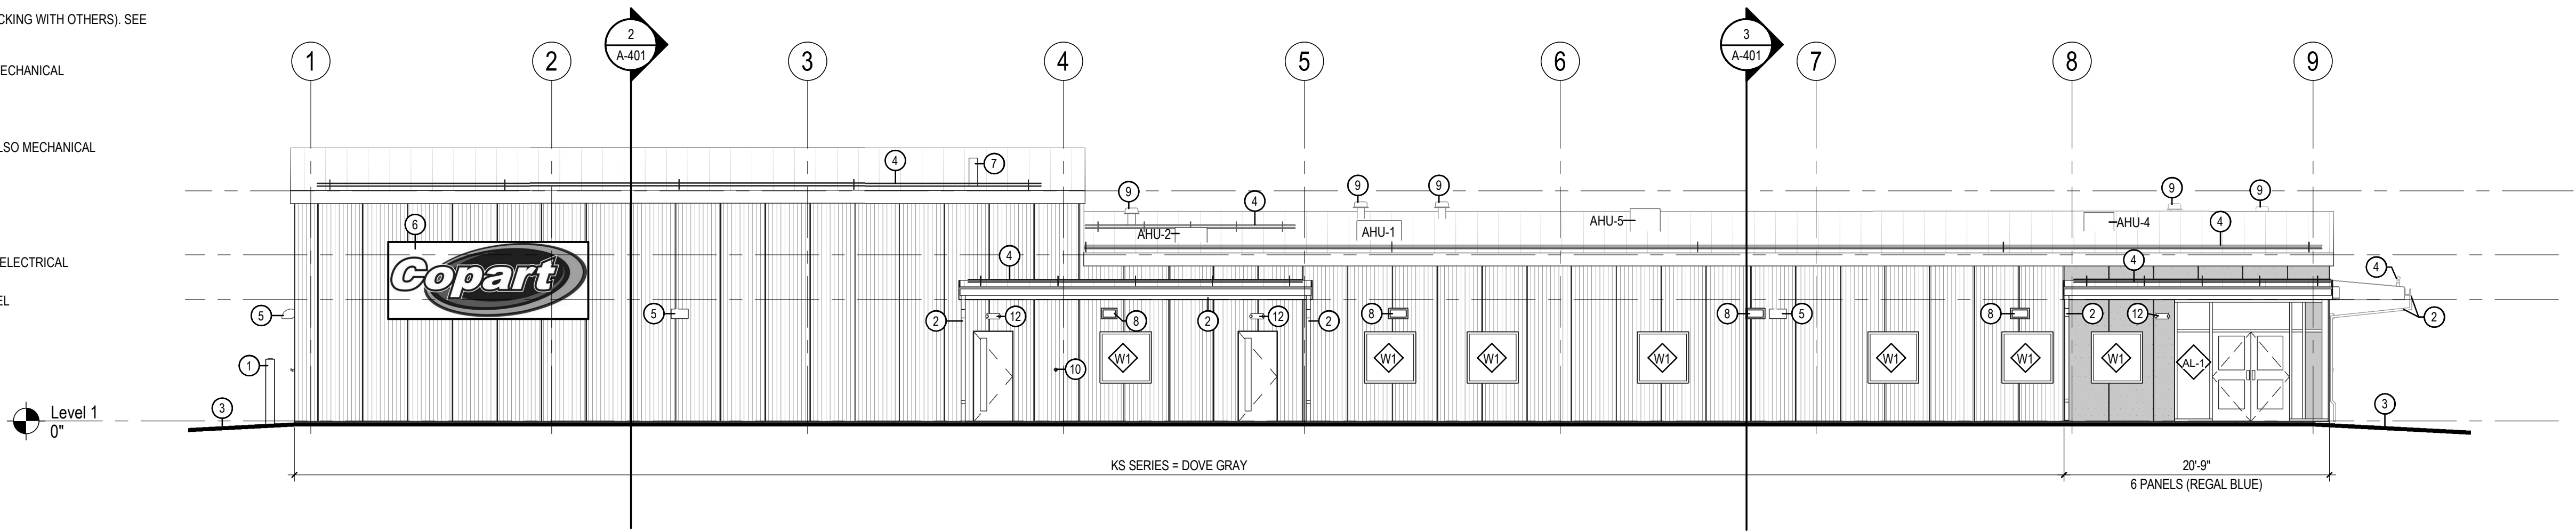

1 SOUTH ELEVATION
A-301 1/8" = 1'-0"

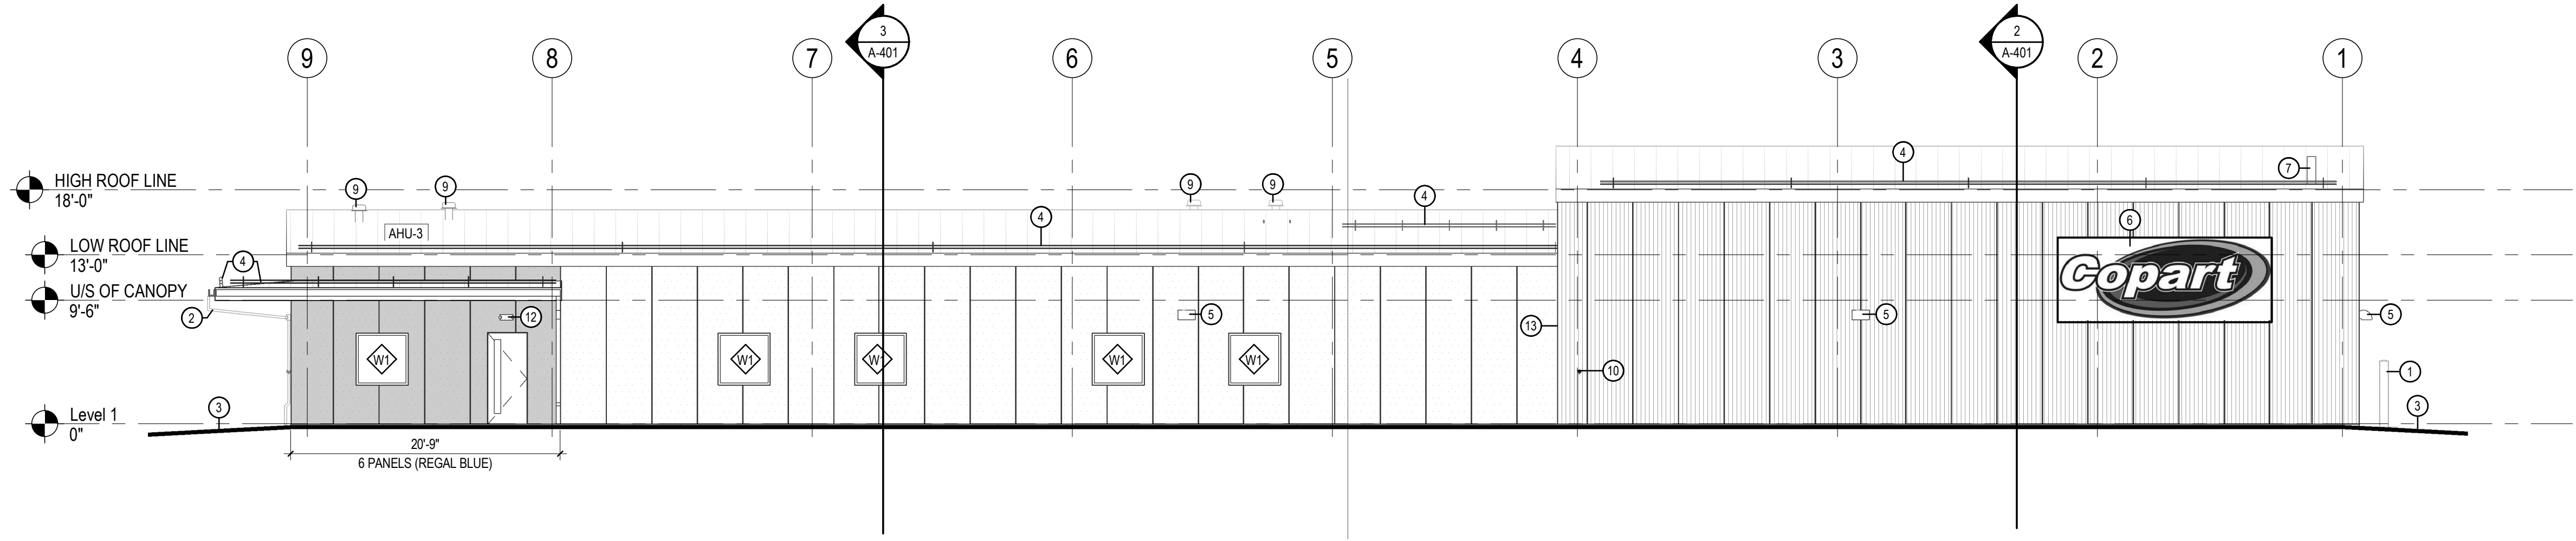

2 NORTH ELEVATION
A-301 1/8" = 1'-0"




14185 Dallas Parkway, Suite 300
Dallas, Texas 75254

300 SOMME STREET


ELEVATIONS -
SOUTH & NORTH

SCALE As Noted		
DATE March, 2020	JOB 119181	FIGURE 119181-Elev

- 1 BOLLARDS, SEE ALSO STRUCTURAL DRAWINGS
- 2 GUTTER / DOWNSPOUT
- 3 GRADE - VARIES, SEE ALSO CIVIL DRAWINGS
- 4 SNOW GUARDS
- 5 LIGHT FIXTURE, SEE ALSO ELECTRICAL DRAWINGS.
- 6 SIGNAGE, BY OTHERS (COORDINATE BACKING WITH OTHERS), SEE ALSO ELECTRICAL DRAWINGS.
- 7 GAS FLUE THROUGH ROOF, SEE ALSO MECHANICAL
- 8 LOUVER, SEE ALSO MECHANICAL
- 9 EXHAUST DUCT THROUGH ROOF, SEE ALSO MECHANICAL
- 10 HOSE-BIB, SEE ALSO MECHANICAL
- 11 PROPANE TANK & FENCE, BY OTHERS
- 12 EMERGENCY LIGHT FIXTURE, SEE ALSO ELECTRICAL
- 13 METAL TRIM AT RAW EDGE OF CUT PANEL

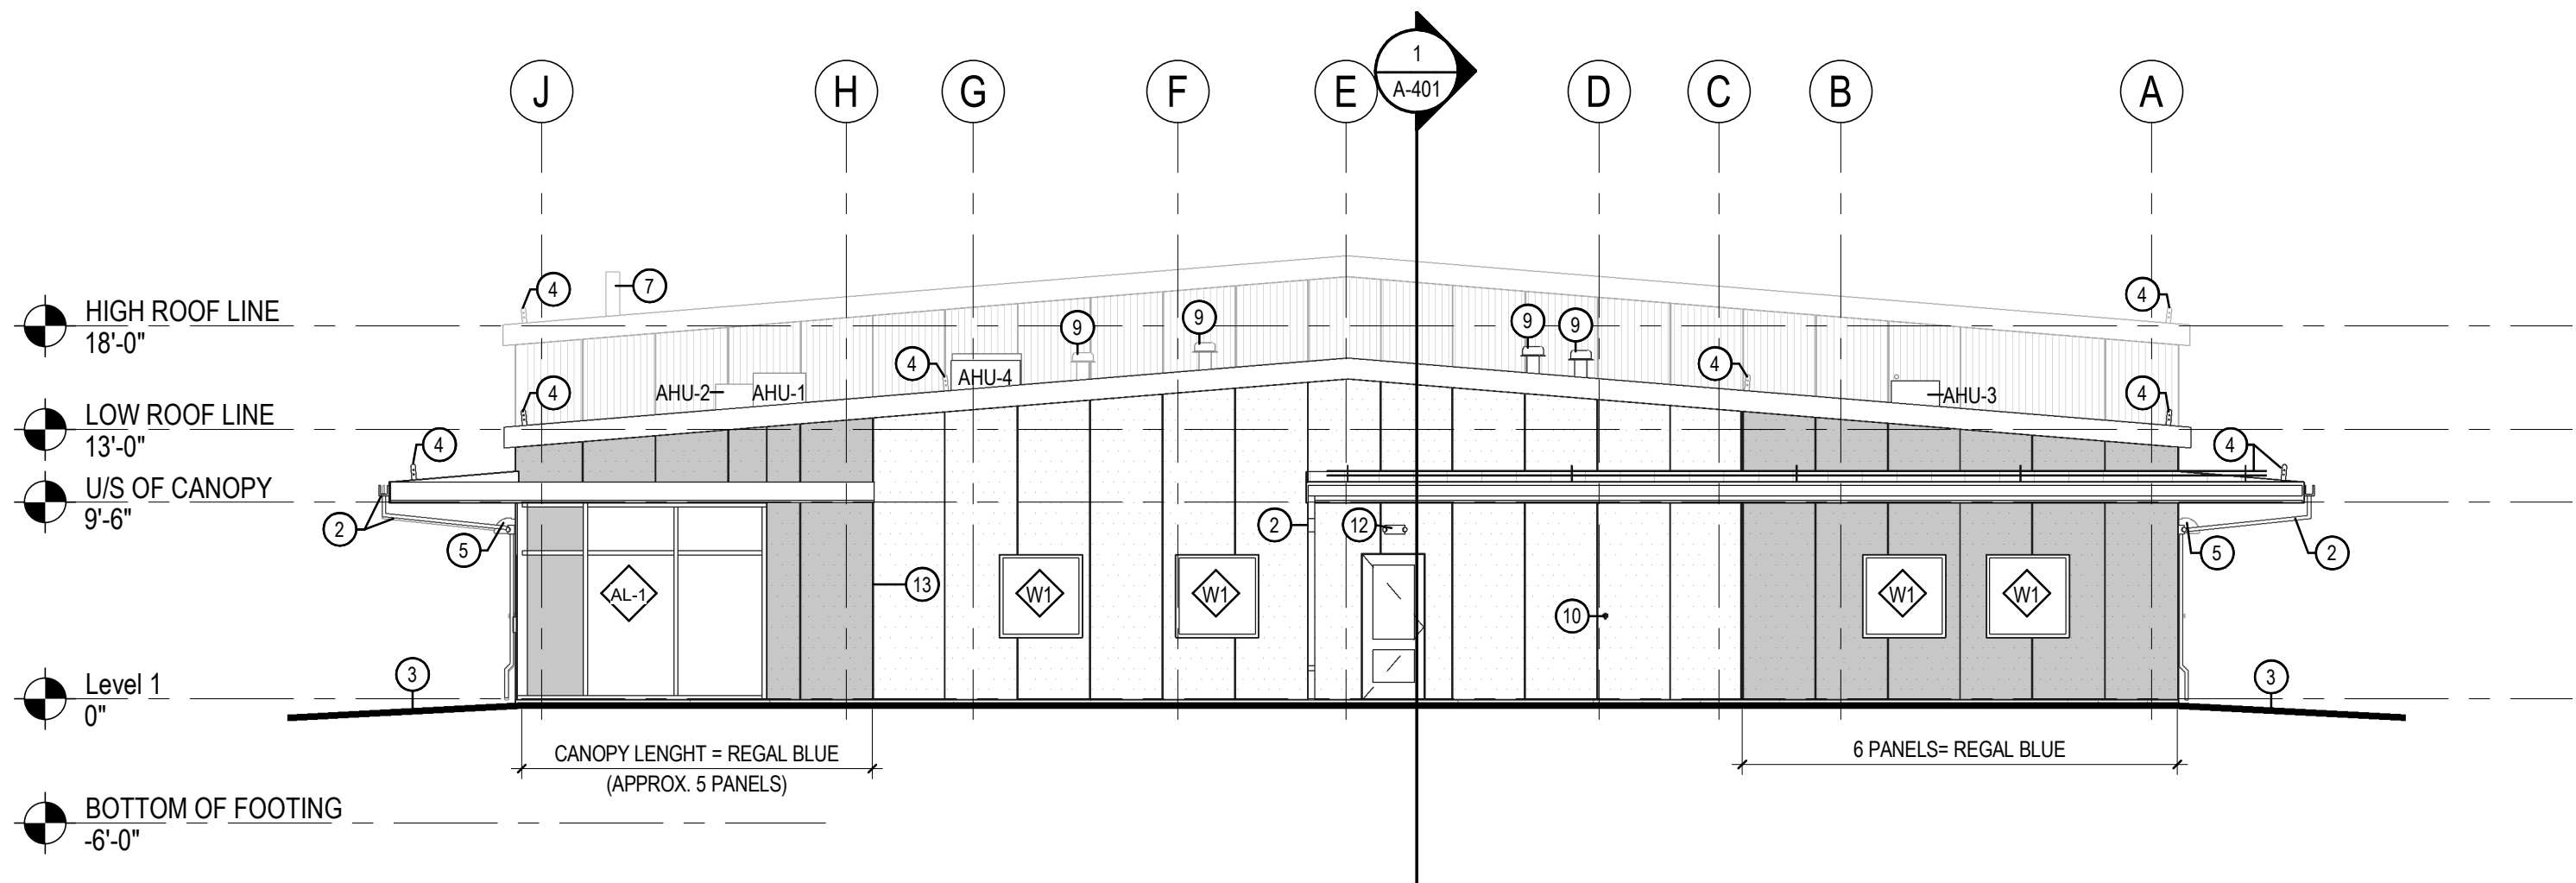

3 EAST ELEVATION
A-301 1/8" = 1'-0"

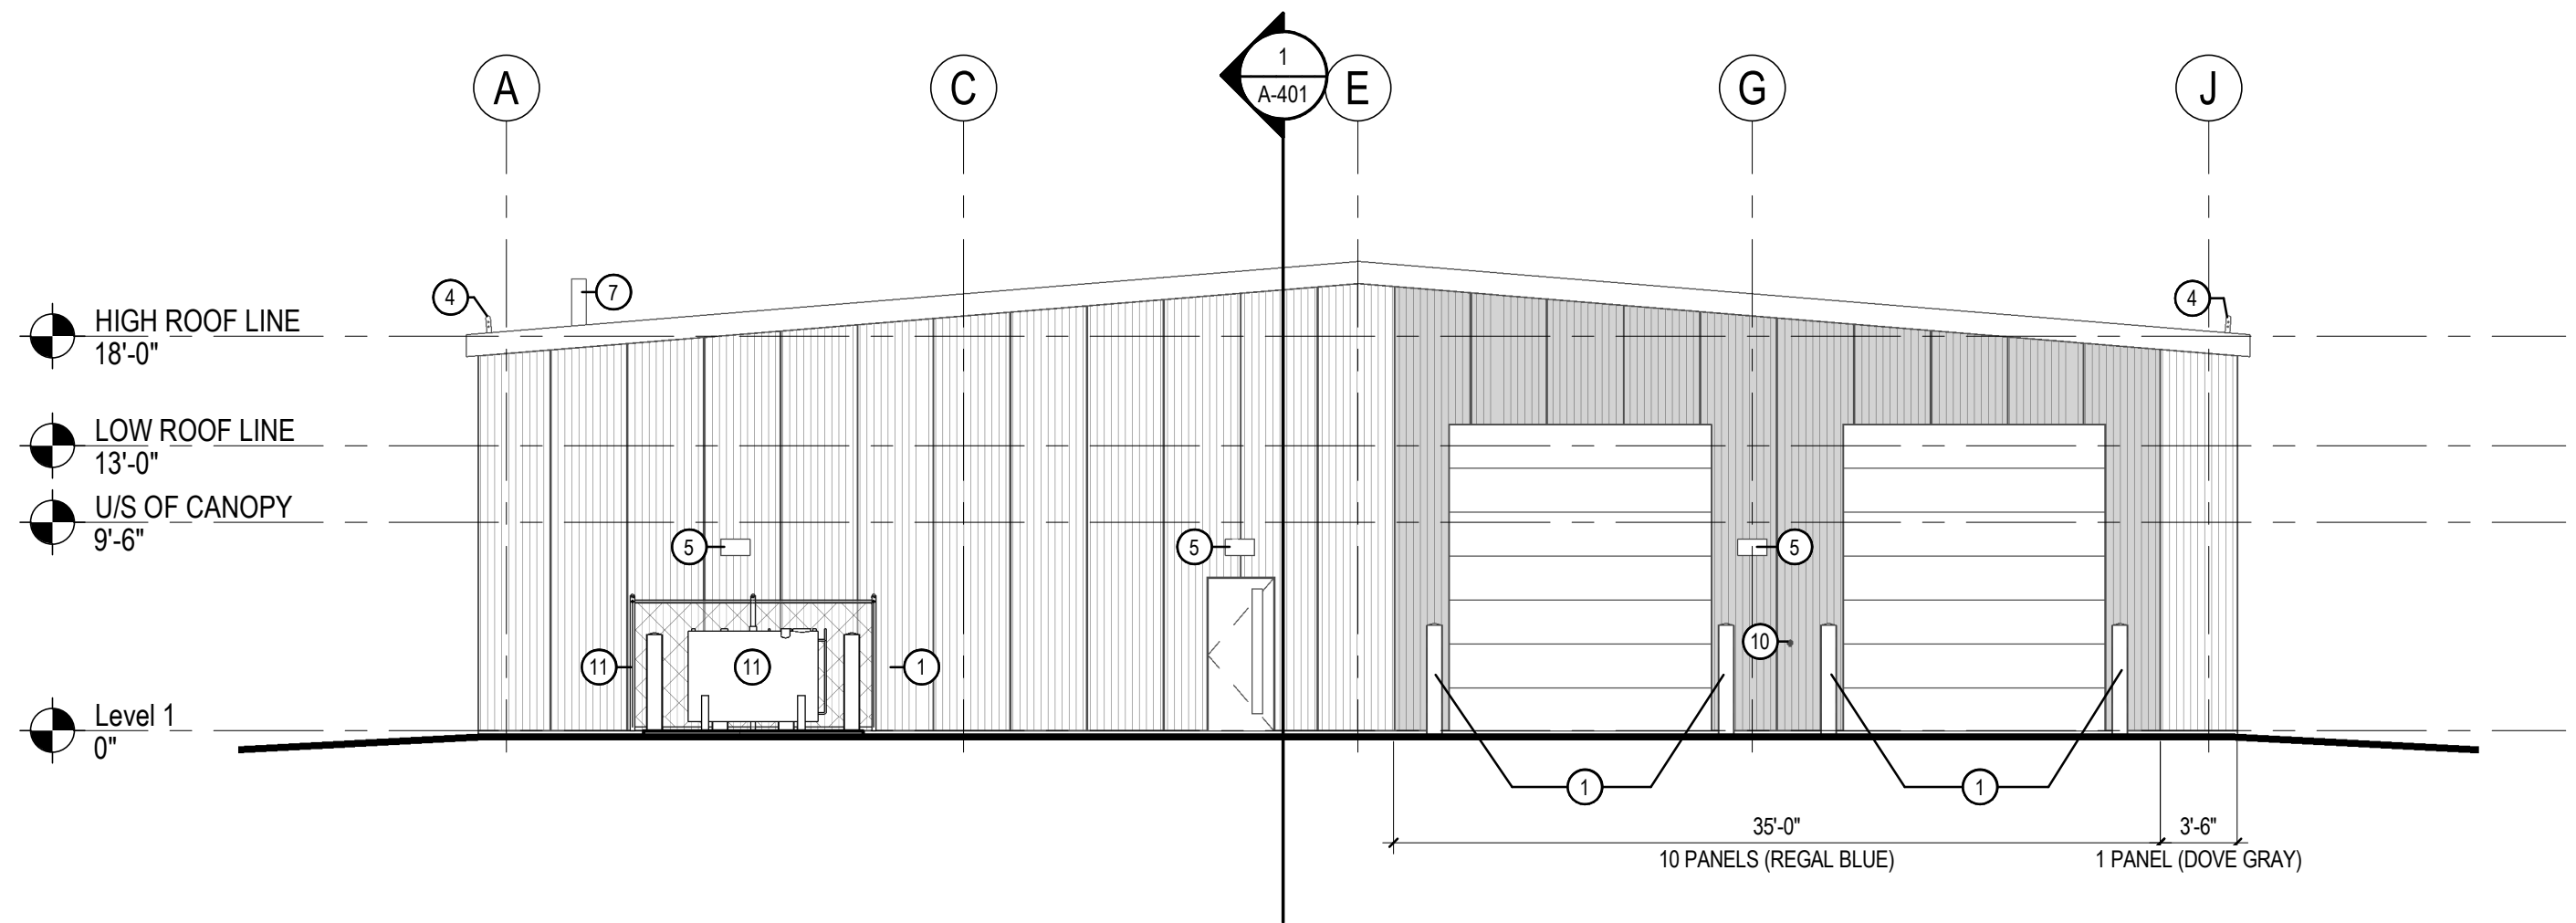

4 WEST ELEVATION (OUTDOOR INVENTORY SIDE)
A-301 1/8" = 1'-0"



14185 Dallas Parkway, Suite 300
Dallas, Texas 75254

300 SOMME STREET

ELEVATIONS -
EAST & WEST

SCALE		
As Noted		
DATE	JOB	FIGURE
March, 2020	119181	119181-Elev