



NOTE: ALL WINDOW AND DOOR LINTELS (EXCEPT OVERHEAD GARAGE DOORS) SHALL BE SUPPORTED BY 2 - 2"x 6" JACK STUDS AND 2 - 2" x 6" KING POSTS

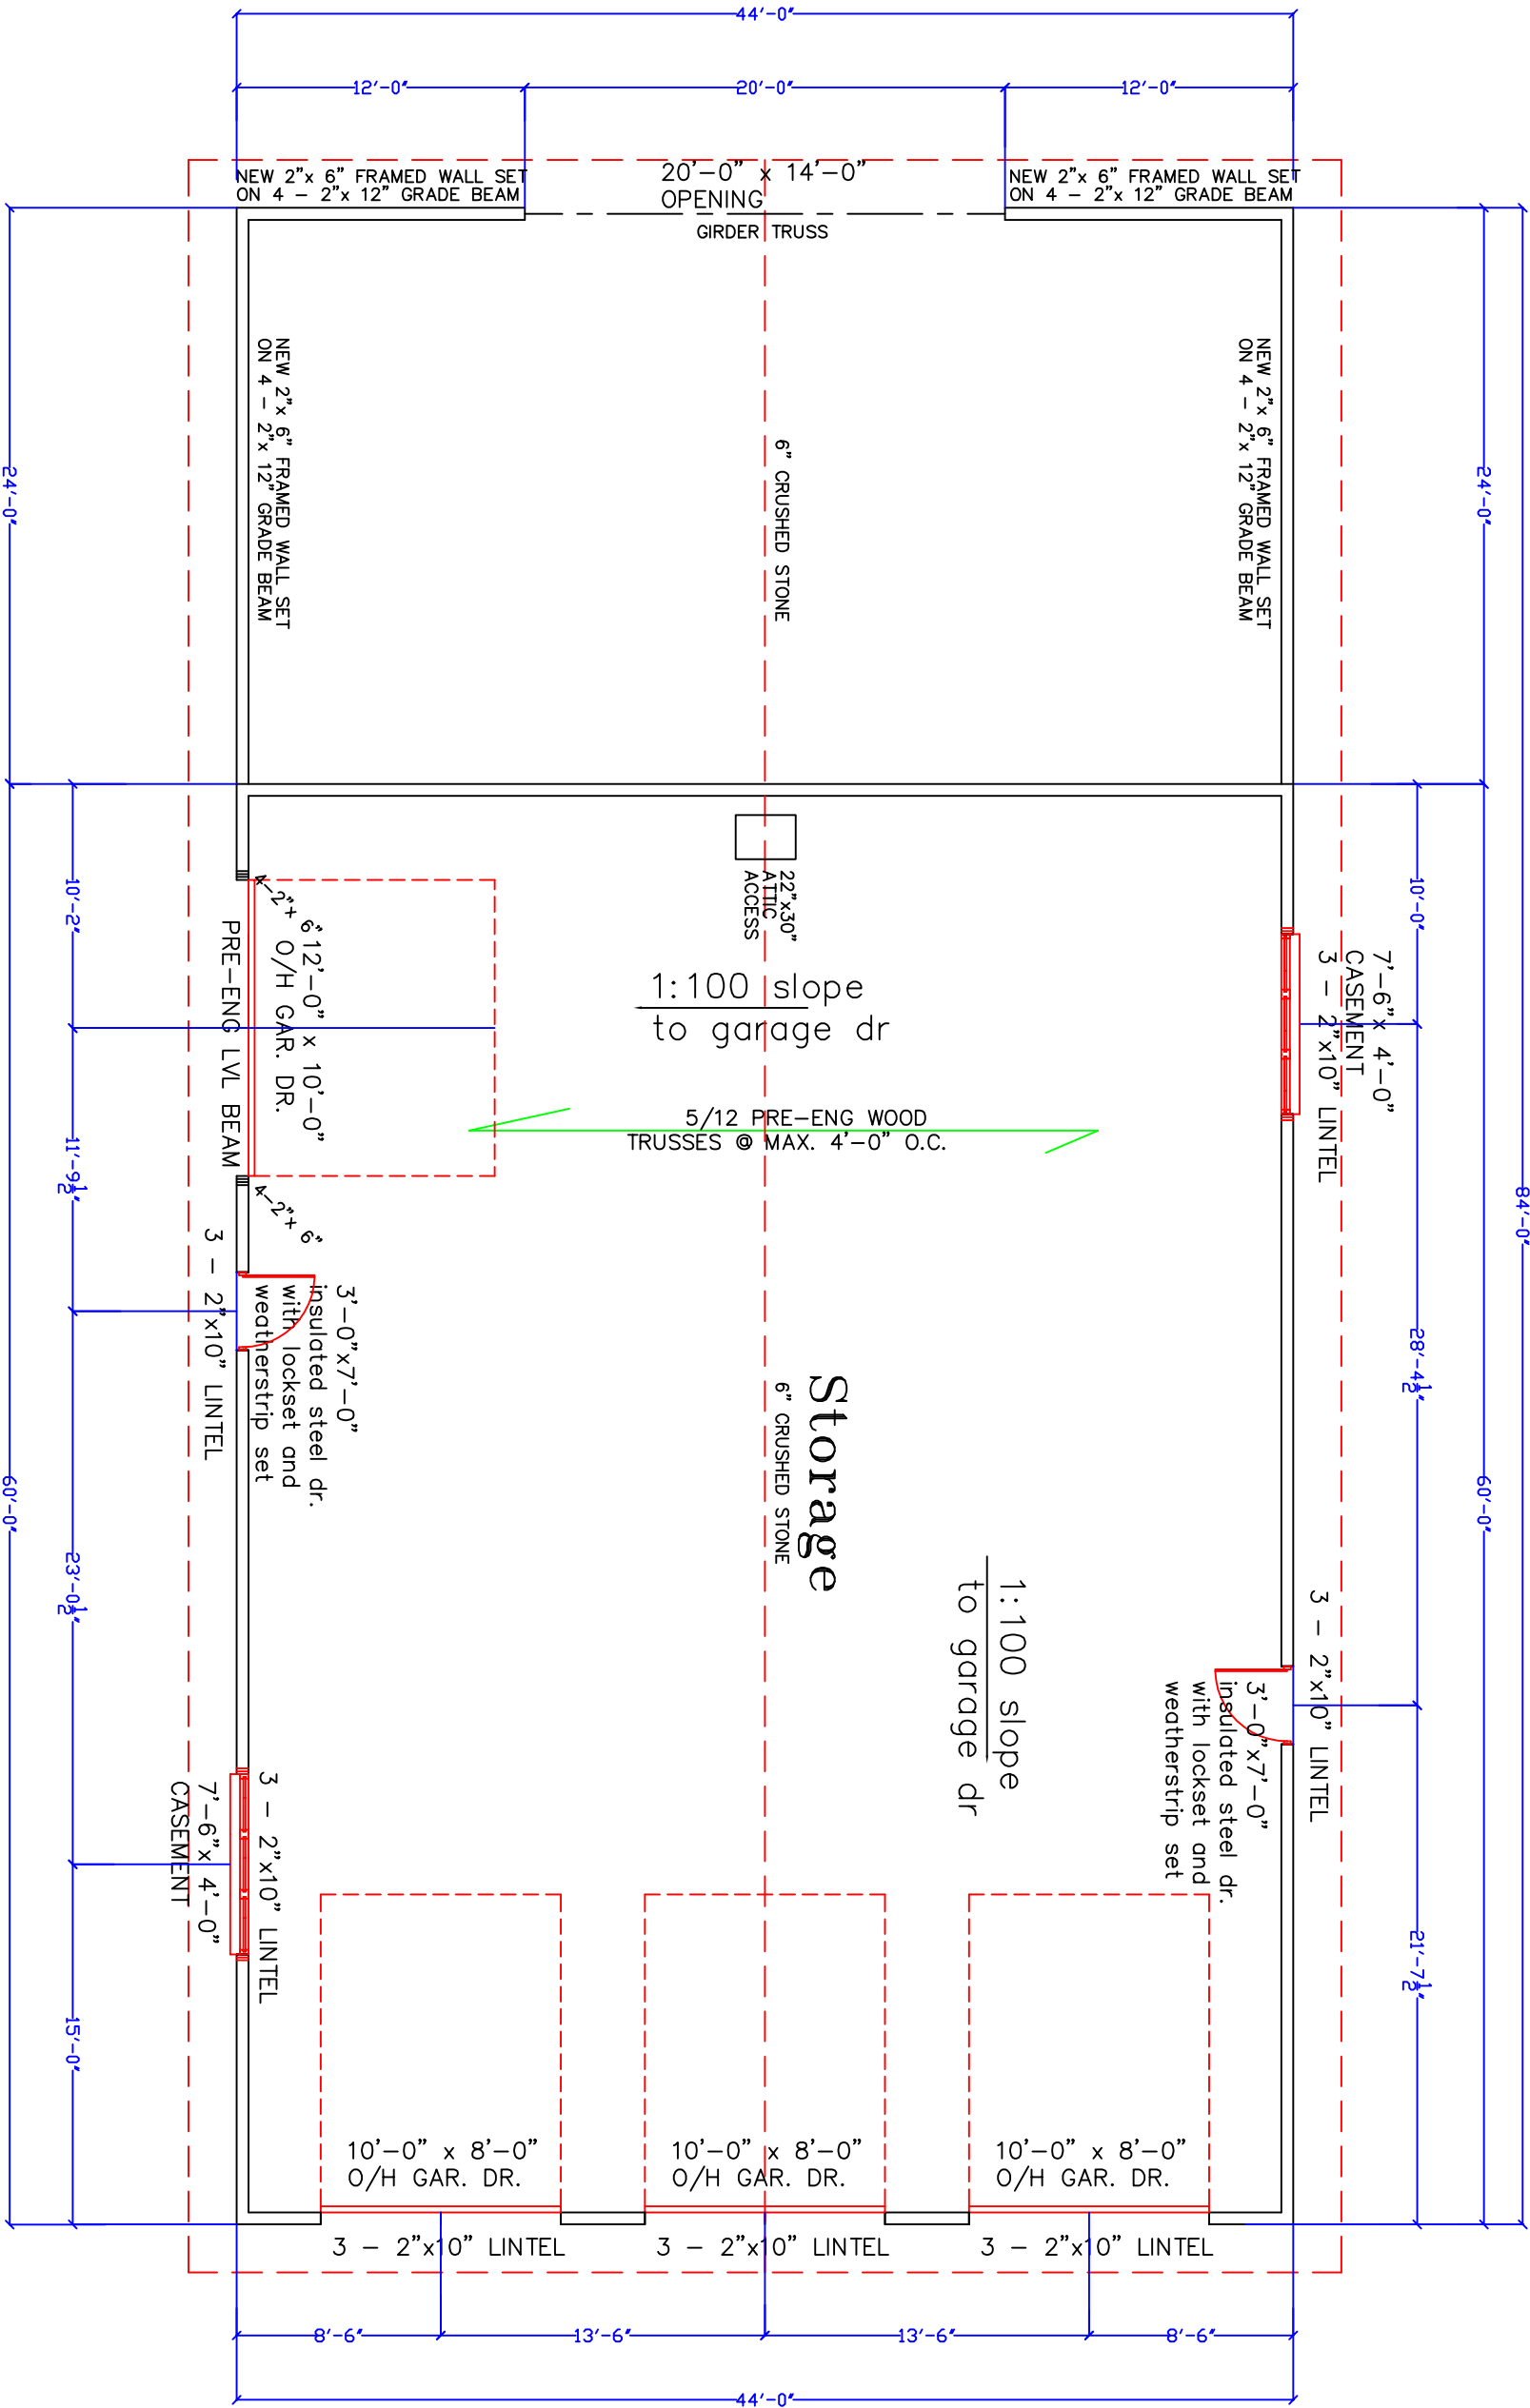

MAIN FLOOR PLAN

REVISIONS:

NO.	REVISION	DATE
1	ISSUED FOR GENERAL REVIEW	
2		
3		

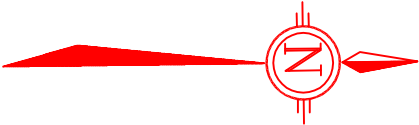

IN ACCORDANCE WITH THE 2012 ONTARIO BUILDING CODE, I HAVE REVIEWED AND TAKE RESPONSIBILITY FOR THE DESIGN ACTIVITIES

SIGNATURE:  DATE: Jan. 13/20
GARY R. RUYF BCIN: 24393
RUYF DRAFTING & DESIGN INC. BCIN: 29582



**Ruyf Drafting
& Design Inc.**

 AutoCAD Drafting • Design
Graphic Architectural Perspectives

RR2 Mountain, On. K0E 1S0 613-989-3232

Project: **PROPOSED STORAGE SHED**
Client: JOHN & EMILY KELLY
2234 RIVER RD., MANOTICK, ON K4M 1B4

Drawing Title
MAIN FLOOR PLAN

Scale 1/8" = 1'-0"	Date JANUARY, 2020
Drawn By G. RUYF	Drawing No. A2 of 6
Checked By	
Approved By	