
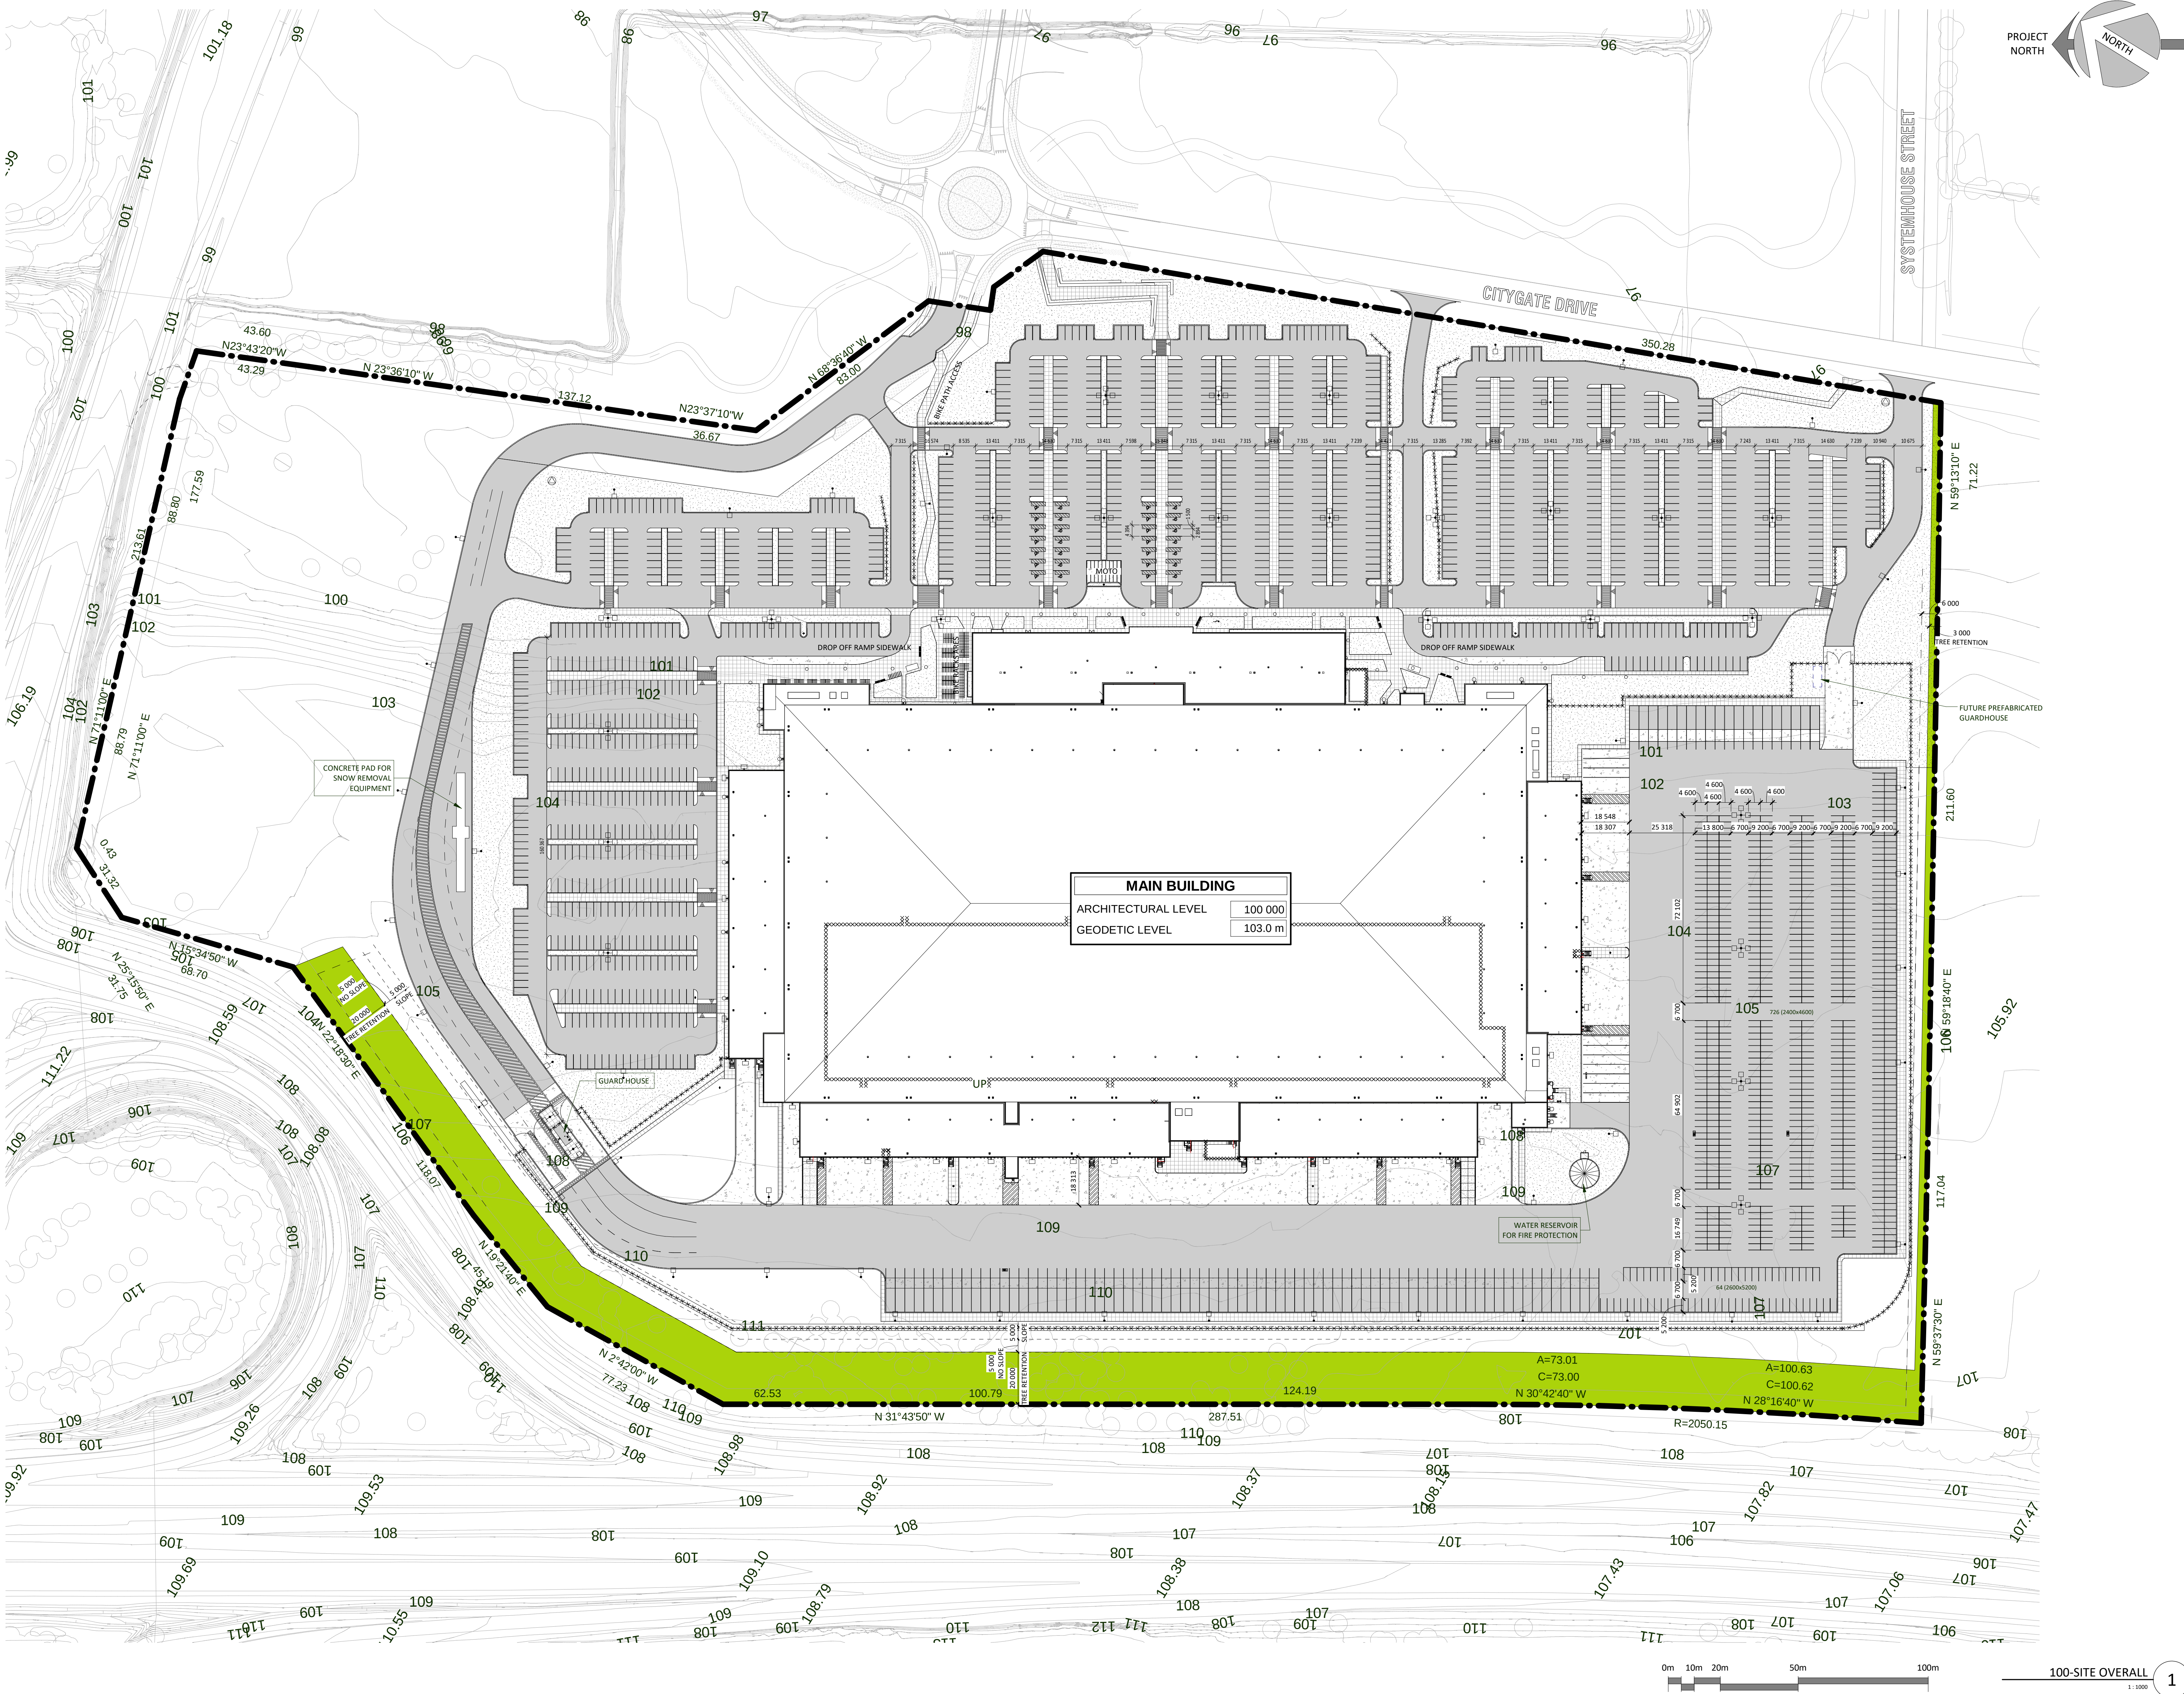


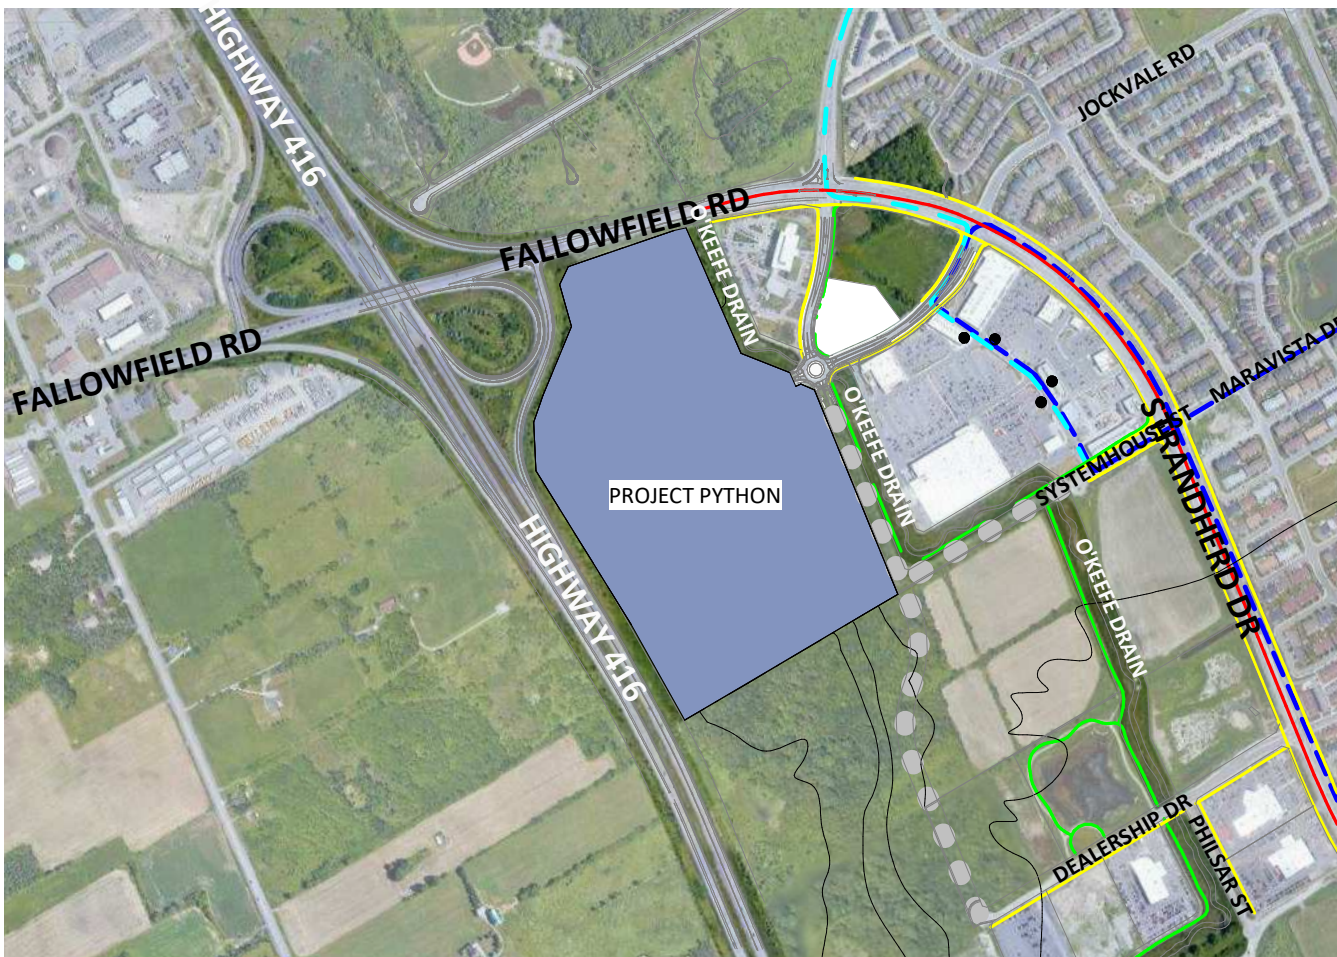

SITE DEVELOPMENT STATISTICS

LOT AREA	± 259 522 m ²	± 64,129 ac.
LOT FRONTAGE	350.274 m	1149.19 ft
LOT DEPT IRREGULAR	± 328.64 m	1078.22 ft

SITE STATISTICS

LOT COVERAGE	22.5 %
BUILDING HEIGHT	27 m

BUILDING GROSS FLOOR AREA

TOTAL GROUND FLOOR AREA	± 59 049 m ²	± 635 593 ft ²
- GUARD HOUSE	± 26 m ²	± 279 ft ²
- GROUND FLOOR LEVEL 1	± 59 023 m ²	± 635 314 ft ²
- PRESTIGE OFFICES	± 1 559 m ²	± 16 781 ft ²
- LIGHT INDUSTRIAL	± 251 851 m ²	± 2 710 905 ft ²

TOTAL PARKING SPACES		PARKING CARS	
Parking Type	Stalls provided	Parking Type	Stalls provided
Bicycle Space - 762 x 1830	174	Car Space - 2 400 x 4 600	726
Car Space - 2 400 x 4 600	726	Car Space - 2 600 x 5 200	64
Car Space - 2 600 x 5 200	64	Car Space - 2 743 x 5 486	1248
Car Space - 2 743 x 5 486	1248	Handicap - 4 420 x 5 486	28
Handicap - 4 420 x 5 486	28	Grand total	required 37 + 2 015 + 6 + 2 058
Motorcycle Space - 1 524 x 2 438	18		2066
Trailer Space - 3 658 x 16 764	105		
	2363		

ZONING PROVISIONS: LIGHT INDUSTRIAL ZONE

PROJECT DESCRIPTION

PROJECT:	PYTHON
ADDRESS:	222 CITYGATE DRIVE OTTAWA, ONTARIO
DEVELOPER:	PYTHON LP, C/O NOVATECH ENGINEERING CONSULTANTS, 240 MICHAEL COPELAND DR, KANATA, ON K2M1P6
APPLICANT:	NOVATECH ENGINEERING CONSULTANTS, 240 MICHAEL COPELAND DR, KANATA, ON K2M1P6
PROPERTY IDENTIFICATION:	BLOCK 13, PLAN 4M1538, CITY OF OTTAWA, BEING ALL OF PIN 04667-1518(LT)

ZONE PERFORMANCE STANDARDS		IP6	
CITY OF OTTAWA ZONING BY-LAW 2008-250		REQUIRED	PROVIDED
MINIMUM LOT AREA (m ²)	10 000m ²		± 259 578 m ²
MINIMUM LOT WIDTH (m)	100 m		± 366.18 m
MAXIMUM LOT COVERAGE (m ²)	55%		23%
MINIMUM FRONT YARD SETBACK (m) EAST	3 m		± 132 m
MINIMUM CORNER YARD SETBACK (m) NORTH	3 m		± 110 m
MINIMUM INTERIOR YARD SETBACK (m) SOUTH	3 m		± 128 m
MINIMUM REAR YARD SETBACK (m) WEST	6 m		± 94 m
MAXIMUM BUILDING HEIGHT	45 m		27 m

PARKING AND LOADING (SEC. 100-114)

PERFORMANCE STANDARDS	PARKING RATE	AREA	REQUIRED	PROVIDED
MINIMUM PARKING SPACE RATES (OFFICE)	2.4 / 100 m ²	1 559 m ²	37	37
MINIMUM PARKING SPACE RATES (LIGHT INDUSTRIAL)	0.8 / 100 m ²	251 851 m ²	2 015	2 029
MINIMUM ACCESSIBLE PARKING SPACE RATES	500 AND OVER	N/A	6	28
MOTORCYCLE PARKING SPACE RATES (OFFICE)	-	-	N/A	16
MINIMUM BICYCLE PARKING SPACE RATES (OFFICE)	1 / 250 m ²	1 559 m ²	6	6
MINIMUM BICYCLE PARKING SPACE RATES (LIGHT INDUSTRIAL)	1 / 1 500 m ²	251 851 m ²	168	168
MINIMUM LOADING SPACE RATES (LIGHT INDUSTRIAL)	3 / 25 000 m ²	251 851 m ²	30	51

No.	Date	Revision	By
2	2020.06.01	SPA REVISION	
1	2020.04.06	SPA	
2020-06-01 10:48:06 AM			

PROJECT PYTHON



Copyright GKC Architects Inc. Not to be used for any other project without the architect's written consent. All dimensions and coordinates must be verified on site. Do not scale drawings. The drawings are for information only and do not constitute a contract. The drawings are for information only and do not constitute a contract.

ARCHITECTURE

OVERALL SITE PLAN

DRAWN BY: MB CHECKED BY: NV

SCALE: As indicated

FOOLD: 20010

A100 R2