


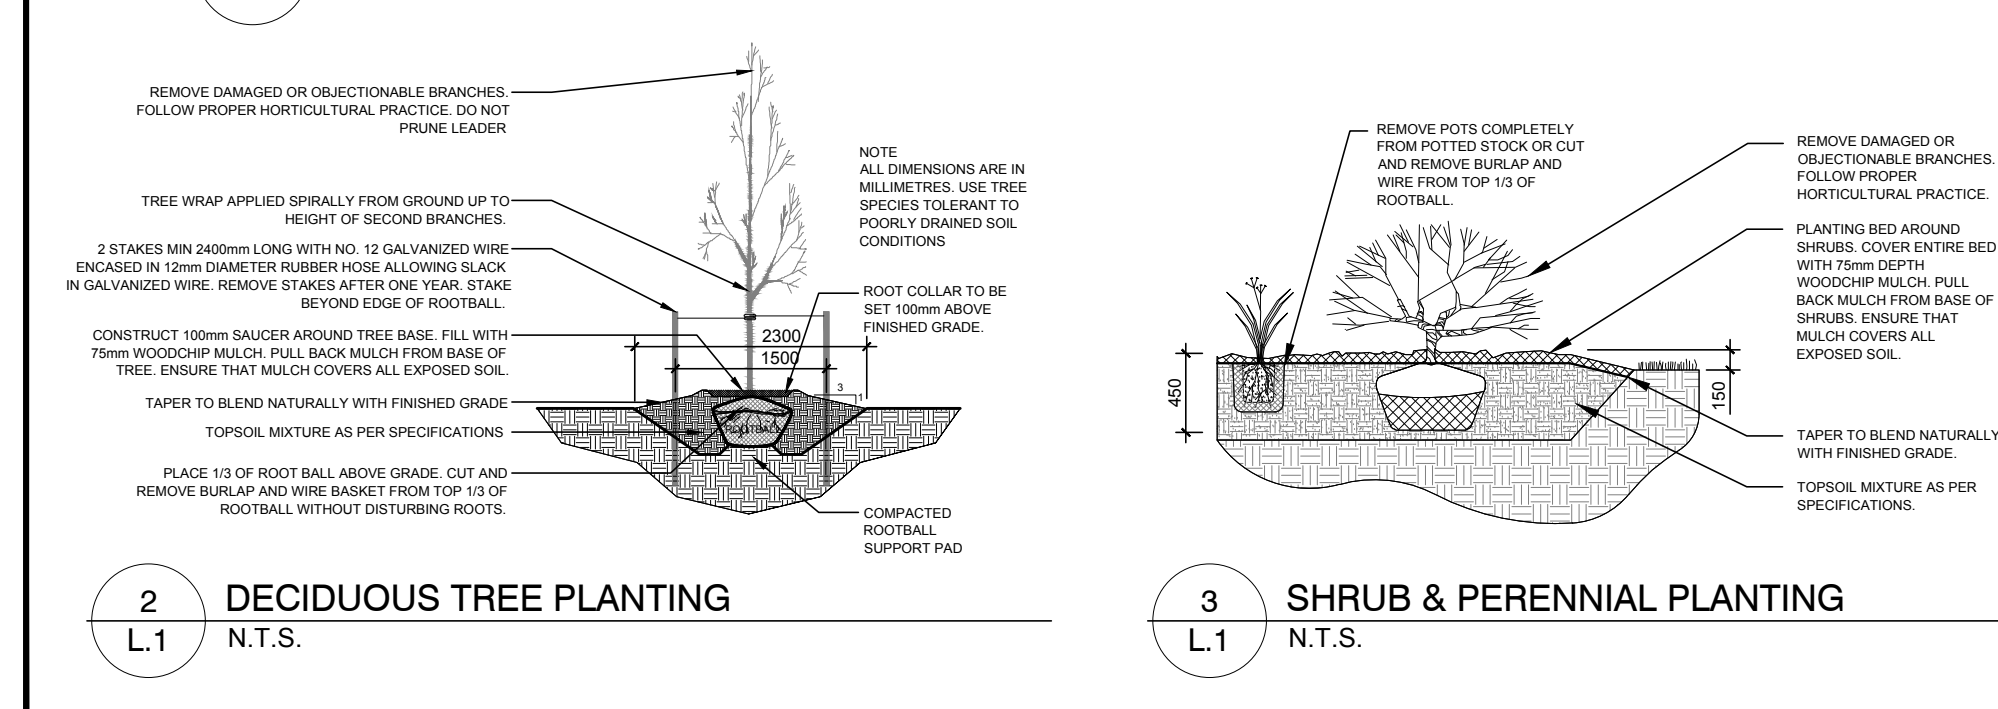

PROPOSED PLANT LIST				QTY KEY			
KEY	QTY	BOTANICAL NAME	COMMON NAME	SIZE	CONDITION	REMARKS	
TREES							
FM	20	<i>Acer x freemanii</i> 'Jeffersred'	Autumn Blaze Maple	70mm ø	B&B		
GD	2	<i>Ginkgo biloba</i> 'Princeton Sentry'	Princeton Sentry Ginkgo	70mm ø	B&B		
HB	3	<i>Celtis occidentalis</i>	Common Hackberry	70mm ø	B&B		
HL	9	<i>Gleditsia triacanthos</i> 'Skyline'	Skyline Form Locust	70mm ø	B&B		
SHRUBS & PERENNIALS							
AH	40	<i>Hydrangea arborescens</i> 'Annabelle'	Annabelle Hydrangea	3 gal. pot	Potted	800 mm c.o.	
AW	44	<i>Buxus x bumalda</i> 'Anthony Waterer'	Anthony Waterer Spirea	600mm ht.	Potted	1000 mm c.o.	
BS	26	<i>Buxus</i> 'Green Heart'	Green Gem Boxwood	2 gal. pot	Potted	800 mm c.o.	
DL	120	<i>Hemerocallis</i> 'Stella D'Oro'	Stella D'Oro Day Lily	150mm pot	Potted	400 mm c.o.	
FS	33	<i>Sorbaria sorbifolia</i> 'Sem'	Sem False Spirea	600mm ht.	Potted	800 mm c.o.	
GS	81	<i>Spiraea x arguta</i>	Garland Spirea	800mm spr.	Potted	1000 mm c.o.	
LJ	23	<i>Juniperus procumbens</i> 'Nana'	Dwarf Japanese Garden Juniper	3 gal pot	Potted	1000 mm c.o.	
KF	119	<i>Calamagrostis</i> 'Karl Foerster'	Karl Foerster Grass	250mm pot	Potted	800 mm c.o.	
MP	43	<i>Pinus mugo</i> 'Pumilio'	Dwarf Mugo Pine	600mm spr.	Potted	800mm c.o.	
RD	35	<i>Calamagrostis x acutiflora</i> 'Overdam'	Feather reed-grass 'Overdam'	250mm pot	Potted	800 mm c.o.	
SR	71	<i>Phalaris arundinacea</i> 'Strawberries & Cream'	Strawberries & Cream Ribbon Grass	250mm pot	Potted	800 mm c.o.	
YE	13	<i>Taxus cuspidata</i> 'Emerald Spreader' (Monloie)	Emerald Spreader Compact Yew	600 mm spr.	Potted	1500 mm c.o.	



**CLARIDGE
HOMES**

LOCATION PLAN

CONSULTANTS


ARCHITECTS:



EVOO

1451, RUE SAINT-ALEXANDRE, BUREAU 1000
MONTREAL, QUEBEC H3A 2G4
T. 514 379-1451 F. 514 375-6486
evoo@evooarchitects.com

LEGEND

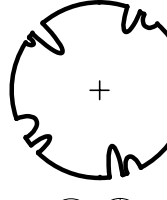


PROPOSED DECIDUOUS TREE



PROPOSED SHRUBS



PROPOSED SOD

 

PROPOSED UNIT CONCRETE PAVERS




PROPOSED RIVERSTONE



PROPOSED ARTIFICIAL TURF



PROPOSED DAYCARE / POOL
ENCLOSURE FENCE

 

PROPOSED PRECAST BENCH

2	ISSUED FOR SITE PLAN APPROVAL	05/08/2020	LC	JL	
1	ISSUED FOR COMMENTS AND REVIEW	03/24/2020	LC	JL	
No.	Issue	Date MM/DD/YY	DR	CK	

JAMES B. LENNOX & ASSOCIATES INC.

LANDSCAPE ARCHITECTS

3332 CARLING AVE. OTTAWA, ONTARIO K2H 5A8
Tel. (613) 722-5168 Fax. (866) 343-3942


PROJECT

LEBRETON PHASE 4&5

DRAWING

LANDSCAPE PLAN

STAMP

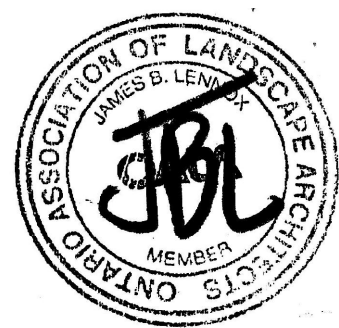

SCALE

1 : 150


START DATE

MARCH, 2020

PROJECT NO.

20-CLG-2015

PROJECT NORTH

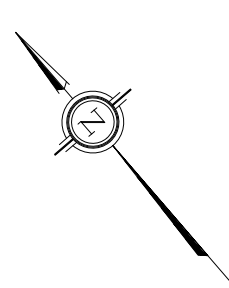

DRAWING NO.

L.1

PLOT SIZE ARCH.D