

- ELEVATION KEYNOTES
- ① INSULATED METAL PANELS COLOUR 1
 - ② INSULATED METAL PANELS COLOUR 2
 - ③ BUTLER MR-24 STANDING SEAM ROOF PANEL
 - ④ BUTLER EAVE / GABLE / GUTTER TRIM
 - ⑤ BUTLER DOWNSPOUT
 - ⑥ TYPICAL LED WALL PACK FIXTURE


1 FRONT (EAST) ELEVATION
SCALE: 3/32"=1'-0"

2 REAR (WEST) ELEVATION
SCALE: 3/32"=1'-0"

3 SIDE (NORTH) ELEVATION
SCALE: 3/32"=1'-0"

4 SIDE (SOUTH) ELEVATION
SCALE: 3/32"=1'-0"

5 GROUND FLOOR PLAN
SCALE: 3/32"=1'-0"

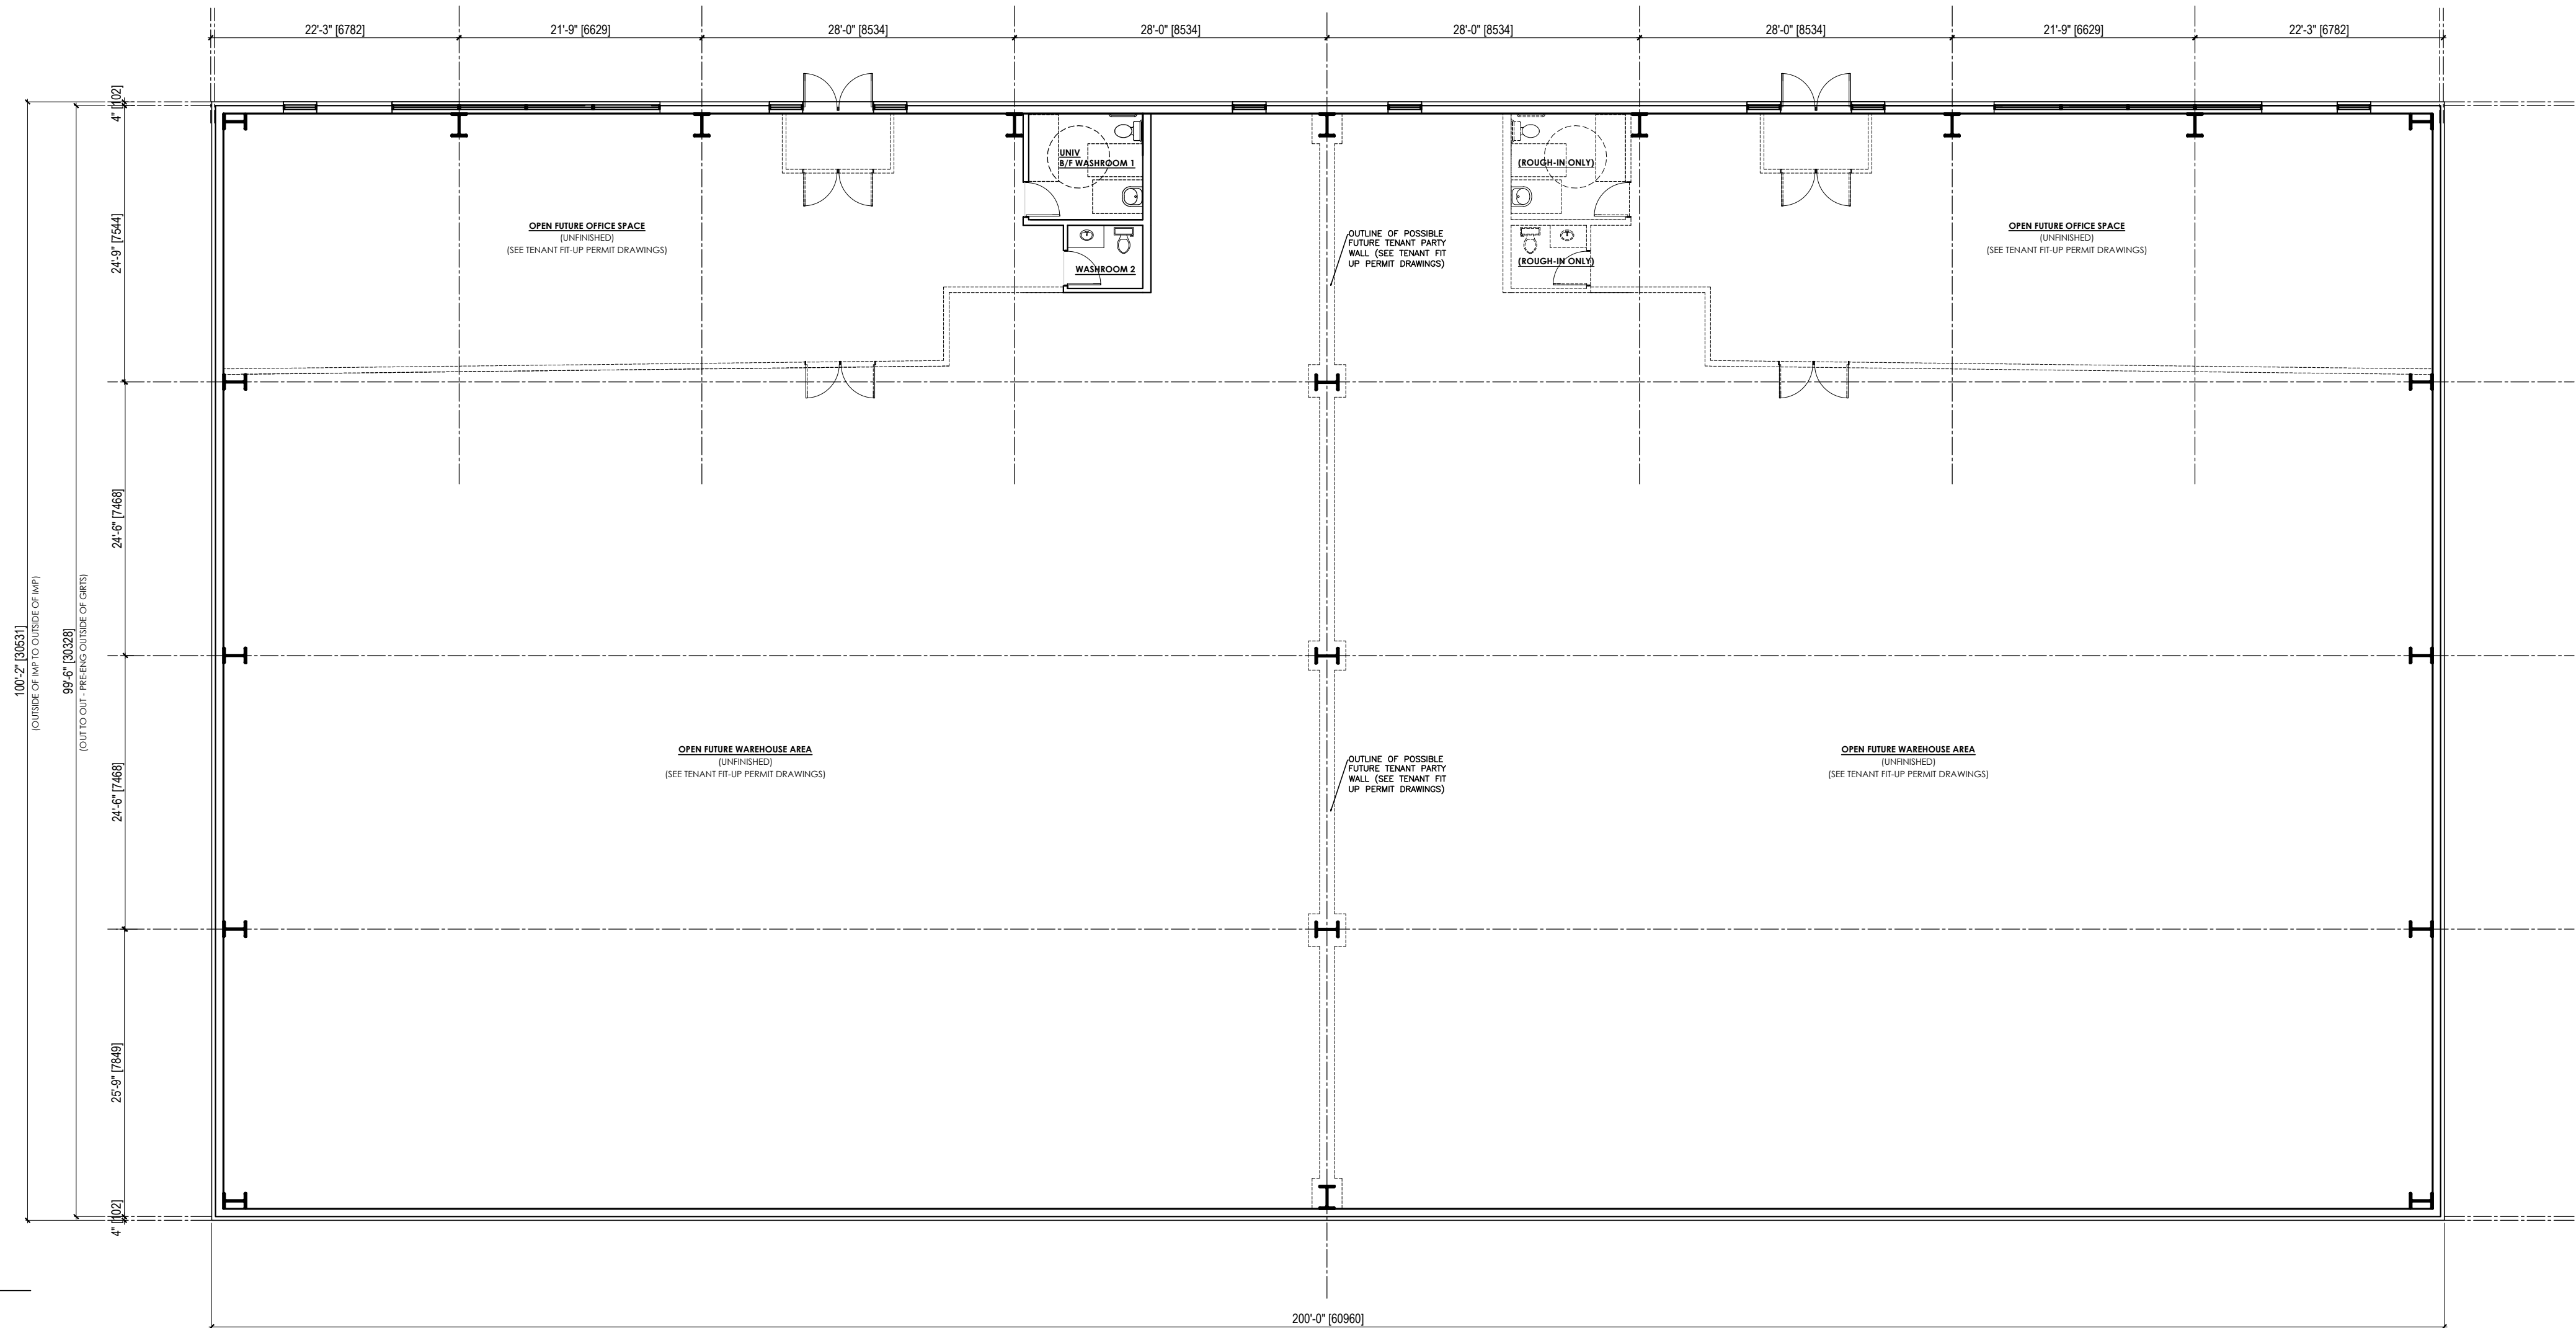

REVISION		
NO.	DATE	REVISION
1	JUN 18 /2020	ISSUED FOR SPA
2		
3		
4		
5		

DESIGN BUILDER:

40th BBS

BUILDING A REPUTATION ON EXCELLENCE

BBS CONSTRUCTION (ONTARIO)LTD.
1805 WOODWARD DRIVE,
OTTAWA, ON K2C 0P9
TEL:613-226-8830 FAX:613-226-7709
www.bbsconstruction.ca

OWNER:

1850591 Ontario Ltd

PROJECT:

OFFICE & ASSOCIATED WAREHOUSE PROJECT
2 BILL LEATHEM DR.
OTTAWA ON

DRAWING TITLE:

ELEVATIONS
GROUND FLOOR PLAN

PROJECT N°:	492-19	DRAWING NO.
SCALE:	AS NOTED	A1
DRAWN BY:	MK	
DATE:	6/4/2020	

FILE # D07-xxxxxxx