
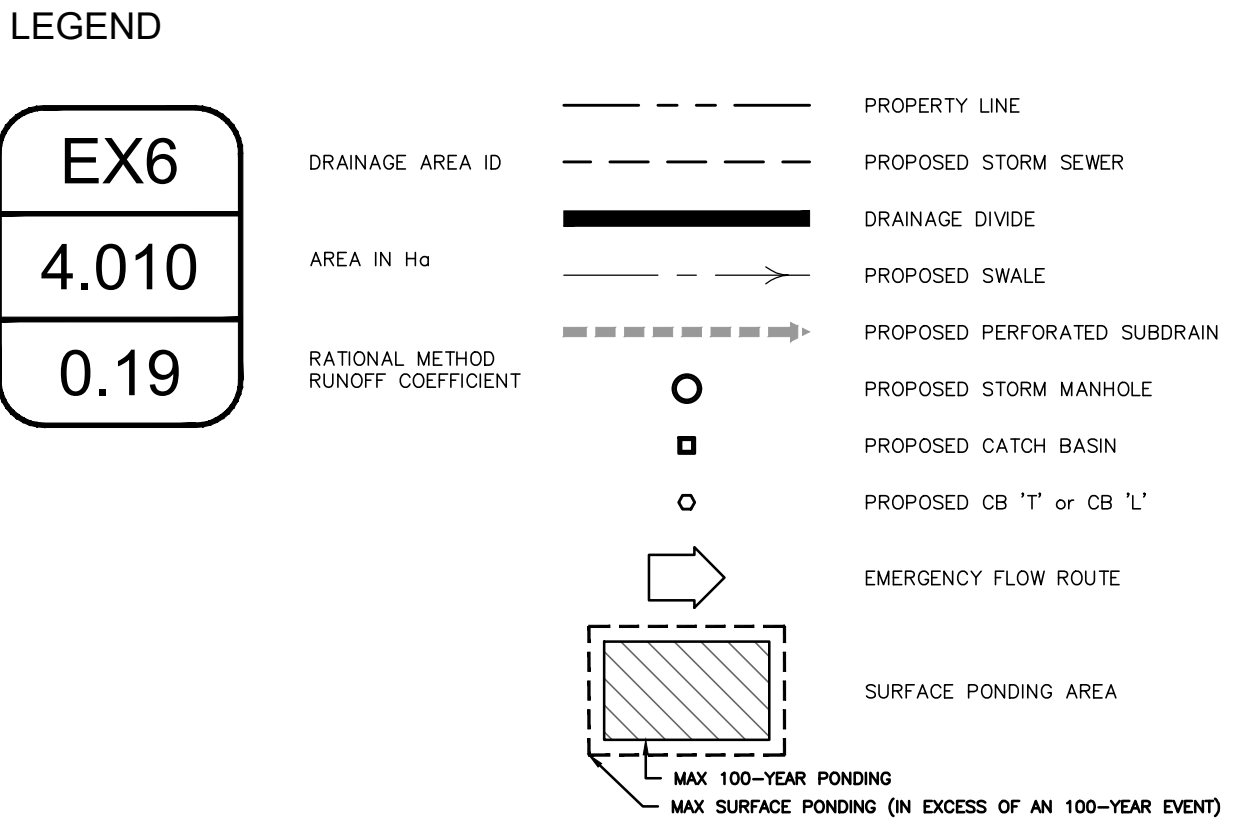
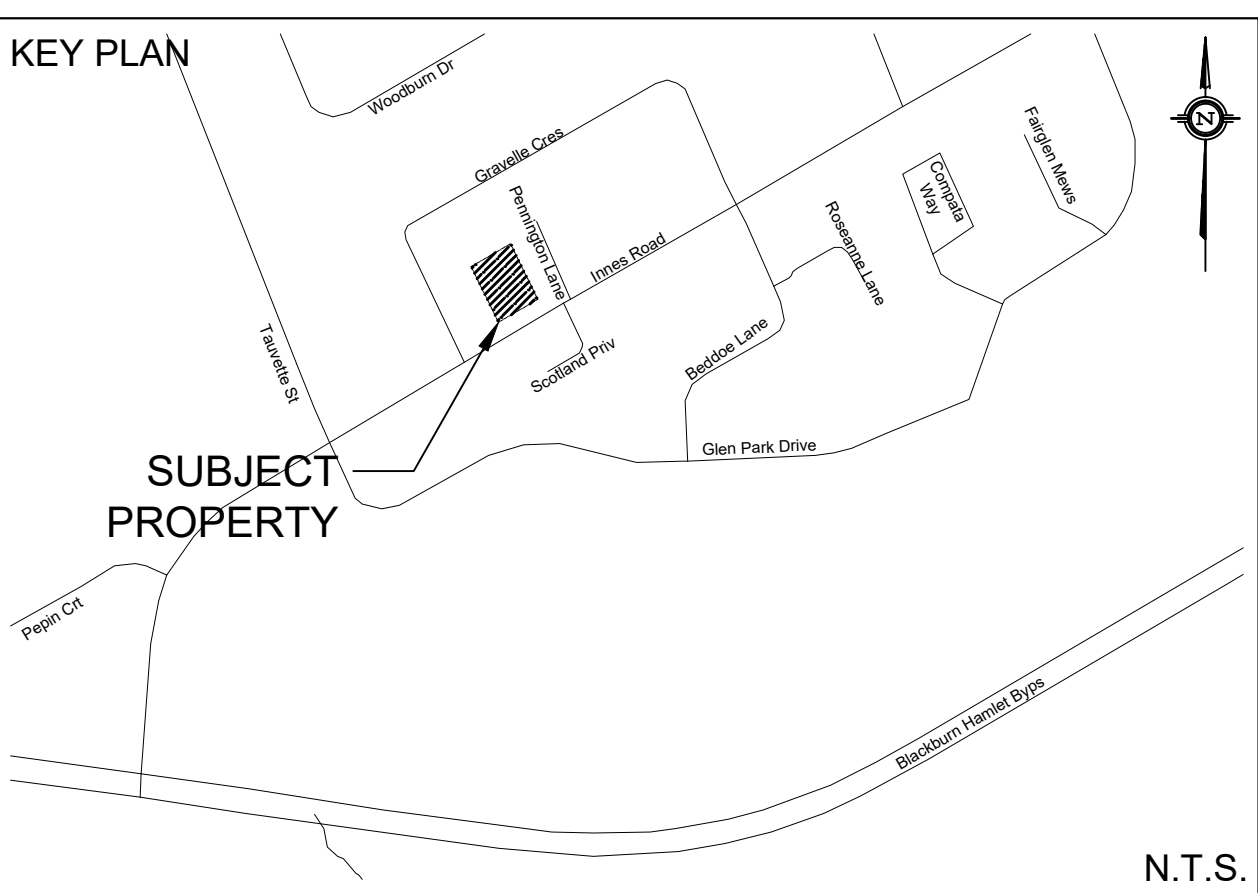
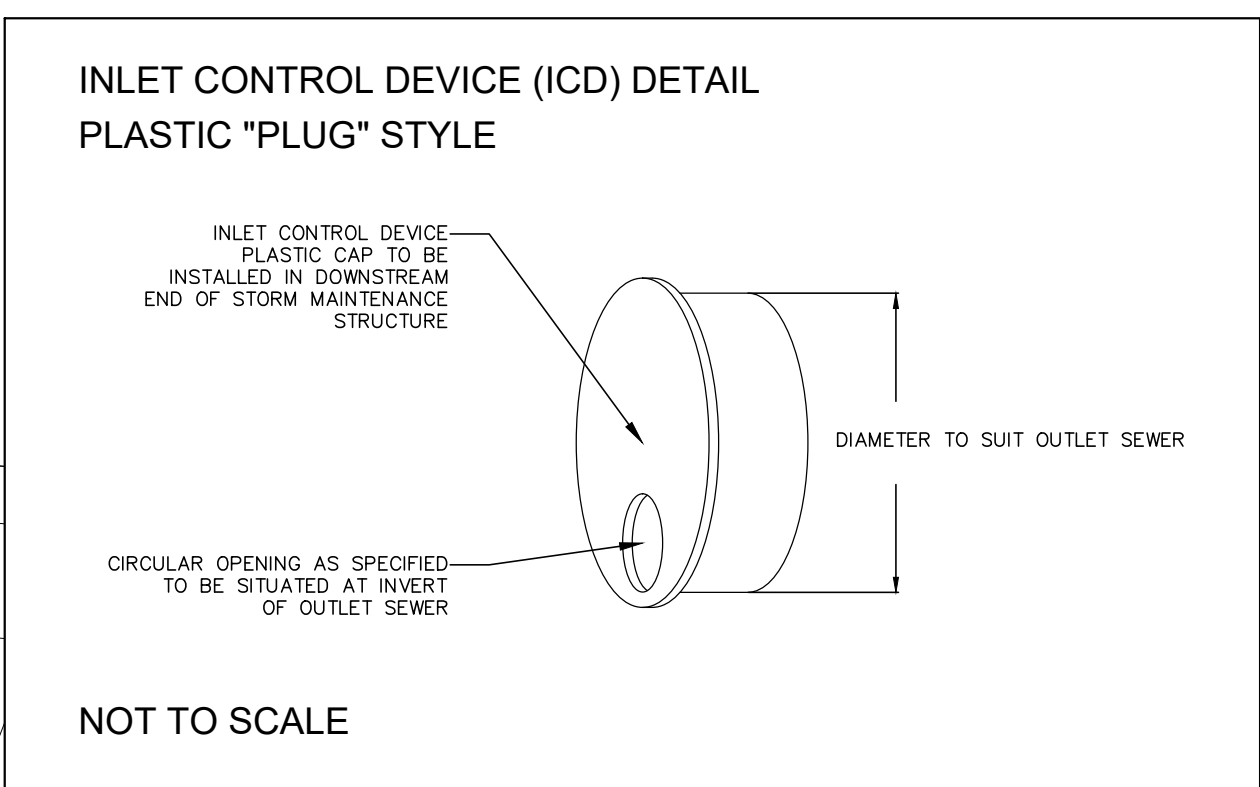


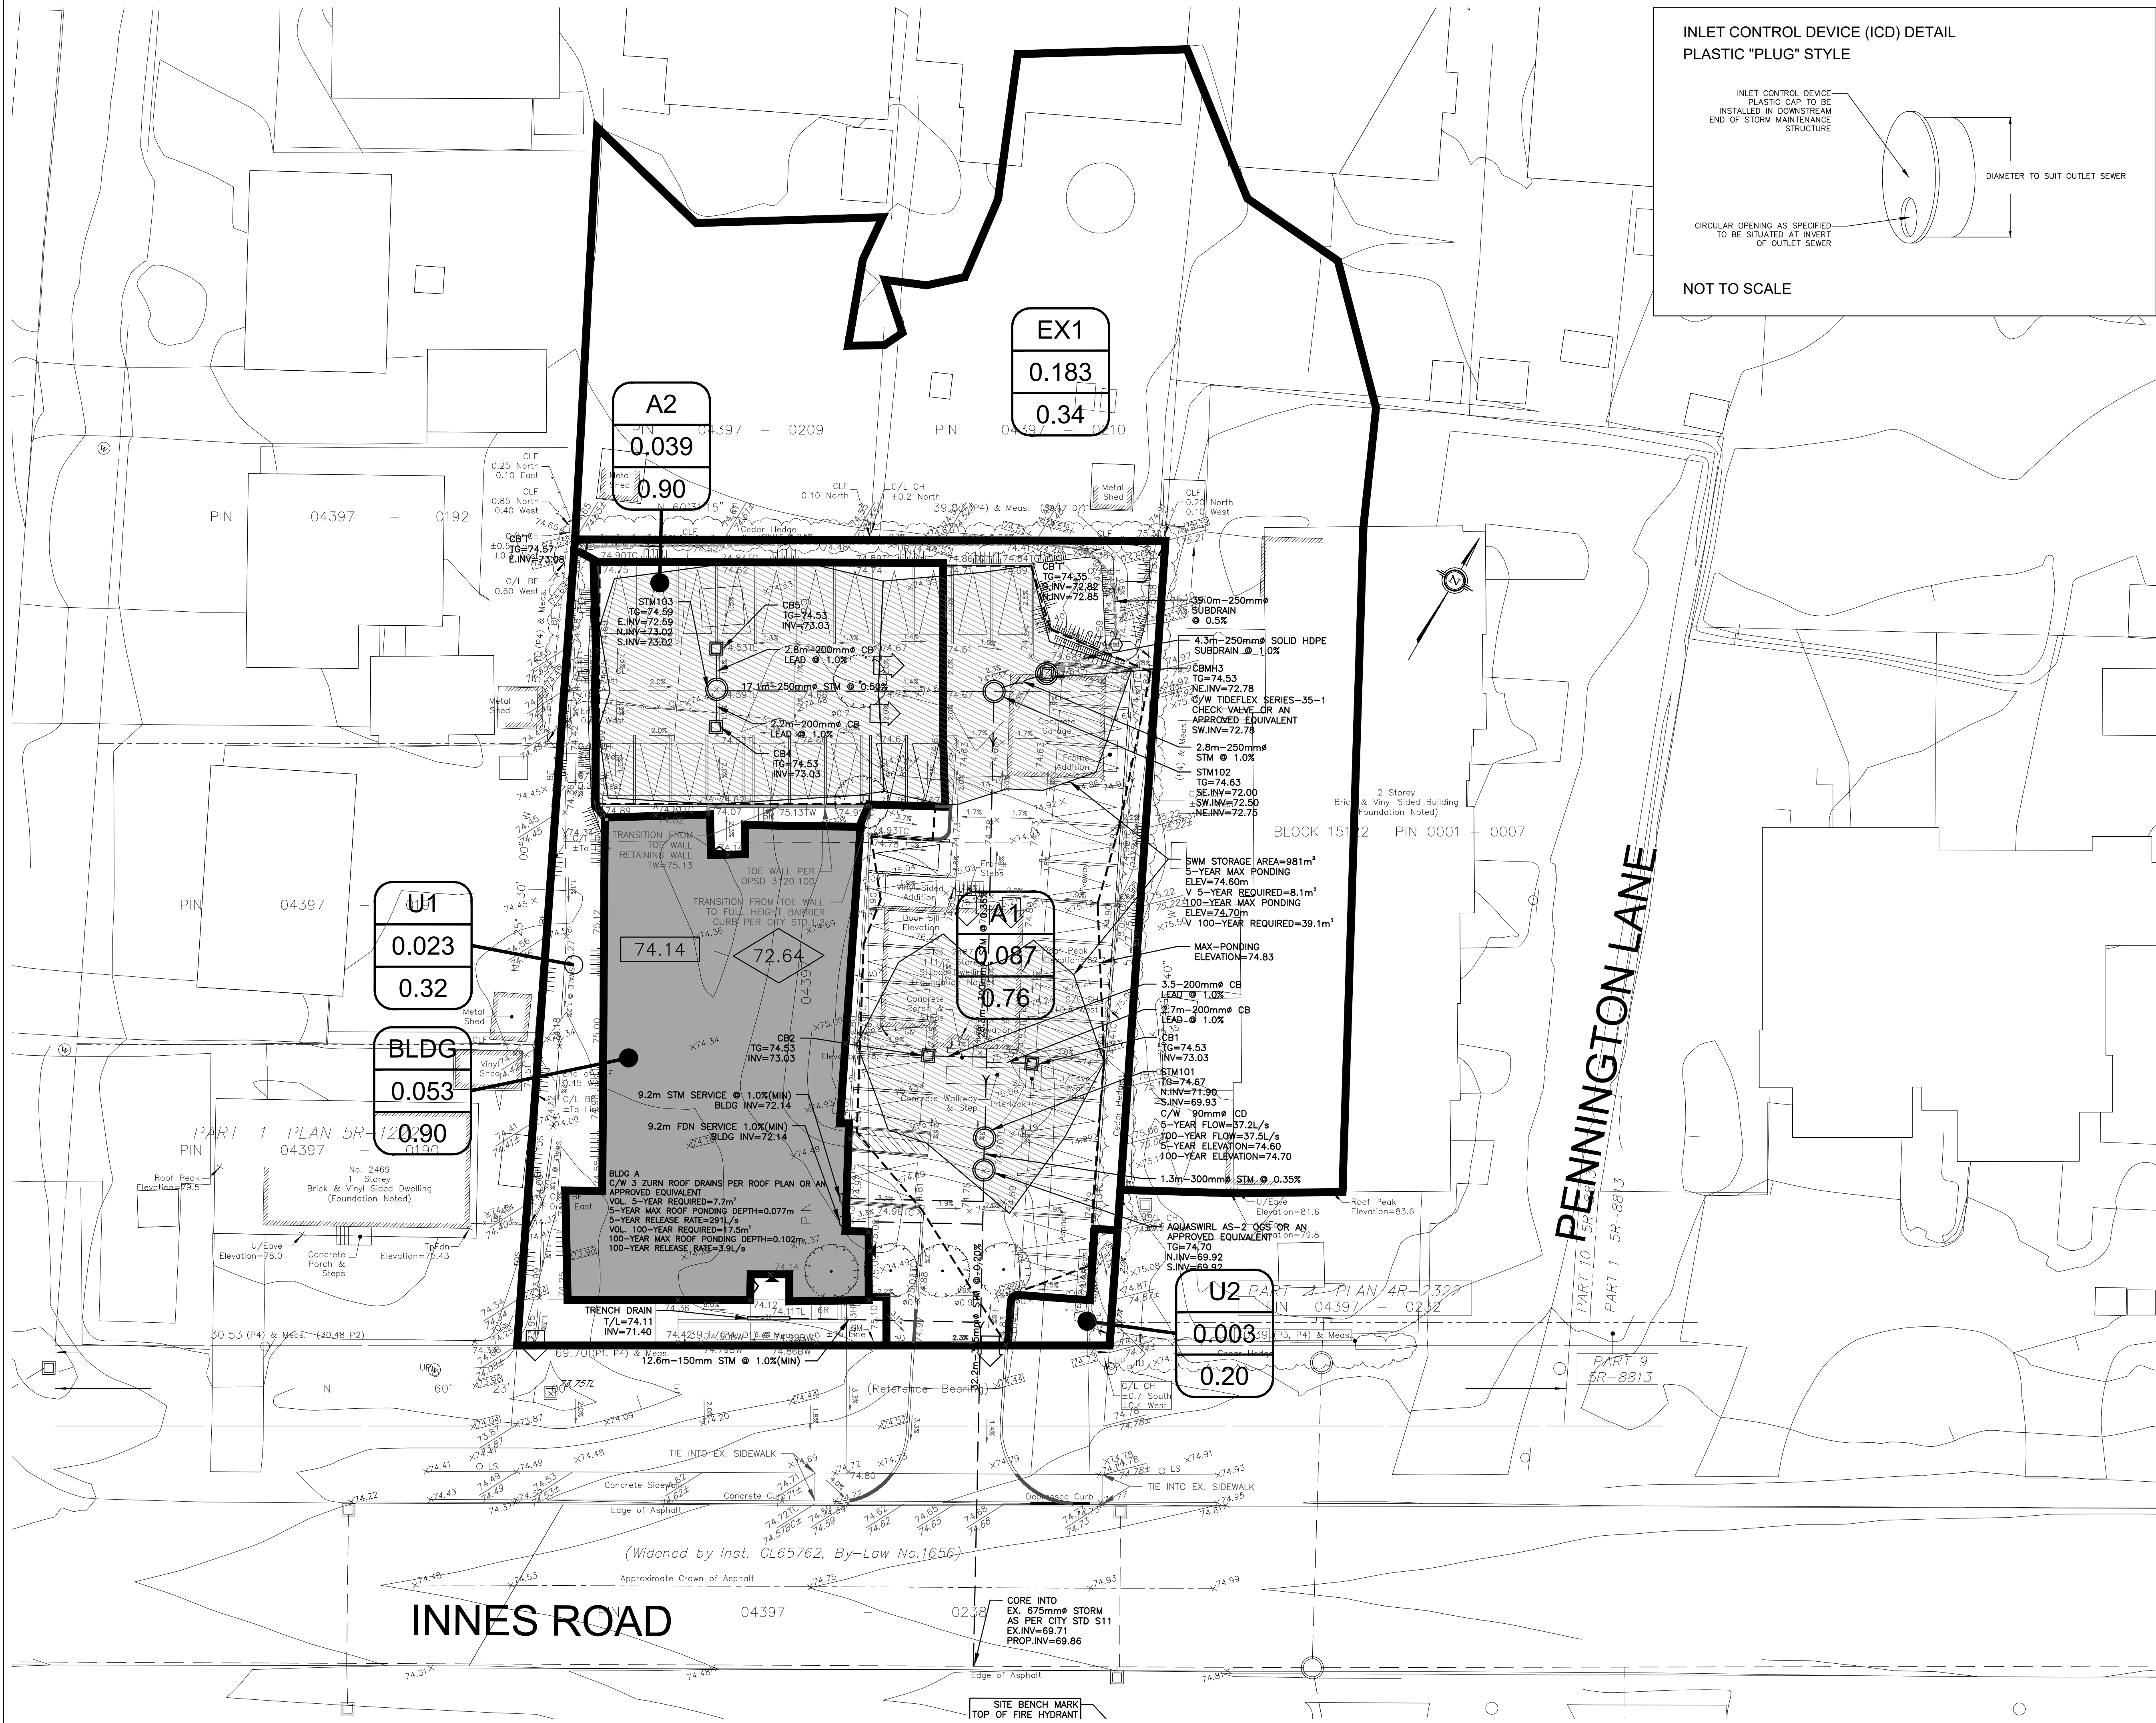

NOT FOR CONSTRUCTION

TOPOGRAPHIC INFORMATION
TOPOGRAPHIC INFORMATION PROVIDED BY FARLEY, SMITH & DENIS SURVEYING LTD.
PROJ. NO. 95-20
DATED APRIL 6th, 2020


SITE PLAN INFORMATION
SITE PLAN PROVIDED BY FIGURR ARCHITECTS COLLECTIVE
PROJ. NO. 1963
DATED JUNE 23rd, 2020

GEOTECHNICAL STUDY
GEOTECHNICAL RECOMMENDATIONS PROVIDED BY PATERSON GROUP
PROJ. NO. PC5171-1
DATED JUNE 8th 2020

SITE SERVICING AND STORMWATER MANAGEMENT STUDY
SERVICING AND STORMWATER MANAGEMENT RECOMMENDATIONS PROVIDED BY DSEL
PROJ. NO. 20-20-1179
DATED JUNE 2020

BENCH MARK
LOCATED AT TOP OF FIRE HYDRANT SPINDLE
ELEV=75.78

1	C.M.K.	20.06.23	ISSUED FOR MUNICIPAL REVIEW
No.	BY	YY.MM.DD	DESCRIPTION

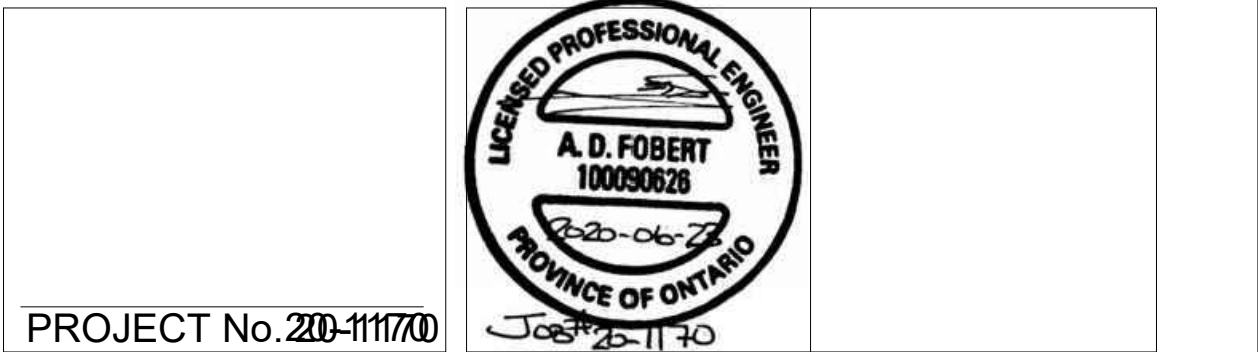

PROJECT No. 20-111770

STORMWATER MANAGEMENT PLAN
2487 INNES ROAD
© DSEL

HP URBAN INC. 2261 Braeside Avenue
Ottawa, ON
Tel. (613) XXX-XXXX

DSEL
david schaeffer engineering ltd
SMART SUBSISTENCES™

120 Iber Road Unit 103
Stittsville, Ontario, K2S 1E9
Tel. (613) 836-0856
Fax. (613) 836-7183
www.DSEL.ca

DRAWN BY:	C.M.K.	CHECKED BY:	A.J.G.	DRAWING NO.	SHEET NO.
DESIGNED BY:	A.J.G.	CHECKED BY:	A.D.F.		
SCALE:	1:200	DATE:	JUNE 2020	SWM-1	1 of 2