

North

| Revisions |    |                                |             |
|-----------|----|--------------------------------|-------------|
| No.       | By | Description                    | Date        |
| 07        | CD | REVISED FOR SITE PLAN APPROVAL | 15 JUN 2020 |
| 06        | CD | ISSUED FOR SITE PLAN APPROVAL  | 20 MAR 2020 |
| 05        | CD | FOR DRAFT SPA SUBMISSION       | 27 FEB 2020 |
| 04        | CD | DRAFT - SITE PLAN APPROVAL     | 28 FEB 2020 |
| 03        | CD | COORDINATION                   | 19 FEB 2020 |
| 02        | JF | CLIENT REVIEW                  | 05 DEC 2019 |
| 01        | JF | CLIENT REVIEW                  | 04 DEC 2019 |

Project

## HARDING HEATING SITE DEVELOPMENT

200 NIPISSING COURT, KANATA, ONTARIO

### Drawing PROPOSED ELEVATIONS


| Scale    | Stamp |
|----------|-------|
| AS NOTED |       |
| Drawn    | J.F.  |
| Checked  | C.D.  |




| Project No. | Drawing No.   |
|-------------|---------------|
| 19-149      | A200          |
| Date        | DECEMBER 2019 |

#18128

### 03 RESERVED A200 SCALE:

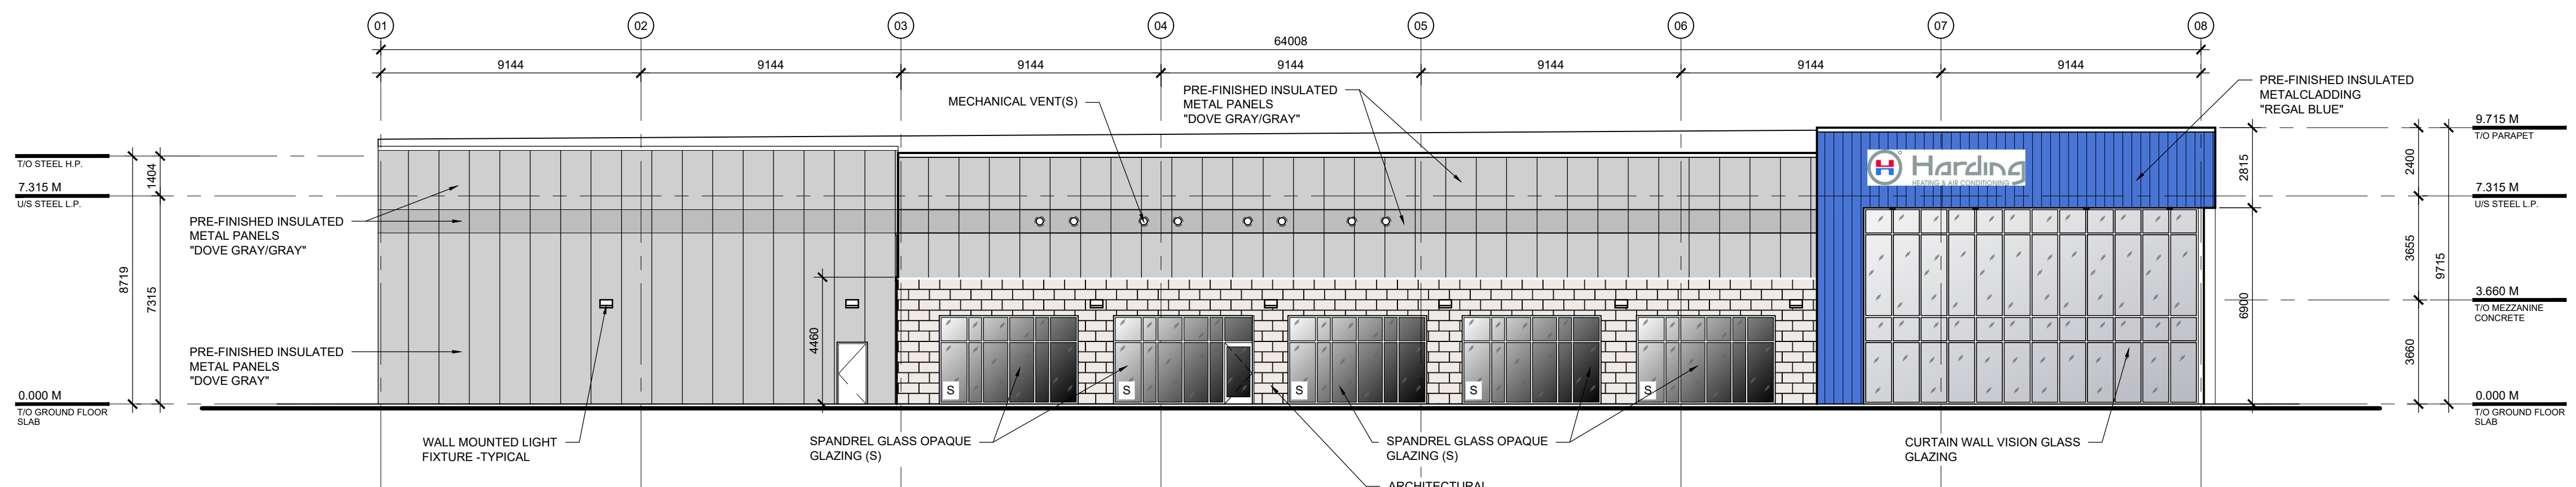

### 02 EAST ELEVATION A200 SCALE: 1:150

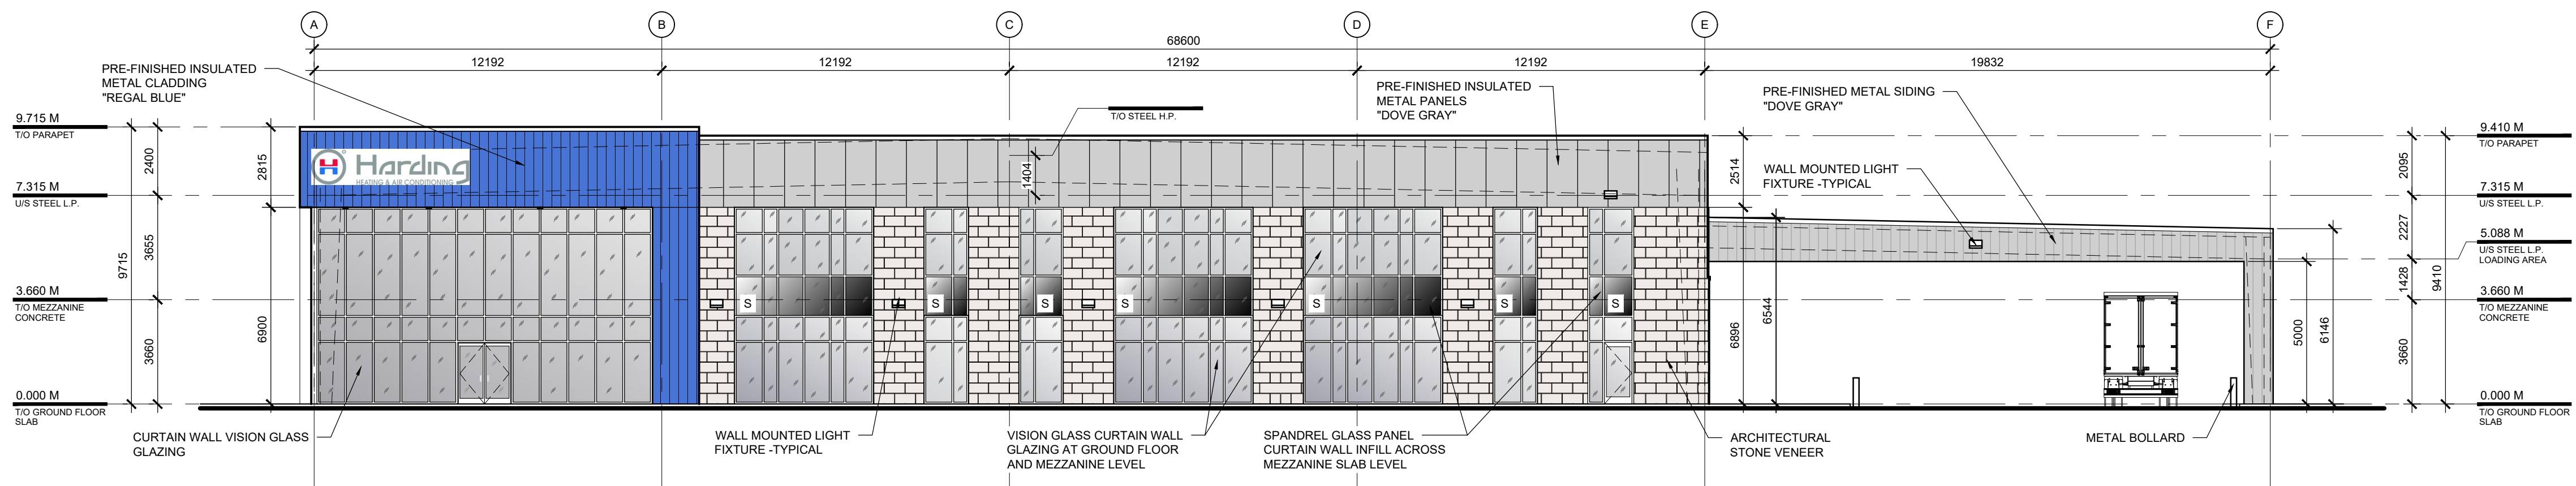

### 01 NORTH ELEVATION - MAIN ENTRANCE A200 SCALE: 1:150