



J:\123843_Whitpissina\7_0_Production\04_Civil\Sheet\VC-200.dwg Layout Name: C-200 SITE GRADING PLAN Plot Style: AIA STANDARD-FULL CIB Plot Scale: 1:25.4 Printed At: 6/16/2020 11:34 AM Last Saved By: JAMES BATTISON

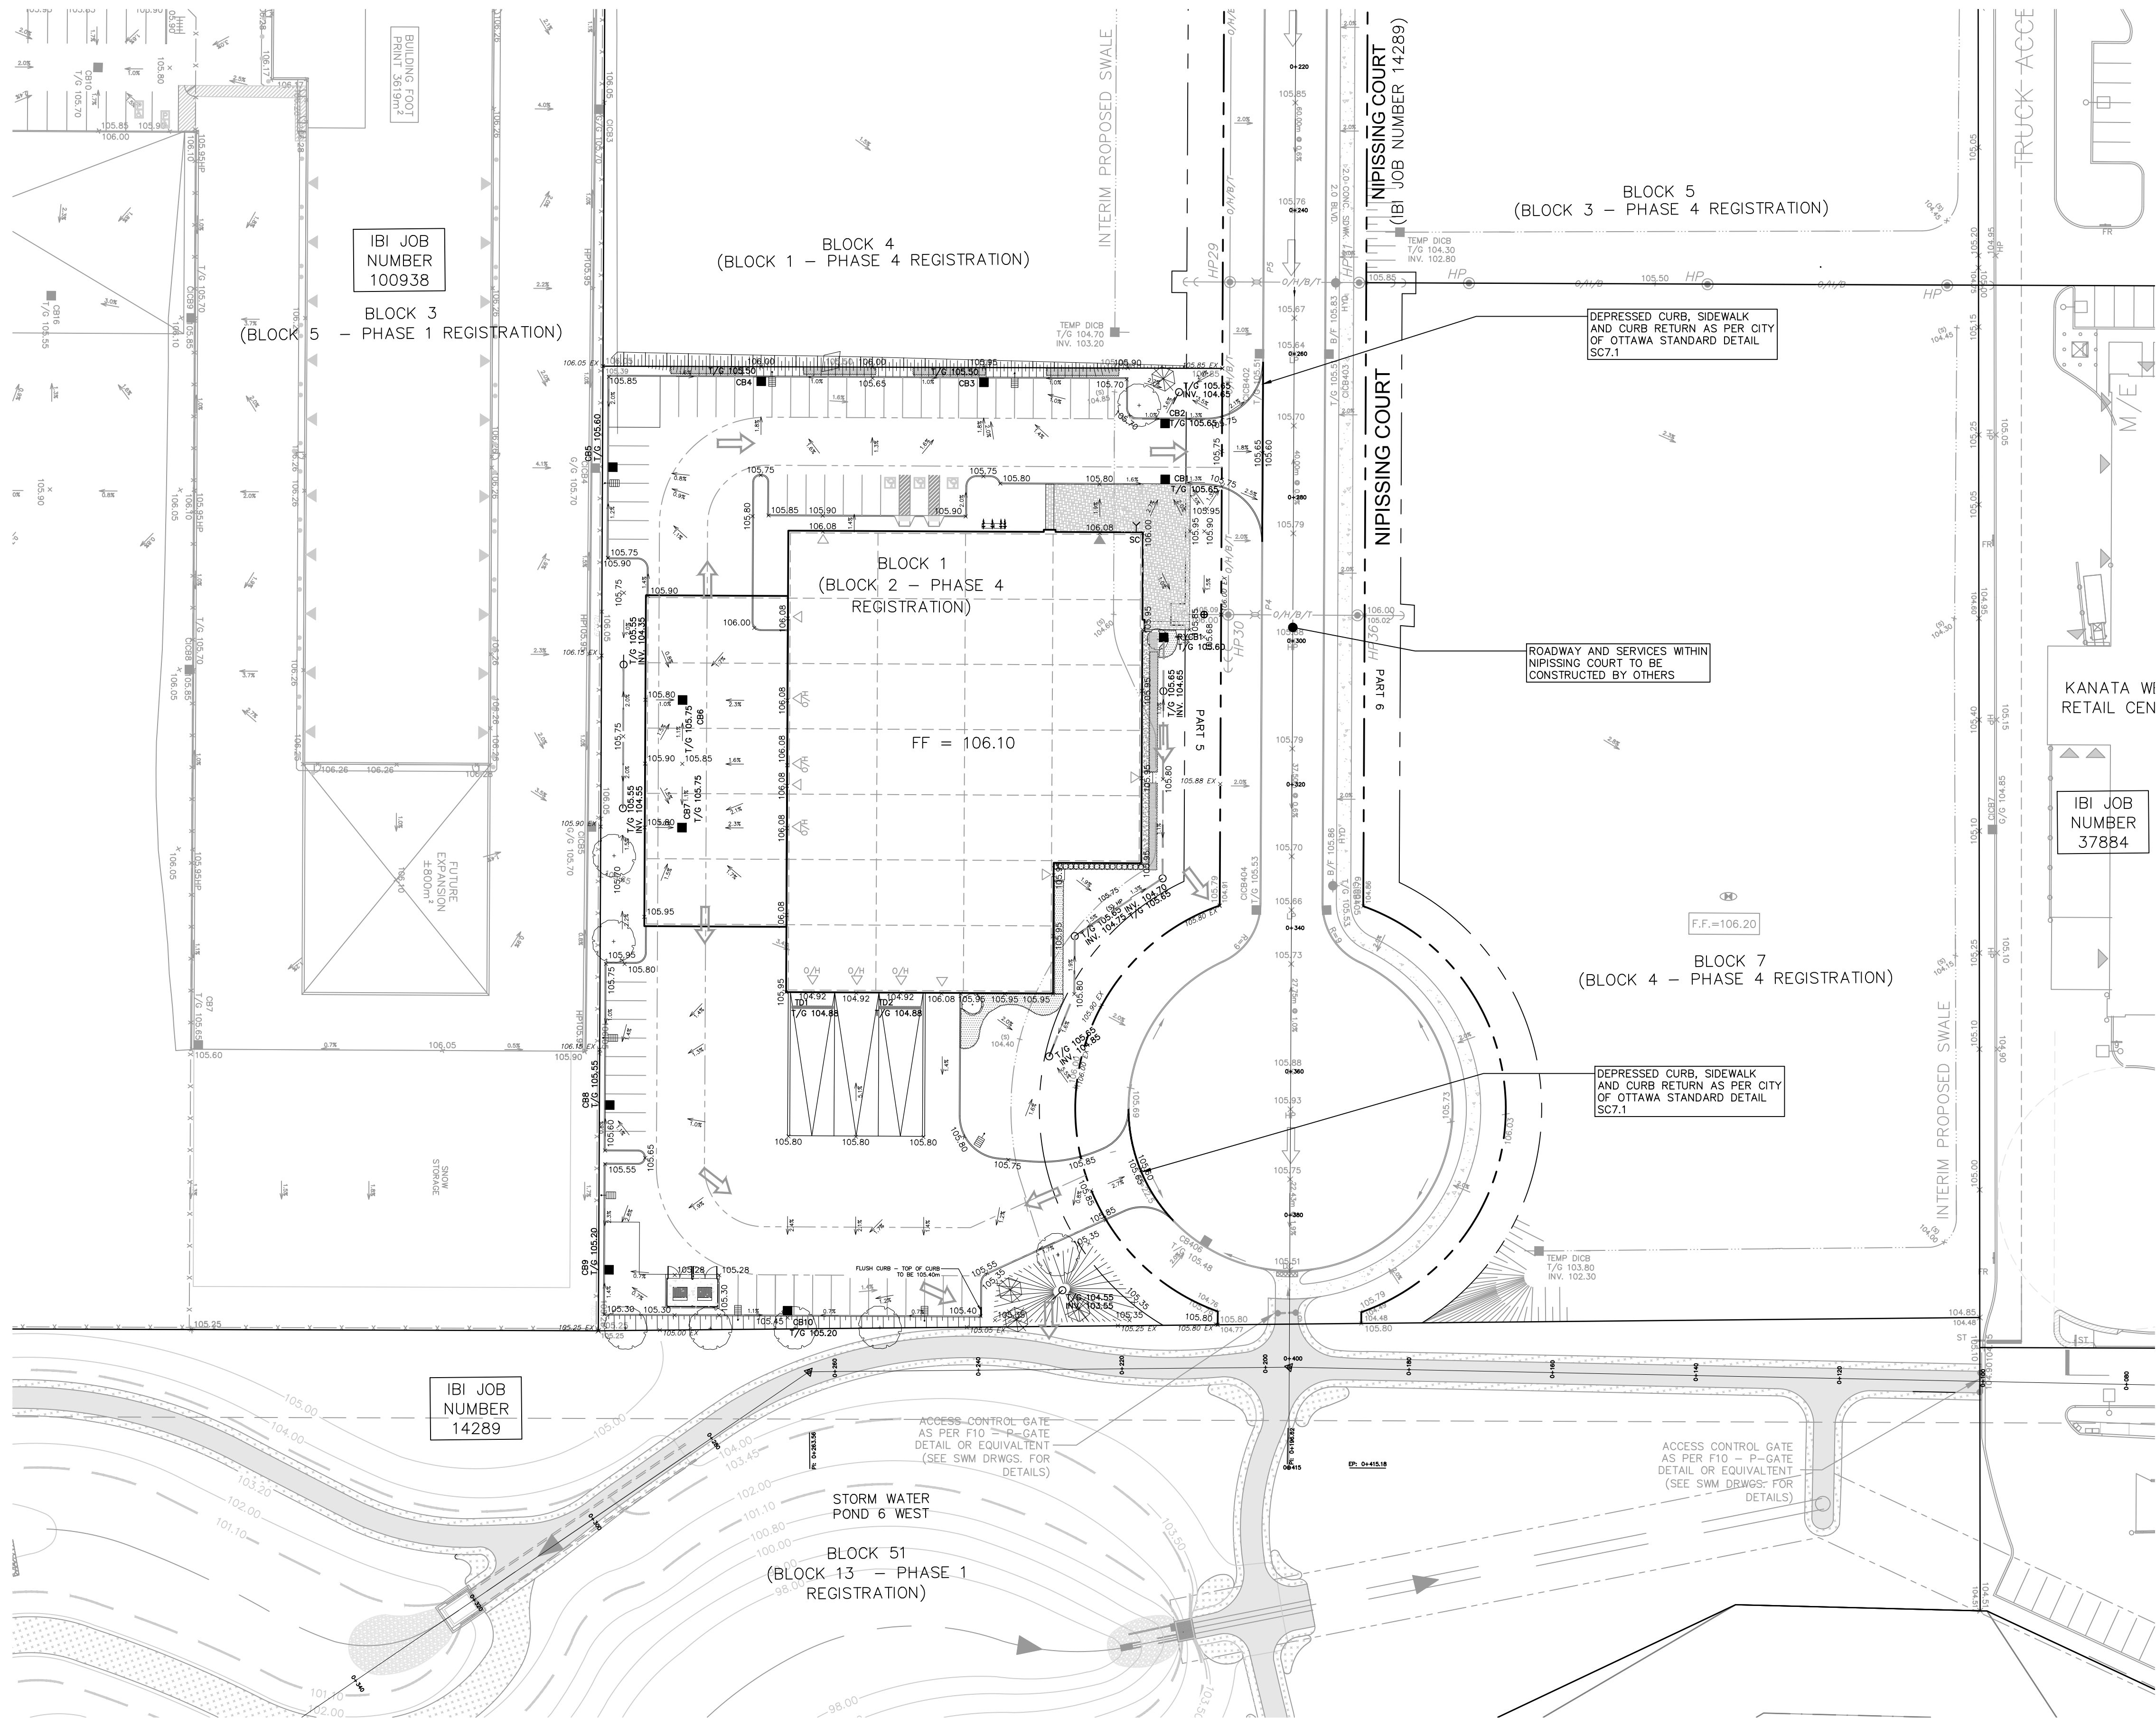

- NOTES:**
- SEE DETAIL DRAWING C-010 FOR ADDITIONAL DETAILS AND NOTES.
 - SITE BENCHMARK TO BE OBTAINED FROM LEGAL SURVEYOR STANTEC GEOMATICS.
- ➡ EMERGENCY FLOW ROUTE (FLOWS IN EXCESS OF 1:100 YEAR STORM)

SEE 010, 011, 012 FOR NOTES, LEGEND, CB TABLE, STREET SECTIONS AND DETAILS

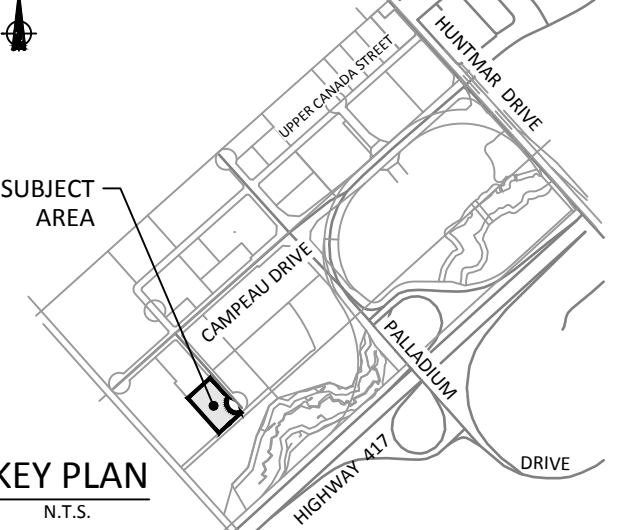


KEY PLAN		
N.T.S.		
14		
13		
12		
11		
10		
9		
8		
7		
6		
5		
4		
3		
2	REVISED AS PER CITY COMMENTS	T.R.B. 2020-06-17
1	ISSUED FOR SPA	T.R.B. 2020-03-20
No.	REVISIONS	By Date

5010779
ONTARIO INC.

IBI IBI GROUP
400 - 333 Preston Street
Ottawa ON K1S 5N4 Canada
tel 613 225 1311 fax 613 225 9868
ibigroup.com

Project Title
Harding
HEATING & AIR CONDITIONING
200 NIPISSING COURT, KANATA ON

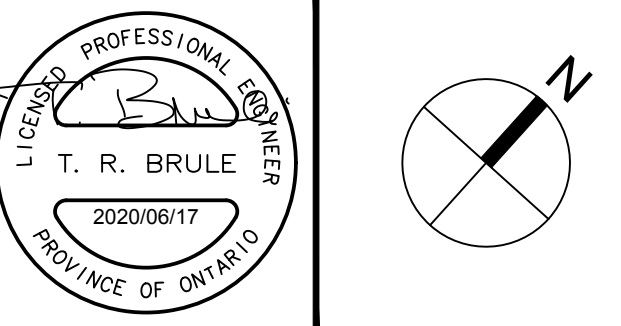

Drawing Title
SITE GRADING PLAN

Scale
1:500

Design J.B.	Date MARCH 2020
Drawn J.B./D.P.S.	Checked T.R.B.
Project No. 123843	Drawing No. C-200