



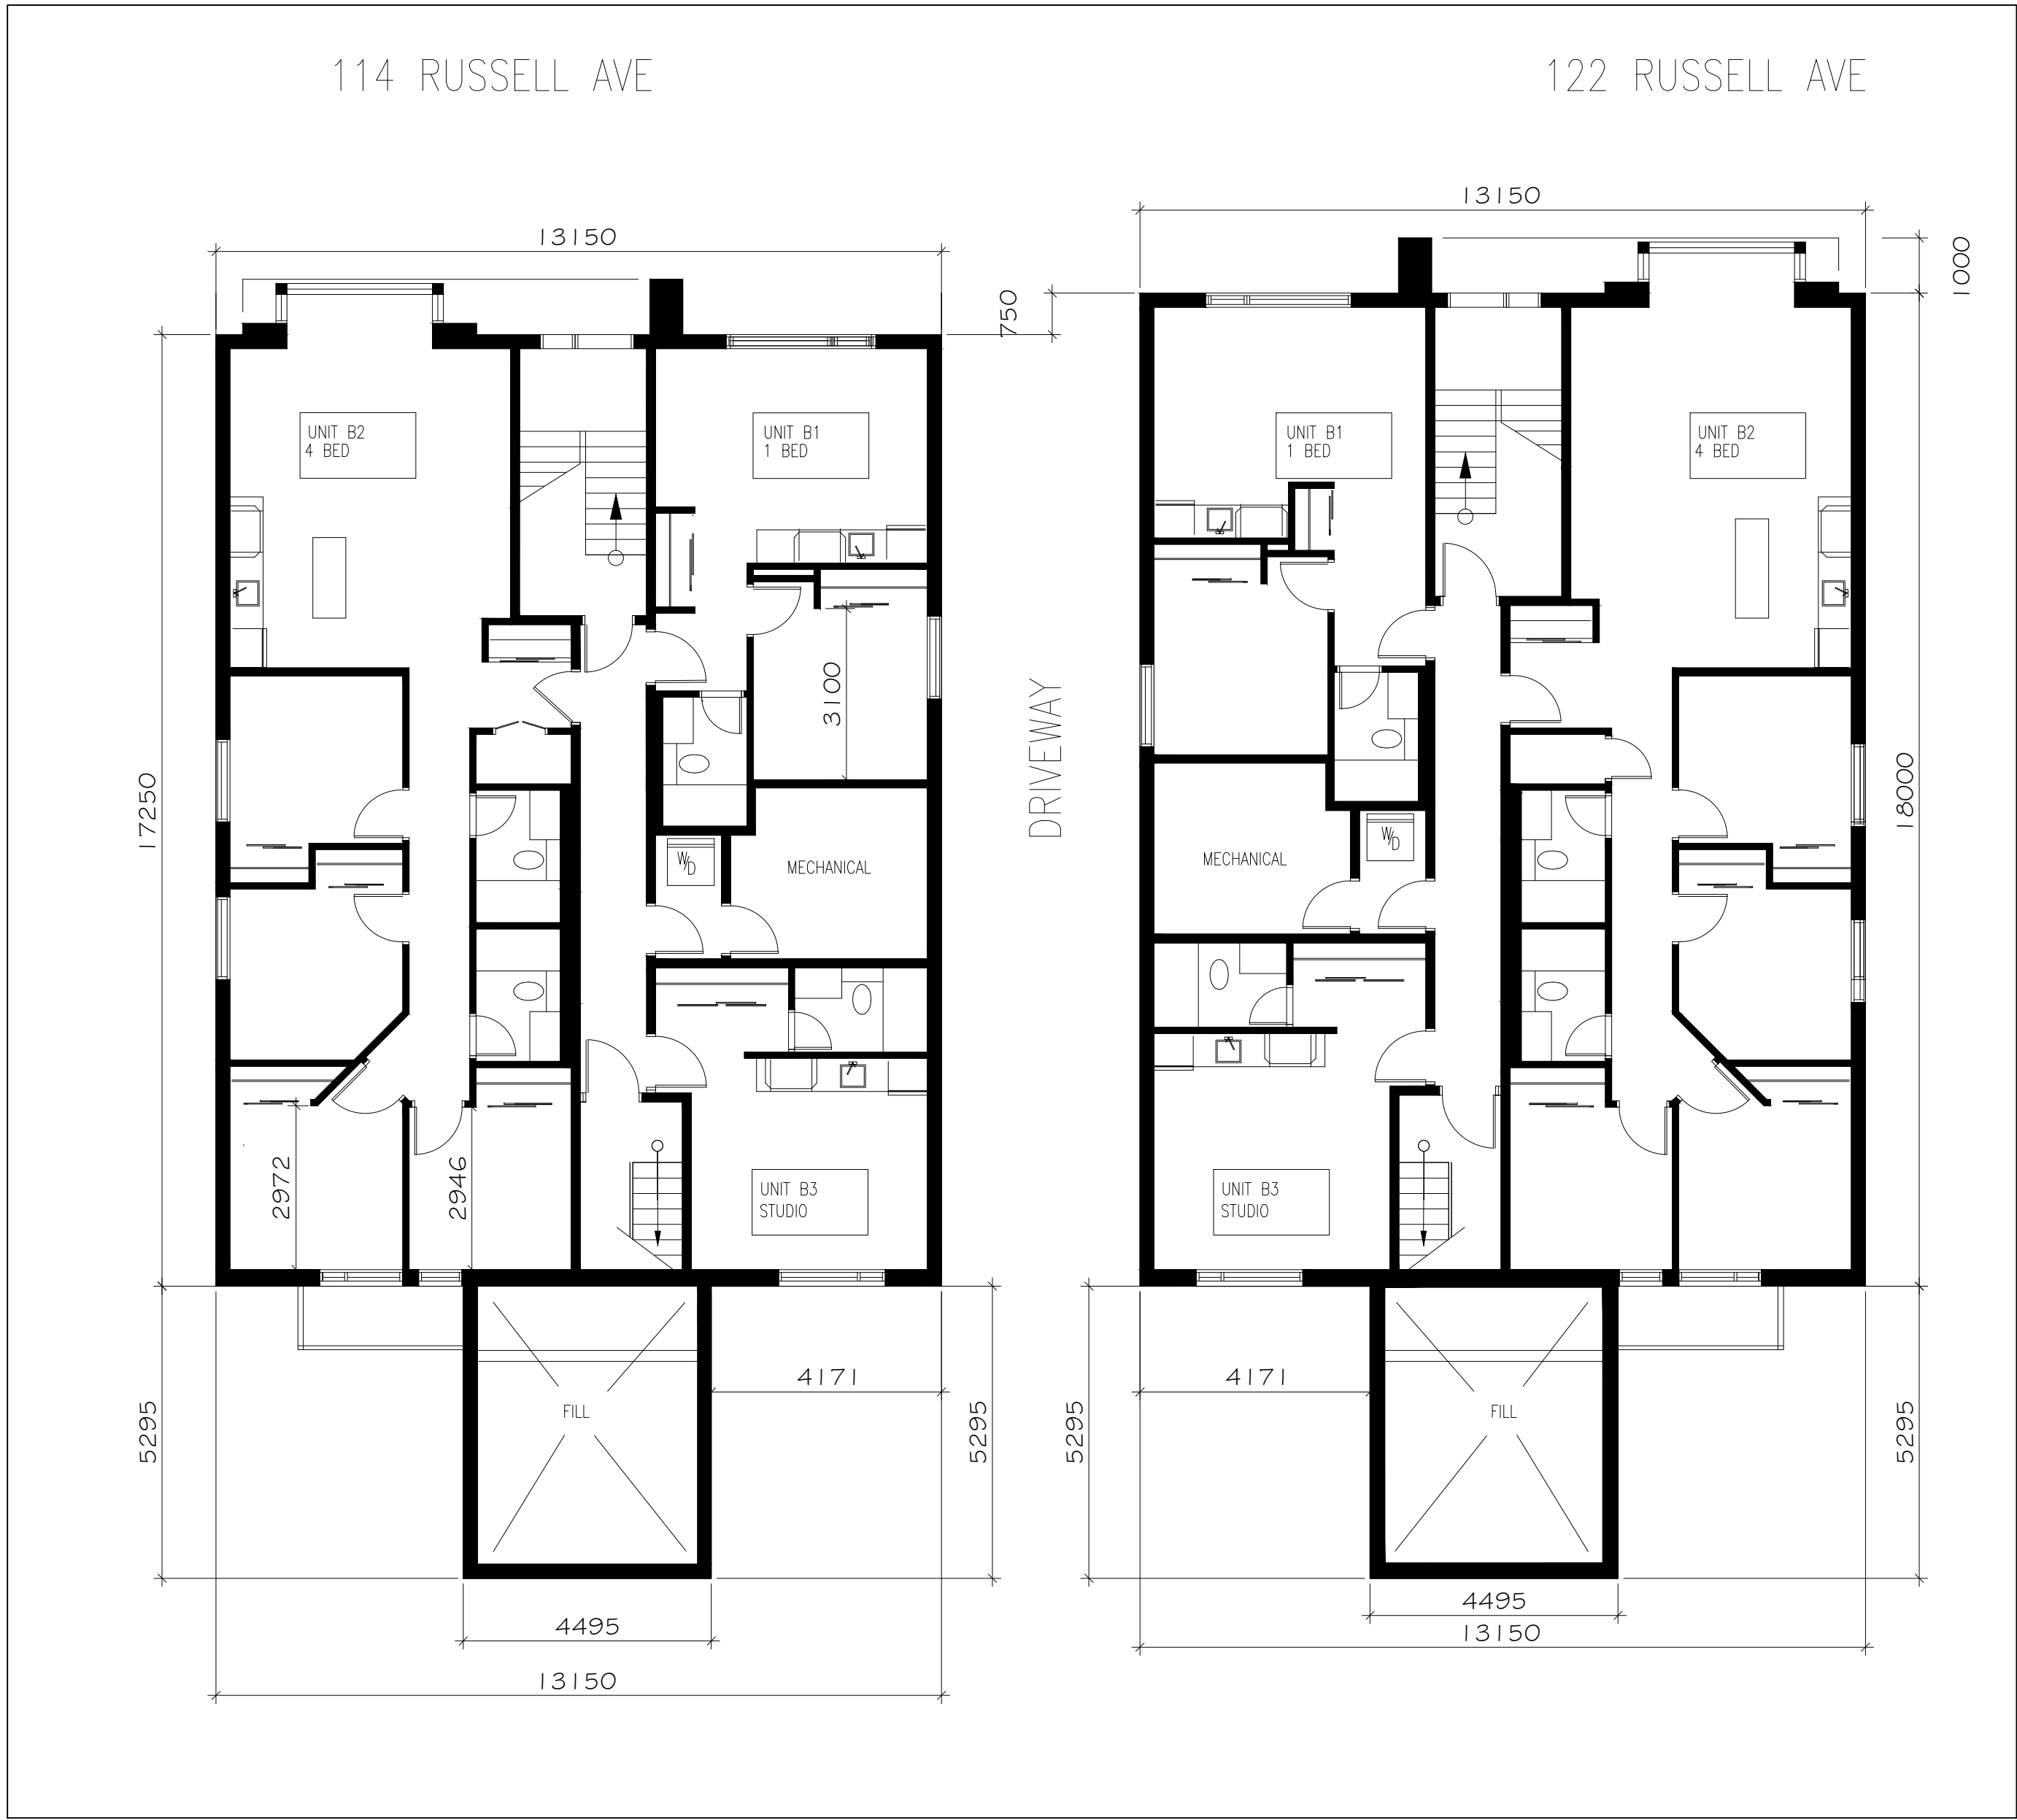


1 BASEMENT FLOOR PLANS
A2 1:100

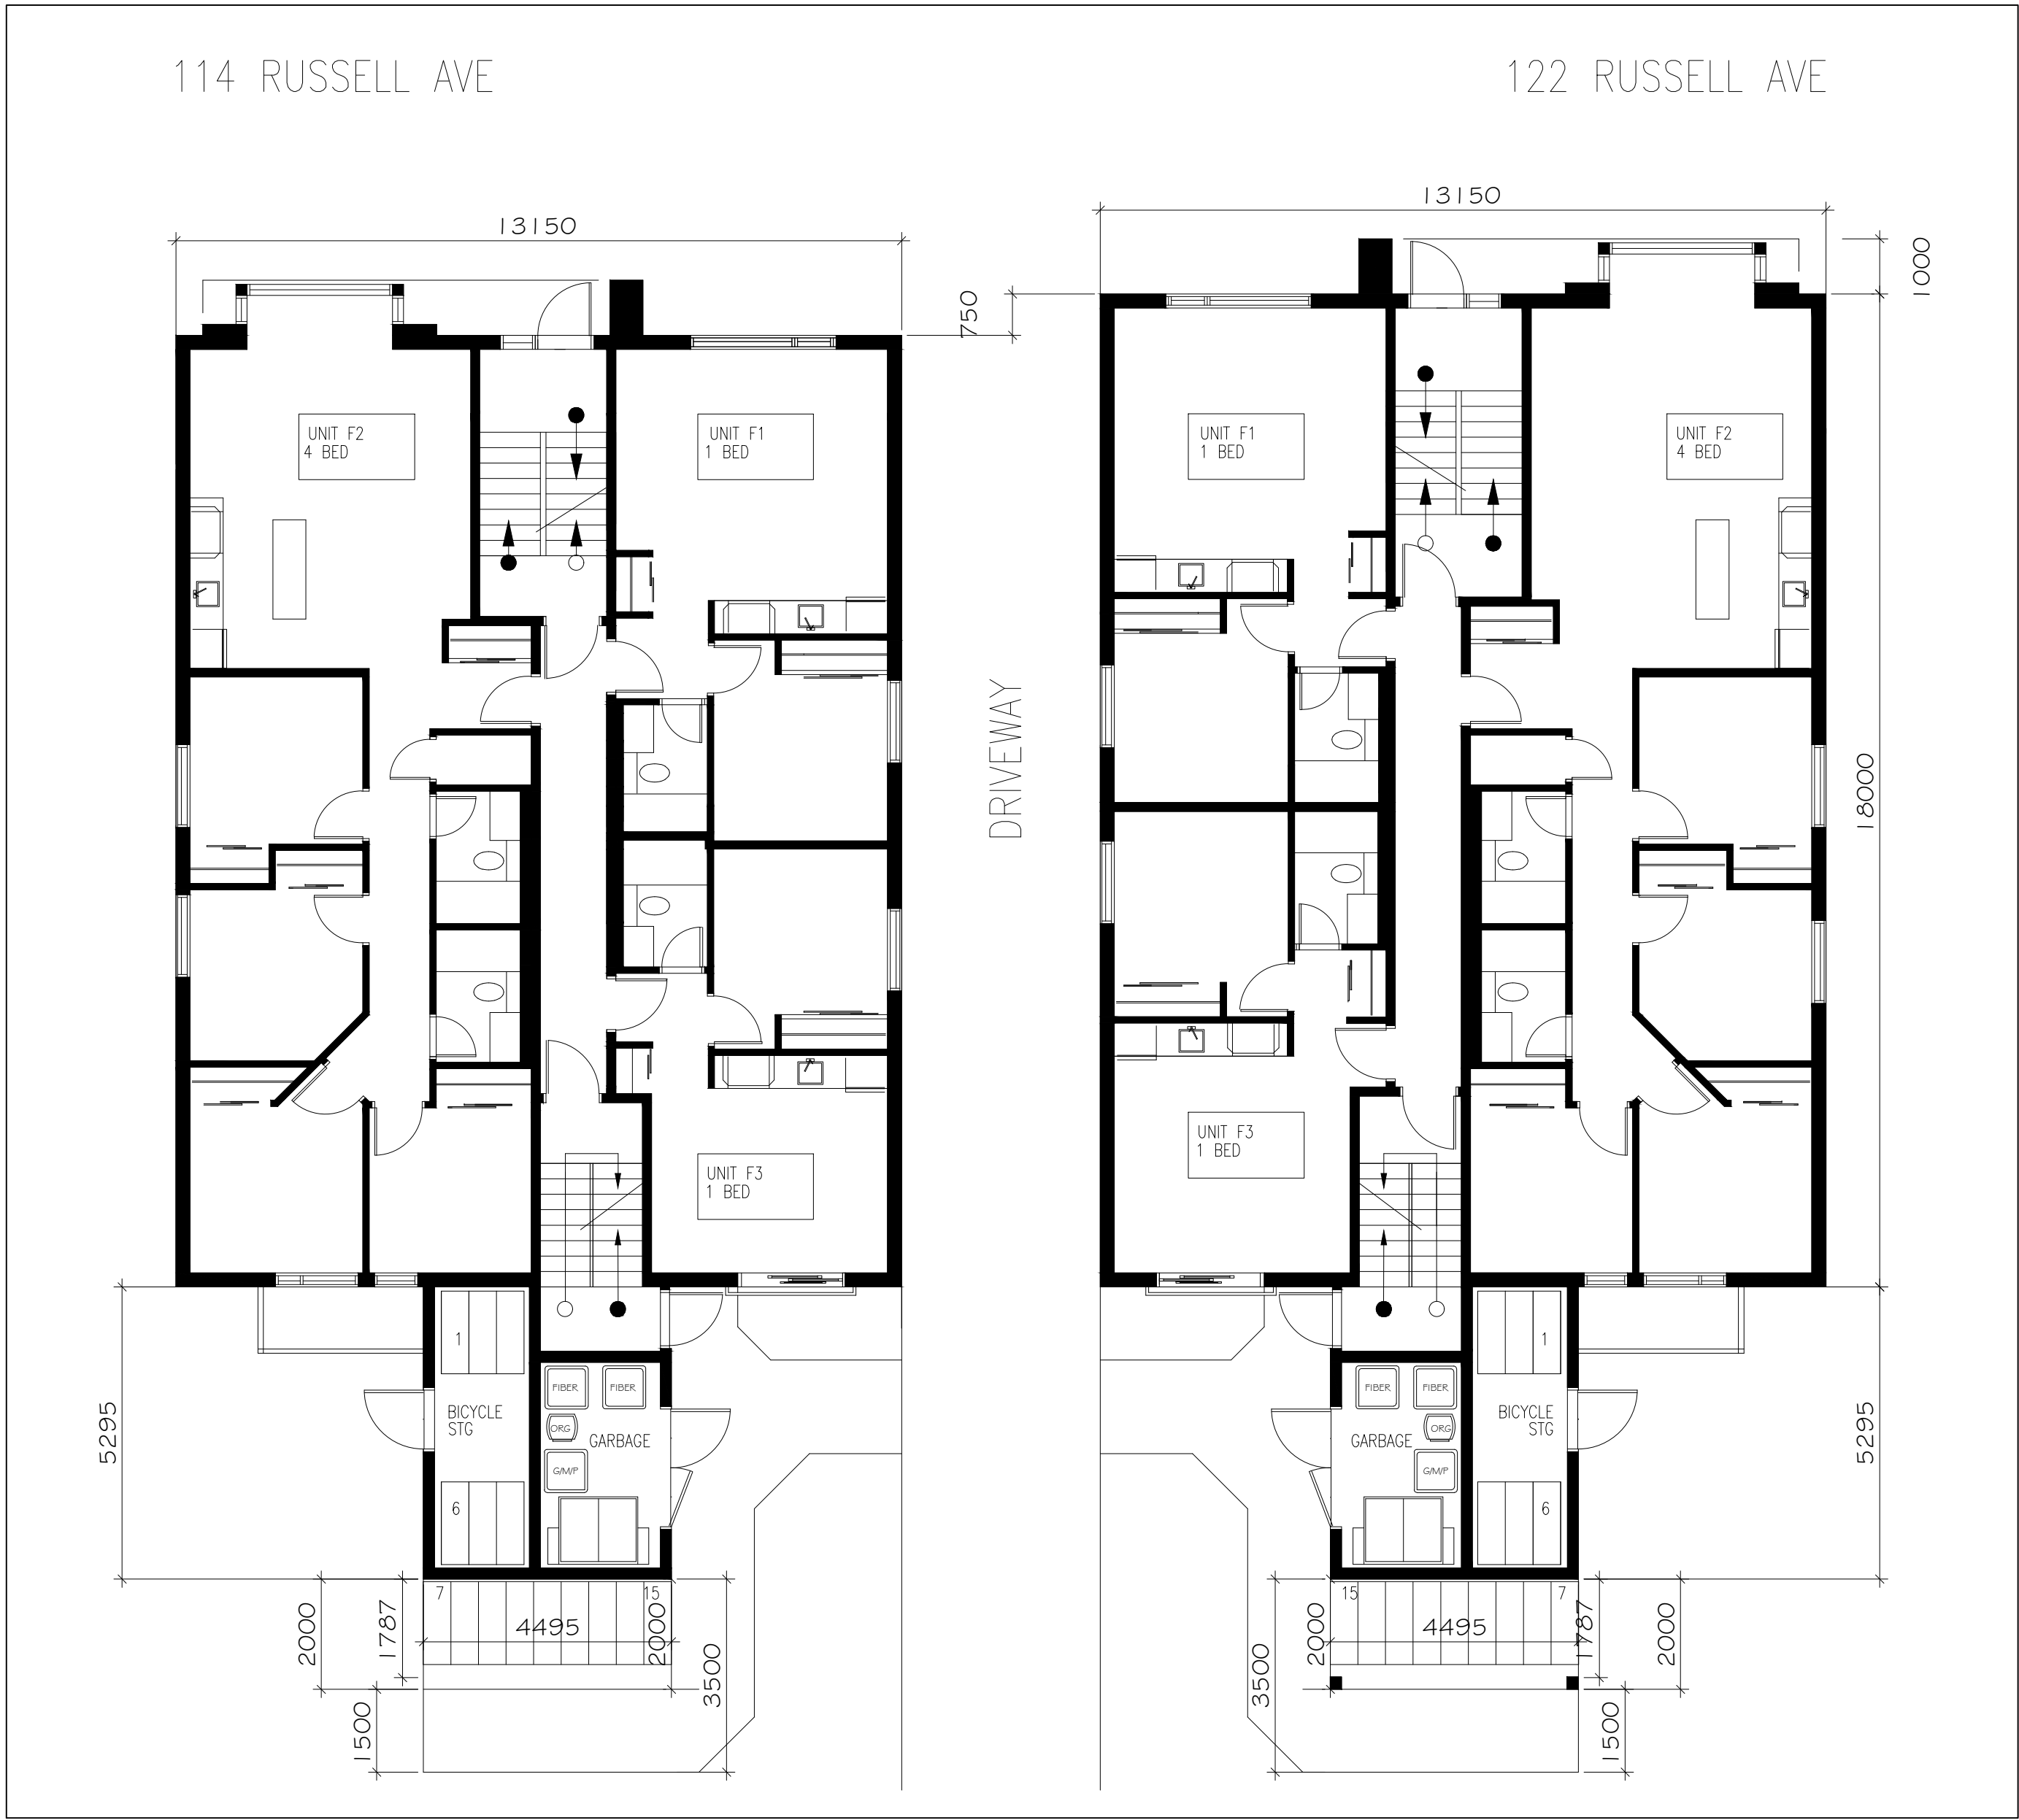

2 FIRST FLOOR PLANS
A2 1:100

KEY PLAN

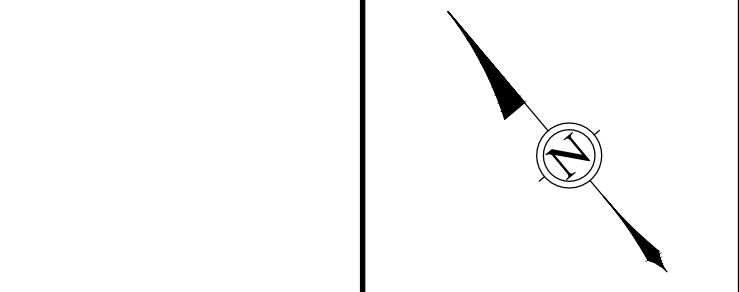

ALL CONTRACTORS TO VERIFY ALL DIMENSIONS ON SITE AND TO REPORT ALL ERRORS AND/OR OMISSIONS TO THE ARCHITECT.

ALL CONTRACTORS MUST COMPLY WITH ALL CODES AND BYLAWS AND OTHER AUTHORITIES HAVING JURISDICTION OVER THE WORK.

DO NOT SCALE DRAWINGS.

THIS DRAWING MAY NOT BE USED FOR CONSTRUCTION UNTIL SIGNED BY THE ARCHITECT.

COPYRIGHT RESERVED.

14		
13		
12		
11		
10		
09		
08		
07		
06		
05		
04		
03		
02	114 RUSSELL BLDG LENGTH REDUCED	1/27/20
01	ISSUED FOR SITEPLAN	10/31/19
NO.	REVISION	MM/DD/YY DATE

WOODMAN ARCHITECT & ASSOCIATES LTD.

201-4 BEECHWOOD AVENUE, OTTAWA, ONTARIO, CANADA K1L8L9
TEL: 613 228 9850. FAX 613 228 9848. mailbox@woodmanarchitect.com

CONSULTANTS:

STRUCTURAL –

MECHANICAL –

ELECTRICAL –

PROJECT

RESIDENTIAL DEVELOPMENT

114-122 RUSSEL AVENUE

OTTAWA, ON

DRAWING:

BASEMENT + FIRST FLOOR PLANS

DATE	OCTOBER, 2019	JOB NO.	1442
SCALE	SCALE	DRAWING NO.	
DRAWN BY	DRAWN		
REVIEWED BY	R.J.W.		

A2