


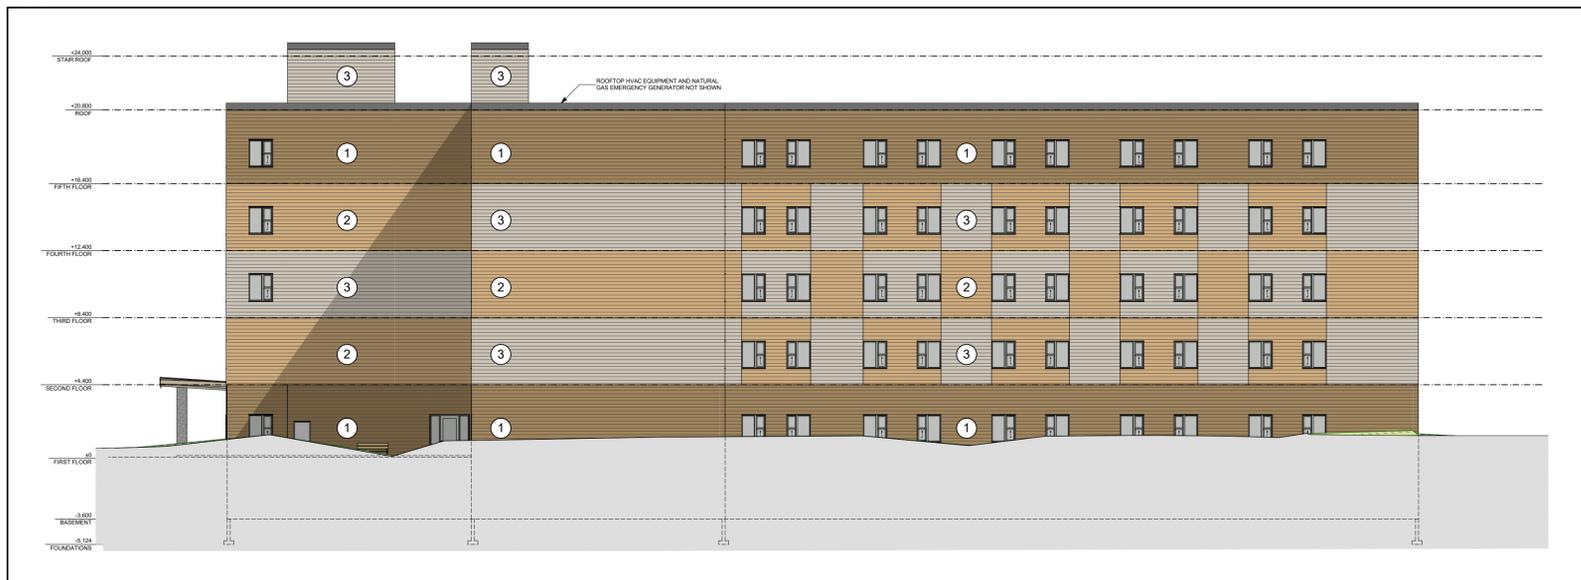

1 WEST ELEVATION  
A300 1:200




2 SOUTH ELEVATION  
A300 1:200



3 EAST ELEVATION  
A300 1:200

EXTERIOR FINISHES LEGEND

- ① SIDING TYPE A  
HARDIEPLANK LAP SIDING  
HICKORY TAN COLOUR
- ② SIDING TYPE B  
HARDIEPLANK LAP SIDING  
GOLDEN LUSTER COLOUR
- ③ SIDING TYPE C  
HARDIEPLANK LAP SIDING  
WHIPPED CREAM COLOUR
- ④ PRE-FIN METAL SIDING  
GLAZED ALUM. BALCONY  
BALUSTRADE
- ⑤ ASPHALT SHINGLES
- ⑥ PRE-FIN METAL FLASHING
- ⑦ PRE-FIN DOWNSPOUT
- ⑧ PRE-FIN EAVESTROUGH
- ⑨ PRE-FIN VINYL CLADDING
- ⑩ PRE-FIN ROOF SCREEN
- ⑪ PRE-FIN MECH. LOUVRE
- ⑫ EXT. LIGHT - SEE ELEC.
- ⓐ CONTROL JOINT
- ⓑ SHELF ANGLE
- ⓒ EXPANSION JOINT
- ⓓ ROOF SCUPPER

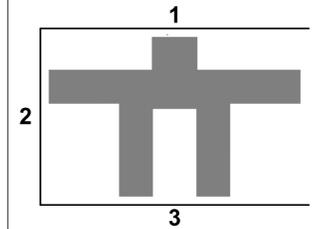

KEY FLOOR PLAN

Prints issued to

Particulars	No.	Date	By
ISSUED FOR SPA 1ST SUBMIT	1	20/07/02	DL

Particulars	No.	Date	By

Revisions to drawing

All previous issues of this drawing are superseded.



Brantford Studio 127 Brant Ave., Brantford, ON N3T 3H5  
K-W Studio 554 Weber St. N., Suite 1, Waterloo, ON N2L 5C6  
519.756.6331 1.877.789.6662 519.575.2227 1.877.789.6662  
www.mmmc.on.ca



Project title  
**REVERA**

**5 STOREY, 320 BED LONG TERM CARE FACILITY**

OTTAWA ONTARIO

Project number <b>1844</b>	Date issued VP	Scale 1:1500, 1:200, 1:
-------------------------------	-------------------	----------------------------

Sheet title <b>BUILDING ELEVATIONS</b>	Date 2020-07-01	Drawing no. <b>A300</b>
---	--------------------	----------------------------

