




SILT FENCE BARRIER
AS PER OPD 219.110
(MODIFIED FOR FROZEN GROUND)
N.T.S.

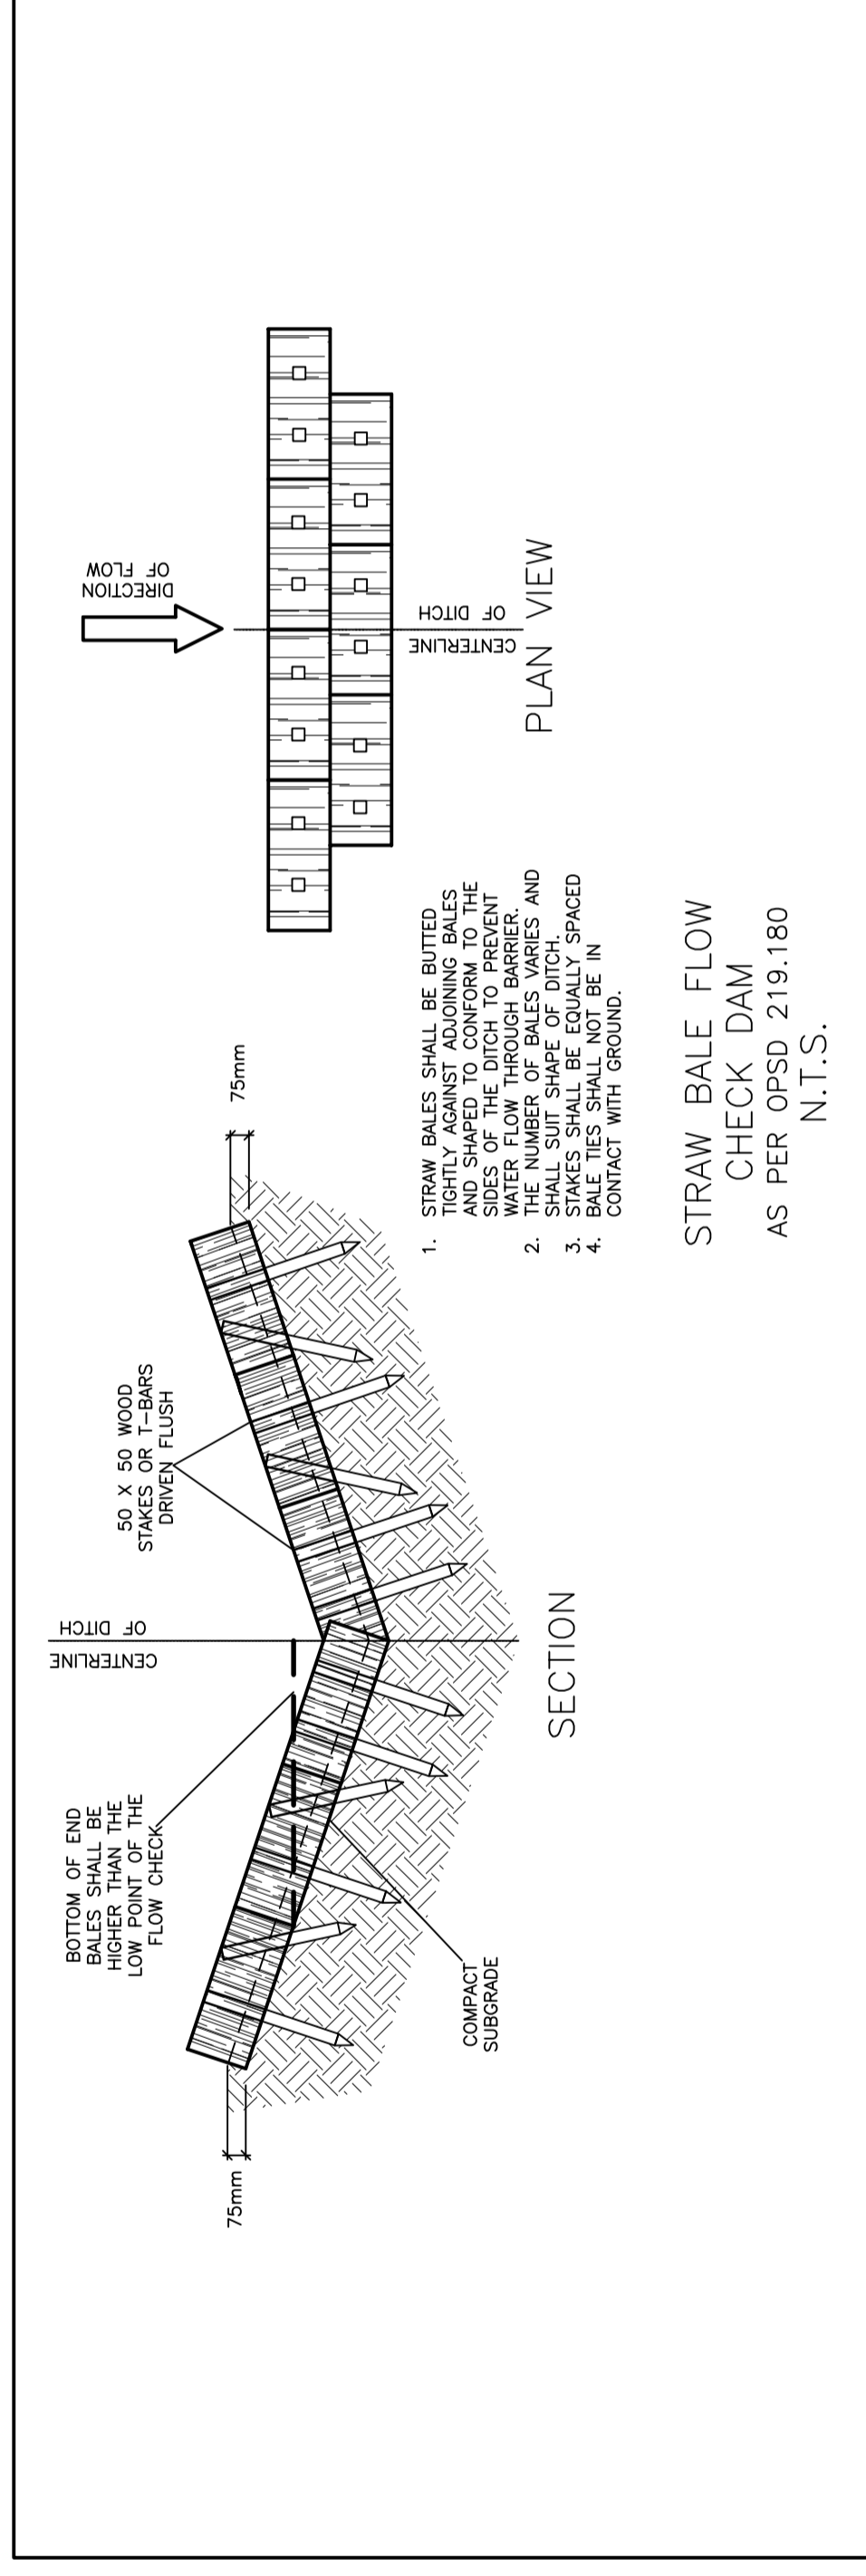


STRAW BALE FLOW CHECK DAM
AS PER OPD 219.180
N.T.S.

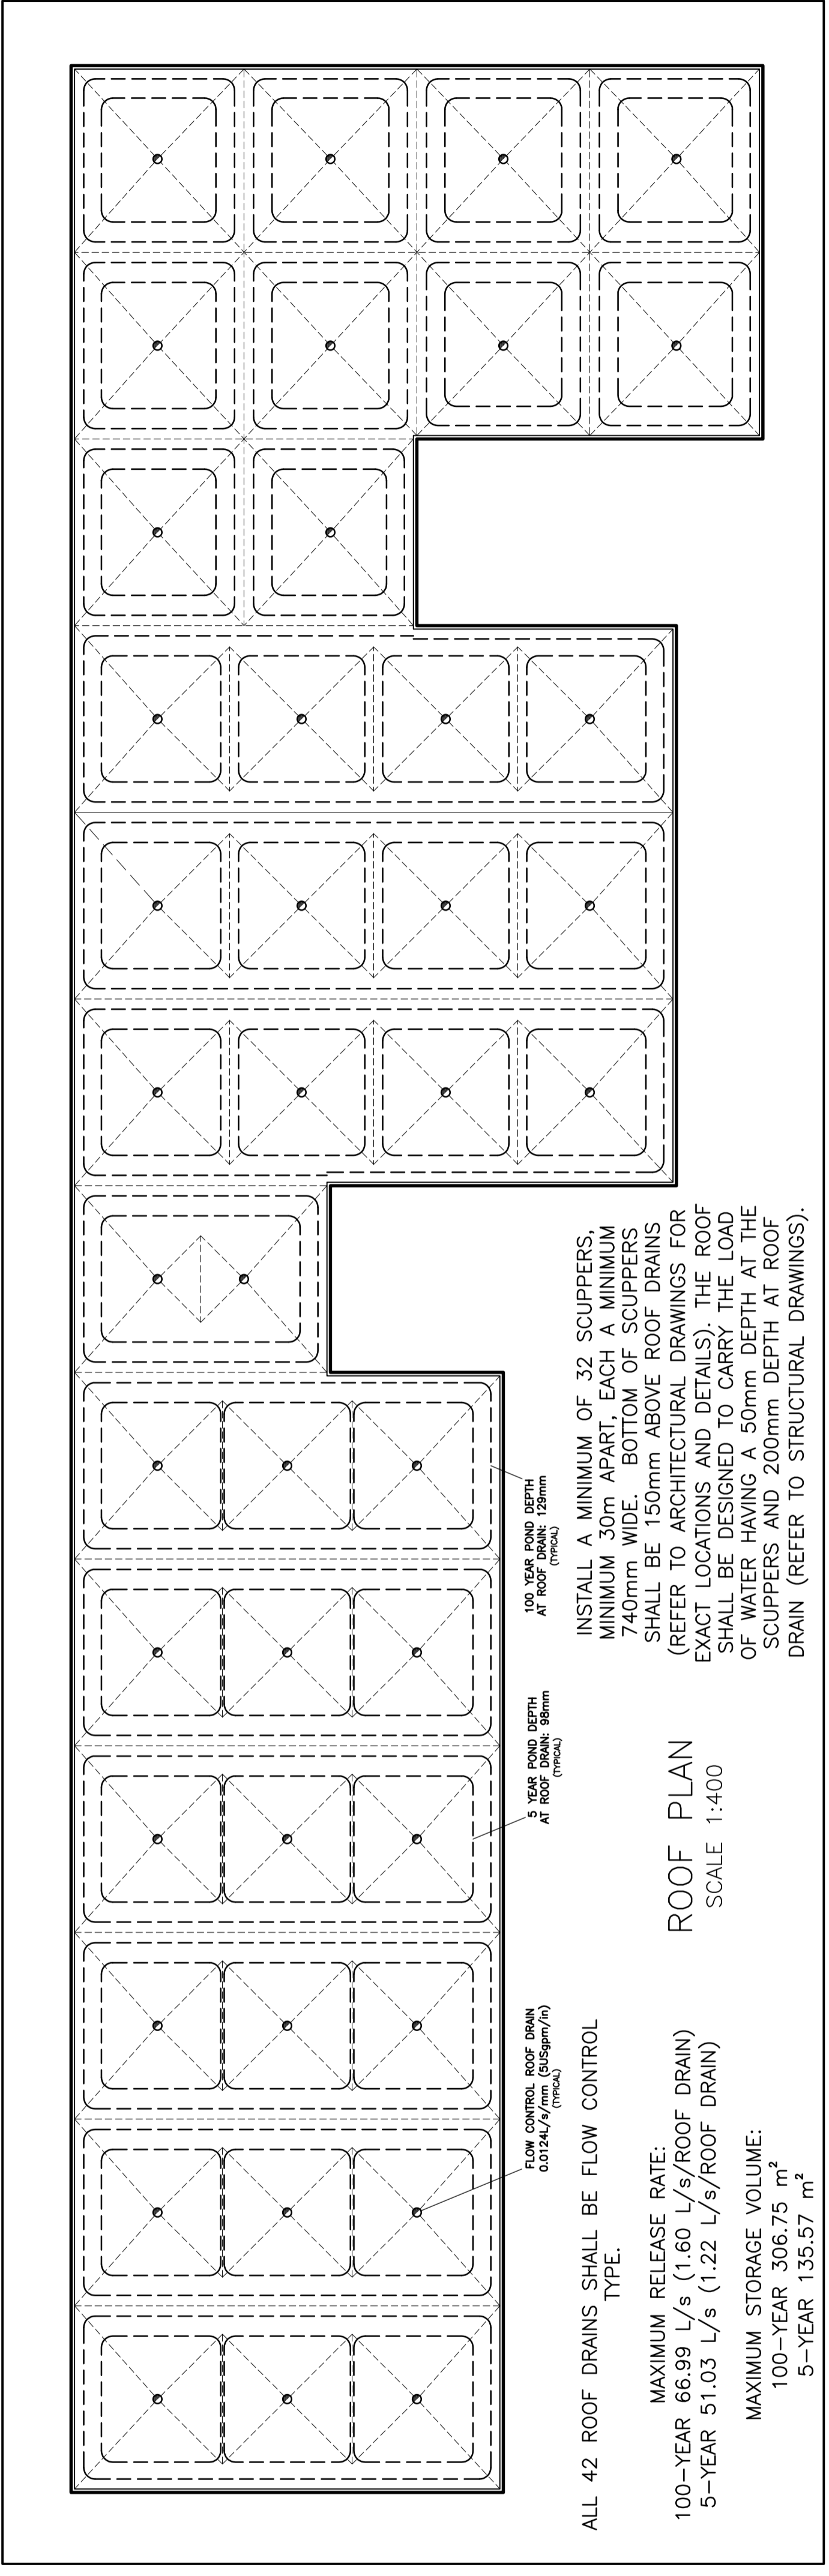

ROOF PLAN
SCALE 1:400

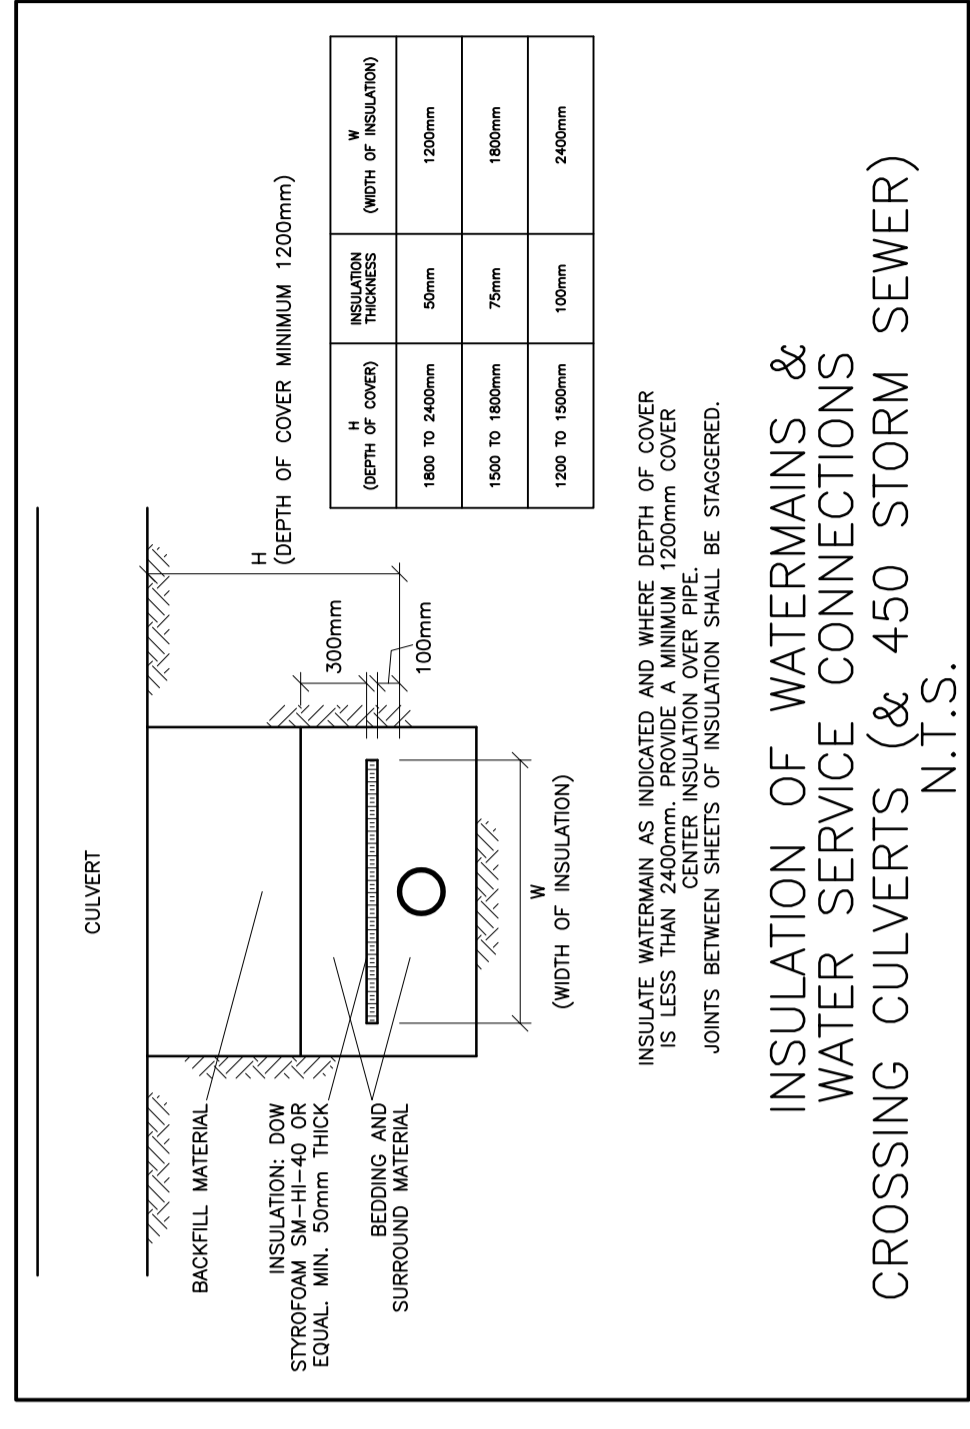

INSULATION OF WATERMAINS & WATER SERVICE CONNECTIONS AT OPEN STRUCTURES CROSSING CULVERTS (& 450 STORM SEWER) N.T.S.

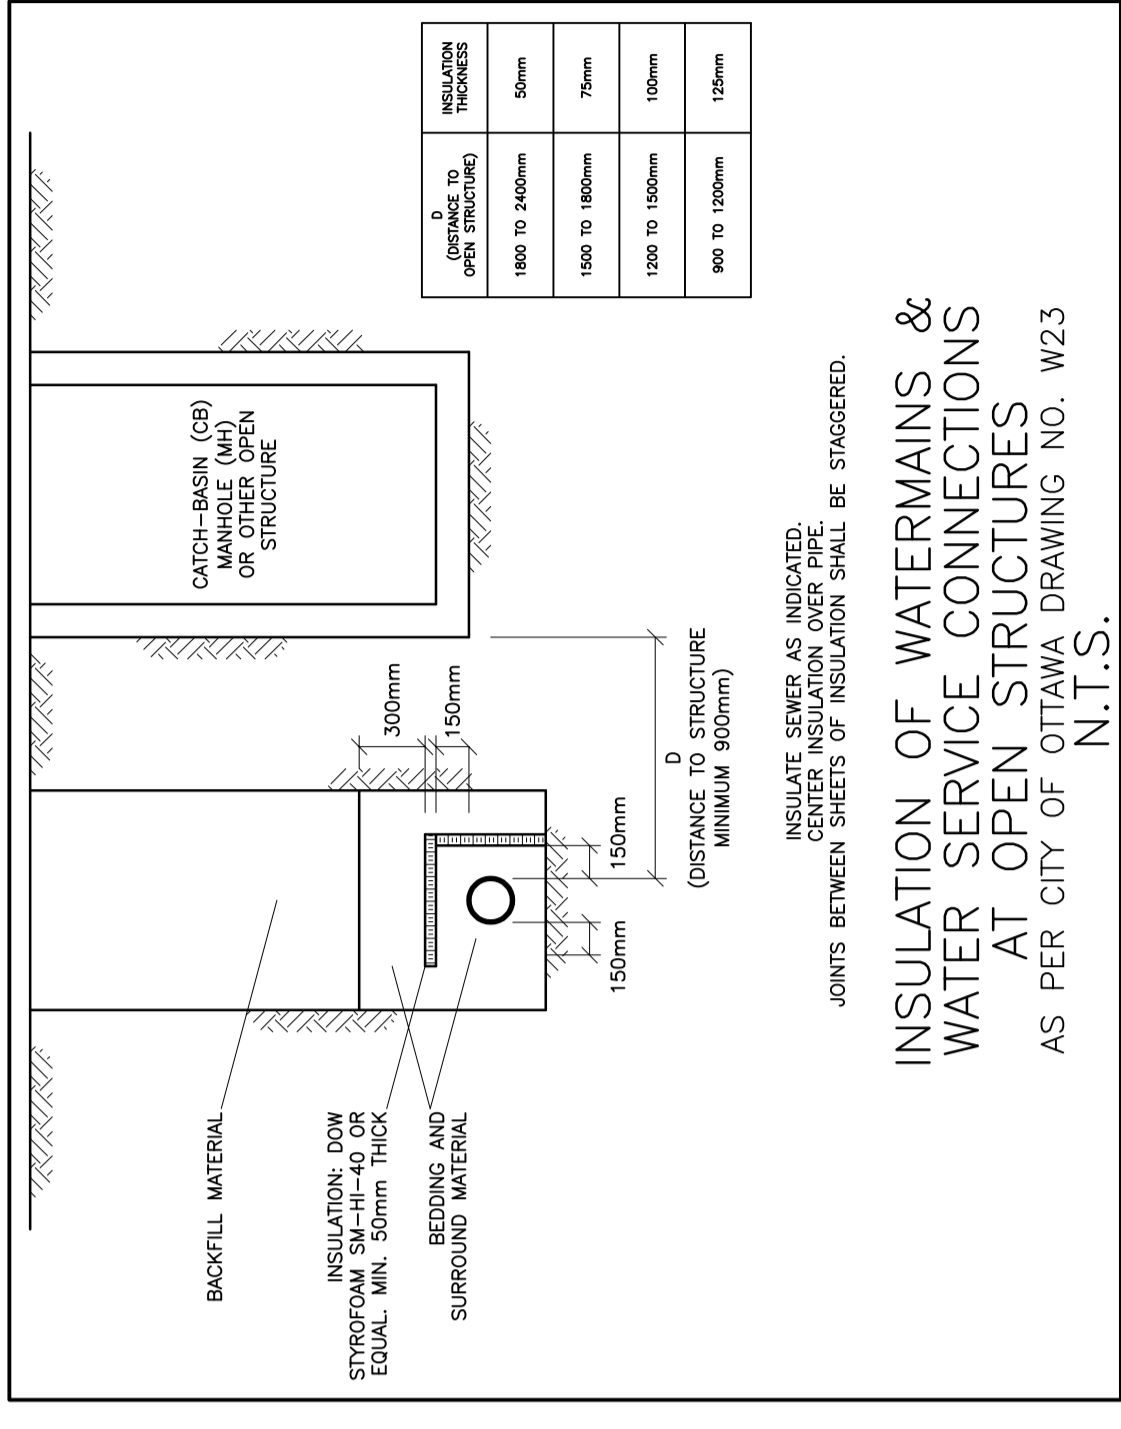

INSULATION OF WATERMAINS & WATER SERVICE CONNECTIONS AT OPEN STRUCTURES IN SHALLOW TRENCHES N.T.S.



No.	DATE	REVISION
4	JUL 13-20	RE-ISSUED FOR APPROVAL
3	MAY 11-20	RE-ISSUED FOR APPROVAL
2	FEB 13-20	ISSUED FOR APPROVAL
1	FEB 11-20	ISSUED FOR COORDINATION

D. B. GRAY ENGINEERING INC.
700 Long Point Circle
Ottawa, Ontario
613-425-8044
d.gray@dbgrayengineering.com

PROPOSED 1 STOREY INDUSTRIAL WAREHOUSE
1243 TERON ROAD
OTTAWA, ONTARIO

DETAILS

Engineer's Seal
D.B. GRAY
17016502
JUL 13-20

Drawn: D.B.G.
Hor. Scale
Vert. Scale
Date: OCT 18-19
Job No.: 19057

Drawn: No. **C-3**
of **6**

NOT VALID UNLESS SIGNED & DATED