



REFER TO
NOTES &
DETAILS ON
DRAWINGS
C-3, C-4
& C-5

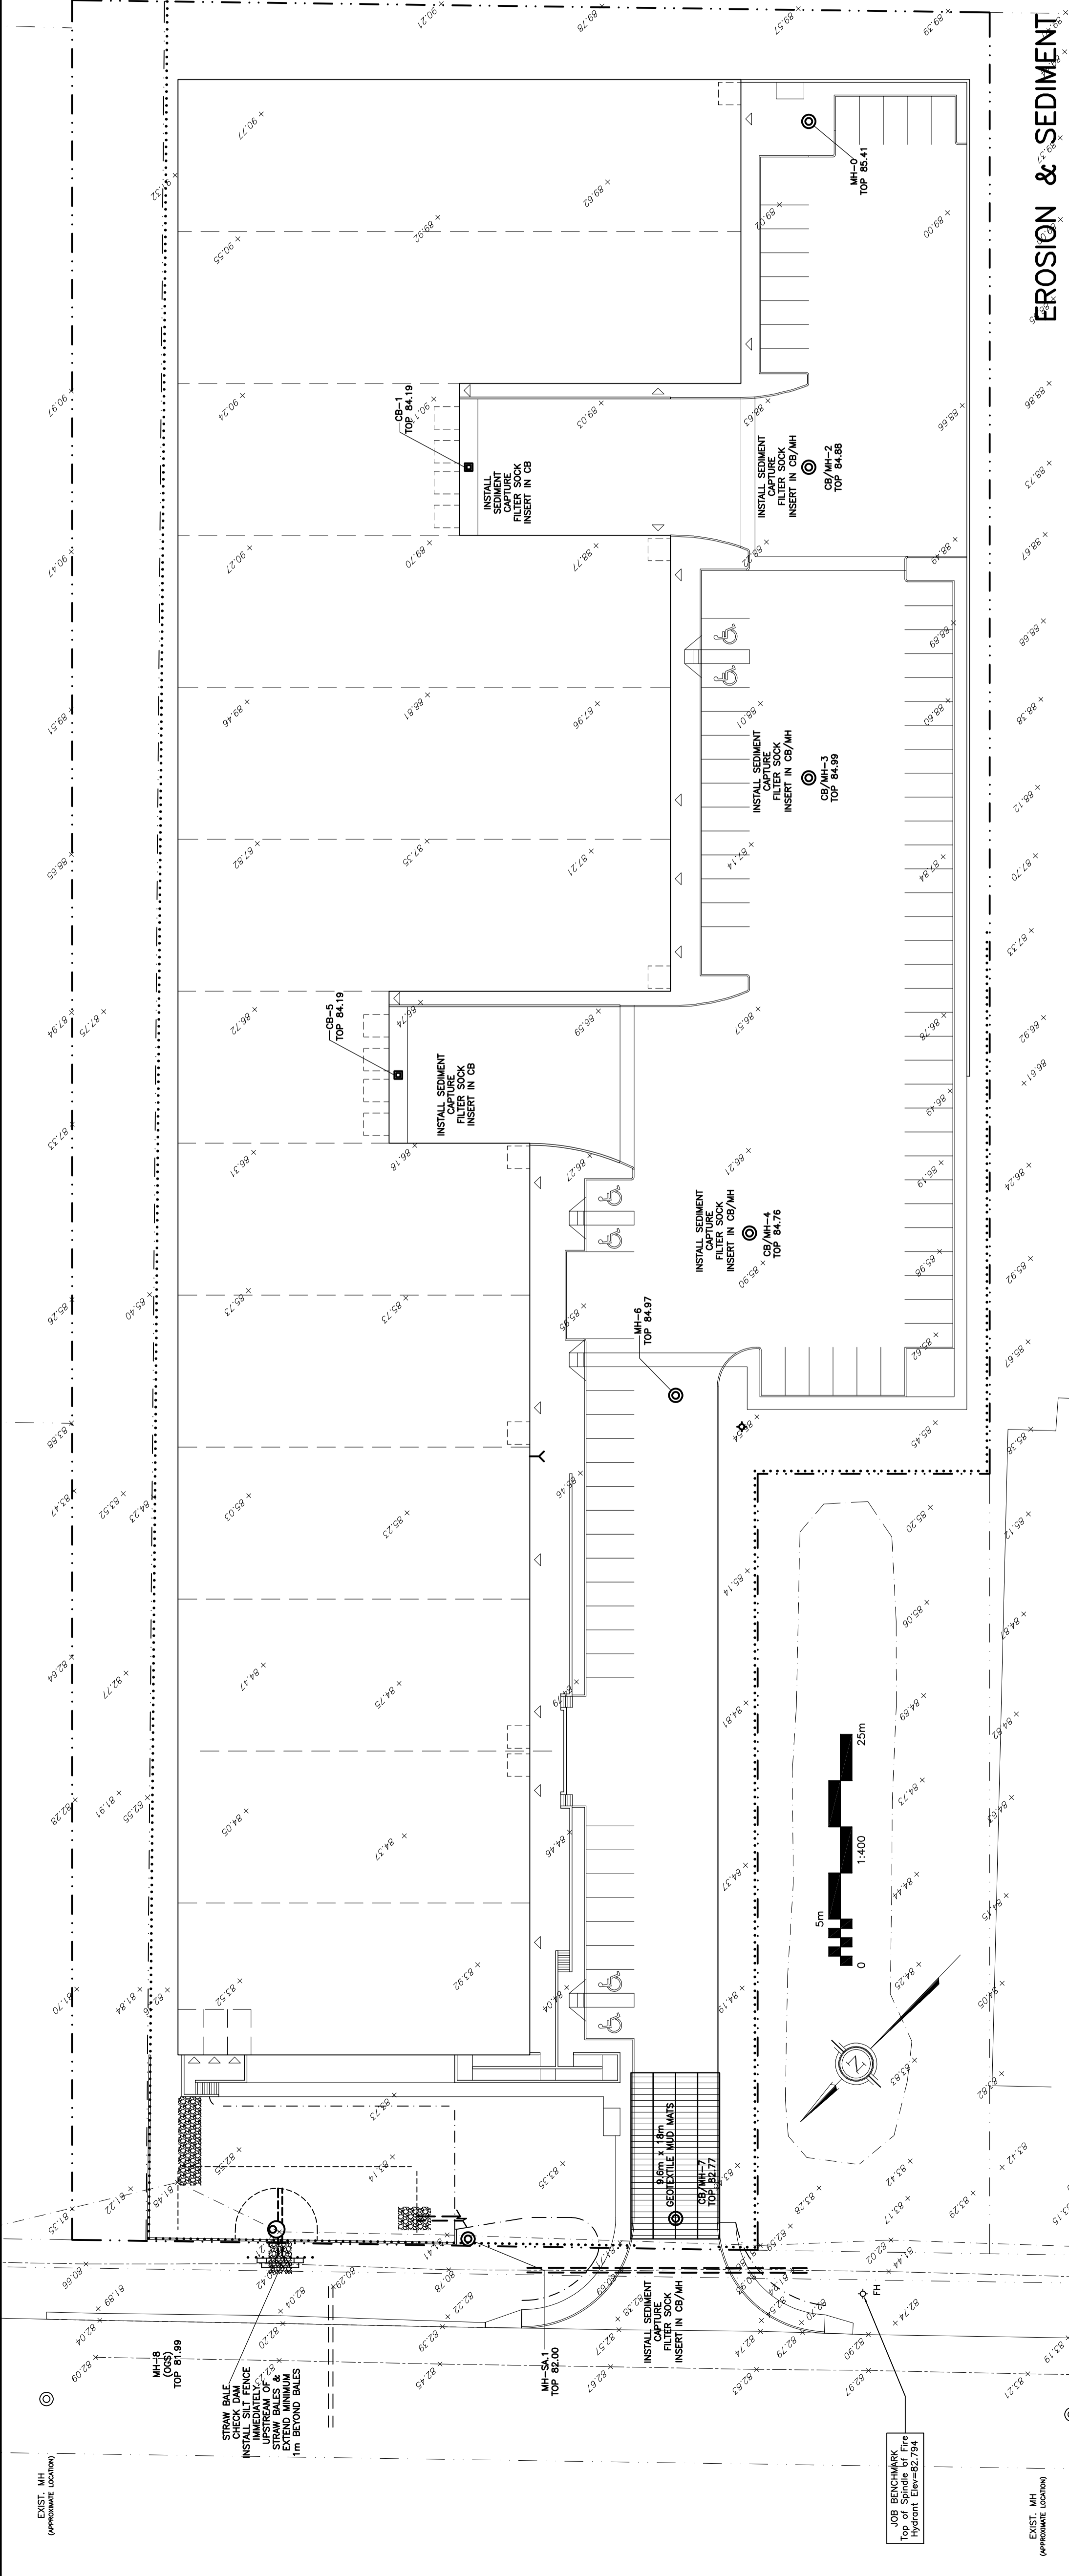

EROSION & SEDIMENT CONTROL PLAN



REFER TO
NOTES &
DETAILS ON
DRAWINGS
C-3, C-4
& C-5

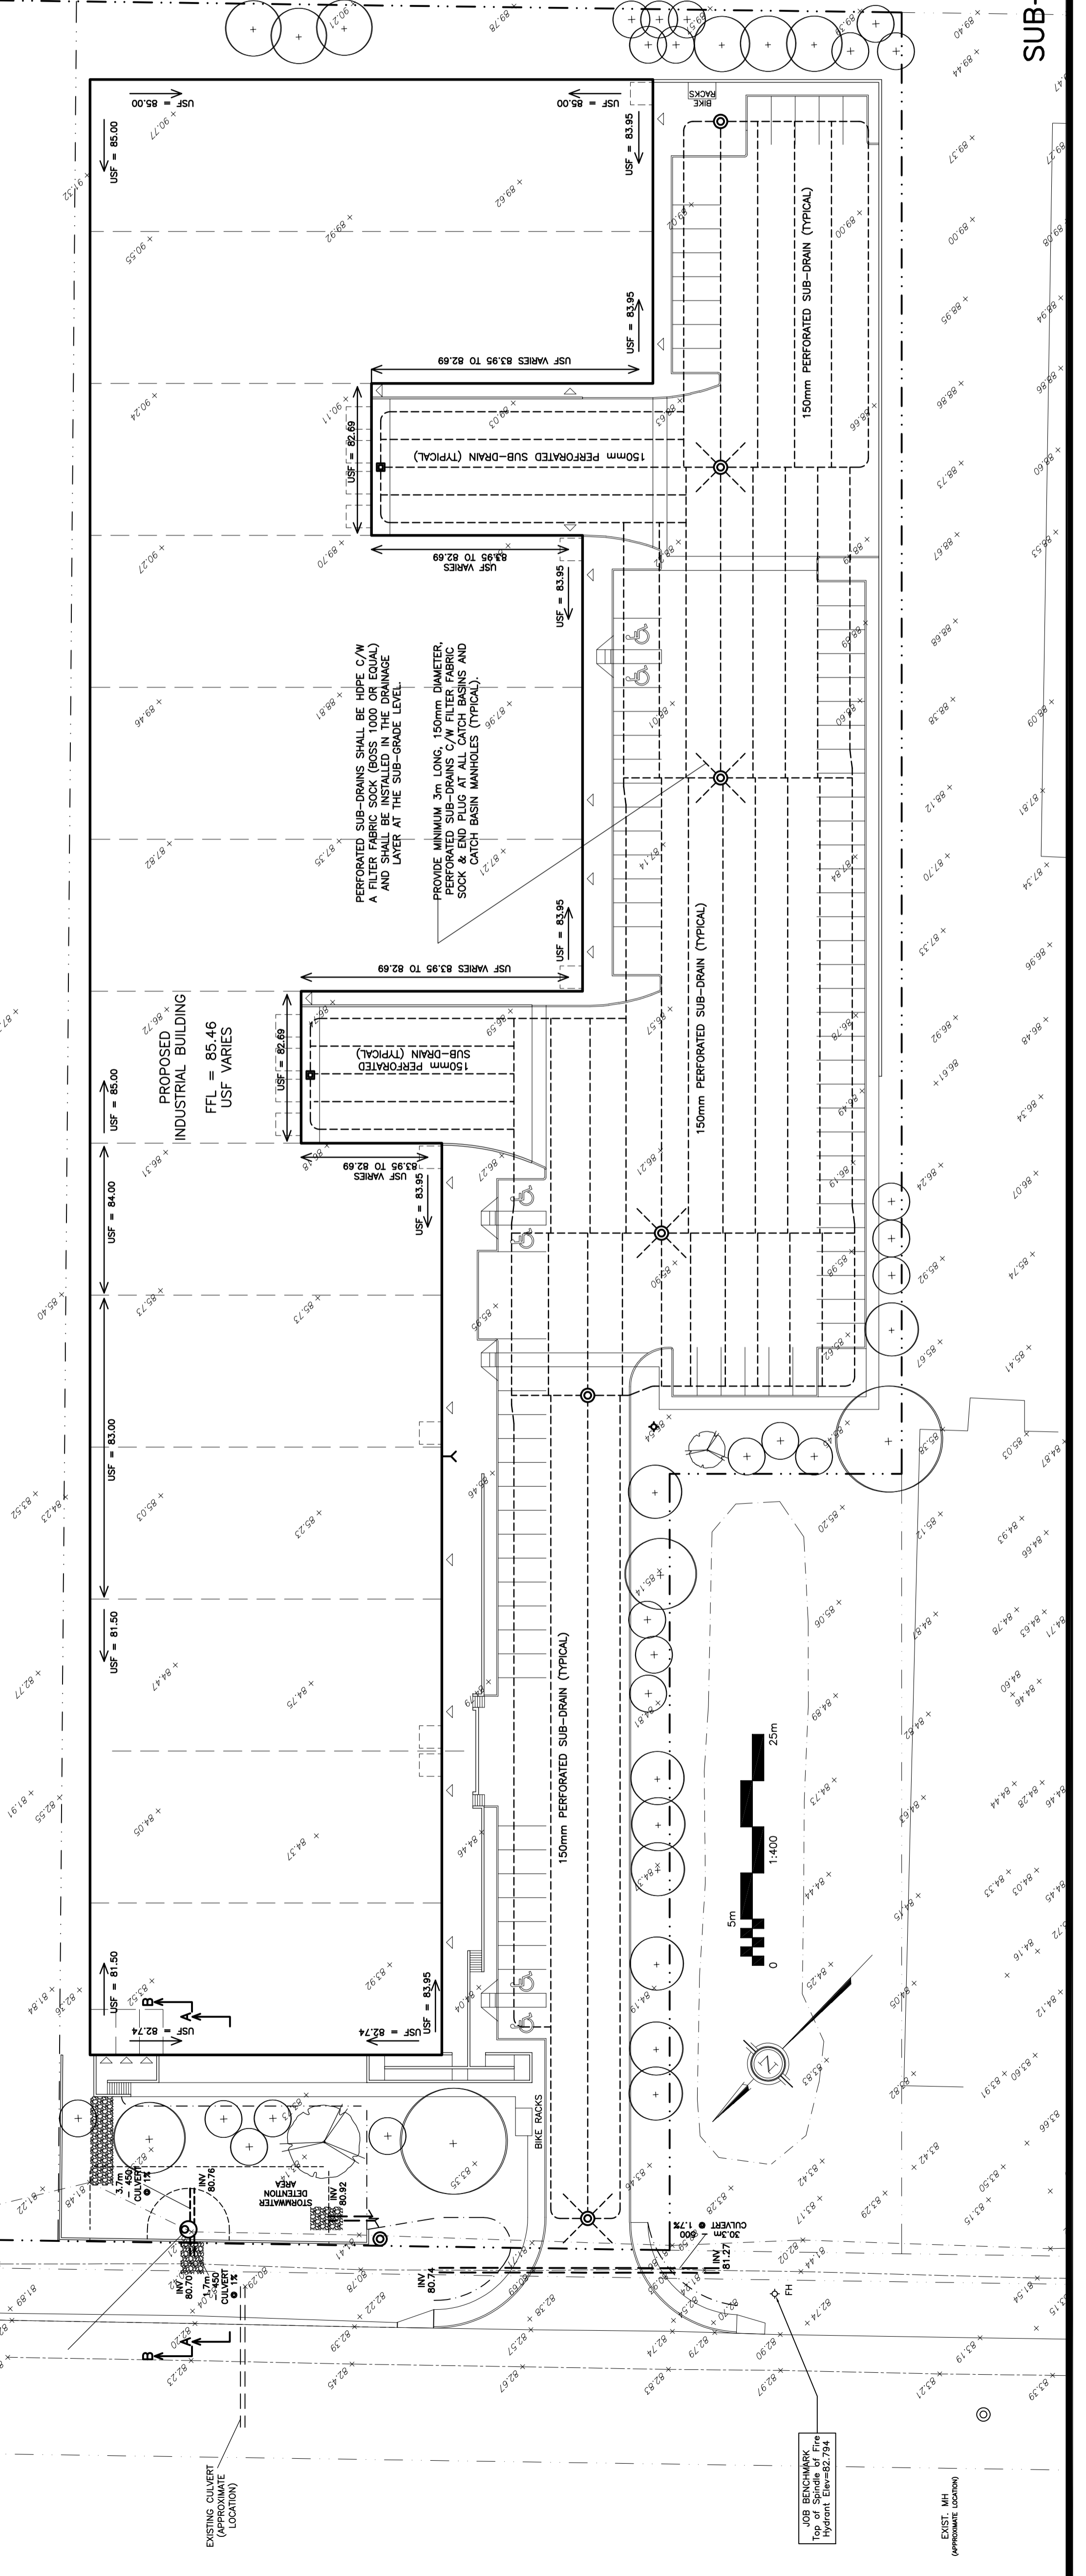

SUB-DRAIN LAYOUT

No.	DATE	REVISION
1	FEB 11-20	ISSUED FOR COORDINATION
2	FEB 13-20	ISSUED FOR APPROVAL
3	MAY 13-20	RE-ISSUED FOR APPROVAL
4	JUL 13-20	RE-ISSUED FOR APPROVAL

D. B. GRAY ENGINEERING INC.
 Stormwater Management - Consulting & Design - Storm & Sanitary Sewers - Erosion Control
 700 Long Point Circle
 Ottawa, Ontario
 613-425-8044
 dgray@dbgrayengineering.com

Project
**PROPOSED
 1 STOREY
 INDUSTRIAL WAREHOUSE**
 1243 TERON ROAD
 OTTAWA, ONTARIO

Drawing Title
**EROSION & SEDIMENT
 CONTROL PLAN
 AND SUB-DRAIN LAYOUT**

Engineer's Seal

 Drawn: D.B.G.
 Hor. Scale: 1:400
 Vert. Scale:
 Date: OCT 18-19
 Job No.: 19057
 Drawing No.: **C-2**
 of **6**
 NOT VALID UNLESS
 SIGNED & DATED