
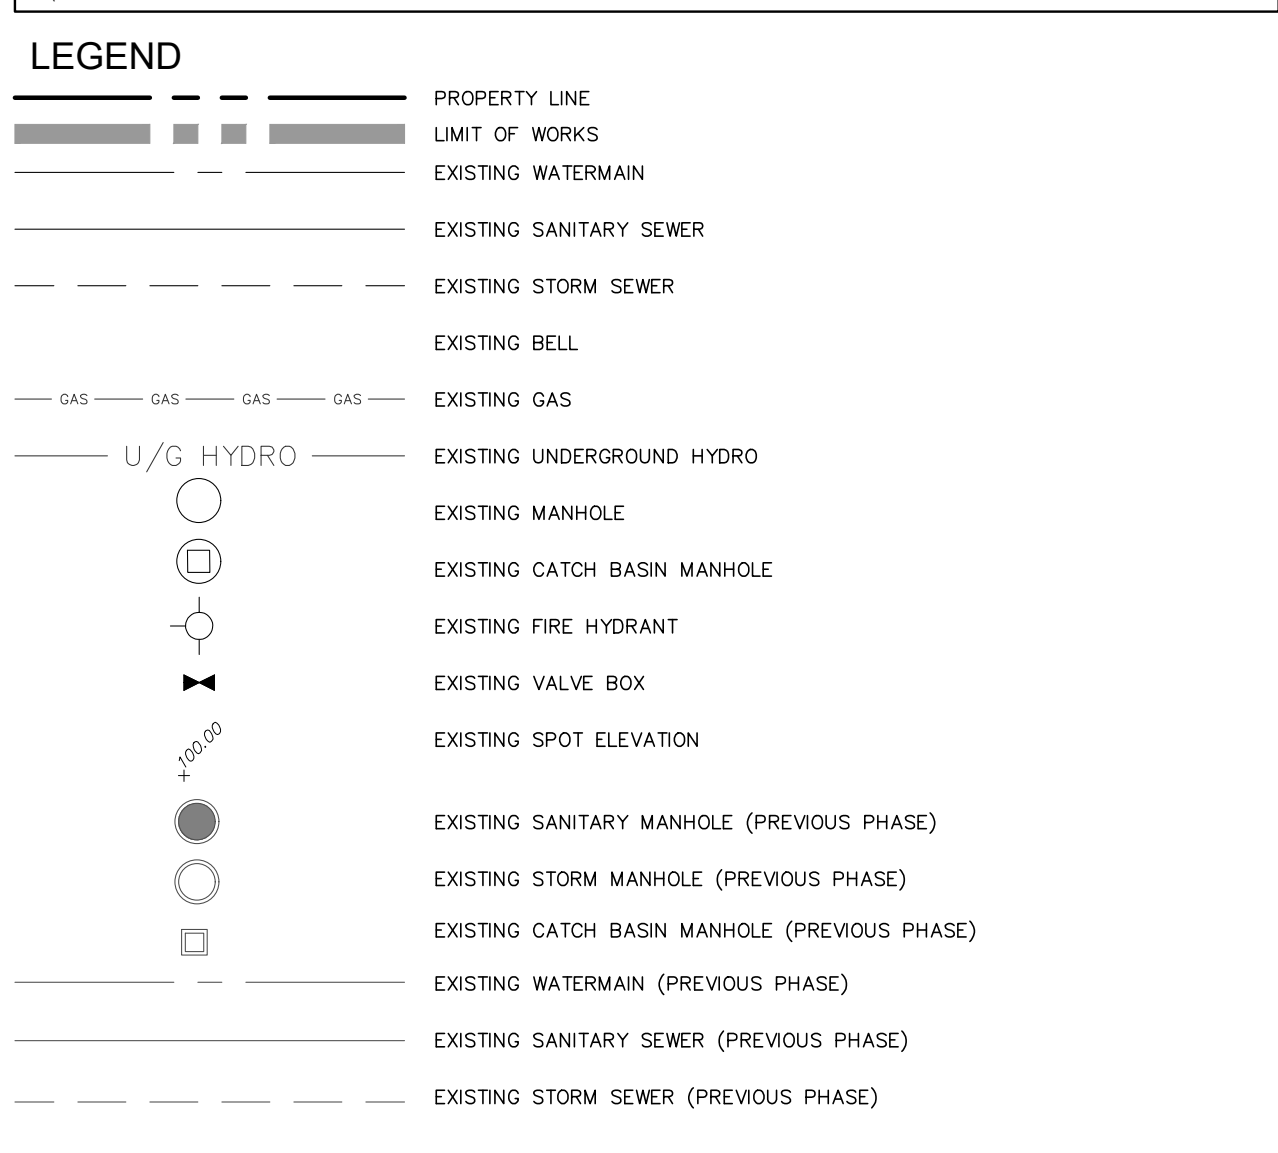
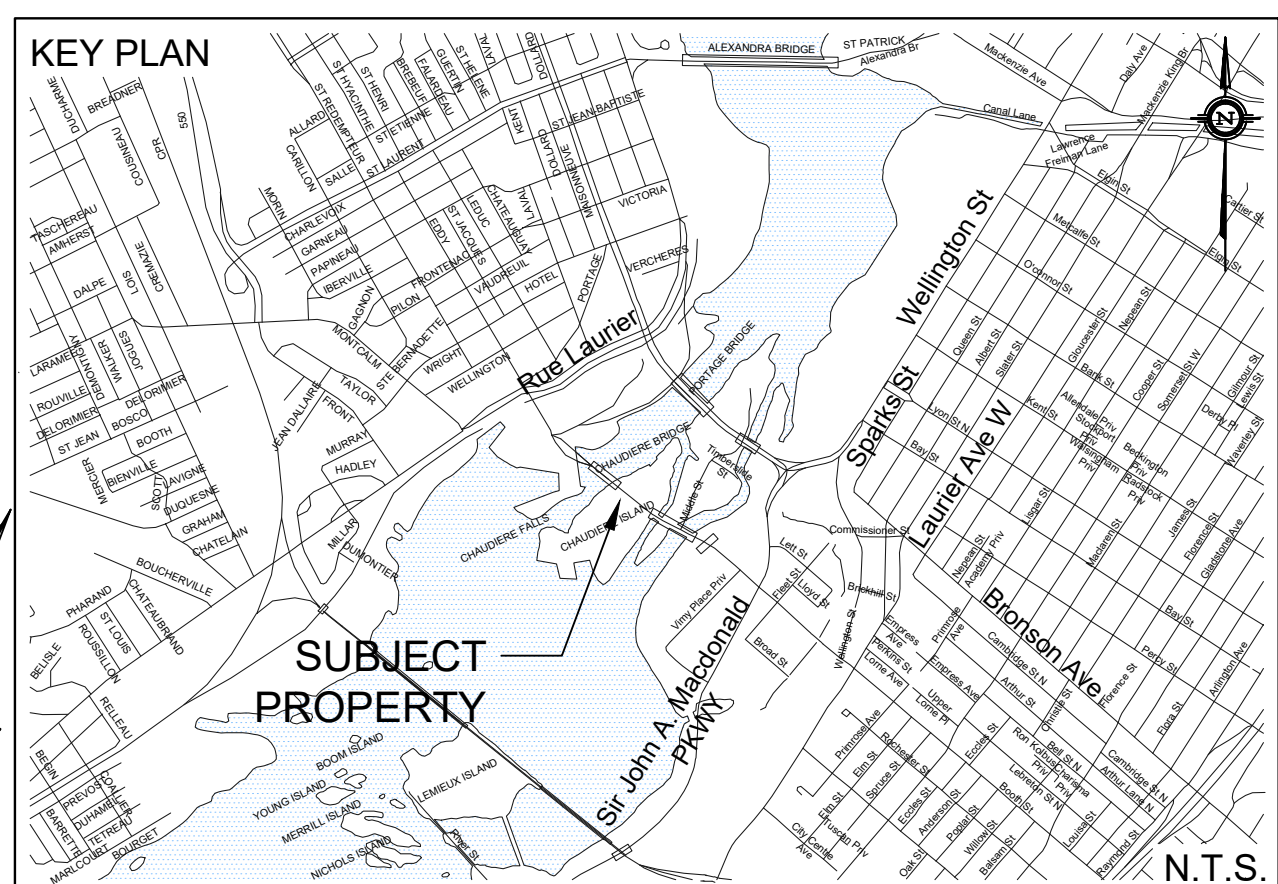


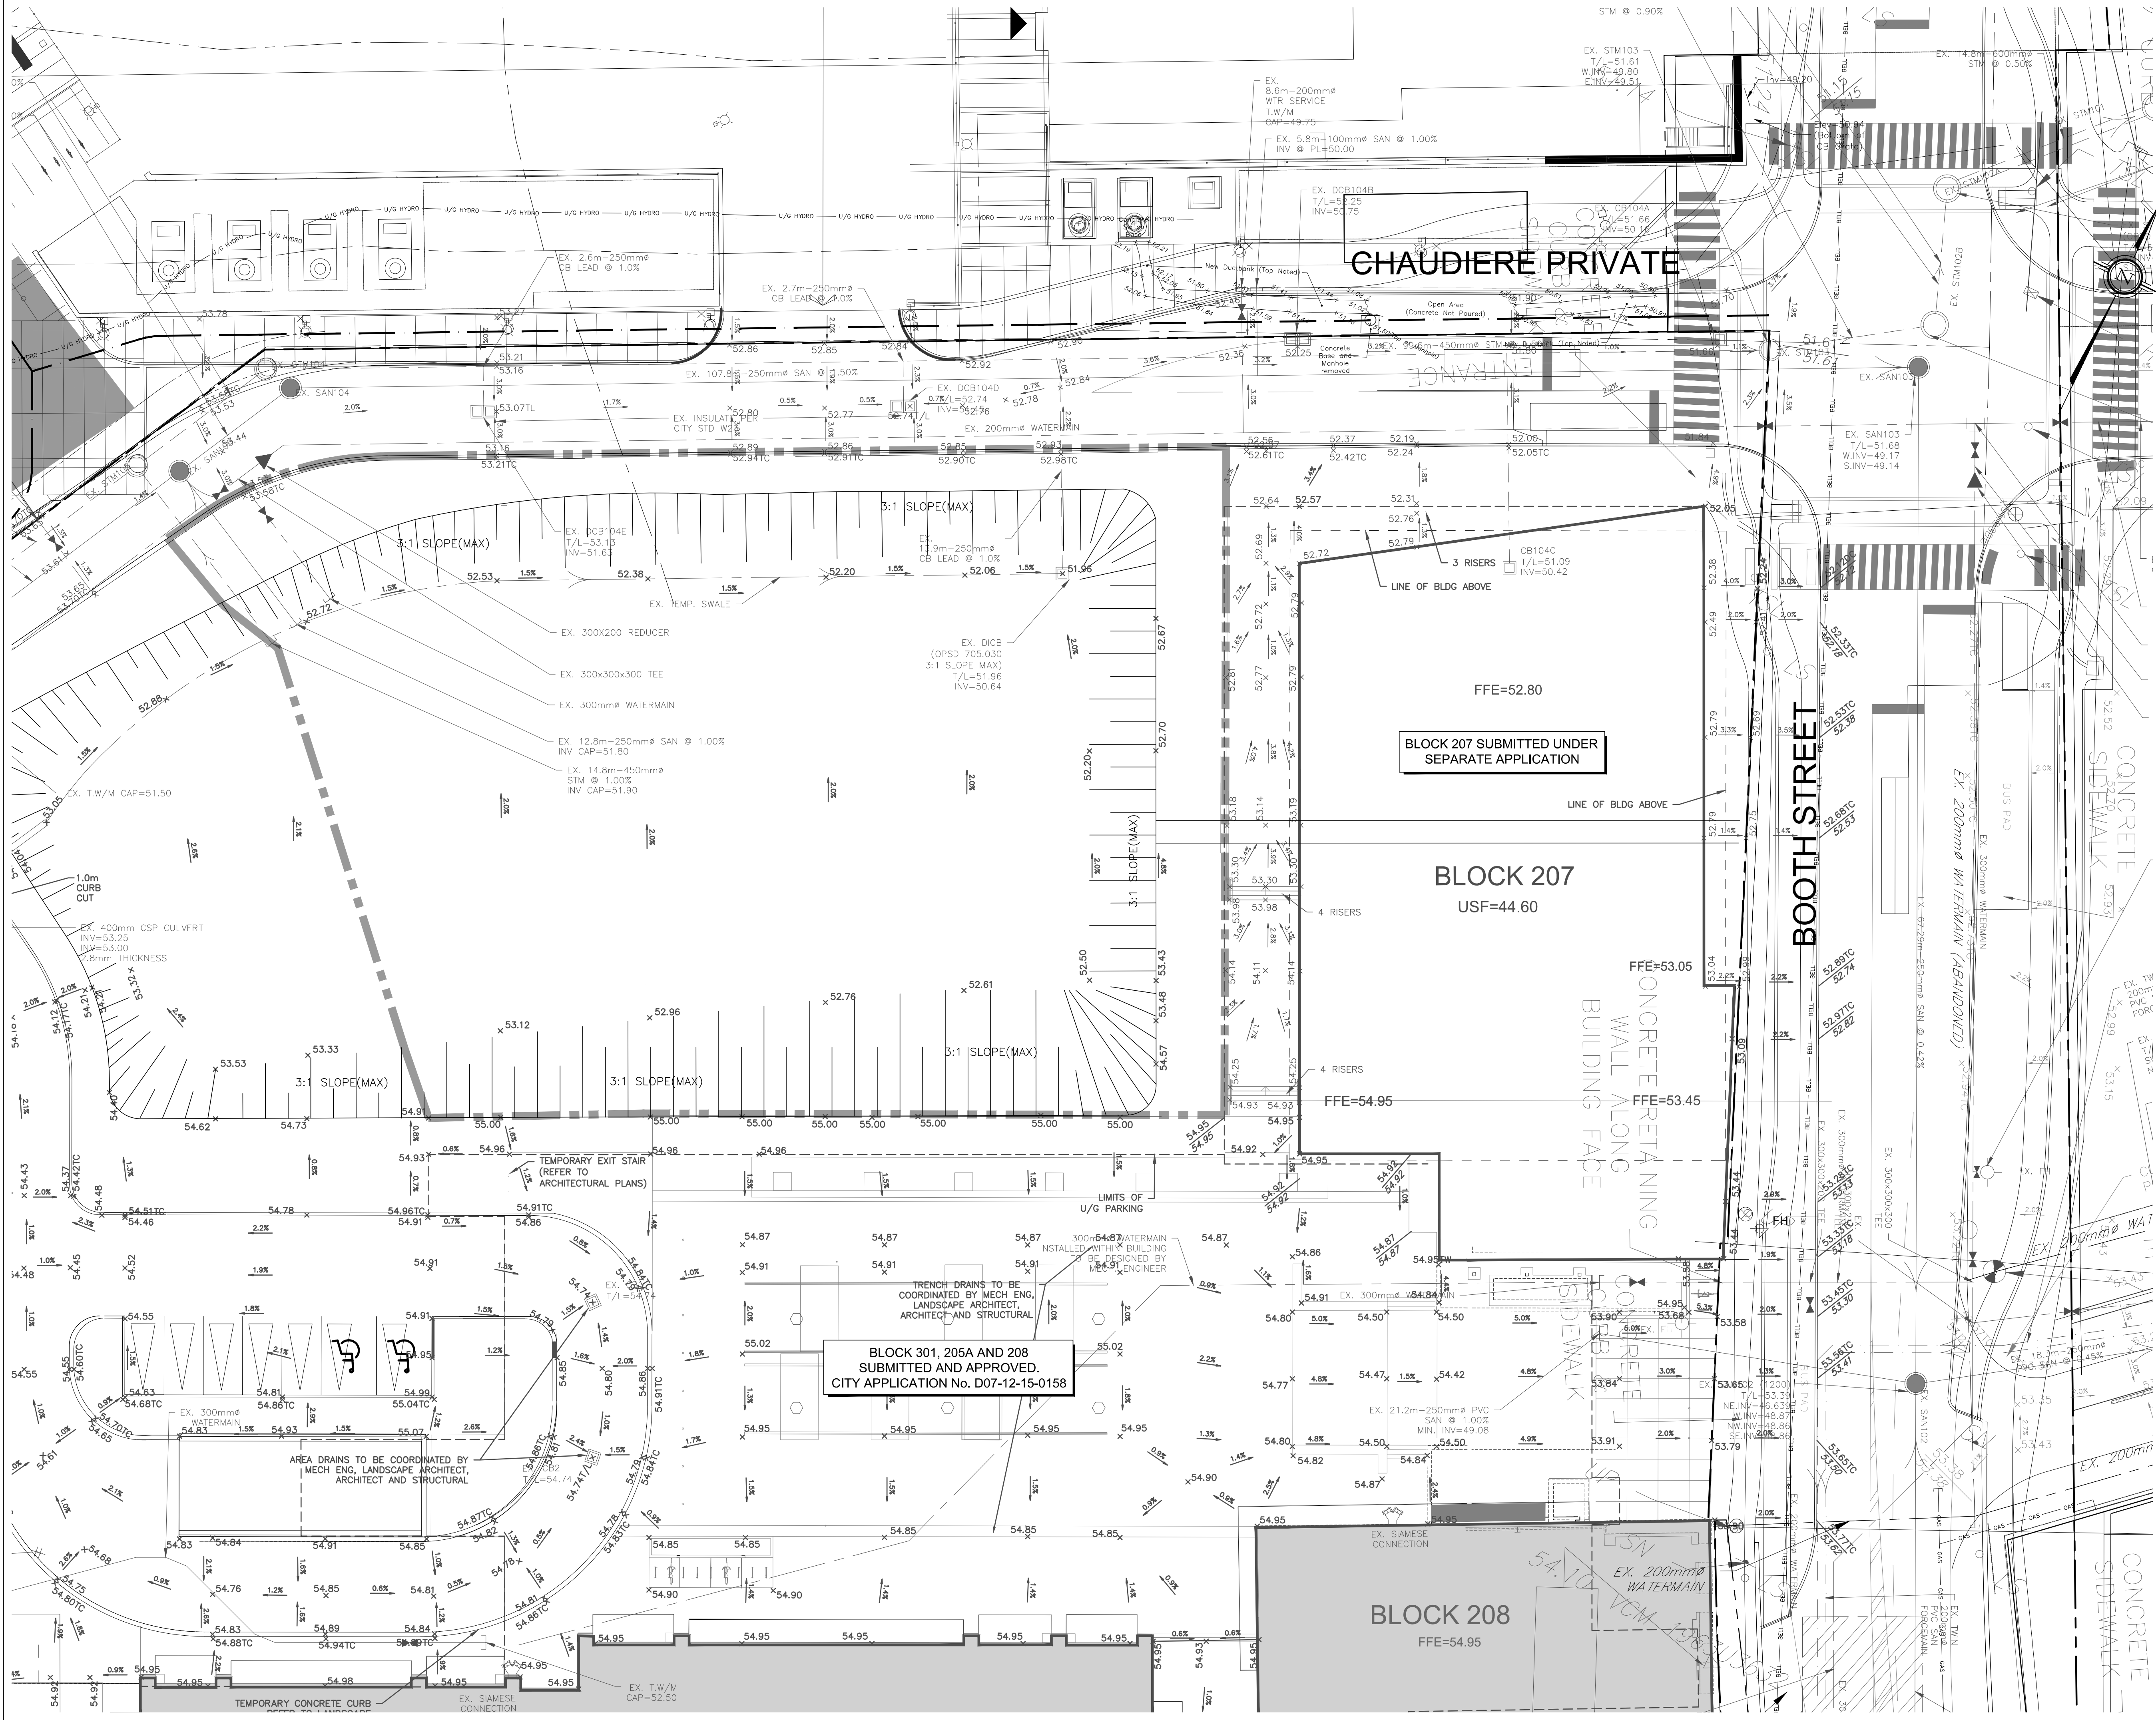

NOT FOR CONSTRUCTION

TOPOGRAPHIC INFORMATION
CHAUDIERE & ALBERT ISLAND TOPOGRAPHIC INFORMATION PROVIDED BY FAIRHALL, MOFFATT & WOODLAND LIMITED
PROJ. NO. T41200
DATED JANUARY 15, 2015
BOOTH STREET/FLEET STREET/LLOYD STREET/ALBERT STREET TOPOGRAPHIC INFORMATION
PROVIDED BY STANTEC GEOMATICS LIMITED
PROJ. NO. 161613416-111
DATED APRIL 20, 2018
TEMPORARY ROAD CHAUDIERE & ALBERT ISLAND TOPOGRAPHIC INFORMATION PROVIDED BY STANTEC GEOMATICS LIMITED
PROJECT NO. 161613467-101
DATED AUGUST 08, 2019

SITE PLAN INFORMATION
SITE PLAN PROVIDED BY KOHN PARTNERSHIP
ARCHITECTS INC.
PROJ. NO. 15-122
RECEIVED JULY 6th, 2020

GEOTECHNICAL STUDY
GEOTECHNICAL RECOMMENDATIONS PROVIDED BY EXP SERVICES INC.
PROJ. NO. OTT-00250193-AO
DATED JANUARY 21, 2019

SITE SERVICING AND STORMWATER MANAGEMENT STUDY
SERVICING AND STORMWATER MANAGEMENT RECOMMENDATIONS PROVIDED BY DSEL
PROJ. NO. 20-1178
DATED JULY 2020

BENCH MARK
MULTIPLE ON-SITE AS PER SURVEY

1	G.G.G.	20.07.15	ISSUED FOR MUNICIPAL REVIEW
No.	BY	YY.MM.DD	DESCRIPTION

PROJECT No20-1178

EXISTING CONDITIONS PLAN
ZIBI ONTARIO - BLOCK 206

© DSEL

zibi
Windmill dream

DSEL
david schaeffer engineering ltd
SMART SUBDIVISIONS

6 BOOTH STREET
OTTAWA, ON K1R 6K8
Tel. (613) 864-8206

120 Iber Road Unit 103
Stittsville, Ontario, K2S 1E9
Tel. (613) 836-0856
Fax. (613) 836-7183
www.DSEL.ca

DRAWN BY: A.W.T. CHECKED BY: S.L.M. DRAWING NO. SHEET NO.
DESIGNED BY: B.N.C. CHECKED BY: A.D.F.
SCALE: 1:200 DATE: JULY 2020 EX-1 1 of 5