



PLANT LIST					
KEY	BOTANICAL NAME	COMMON NAME	QTY	SIZE	REMARKS
DECIDUOUS TREES					
AC	AMELANCHIER CANADENSIS	SERVICEBERRY	3	50mm CAL.	MULTI-STEM
PERENNIALS					
PH	PENSTEMON HIRSUTUS	HAIRY BEARDTONGUE	50	1 GAL.	0.35 O.C
GRASSES					
CA	CALAMAGROSTIS CANADENSIS	CANADA BLUEJOINT	50	1 GAL.	0.6 O.C
SH	SPOROBOLUS HERTEROLEPIS	PRAIRIE DROPSEED	75	1 GAL.	0.4 O.C
SN	SORGHASTRUM NUTANS	INDIAN GRASS	25	1 GAL.	0.4 O.C
NOTES:					
• PLANTING LAYOUT TO BE REVIEWED AND APPROVED BY LANDSCAPE ARCHITECT PRIOR TO PLANTING					
• MIX PERENNIALS TOGETHER IN GROUPS OF 3-5 OF SAME SPECIES					
• MIX GRASSES TOGETHER IN GROUPS OF 4-7 OF SAME SPECIES					

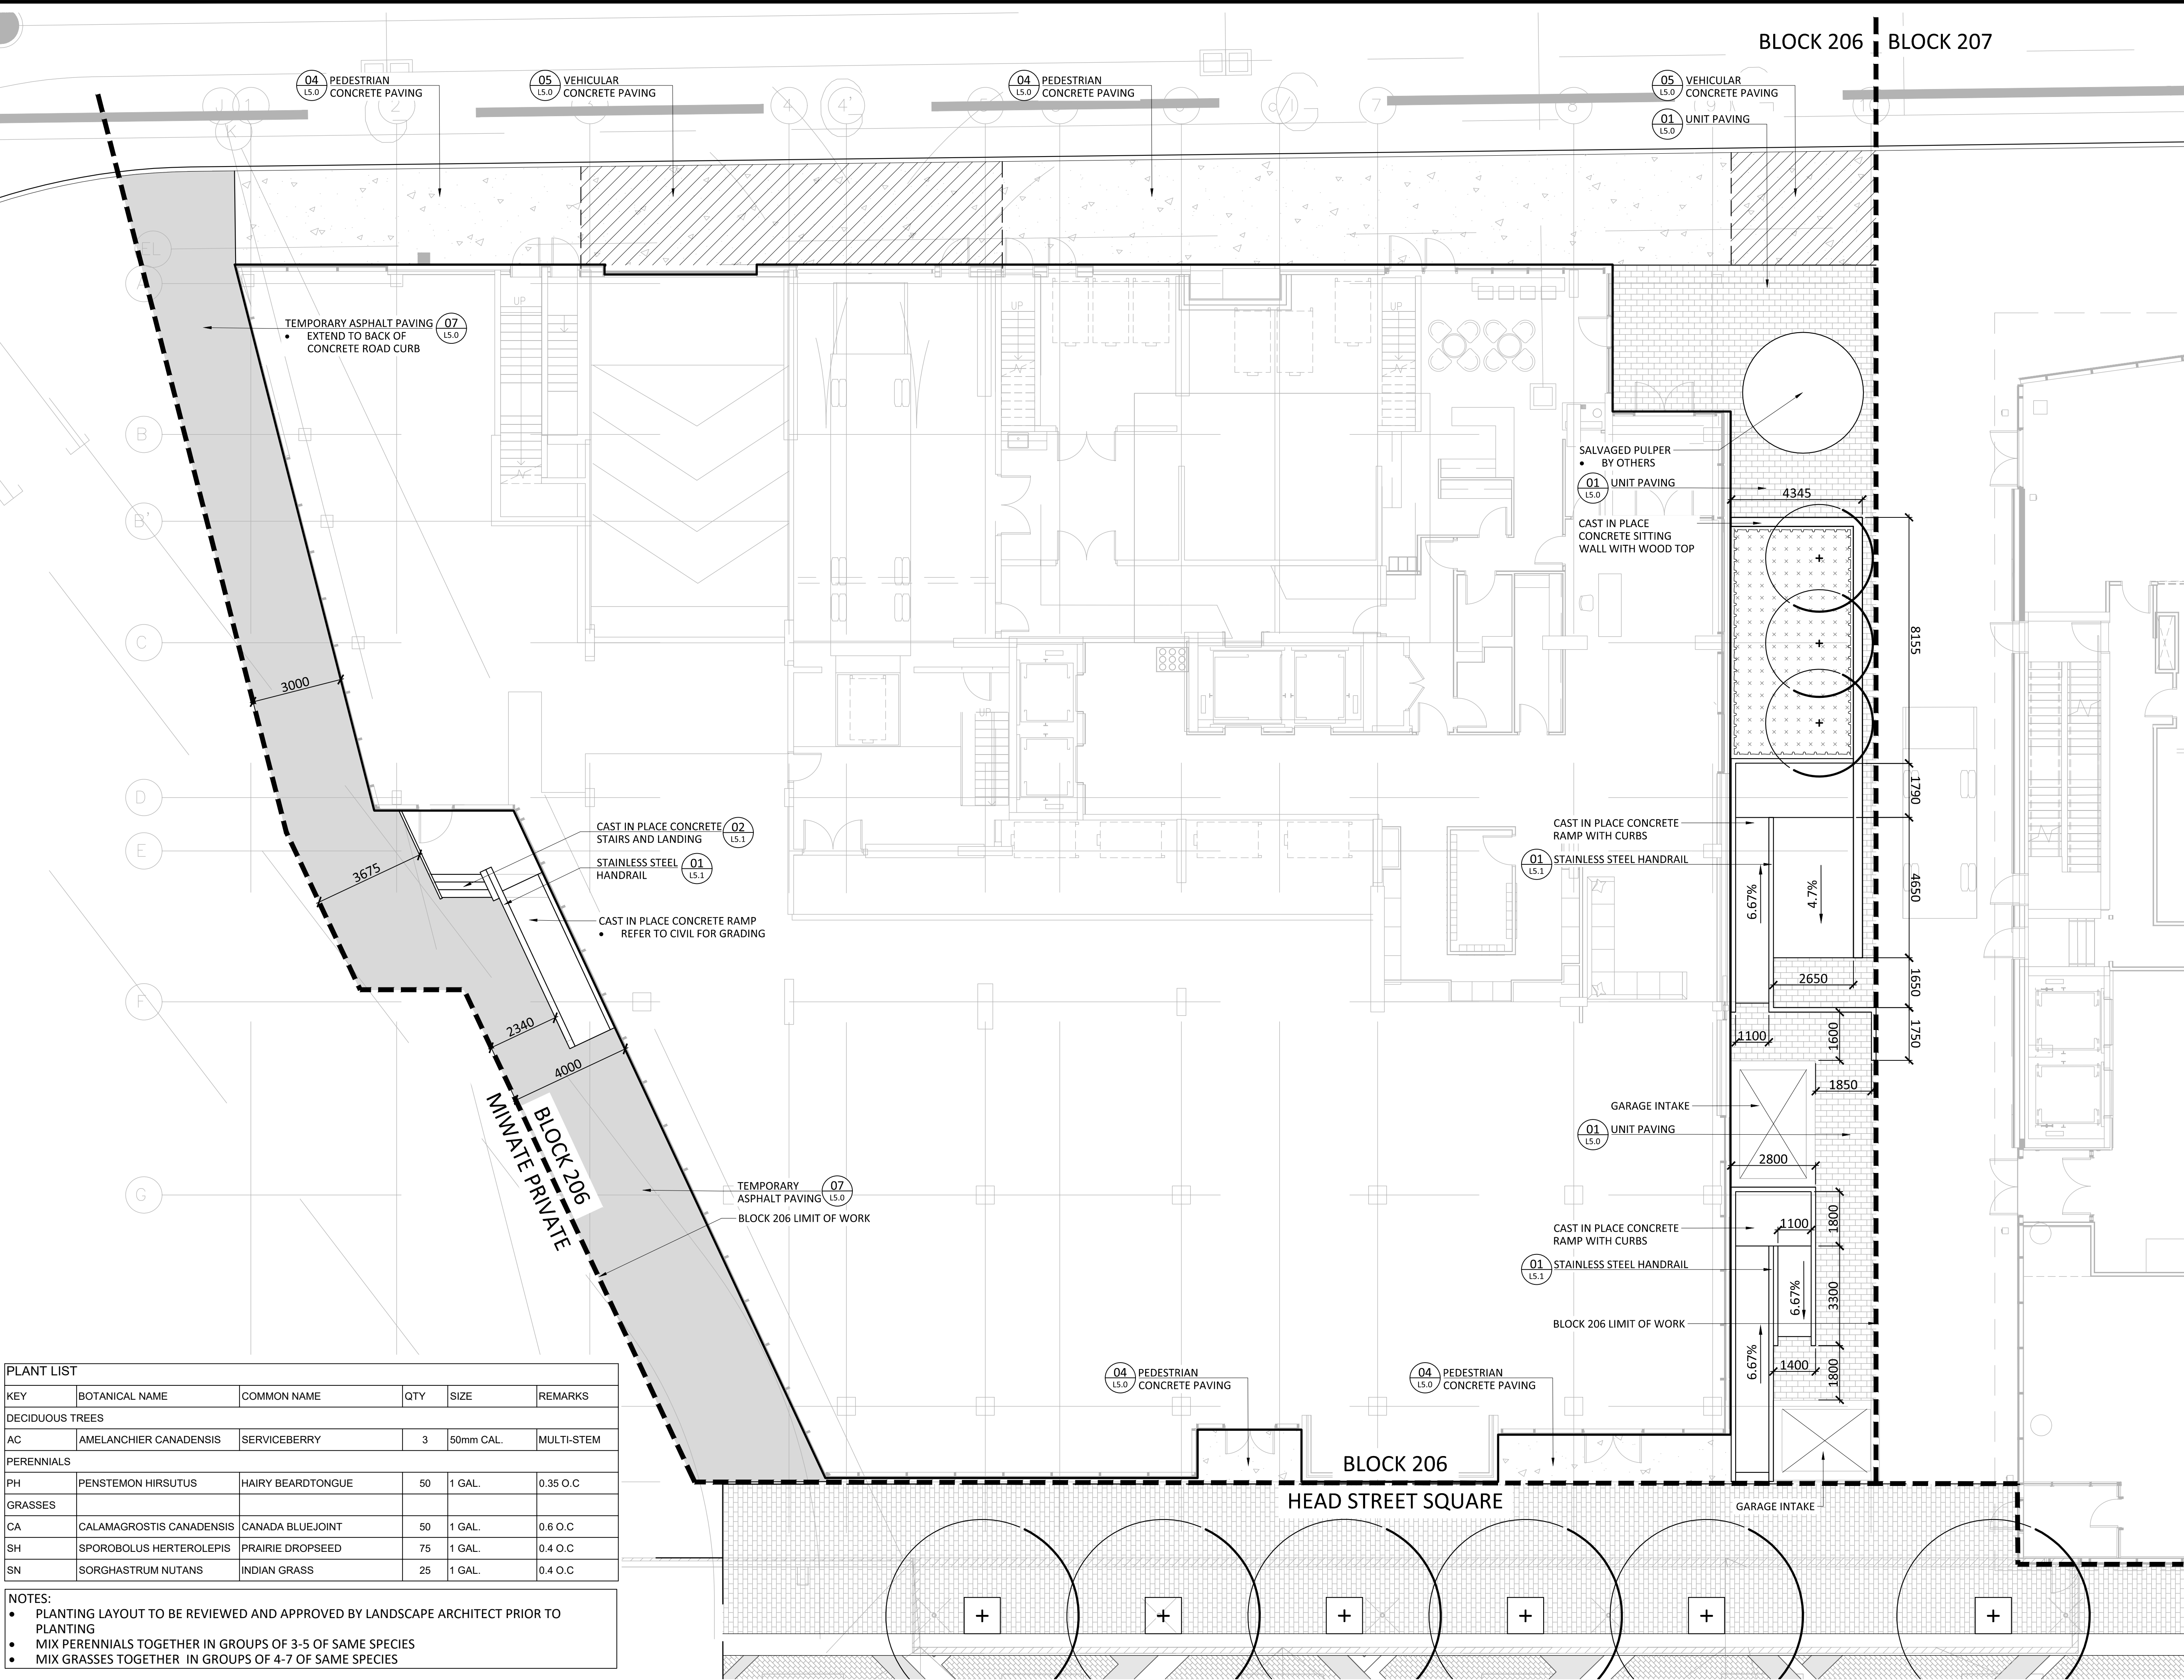

1	ISSUED FOR SITE PLAN APPROVAL	JUNE 18, 2020
No.	Revision	Date

North:

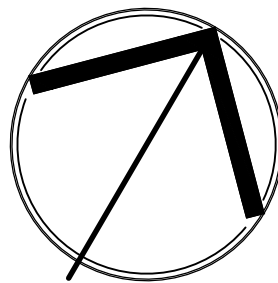

Stamp:



Landscape Architecture
Urban Design
Site Planning
Recreation and Park Planning
Project Management

319 McRae Avenue, Suite 502, Ottawa, Ontario, K1Z 0B9
Tel: (613) 729-4536

- All measurements in millimeters unless specified otherwise. Do not scale drawing. All drawings to be read in conjunction with written specifications.
- Copyright reserved. This drawing is the exclusive property of CSW Landscape Architects Ltd. and shall not be used without the consent thereof.
- This Drawing may not be used for construction until signed by the landscape architect. It is the responsibility of the contractor to:
 - check and verify all dimensions on site;
 - report all errors and/or omissions to the landscape architect;
 - comply with all pertinent codes and by-laws;
 - check and verify locations of all underground services with all local utilities prior to any digging.

Project:

Zibi Ontario
BLOCK 206

CHAUDIERE PRIVATE WEST
OTTAWA, ONTARIO

Drawing:

LANDSCAPE PLAN
Ground Floor

Scale:

Date:

MARCH 2020

Design By:

Drawn By:

SC


SC

Project Number:

Sheet Number:

1942-15

L1.0

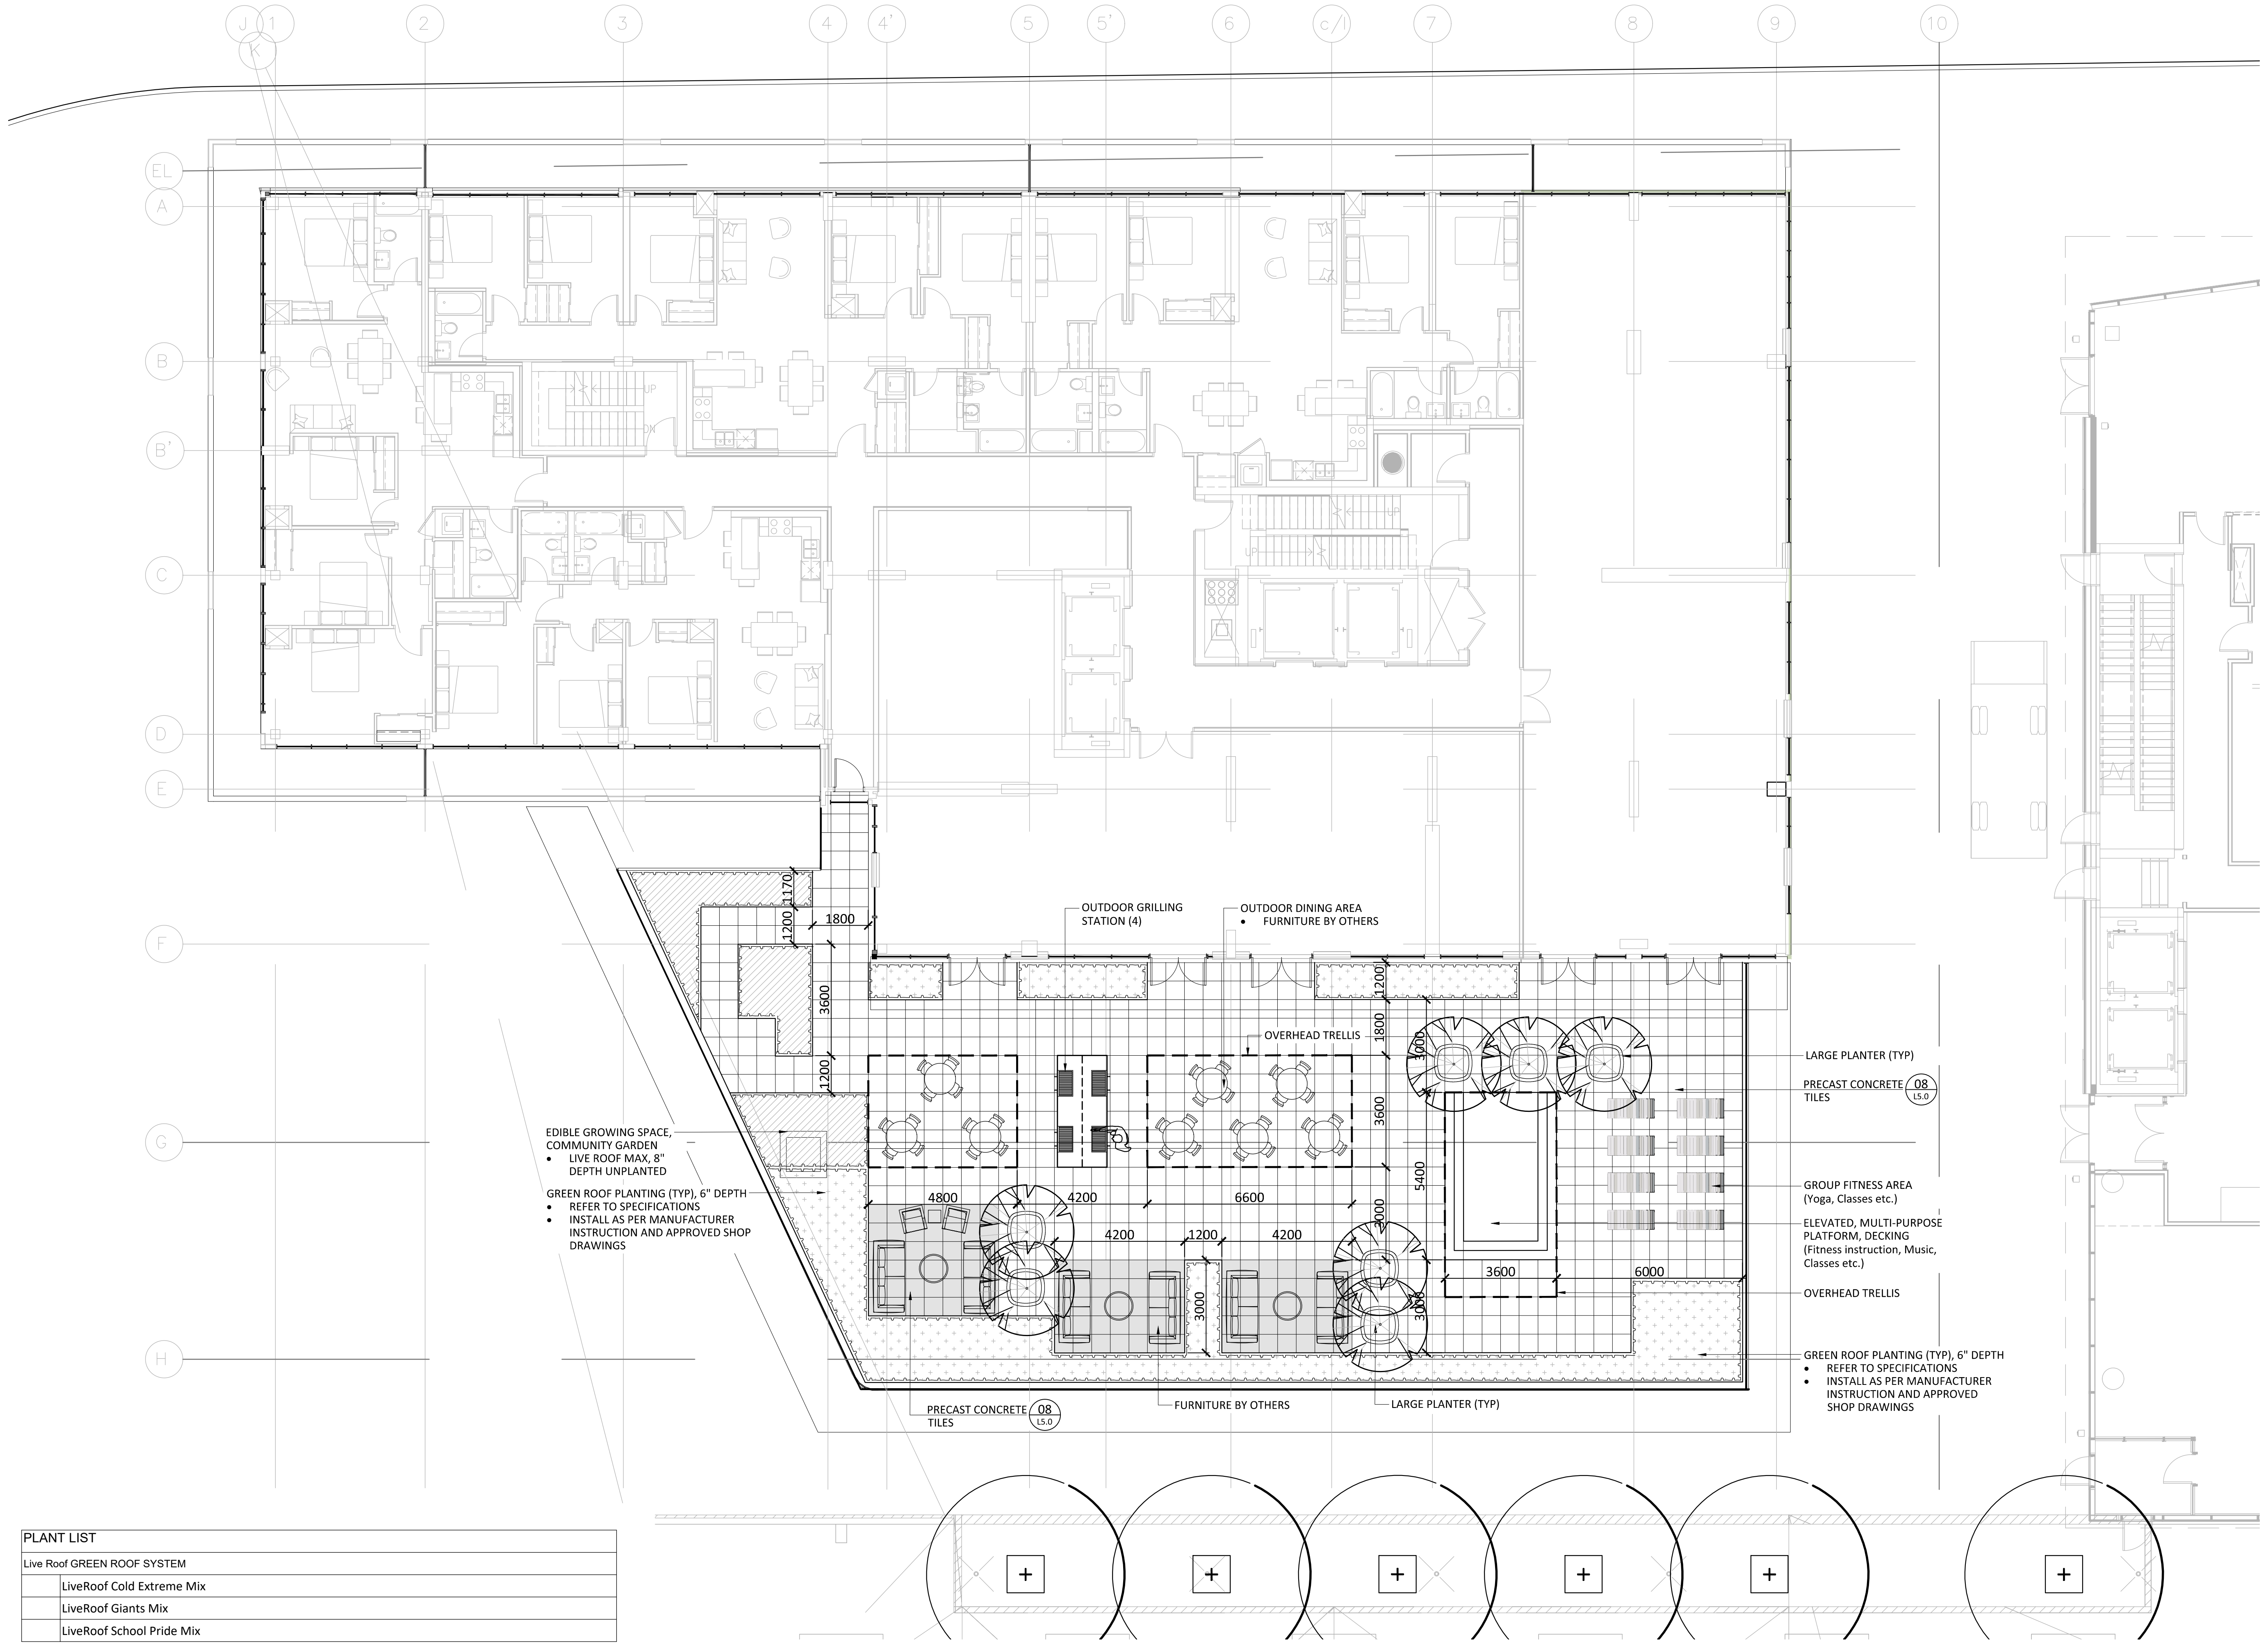

PLANT LIST	
Live Roof GREEN ROOF SYSTEM	
	LiveRoof Cold Extreme Mix
	LiveRoof Giants Mix
	LiveRoof School Pride Mix

No.	Revision	Date
1	ISSUED FOR SITE PLAN APPROVAL	JUNE 18, 2020

North:

Stamp:



Landscape Architecture
Urban Design
Site Planning
Recreation and Park Planning
Project Management

319 McRae Avenue, Suite 502, Ottawa, Ontario, K1Z 0B9
Tel: (613) 729-4536

- All measurements in millimeters unless specified otherwise. Do not scale drawing. All drawings to be read in conjunction with written specifications.
- Copyright reserved. This drawing is the exclusive property of CSW Landscape Architects Ltd. and shall not be used without the consent thereof.
- This Drawing may not be used for construction until signed by the landscape architect. It is the responsibility of the contractor to:
 - check and verify all dimensions on site;
 - report all errors and/or omissions to the landscape architect;
 - comply with all pertinent codes and by-laws;
 - check and verify locations of all underground services with all local utilities prior to any digging.

Project:


Zibi Ontario
BLOCK 206

CHAUDIERE PRIVATE WEST
OTTAWA, ONTARIO

Drawing:

LANDSCAPE PLAN
Level 03

Scale:	Date: MARCH 2020
Design By: SC	Drawn By: SC
Project Number: 1942-15	Sheet Number: L2.0

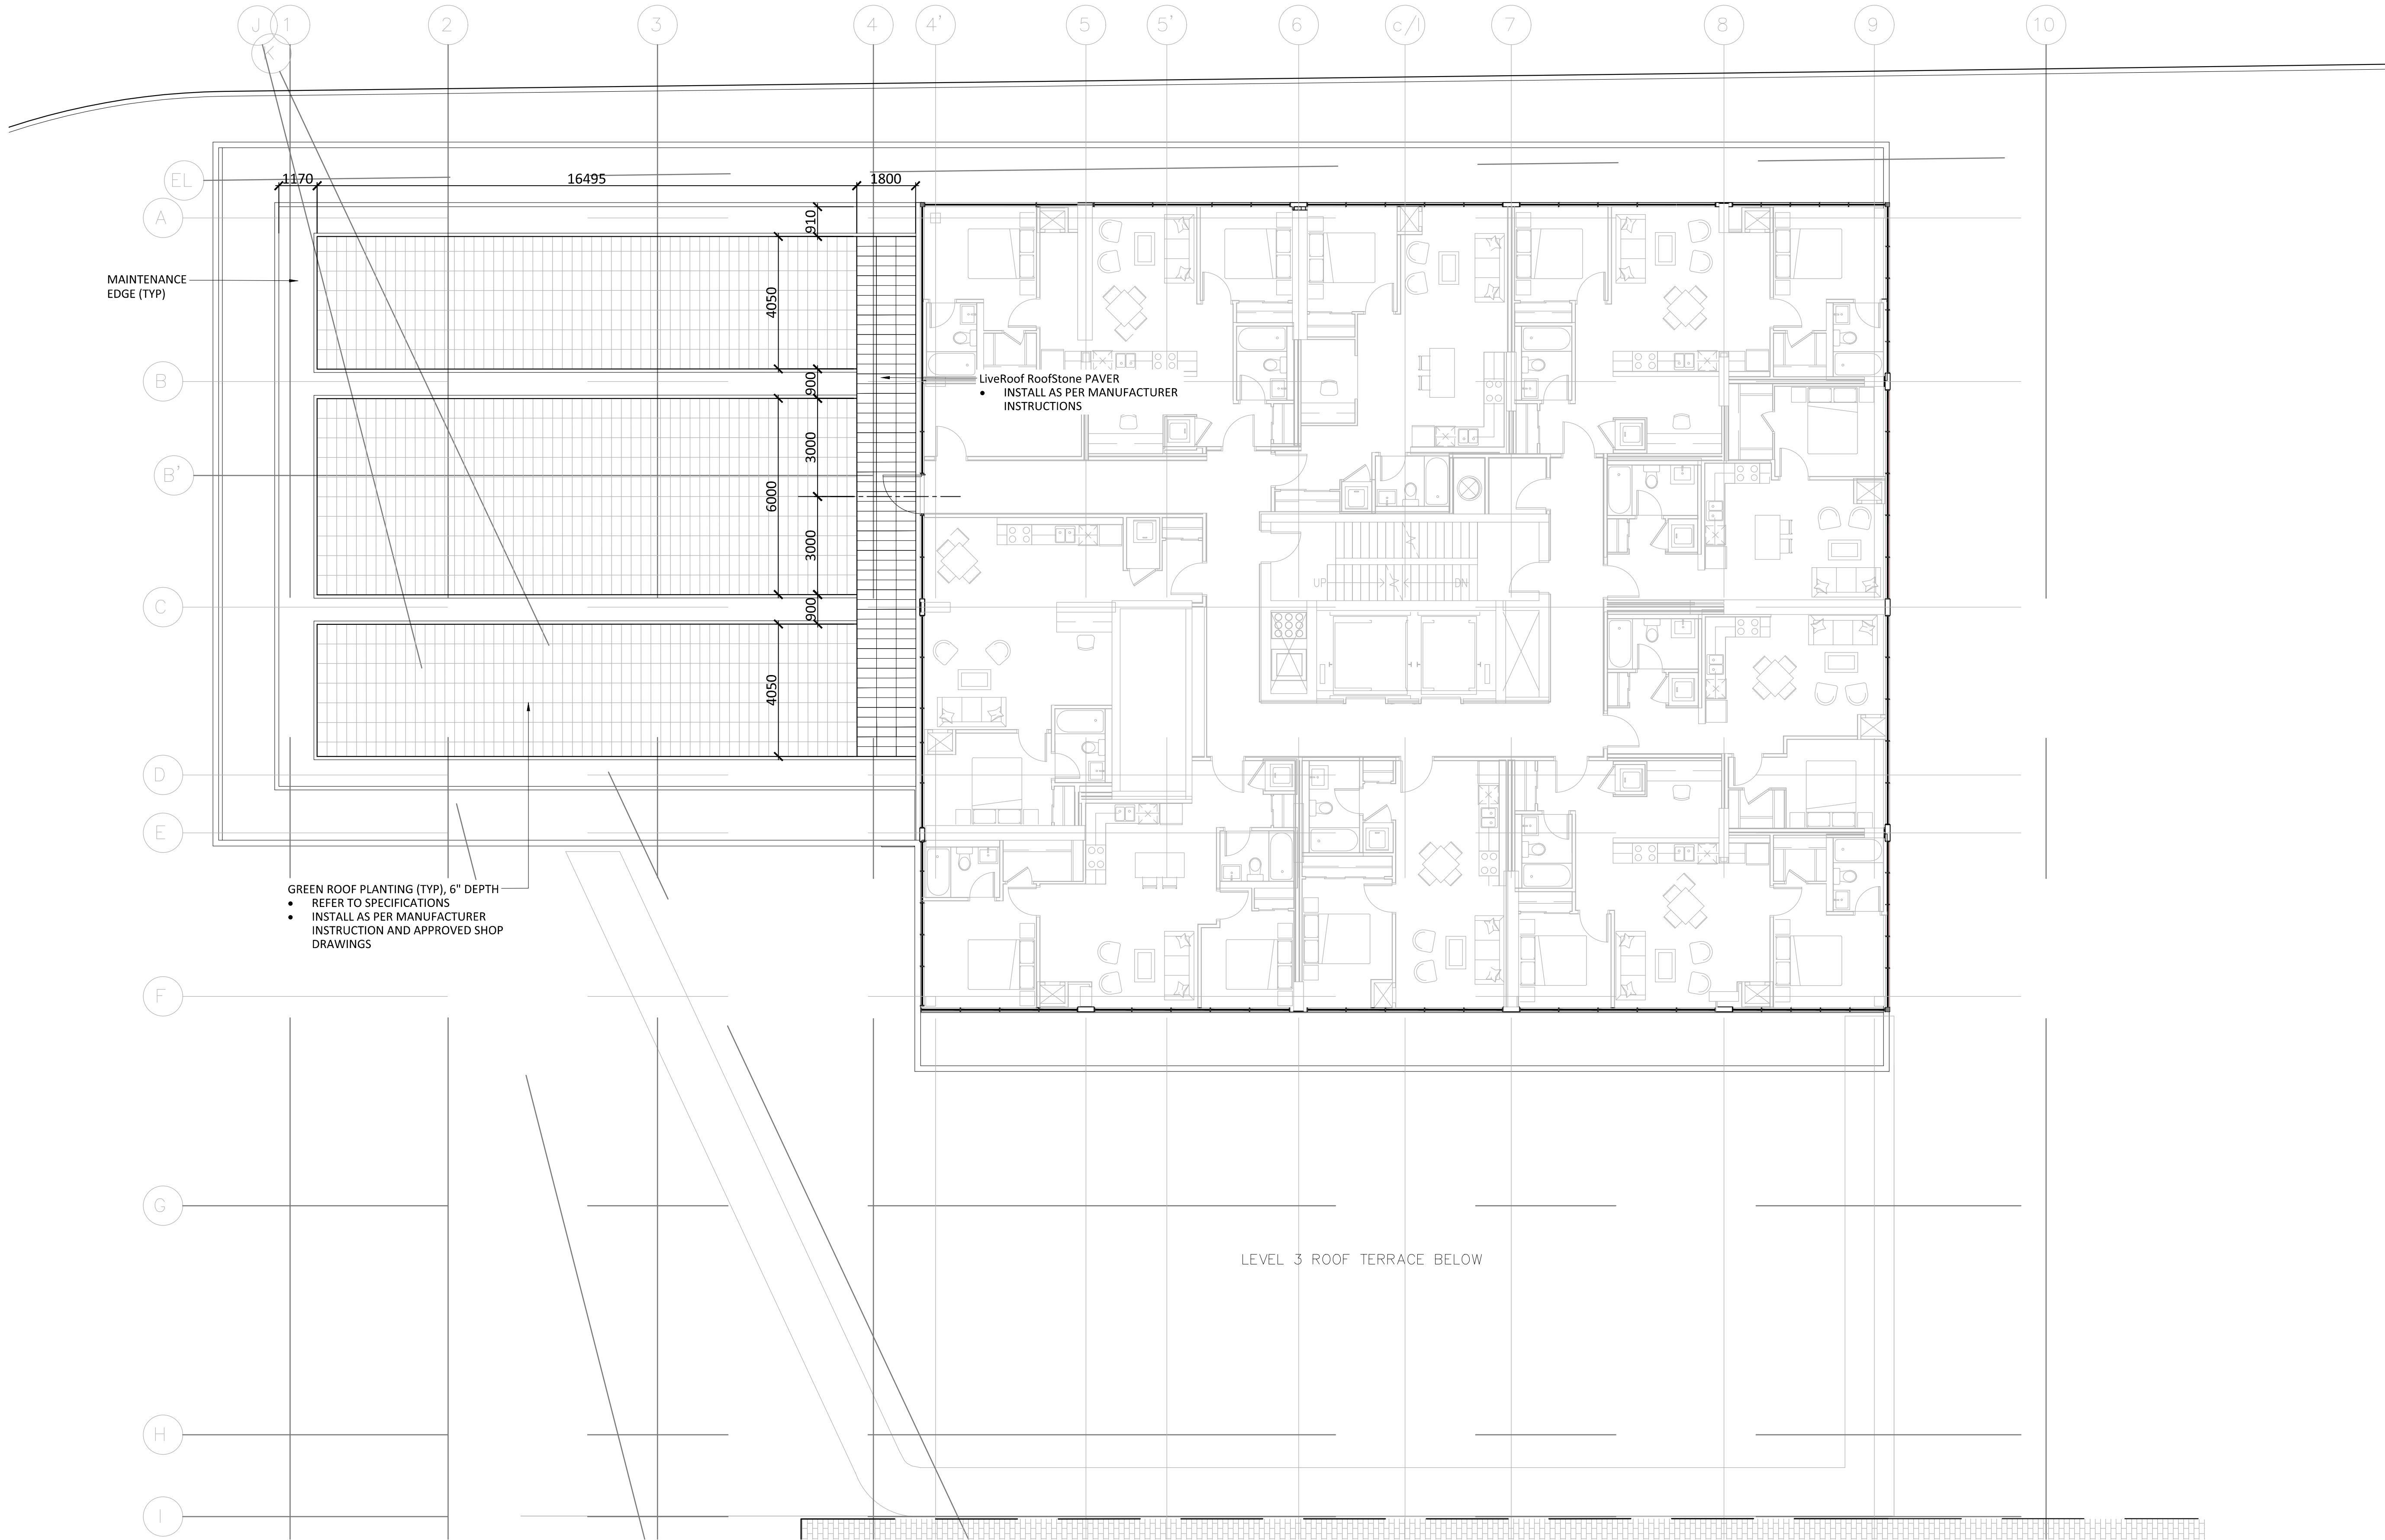

PLANT LIST	
Live Roof GREEN ROOF SYSTEM	
	LiveRoof Cold Extreme Mix
	LiveRoof Giants Mix
	LiveRoof School Pride Mix

1	ISSUED FOR SITE PLAN APPROVAL	JUNE 18, 2020
No.	Revision	Date

North:

Stamp:



Landscape Architecture
Urban Design
Site Planning
Recreation and Park Planning
Project Management

319 McRae Avenue, Suite 502, Ottawa, Ontario, K1Z 0B9
Tel: (613) 729-4536

- All measurements in millimeters unless specified otherwise. Do not scale drawing. All drawings to be read in conjunction with written specifications.
- Copyright reserved. This drawing is the exclusive property of CSW Landscape Architects Ltd. and shall not be used without the consent thereof.
- This Drawing may not be used for construction until signed by the landscape architect. It is the responsibility of the contractor to:
 - check and verify all dimensions on site;
 - report all errors and/or omissions to the landscape architect;
 - comply with all pertinent codes and by-laws;
 - check and verify locations of all underground services with all local utilities prior to any digging.

Project:


Zibi Ontario
BLOCK 206




CHAUDIERE PRIVATE WEST
OTTAWA, ONTARIO

Drawing:

LANDSCAPE PLAN
Level 09

Scale:	Date: MARCH 2020
Design By: SC	Drawn By: SC
Project Number: 1942-15	Sheet Number: L3.0

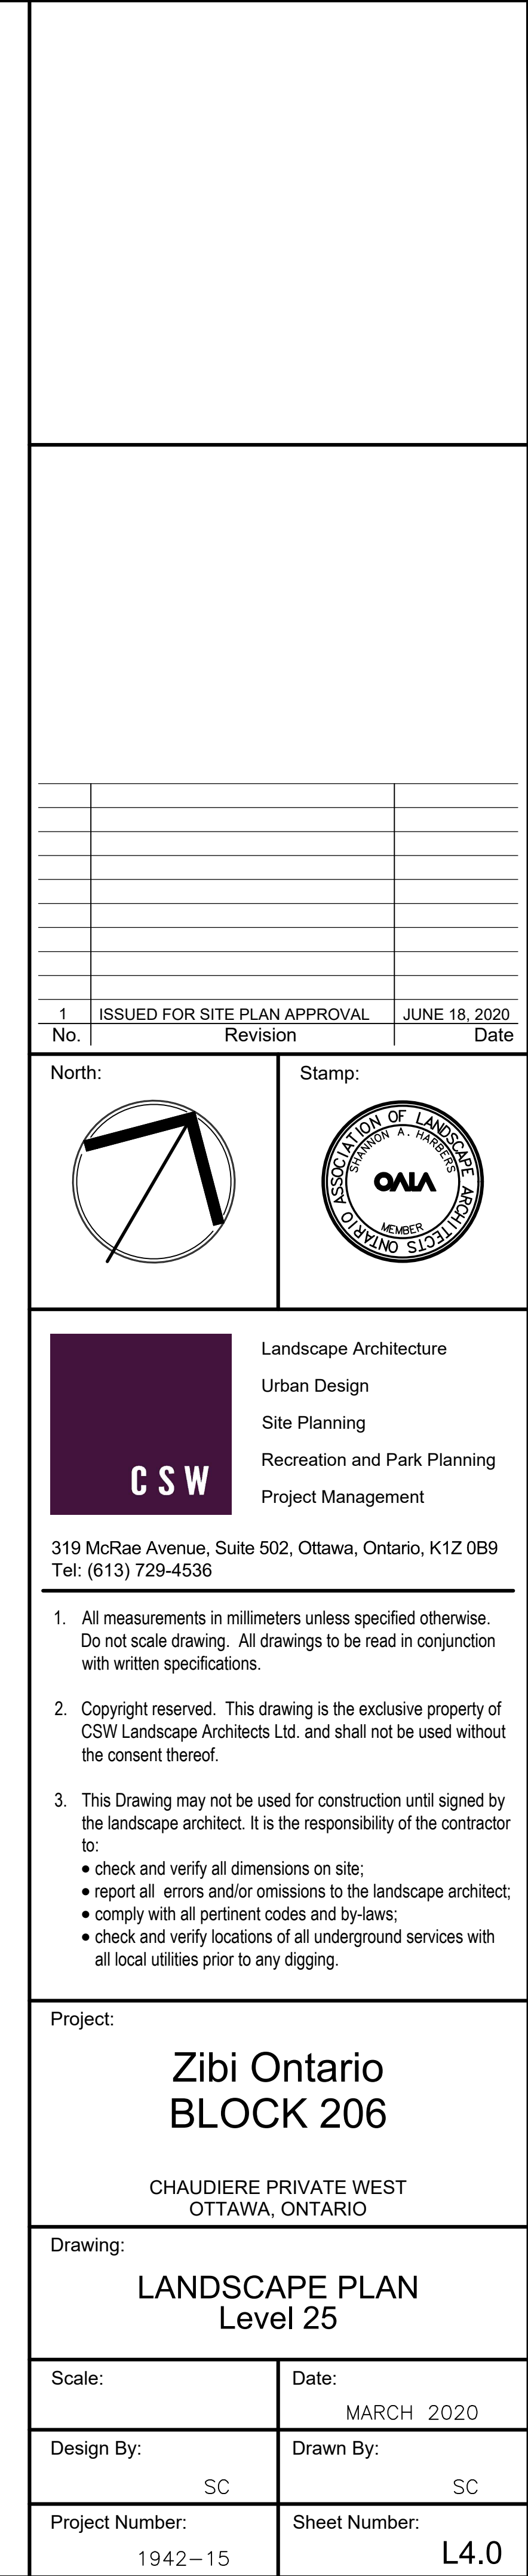


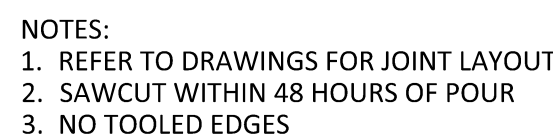  


EXPANSION JOINT (EJ)



Scale: AS NOTED	Date: MARCH 2020
Design By: SC	Drawn By: SC
Project Number: 1942-15	Sheet Number: L5.0

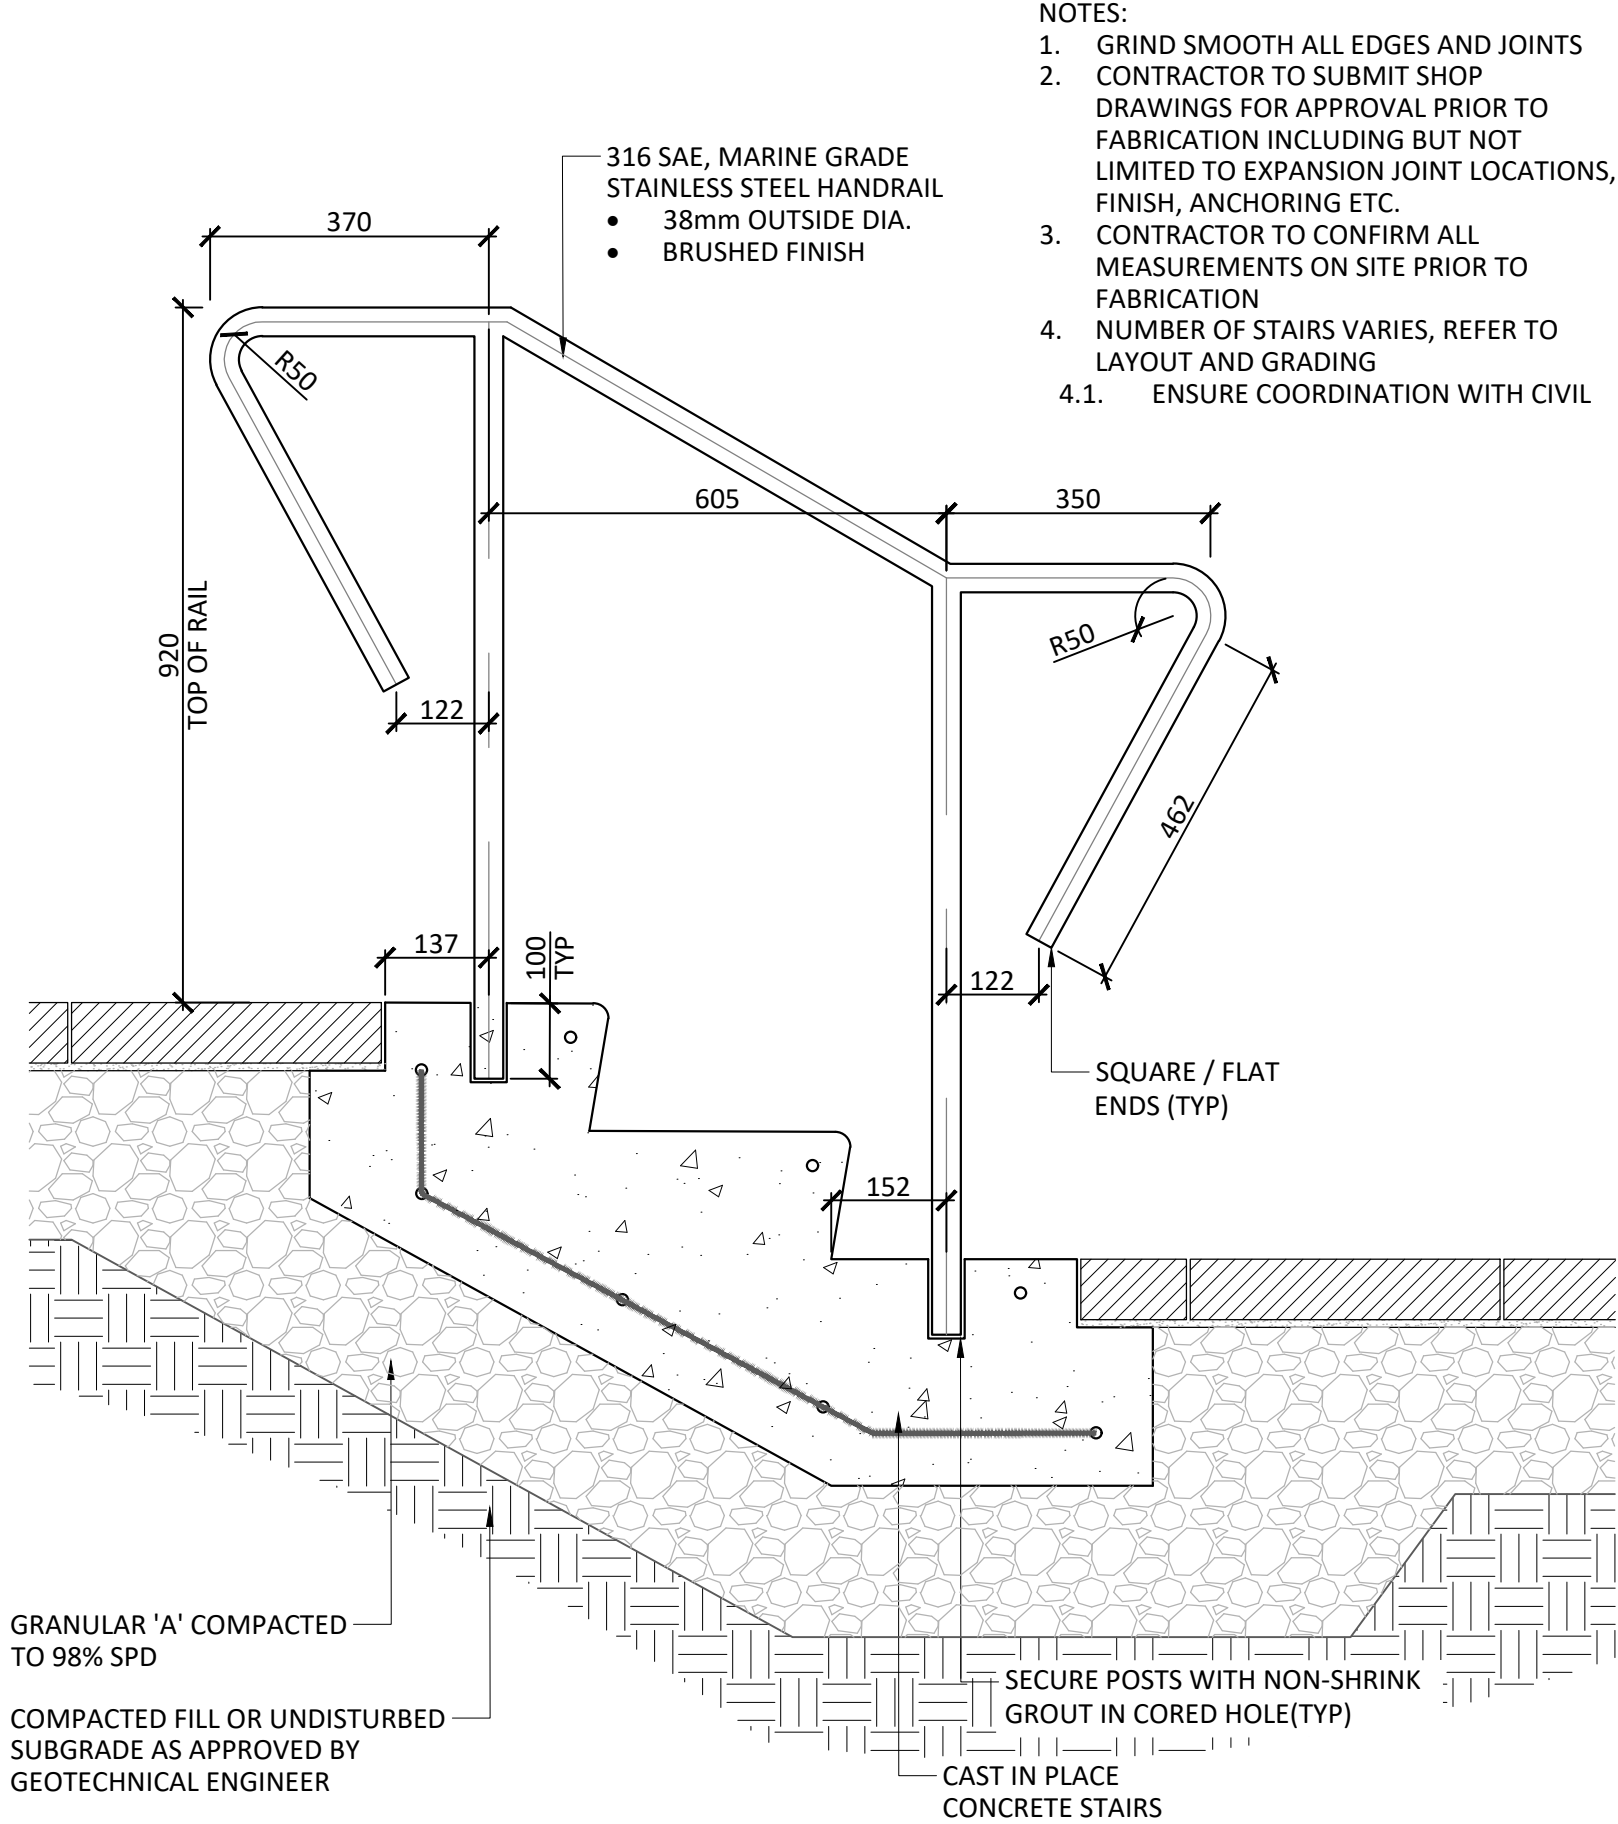


01 STAINLESS STEEL HANDRAIL
Scale 1:10

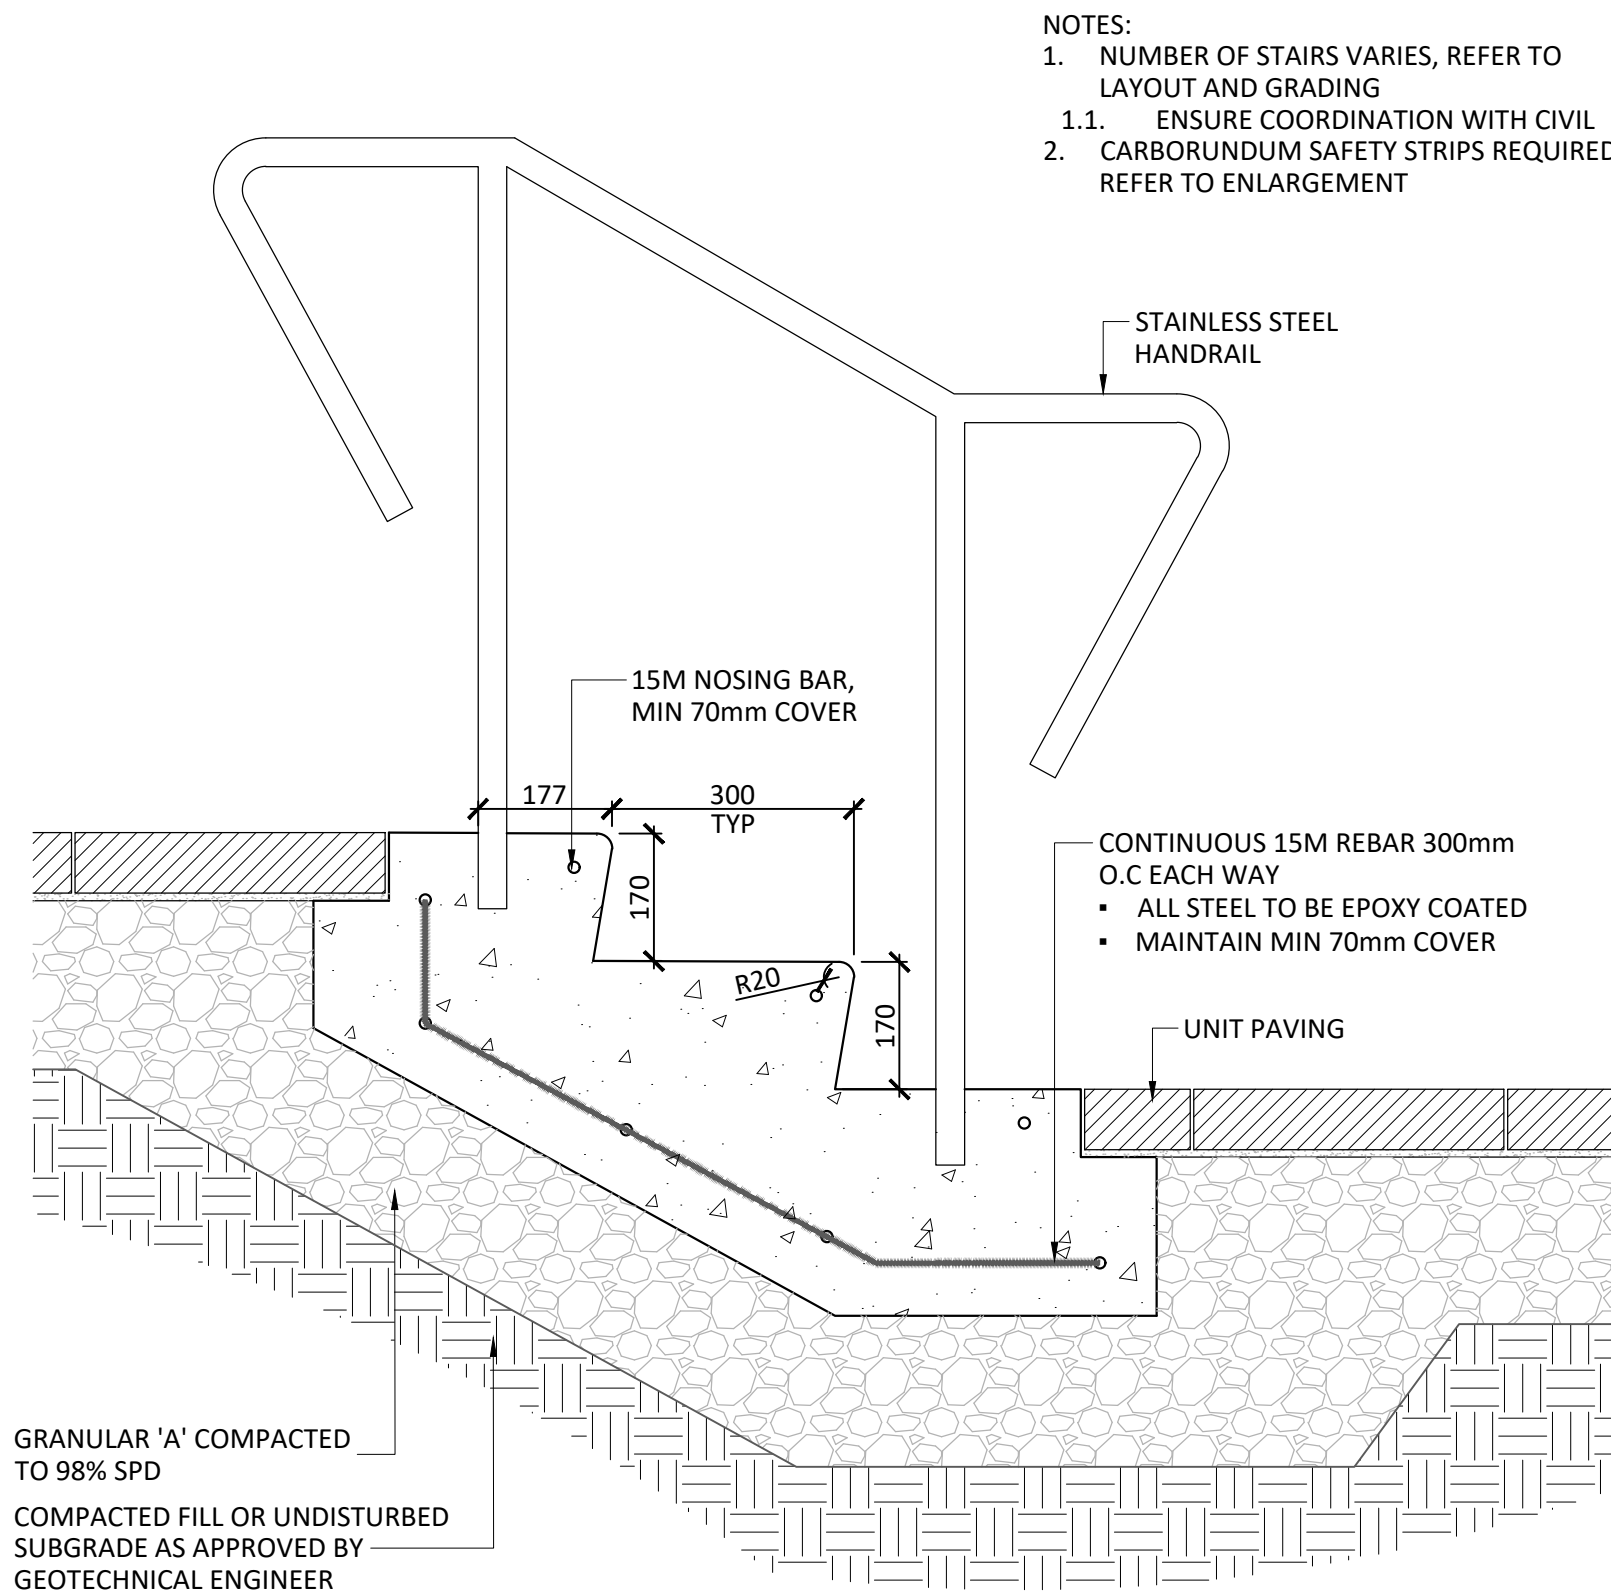

02 CAST IN PLACE CONCRETE STAIRS
Scale 1:10

1	ISSUED FOR SITE PLAN APPROVAL	JUNE 18, 2020
No.	Revision	Date

North:

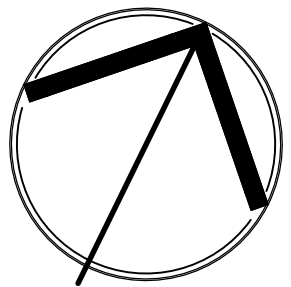

Stamp:



Landscape Architecture
Urban Design
Site Planning
Recreation and Park Planning
Project Management

319 McRae Avenue, Suite 502, Ottawa, Ontario, K1Z 0B9
Tel: (613) 729-4536

- All measurements in millimeters unless specified otherwise. Do not scale drawing. All drawings to be read in conjunction with written specifications.
- Copyright reserved. This drawing is the exclusive property of CSW Landscape Architects Ltd. and shall not be used without the consent thereof.
- This Drawing may not be used for construction until signed by the landscape architect. It is the responsibility of the contractor to:
 - check and verify all dimensions on site;
 - report all errors and/or omissions to the landscape architect;
 - comply with all pertinent codes and by-laws;
 - check and verify locations of all underground services with all local utilities prior to any digging.

Project:

Zibi Ontario
BLOCK 206

CHAUDIERE PRIVATE WEST
OTTAWA, ONTARIO

Drawing:

DETAILS

Scale:

AS NOTED

Date:

MARCH 2020

Design By:

SC

Drawn By:

SC

Project Number:

1942-15

Sheet Number:

L5.1