



REFER TO NOTES & DETAILS ON DRAWINGS C-3, C-4 & C-5

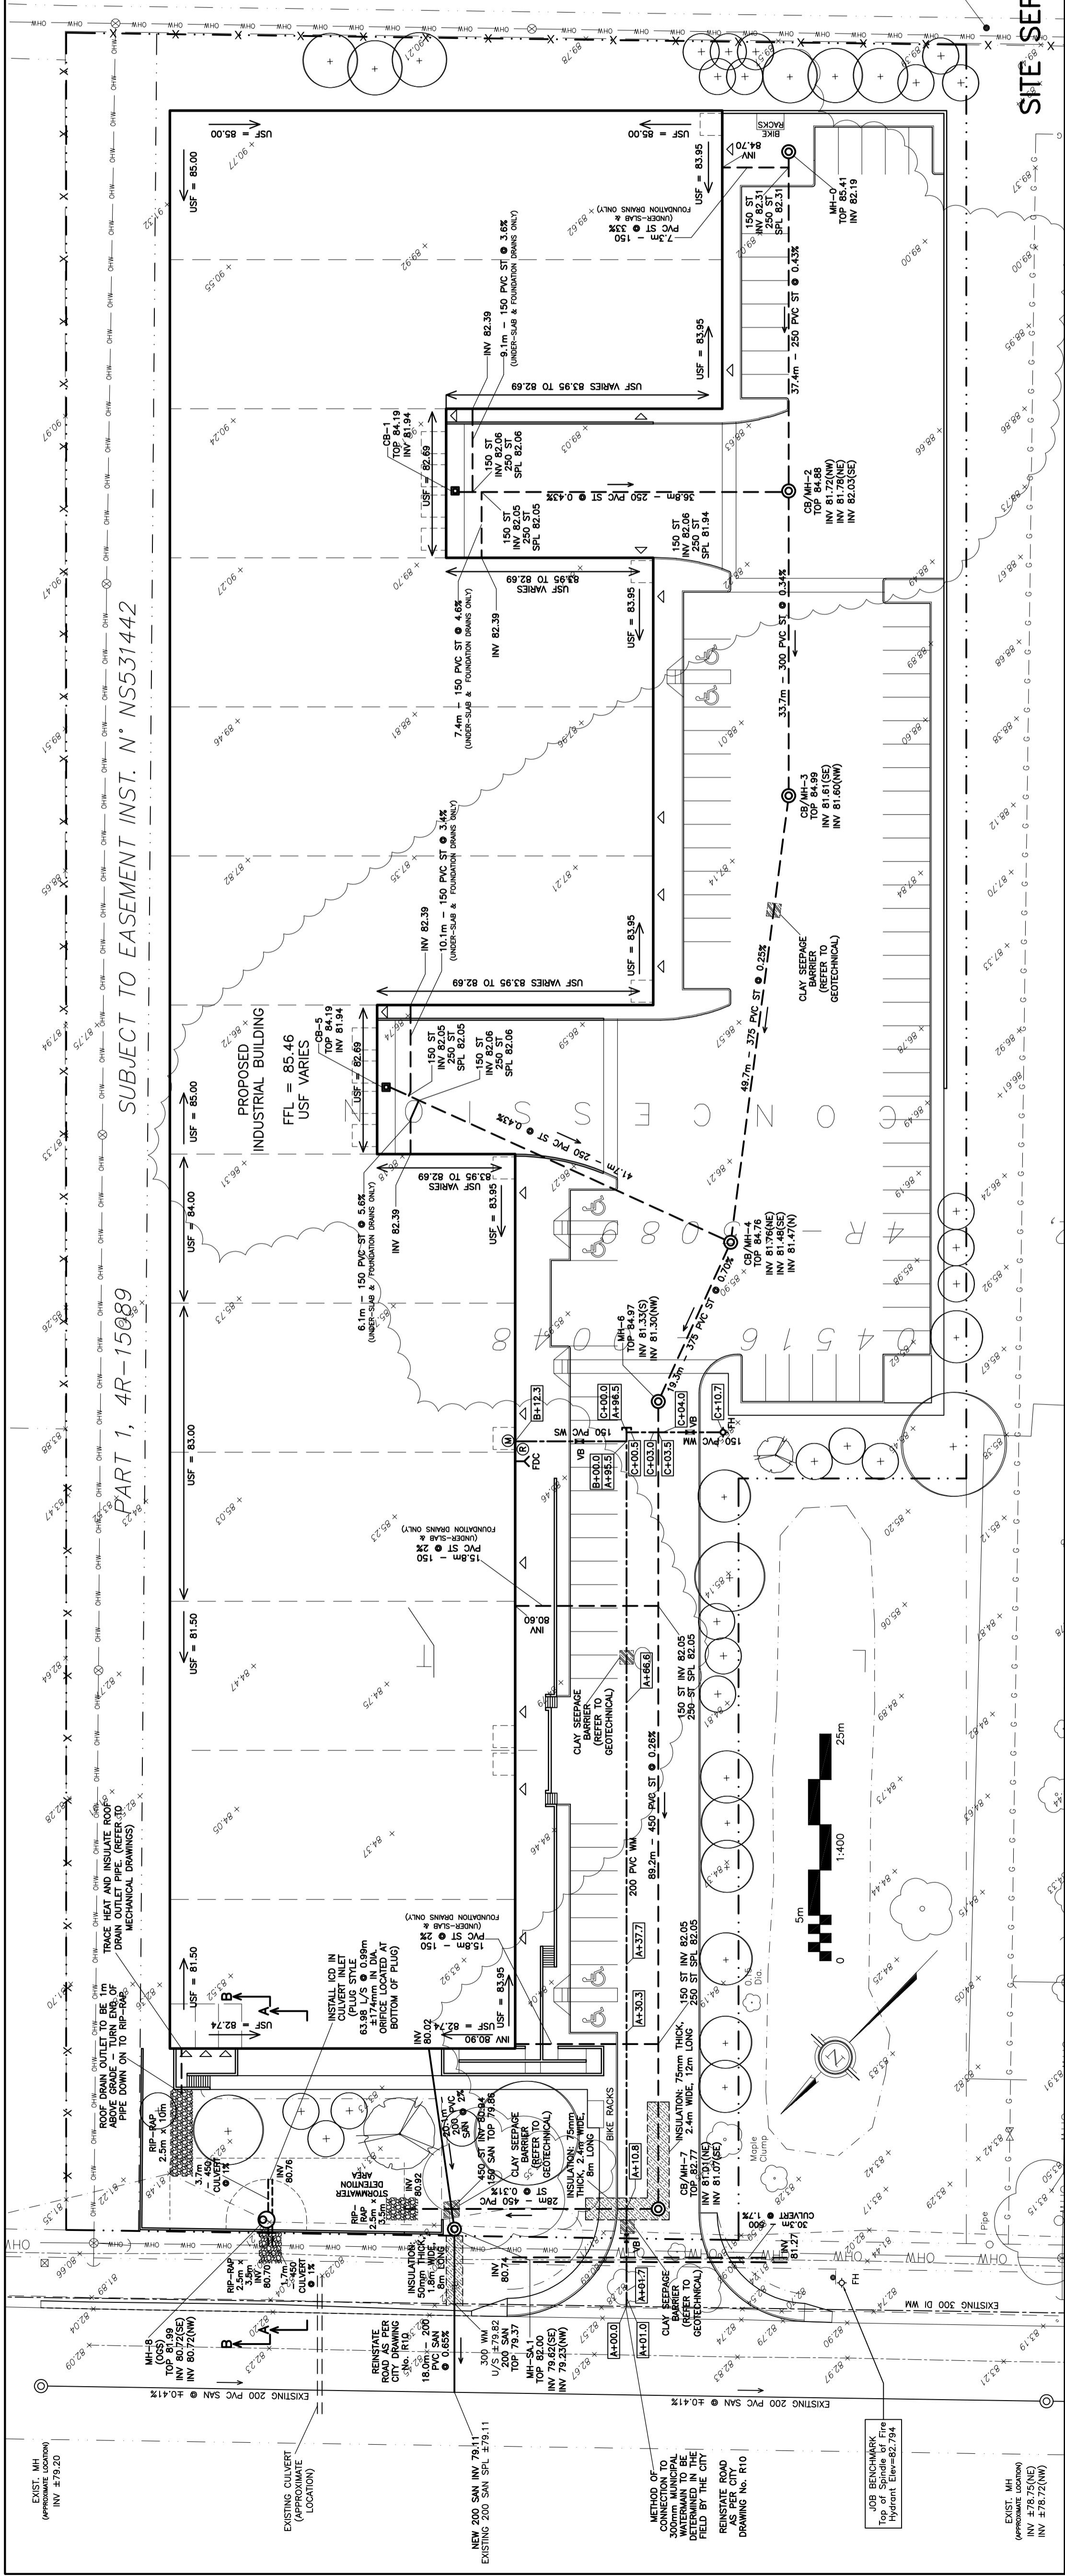


REFER TO NOTES & DETAILS ON DRAWINGS C-3, C-4 & C-5

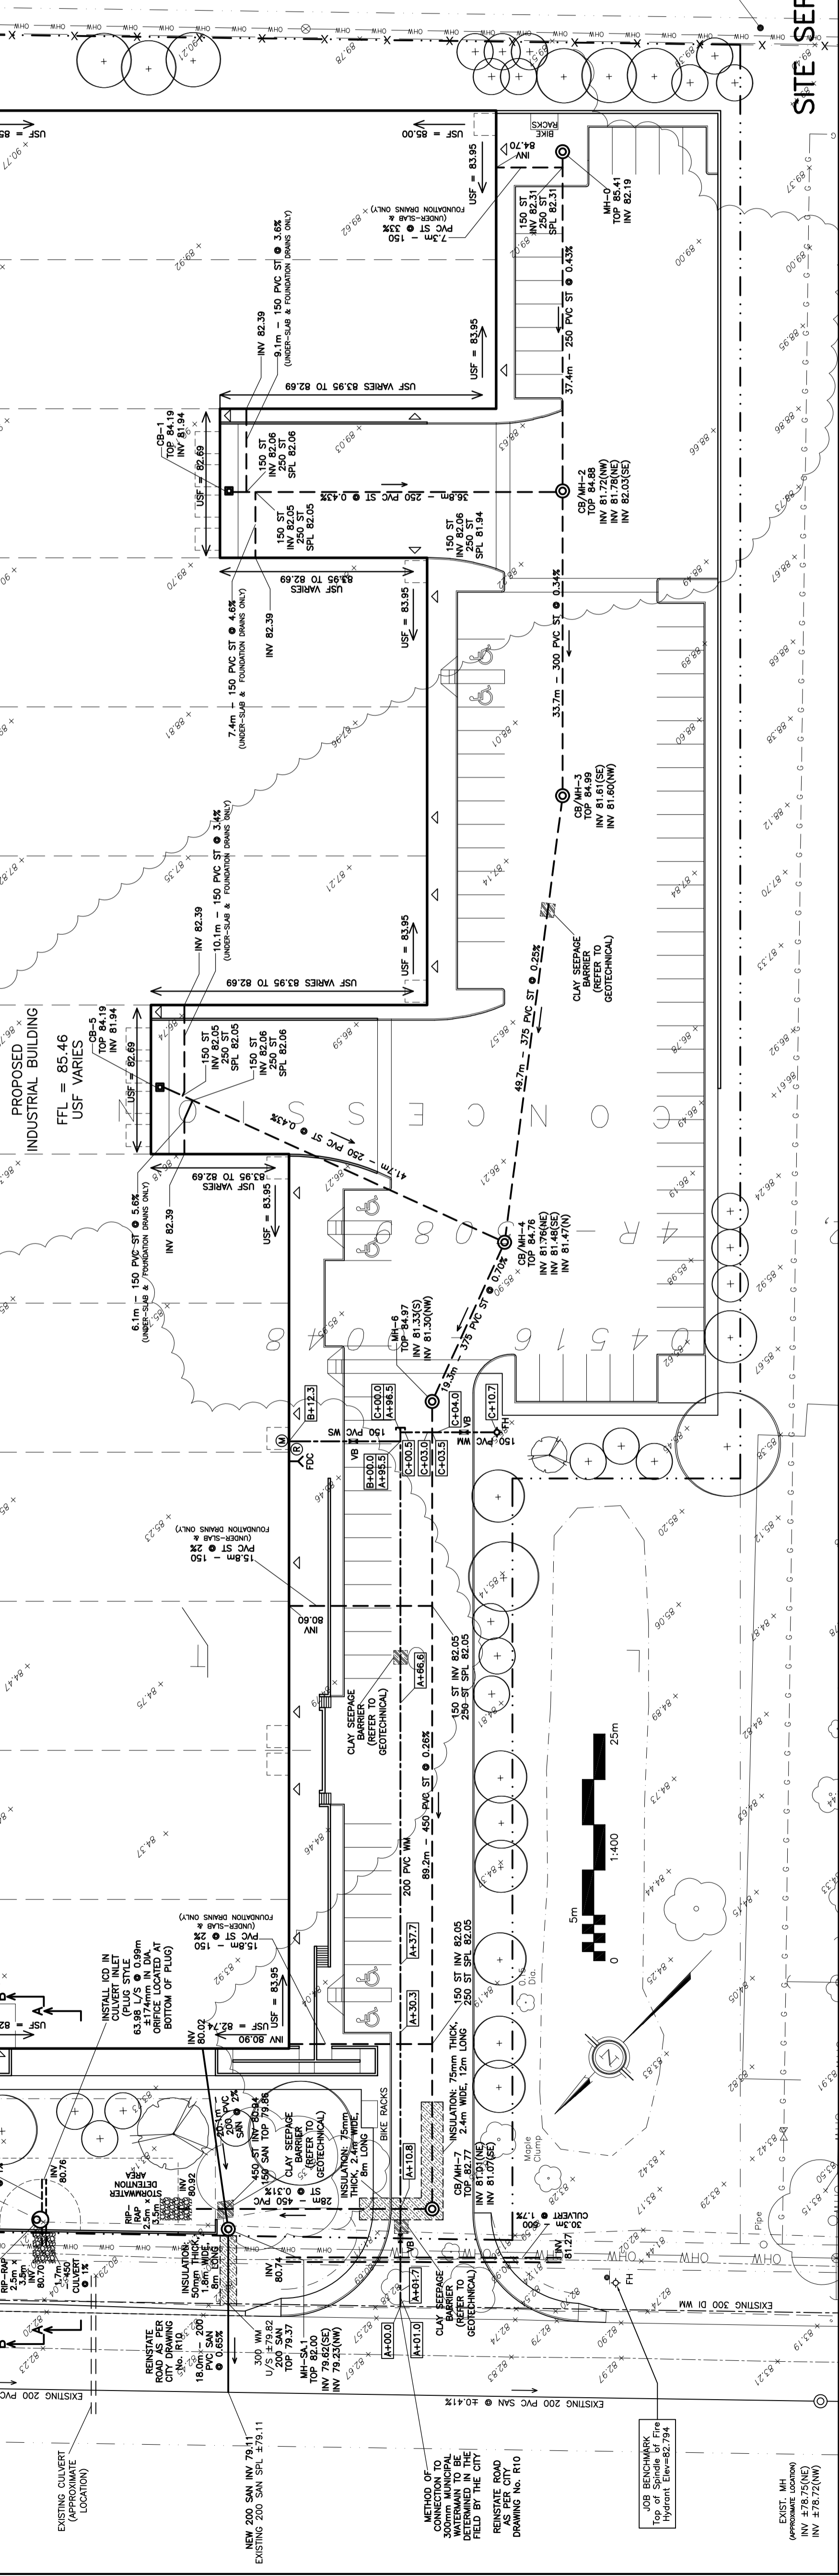

**DRAWING LEGEND**

CB	CATCH BASIN
MH	MANHOLE
CB/MH	CATCH BASIN/MANHOLE
SPL	SPRINGLINE OF PIPE
INV	INVERT OF PIPE
SAW	SANITARY SEWER
ST	STORM SEWER
MS/WN	WATERS SERVICE/WATERMAIN
VALV	VALVE & VALVE BOX
FI	FIRE HYDRANT
FDC	FIRE DEPARTMENT CONNECTION
WM	WATER METER
RM	REARTE WATER METER ROADOUT
EG	EXISTING GRADE ELEVATION
PG	PROPOSED GRADE ELEVATION
OS	EXISTING SLOPE OF GRADE
PS	PROPOSED SLOPE OF GRADE
OF	EMERGENCY OVERLAND FLOW
TS	TOP OF SLOPE
BS	BOTTOM OF SLOPE
PL	PROPERTY LINE
D.C.	150mm CURB/DEPRESSED CURB
AS	ASPHALT SHOULDER
LD	LIGHT-DUTY PAVEMENT
HD	HEAVY-DUTY PAVEMENT
CON	CONCRETE
LAN	LANDSCAPE
FL	FIRST FLOOR ELEVATION
USF	UNDERSIDE OF FOOTING

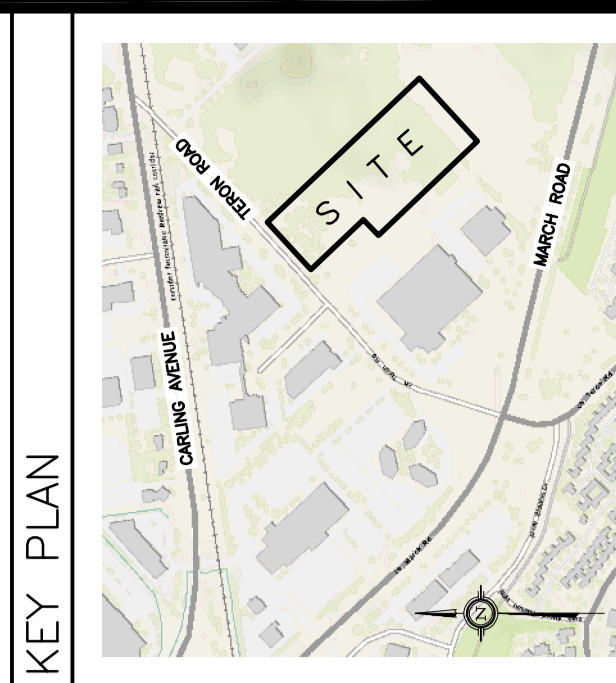

No.	DATE	REVISION
1	FEB 11-20	ISSUED FOR COORDINATION
2	FEB 13-20	ISSUED FOR APPROVAL
3	MAY 13-20	RE-ISSUED FOR APPROVAL
4	JUL 13-20	RE-ISSUED FOR APPROVAL

**D. B. GRAY ENGINEERING INC.**  
700 Long Point Circle  
Ottawa, Ontario  
613-425-8044  
dgray@dbgrayengineering.com

**PROPOSED**  
**1 STOREY**  
**INDUSTRIAL WAREHOUSE**  
**1243 TERON ROAD**  
**OTTAWA, ONTARIO**


**SITE SERVICING PLAN & GRADING PLAN**

Engineer's Seal  
L. B. GRAY  
JUL 13-20  
17016502

Drawn: D.B.G.  
Hor. Scale: 1:400  
Vert. Scale: 1:400  
Date: OCT 18-19  
Job No.: 19057  
Drawing No.: C-1 of 6

NOT VALID UNLESS SIGNED & DATED

REFER TO NOTES & DETAILS ON DRAWINGS C-3, C-4 & C-5

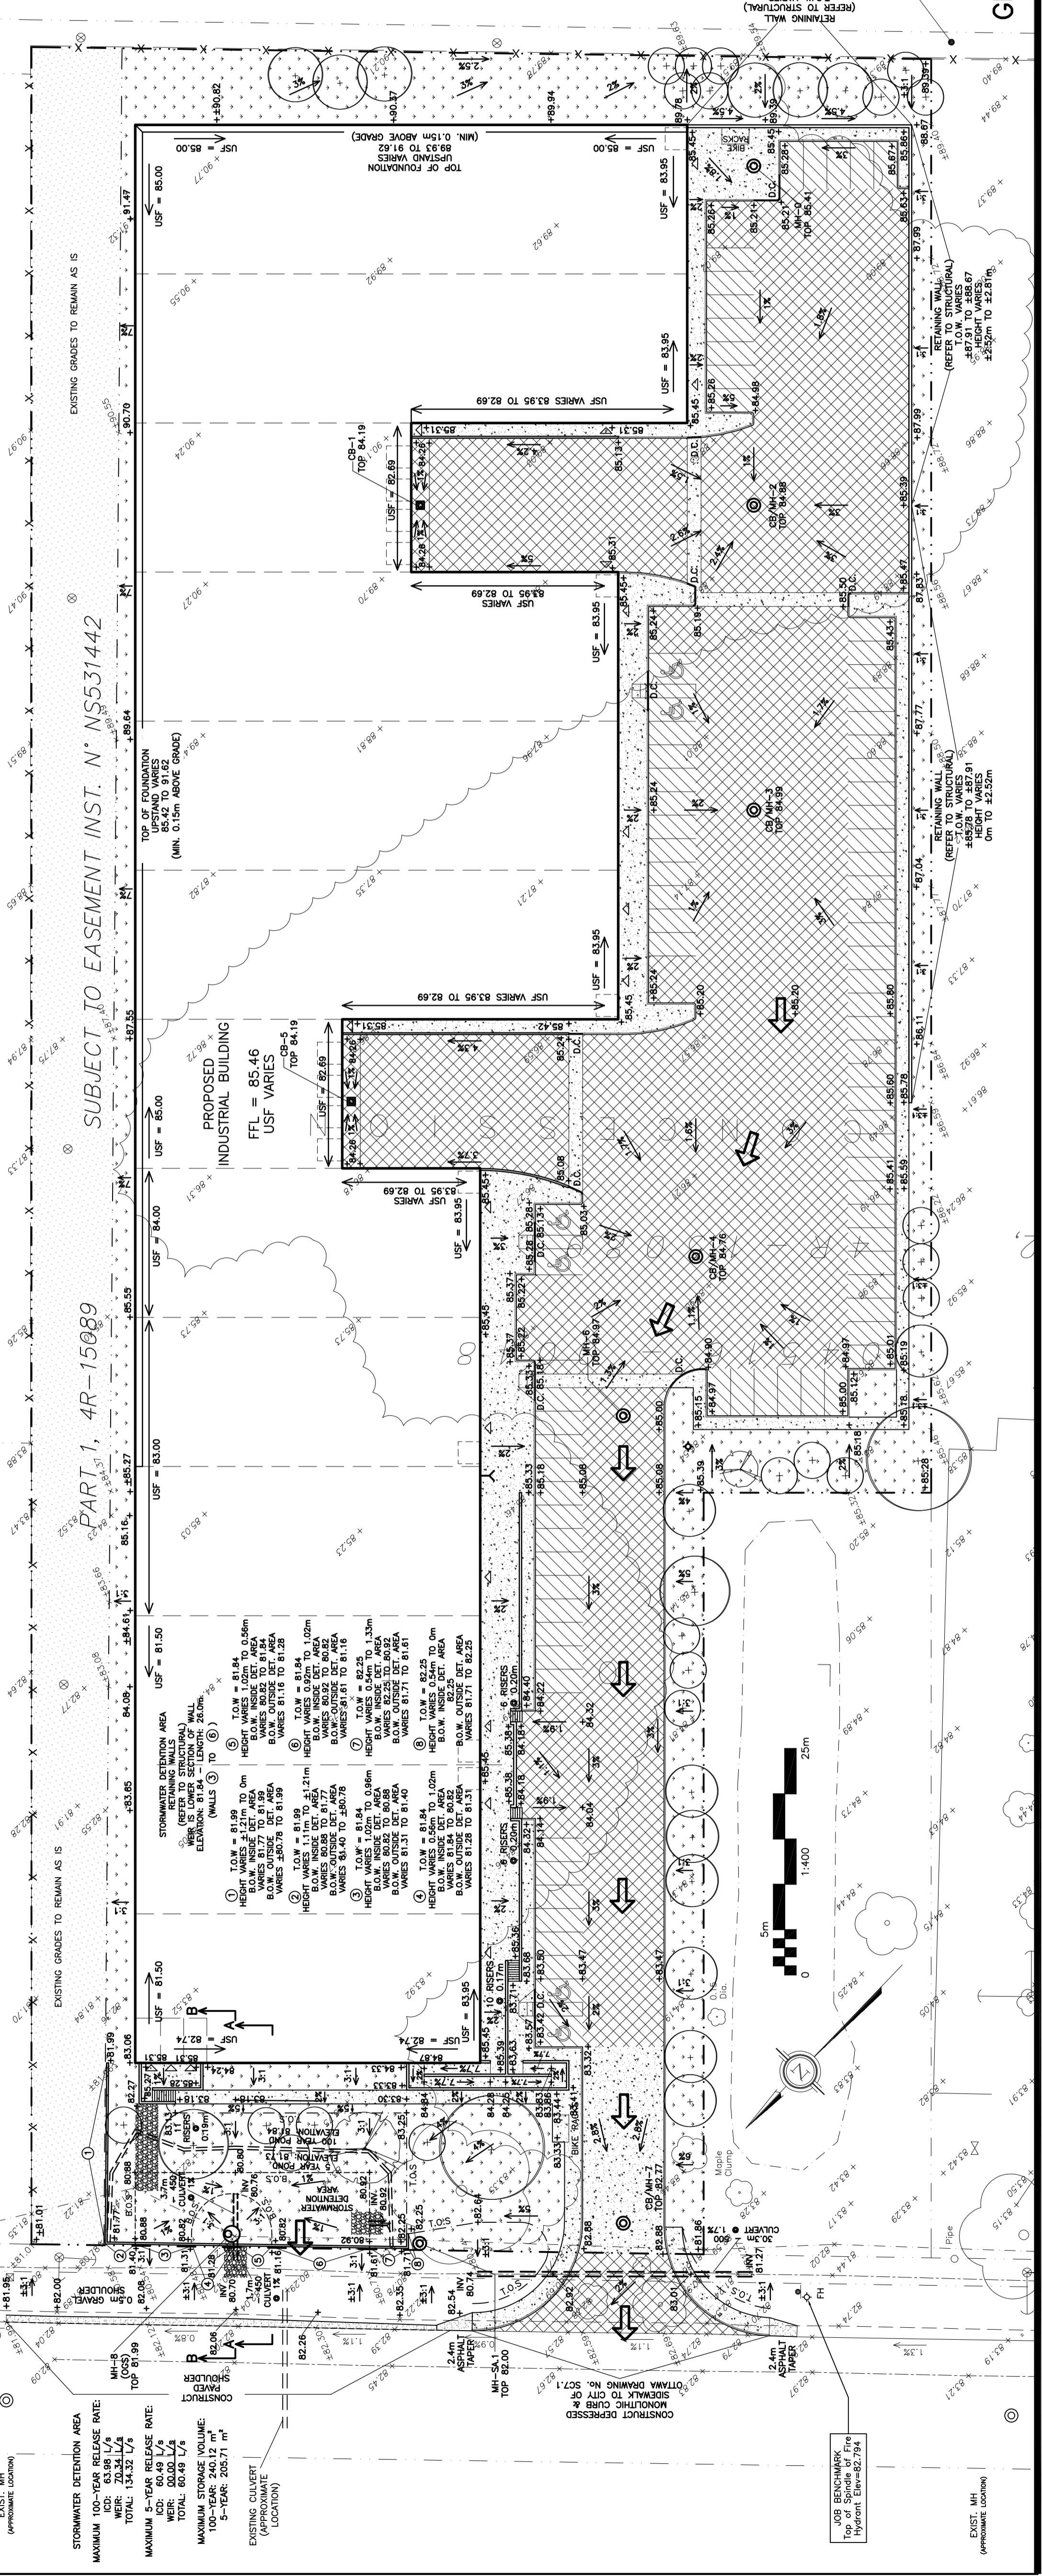

REFER TO NOTES & DETAILS ON DRAWINGS C-3, C-4 & C-5

