


2020-07-07C:\Users\Owner\Desktop\RUSSELL A1\RUSSEL AVENUE FOR SITE PLAN JAN 21.dwg

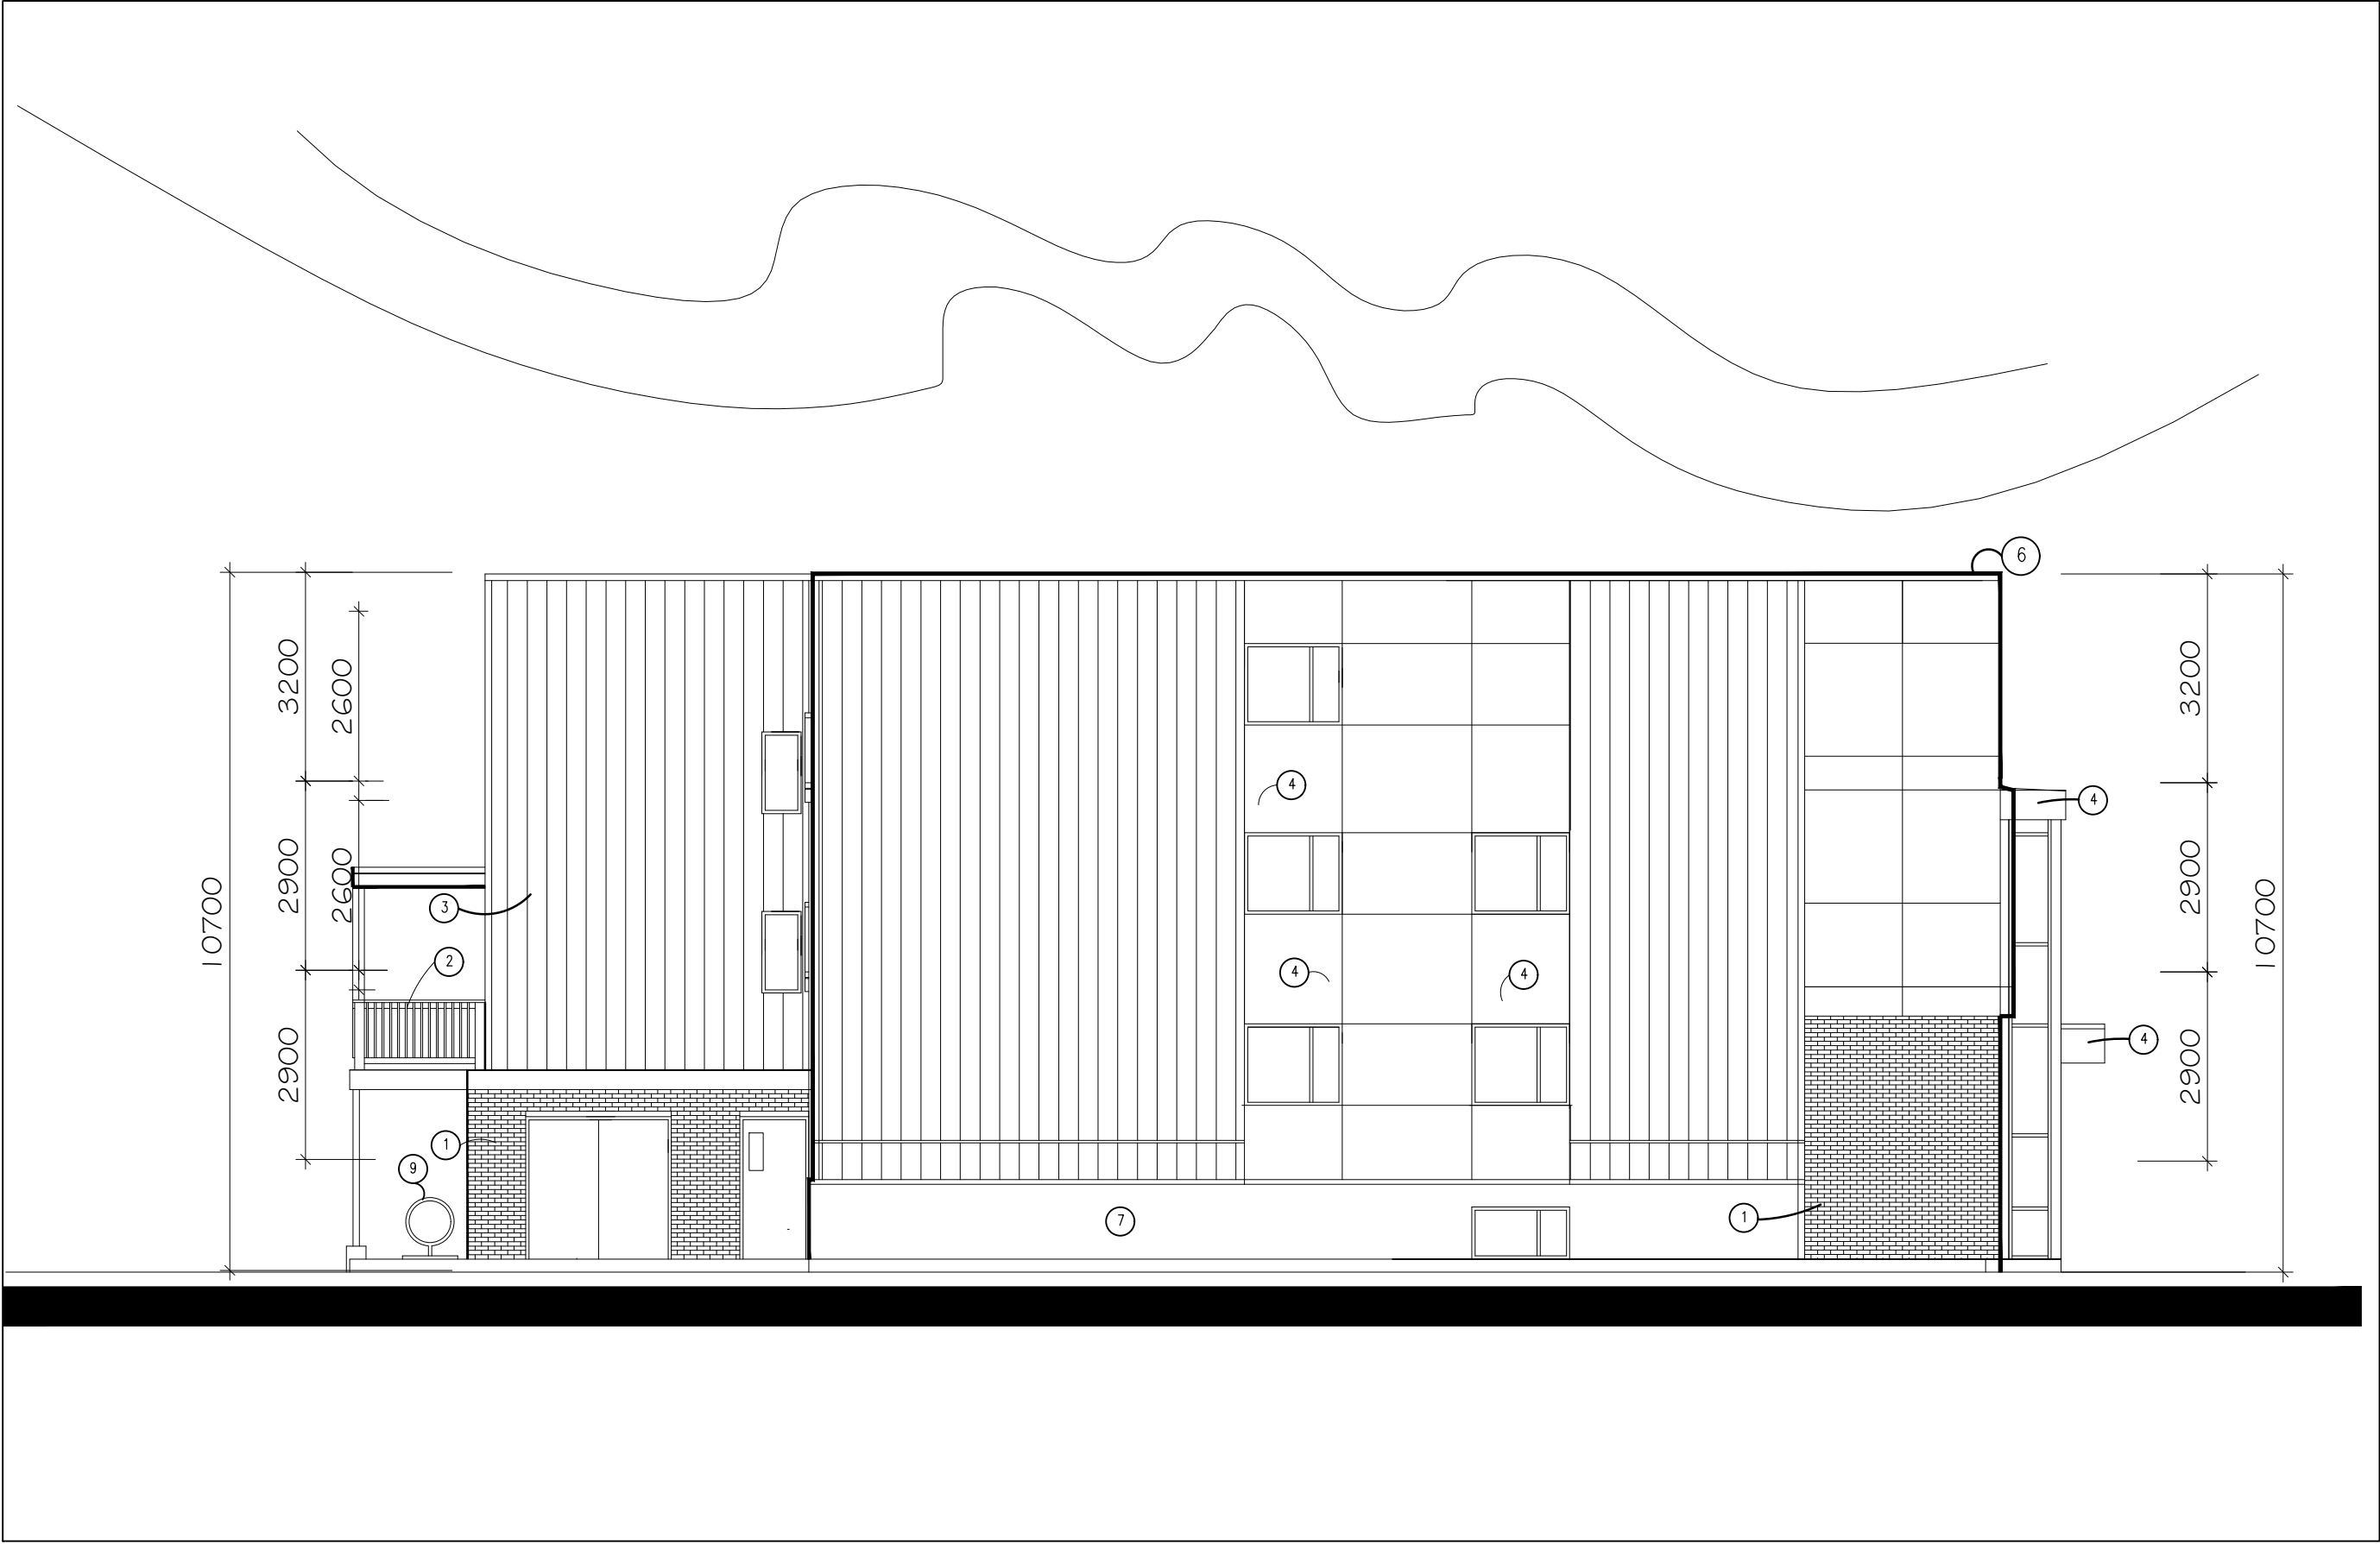

1 118 RUSSELL (INTERIOR SIDE YARD, DRIVEWAY)
A5 1:100

EXTERIOR FINISHES

- 1

BRICK VENEER, BRAMPTON BRICK"WINDSOR"
- 2

WOOD BALCONY, PAINT EQ. TO METRO BROWN
- 3

IDEAL ROOFING URBAN ACCENT SERIES UA 1200, "ANTIQUE LINEN"
- 4

CEMFORT CEMENT PANEL , SHERWIN WILLIAMS "SW 7678 296-C2 COTTAGE CREAM
- 5

WOOD COLUMN
- 6

PREFINISHED METAL FLASHING
- 7


SACK RUBBED CONC FOUNDATION
- 8

JULIETTE STYLE GLASS BALCONY
- 9

BICYCLE STORAGE
- 10



DOOR & WINDOW FRAMES EQUIV TO "METRO BROWN"

305
IDEAL ROOFING URBAN ACCENT SERIES
UA 1200

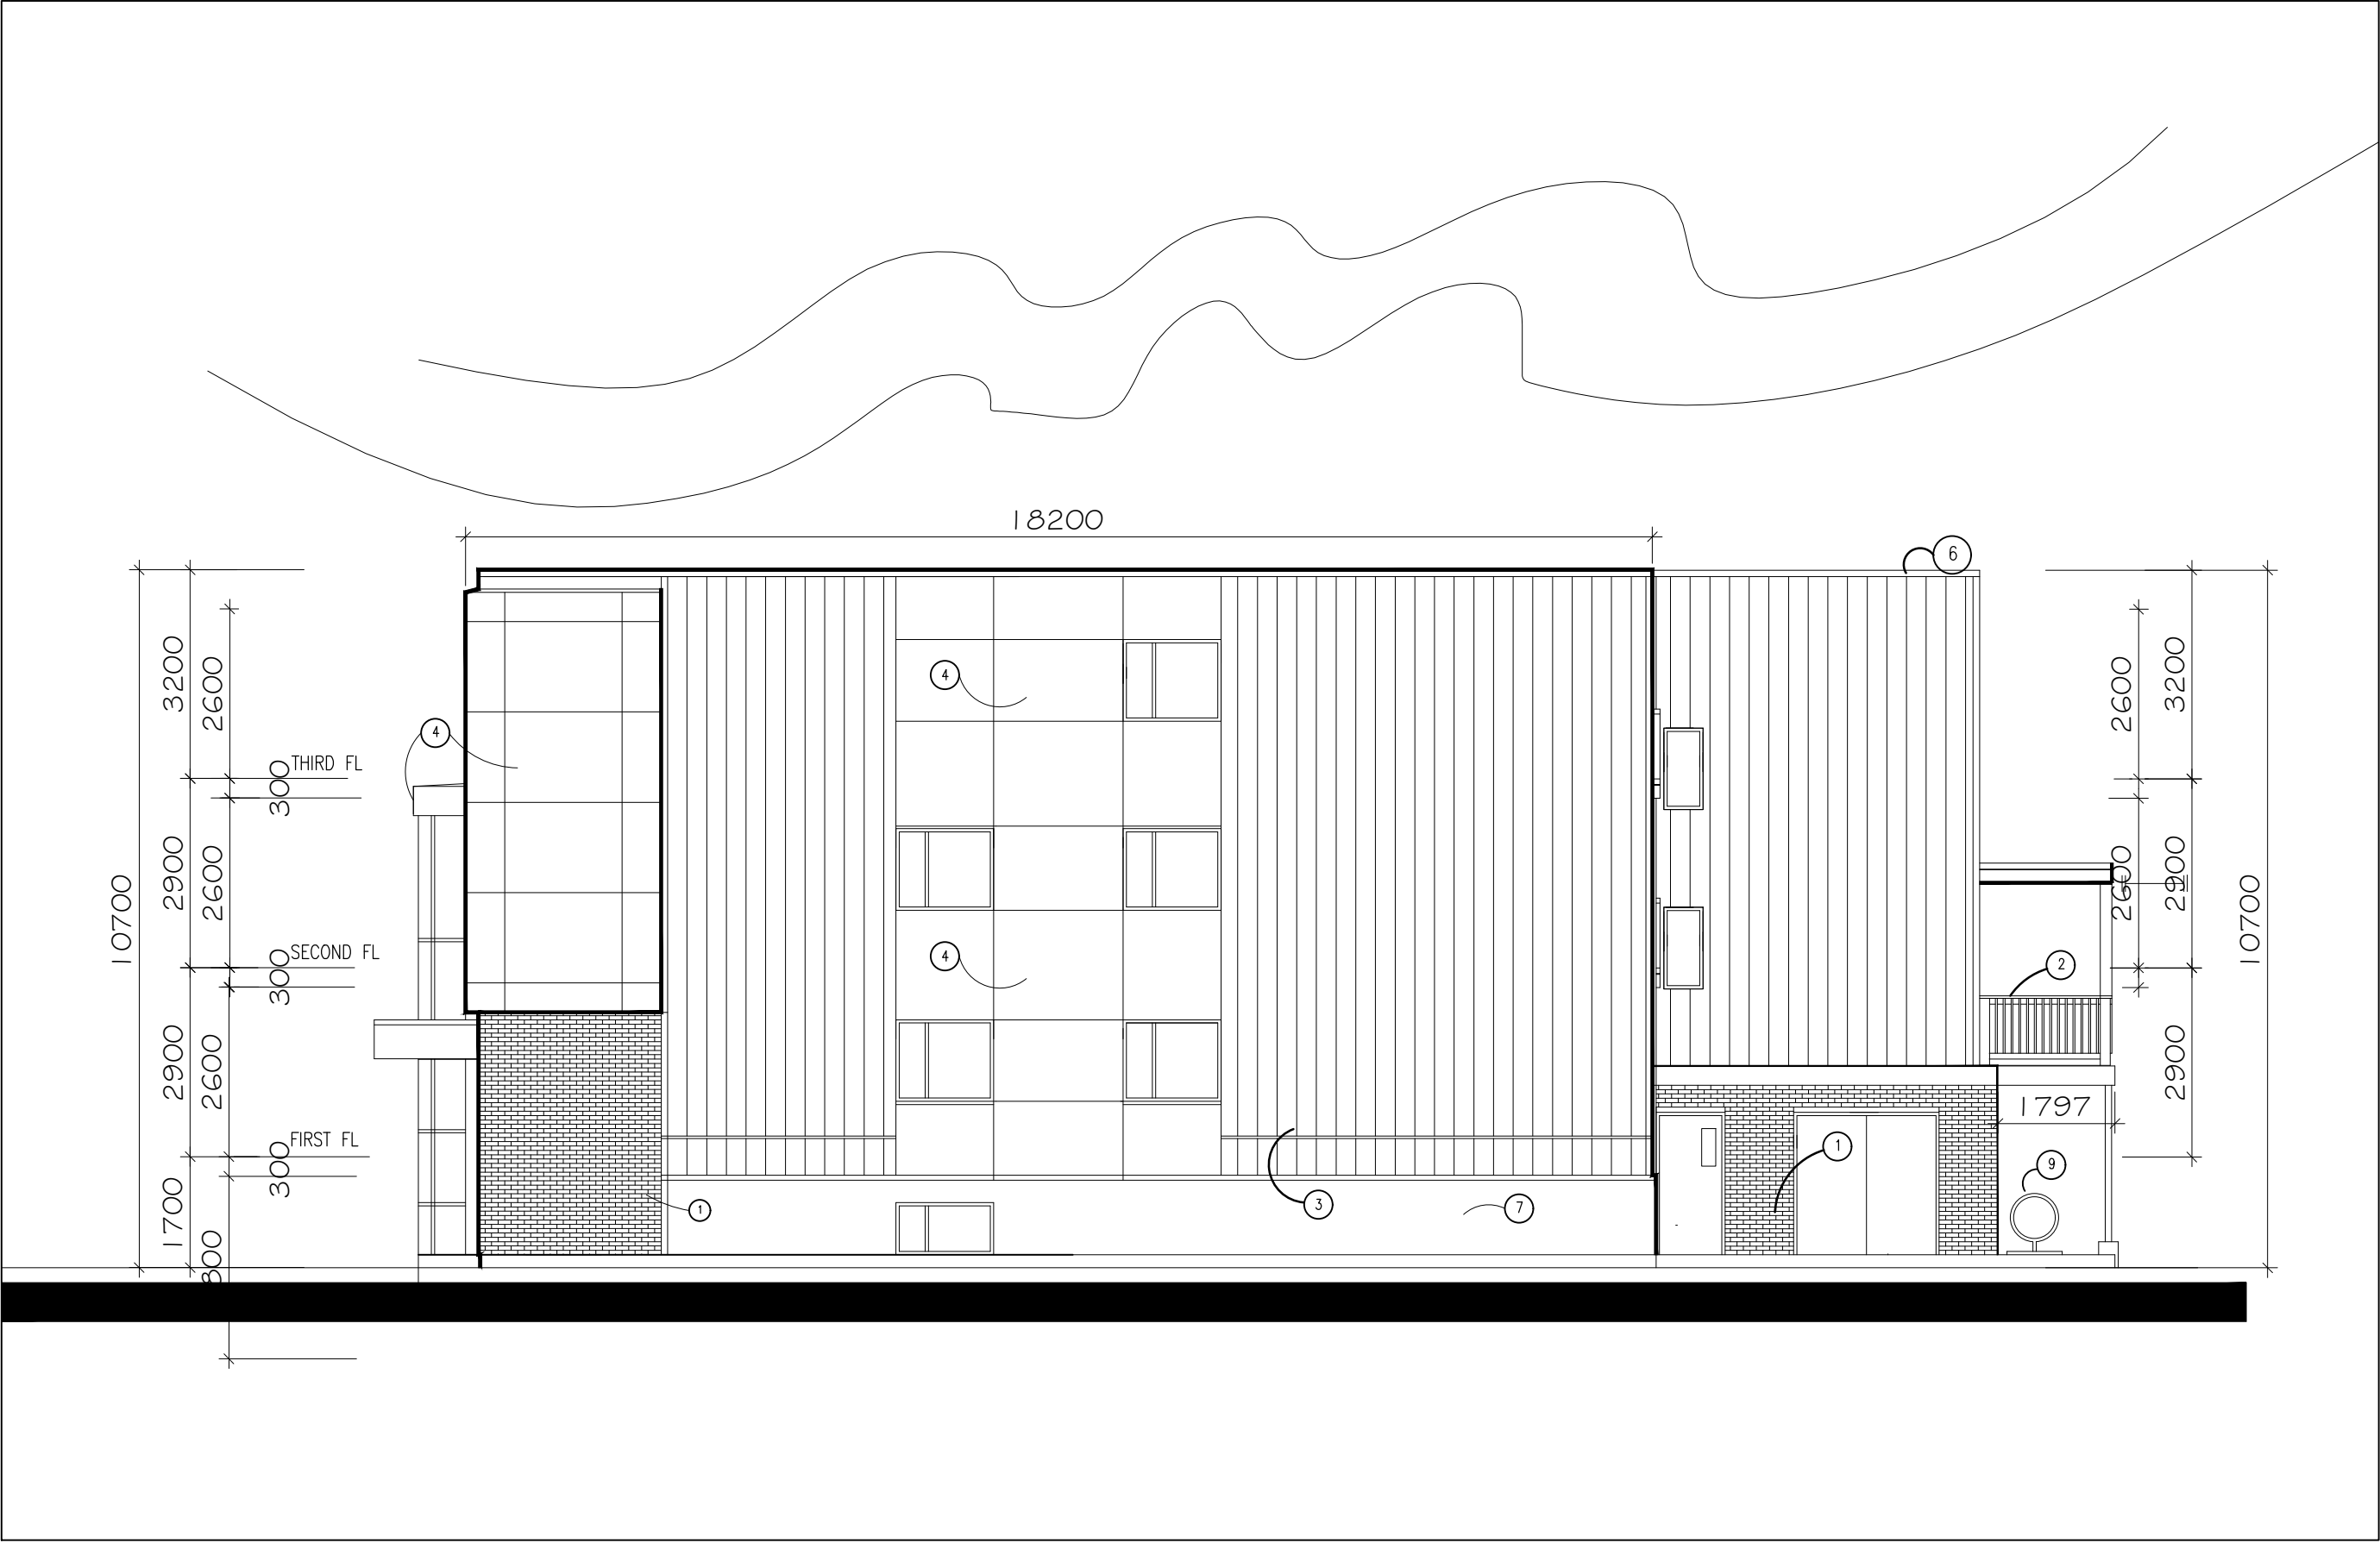

2 122 RUSSELL (INTERIOR SIDE YARD, DRIVEWAY)
A5 1:100

KEY PLAN

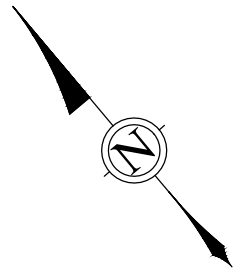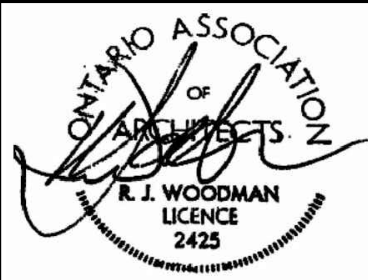

ALL CONTRACTORS TO VERIFY ALL DIMENSIONS ON SITE AND TO REPORT ALL ERRORS AND/OR OMISSIONS TO THE ARCHITECT.

ALL CONTRACTORS MUST COMPLY WITH ALL CODES AND BYLAWS AND OTHER AUTHORITIES HAVING JURISDICTION OVER THE WORK.

DO NOT SCALE DRAWINGS.

THIS DRAWING MAY NOT BE USED FOR CONSTRUCTION UNTIL SIGNED BY THE ARCHITECT.
COPYRIGHT RESERVED.

14		
13		
12		
11		
10		
09		
08		
07		
06		
05		
04		
03		
02	JUNE 2020	6/20/20
01	ISSUED FOR SITEPLAN	10/31/19
NO.	REVISION	MM/DD/YY DATE

Woodman Architect
Associates Ltd.

201-4 BEECHWOOD AVENUE, OTTAWA, ONTARIO, CANADA K1L8L9
TEL: 613 228 9850. FAX 613 228 9848. mailbox@woodmanarchitect.com

CONSULTANTS:
STRUCTURAL –
MECHANICAL –
ELECTRICAL –

PROJECT
**RESIDENTIAL DEVELOPMENT
118-122 RUSSEL AVENUE
OTTAWA, ON**

DRAWING:
ELEVATIONS

DATE	OCTOBER, 2019	JOB NO.	1442
SCALE	SCALE	DRAWING NO.	
DRAWN BY	DRAWN		
REVIEWED BY	R.I.W.		

A5

D07-12-19-0181