

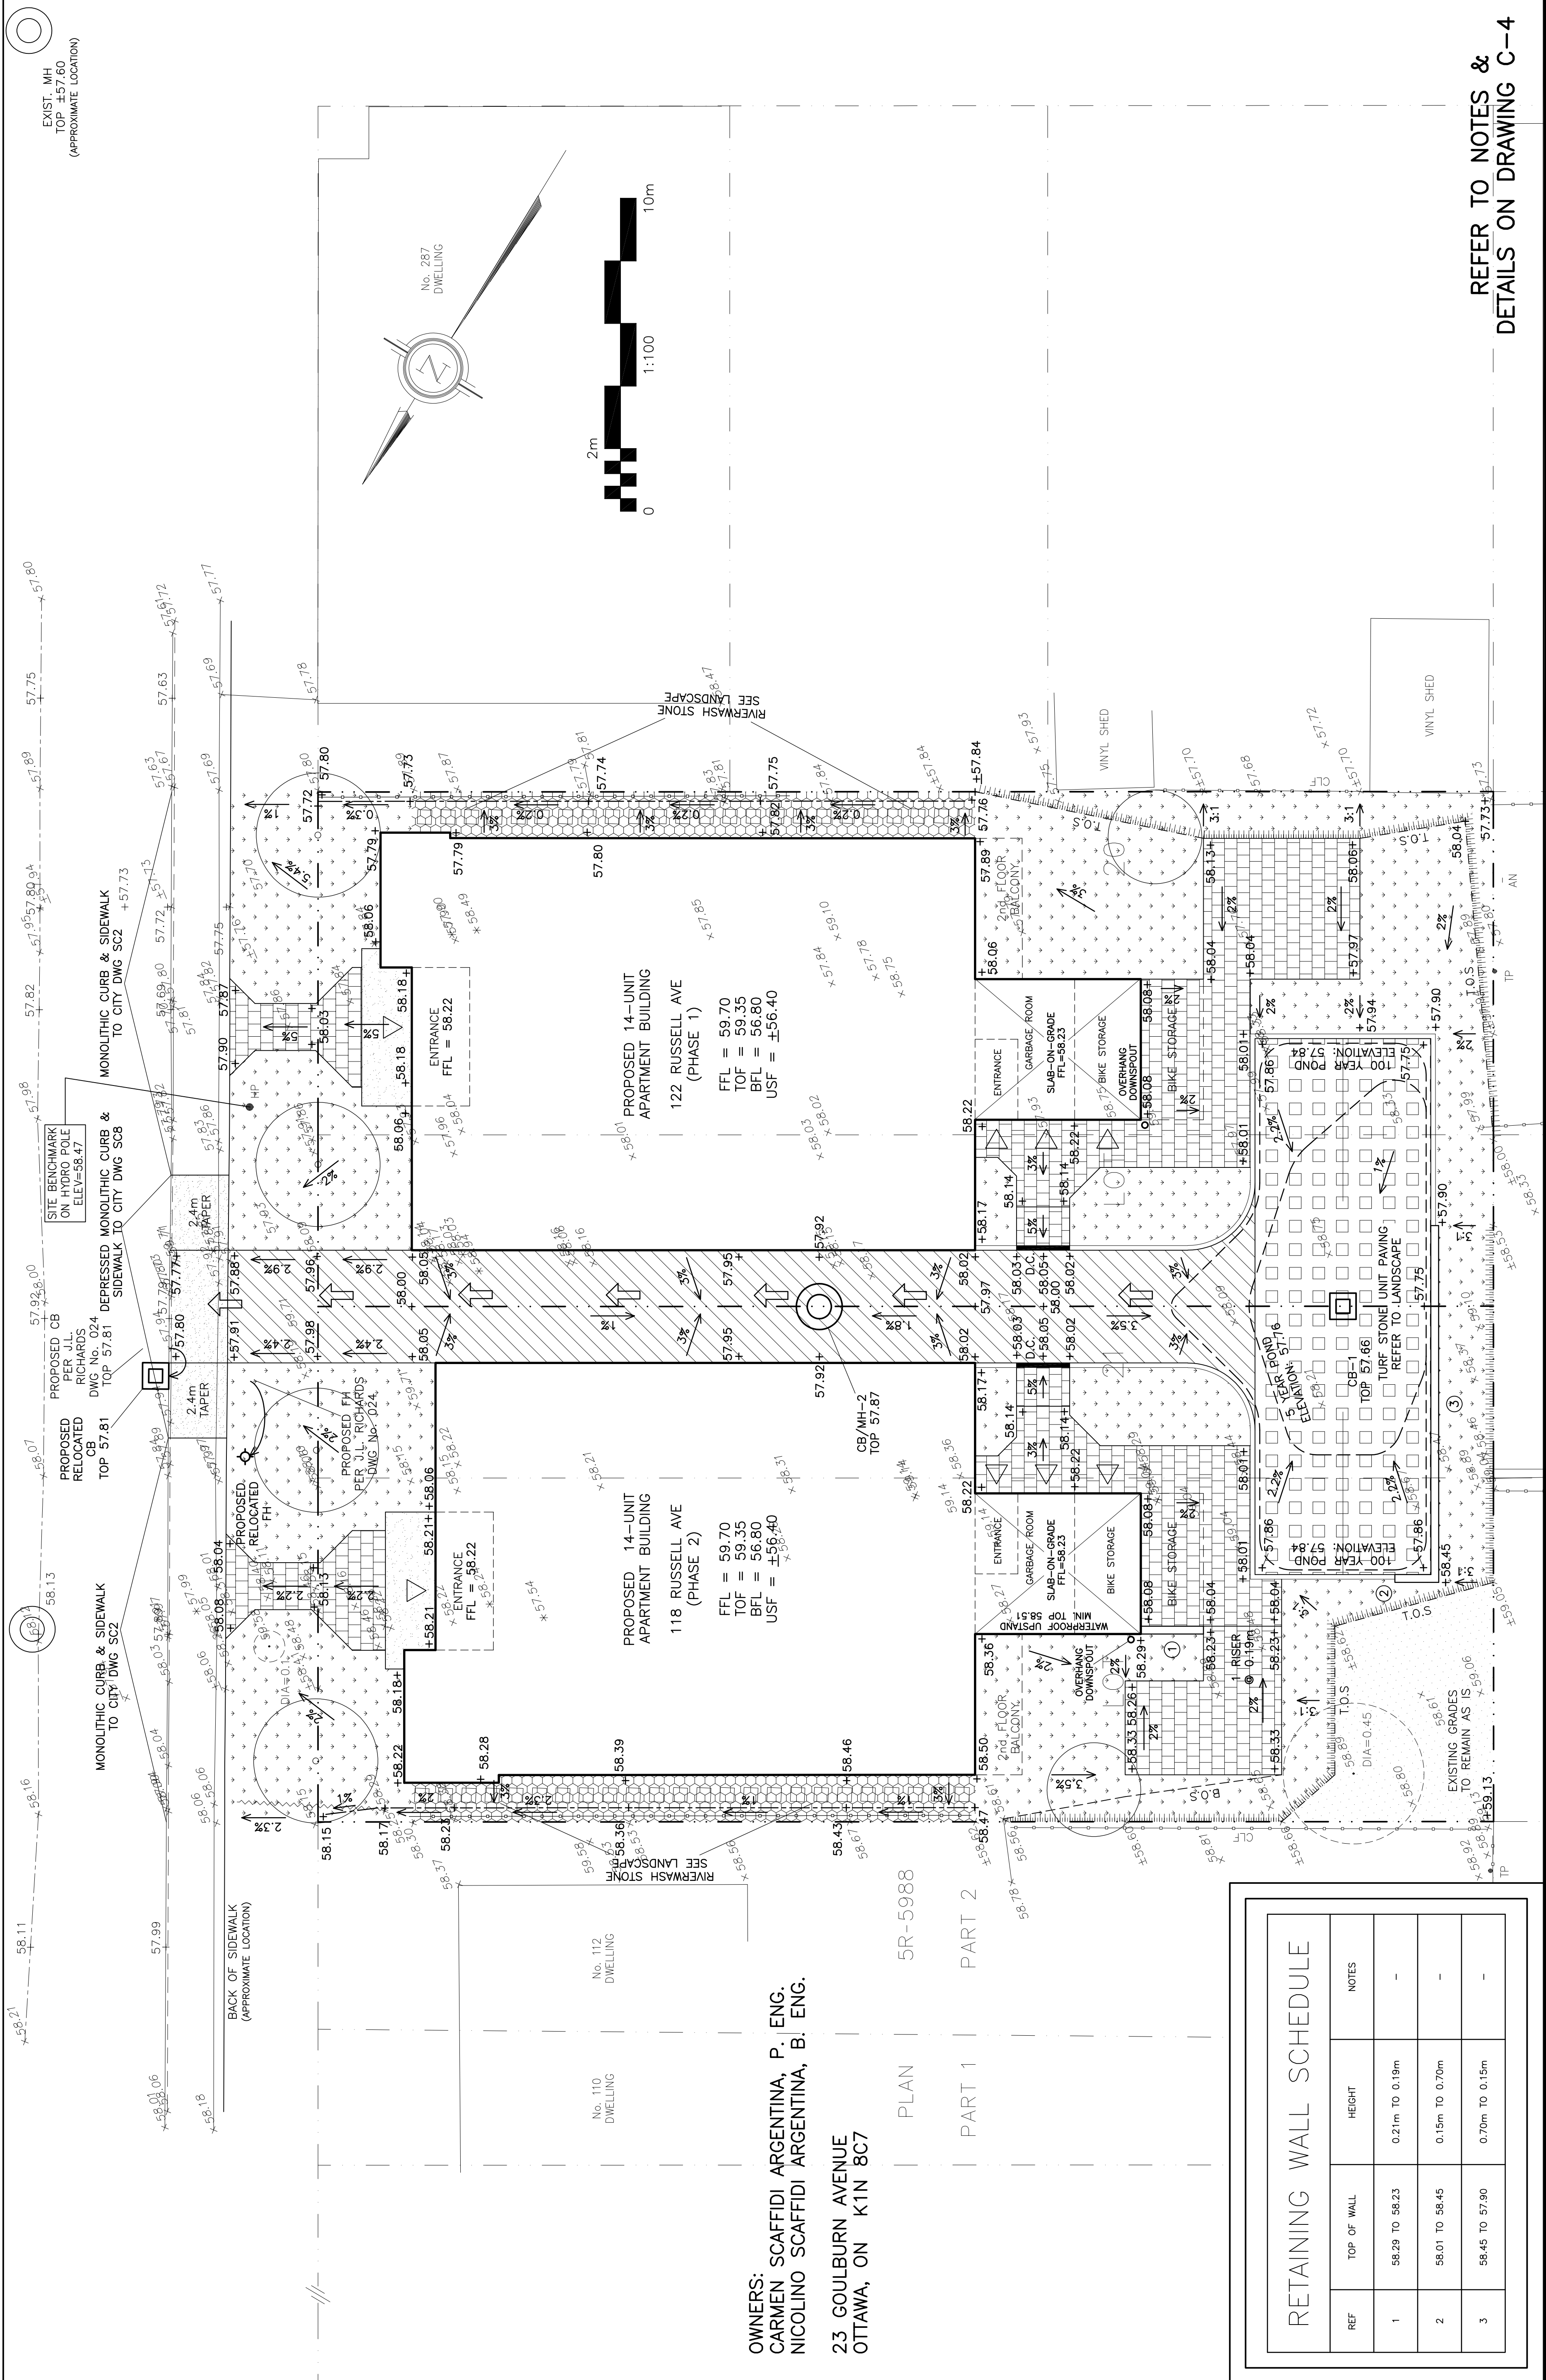


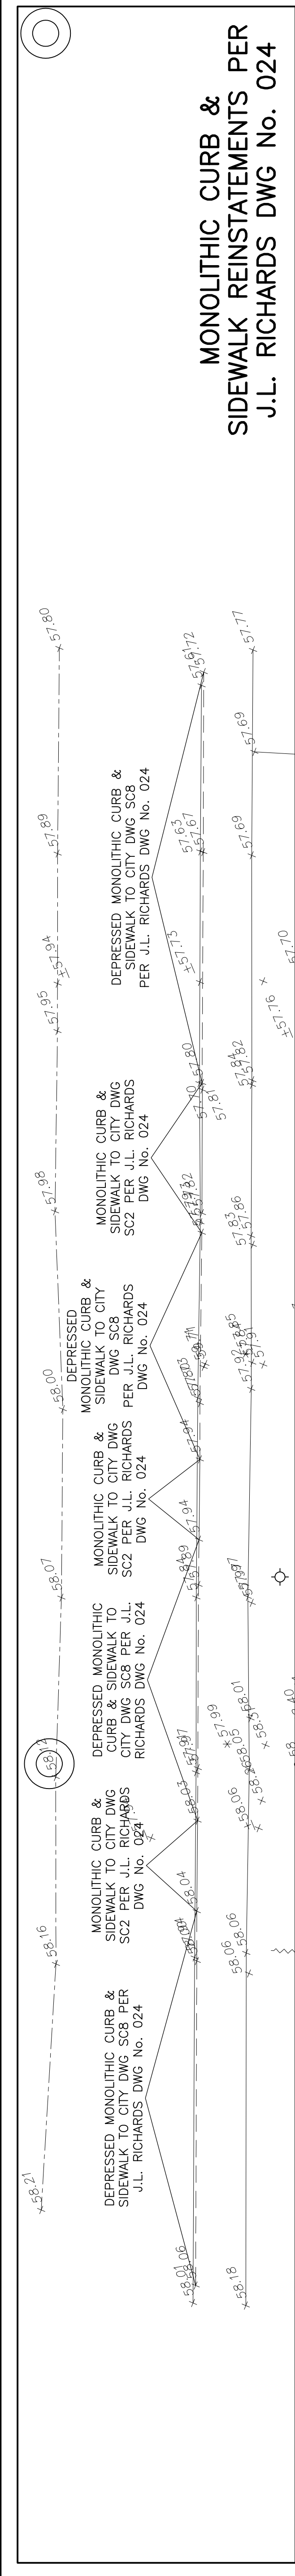

DRAWING LEGEND	
CB	CATCH BASIN
MH	MANHOLE
CB/MH	CATCH BASIN/MANHOLE
---	SUBIRIGANS IN CB
---	SUBIRIGANS IN CB/MH
SPL	SPRINGLINE OF PIPE
INV	INVERT OF PIPE
SAN	SANITARY SEWER
ST	STORM SEWER
WS/AM	WATER SERVICE/AMERICAN
CS	CURB STOP & STANDPOST
FR	FIRE HYDRANT
RD	ROOF DRAIN
WM	WATER METER
WM	REMOTE WATER METER READOUT
+68.75	EXISTING GRADE ELEVATION
+66.75	PROPOSED GRADE ELEVATION
0.5%	EXISTING SLOPE OF GRADE
0.5%	PROPOSED SLOPE OF GRADE
→	EMERGENCY OVERLAND FLOW
-T.O.S.	TOP OF SLOPE
-B.O.S.	BOTTOM OF SLOPE
---	CENTERLINE OF SHALE
---	PROPERTY LINE
---	SILT FENCE BARRIER
---	150mm CURB/DEPRESSED CURB
---	D.C.
---	ASPHALT PAVEMENT
---	CONCRETE
---	INTERLOCK
---	LANDSCAPE
---	CRITICAL ROOT ZONE
---	FIRST FLOOR ELEVATION
---	TOP OF FOUNDATION
---	BASEMENT FLOOR ELEVATION
---	UNDERSIDE OF FOOTING

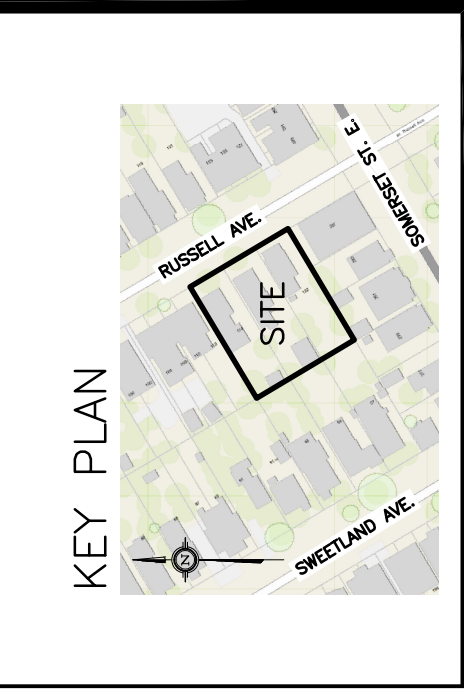

No.	DATE	REVISION
4	JUL 9-20	RE-ISSUED FOR APPROVAL
3	JAN 27-20	RE-ISSUED FOR APPROVAL
2	OCT 30-19	ISSUED FOR APPROVAL
1	OCT 17-19	ISSUED FOR COORDINATION

D. B. GRAY ENGINEERING INC.
Surveyor/Manager - Grading & Drainage - Storm & Sanitary Sewers - Transportation
700 Long Point Circle
Ottawa, Ontario
d.gray@dbgrayengineering.com
613-425-8044

Project
PROPOSED
APARTMENT BUILDINGS
118-122 RUSSELL AVENUE
OTTAWA, ONTARIO

Drawing Title
GRADING PLAN

Engineer's Seal
D.B. GRAY
17016502
JUL 9-20
REGISTERED PROFESSIONAL ENGINEER

Drawn: D.B.G.
Hor. Scale 1:100
Vert. Scale
Date OCT 17-19
Job No. 19078

Drawing No.
C-2
of 7
#18126

RETAINING WALL SCHEDULE			
REF	TOP OF WALL	HEIGHT	NOTES
1	58.29 TO 58.23	0.21m TO 0.19m	-
2	58.01 TO 58.45	0.15m TO 0.70m	-
3	58.45 TO 57.90	0.70m TO 0.15m	-

REFER TO NOTES &
DETAILS ON DRAWING C-4