



2020-07-07C:\Users\Owner\Desktop\RUSSELL A1\RUSSEL AVENUE FOR SITE PLAN JAN 21.dwg

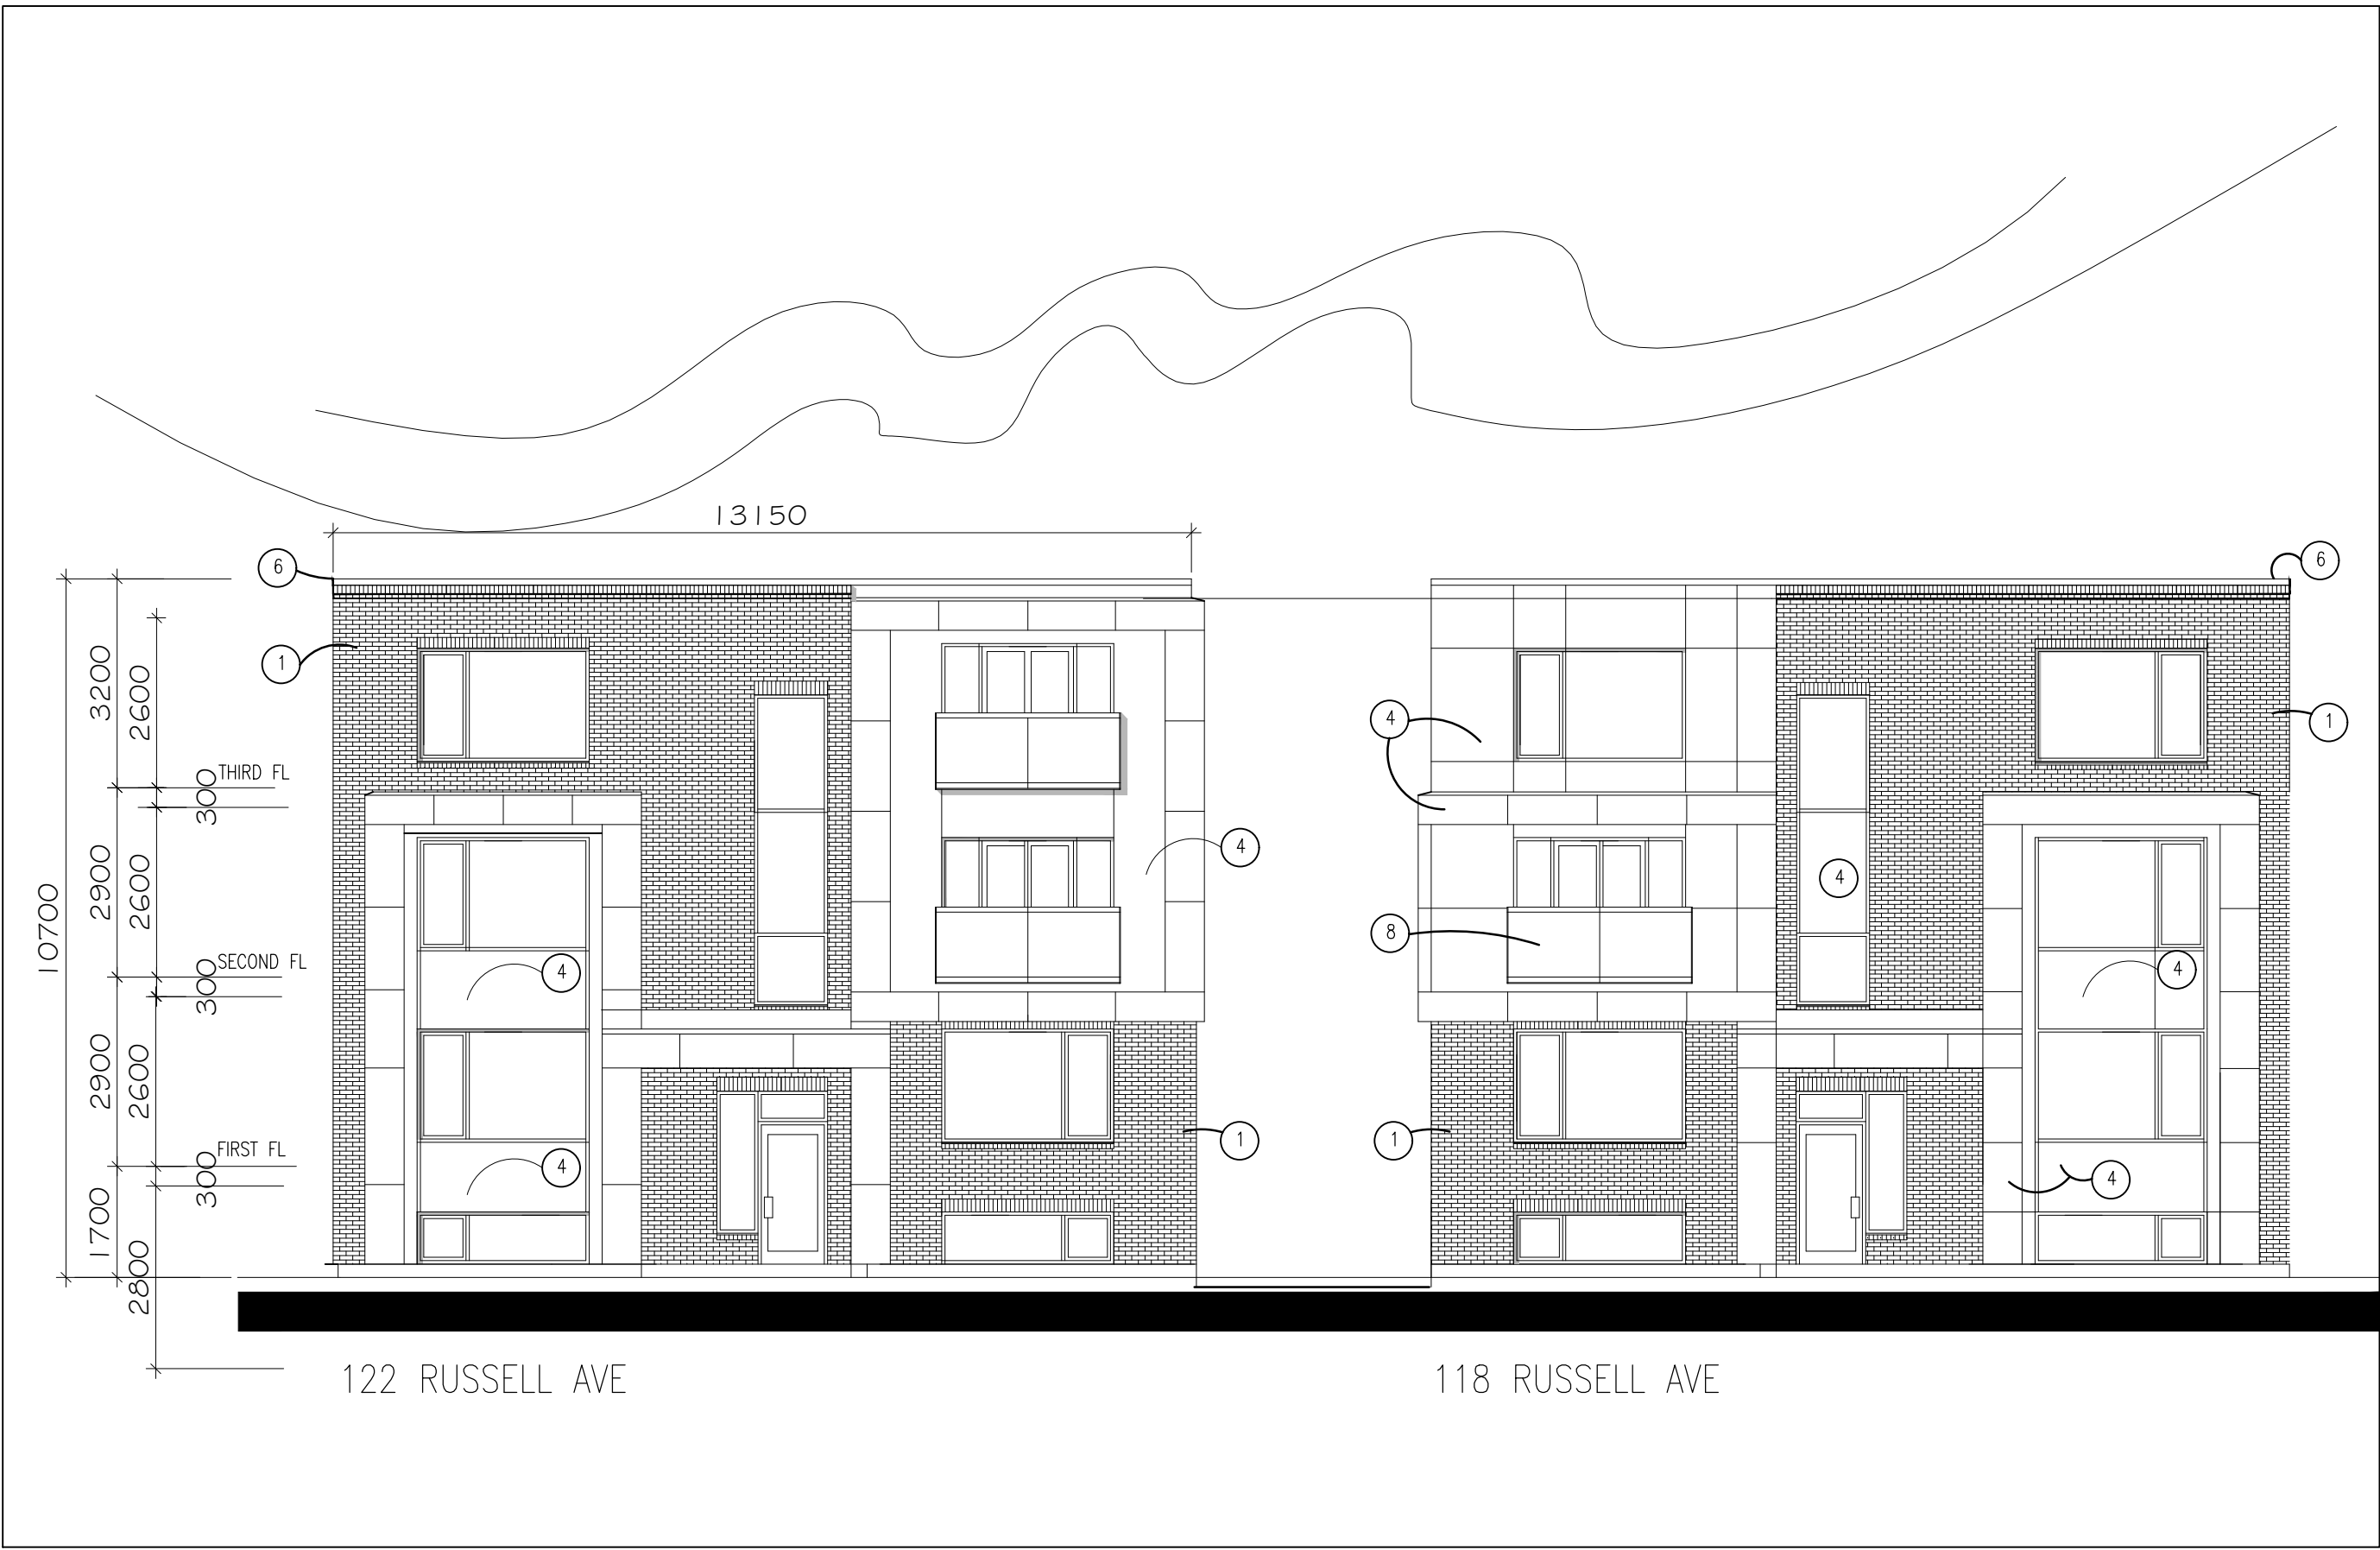

1 EAST ELEVATION — RUSSELL AVENUE
A4 1:100


EXTERIOR FINISHES

- | | |
|--|--|
| 1 BRICK VENEER | 8 JULIETTE STYLE GLASS BALCONY |
| 2 WOOD BALCONY, PAINT EQ. TO METRO BROWN | 9 BICYCLE STORAGE |
| 3 IDEAL ROOFING URBAN ACCENT SERIES UA 1200 | 10 DOOR & WINDOW FRAMES EQUIV TO "METRO BROWN" |
| 4 CEMFORT CEMENT PANEL, SHERWIN WILLIAMS "SW 7678 296-C2 COTTAGE CREAM | |
| 5 GLASS BALCONY GUARD | |
| 6 PREFINISHED METAL FLASHING | |
| 7 SACK RUBBED CONC FOUNDATION | |

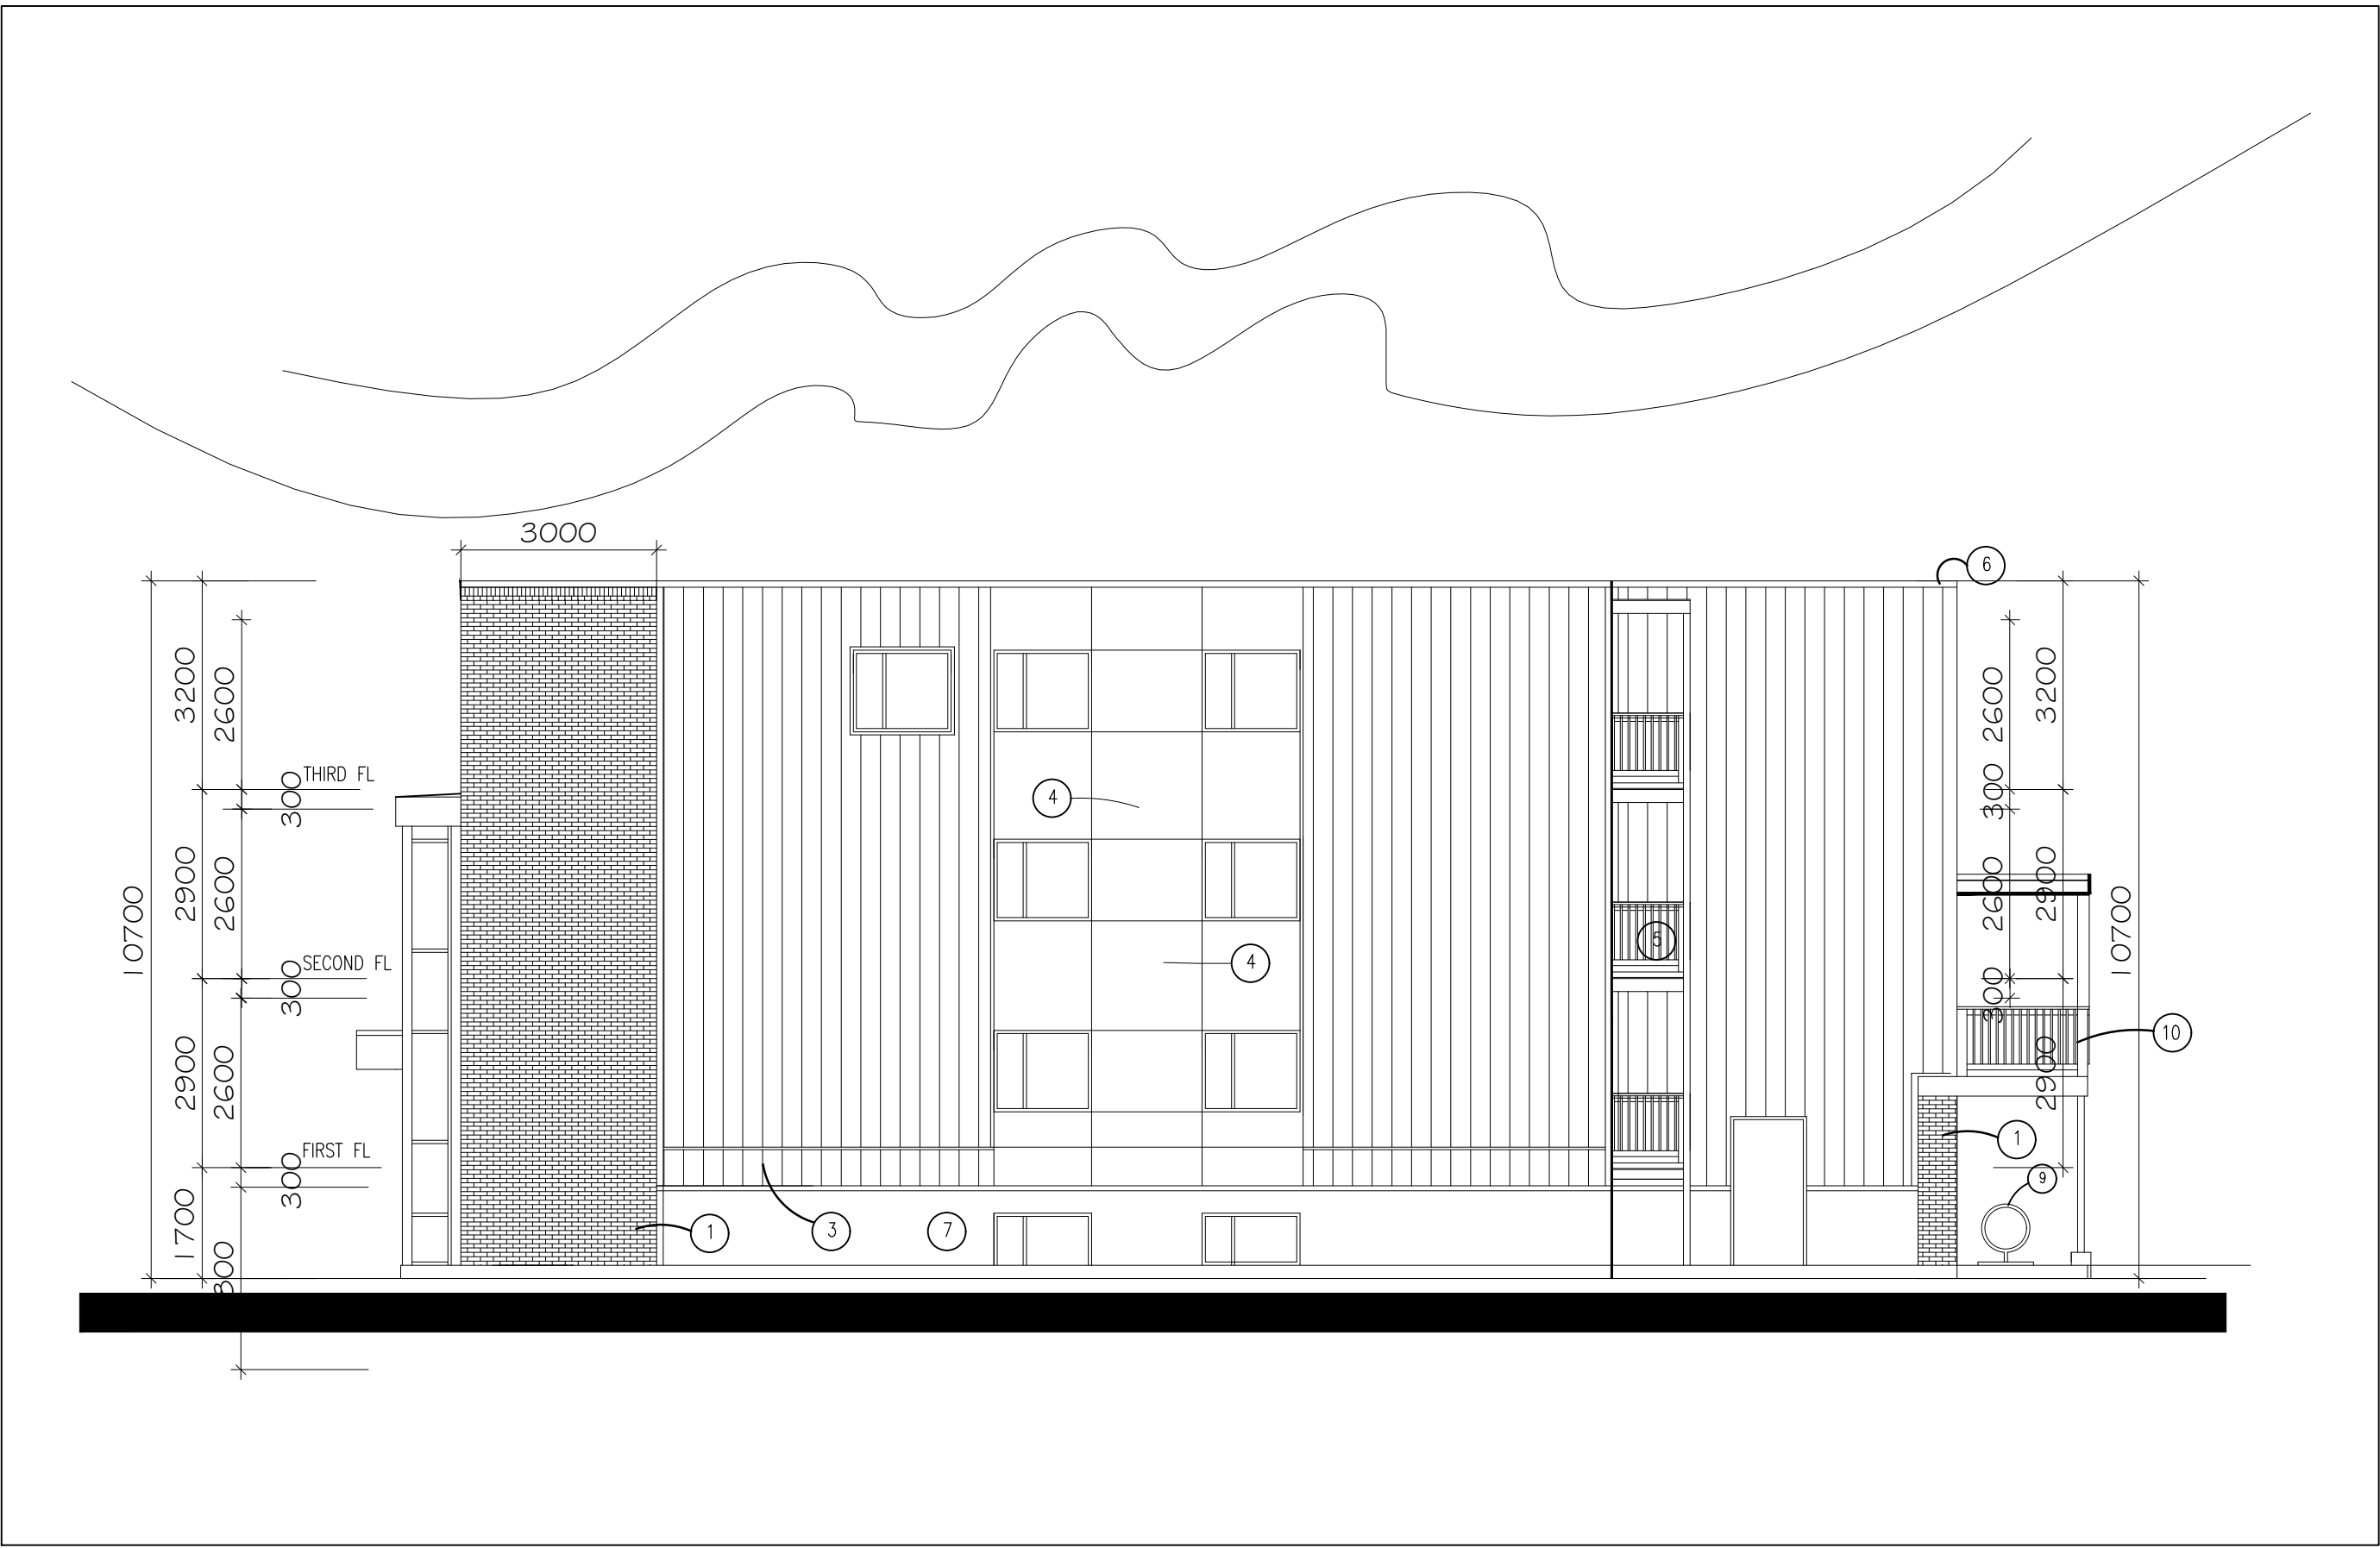


2 NORTH ELEVATION — (118 RUSSELL INTERIOR SIDE YARD)
A4 1:100

305
39
IDEAL ROOFING URBAN ACCENT SERIES
UA 1200


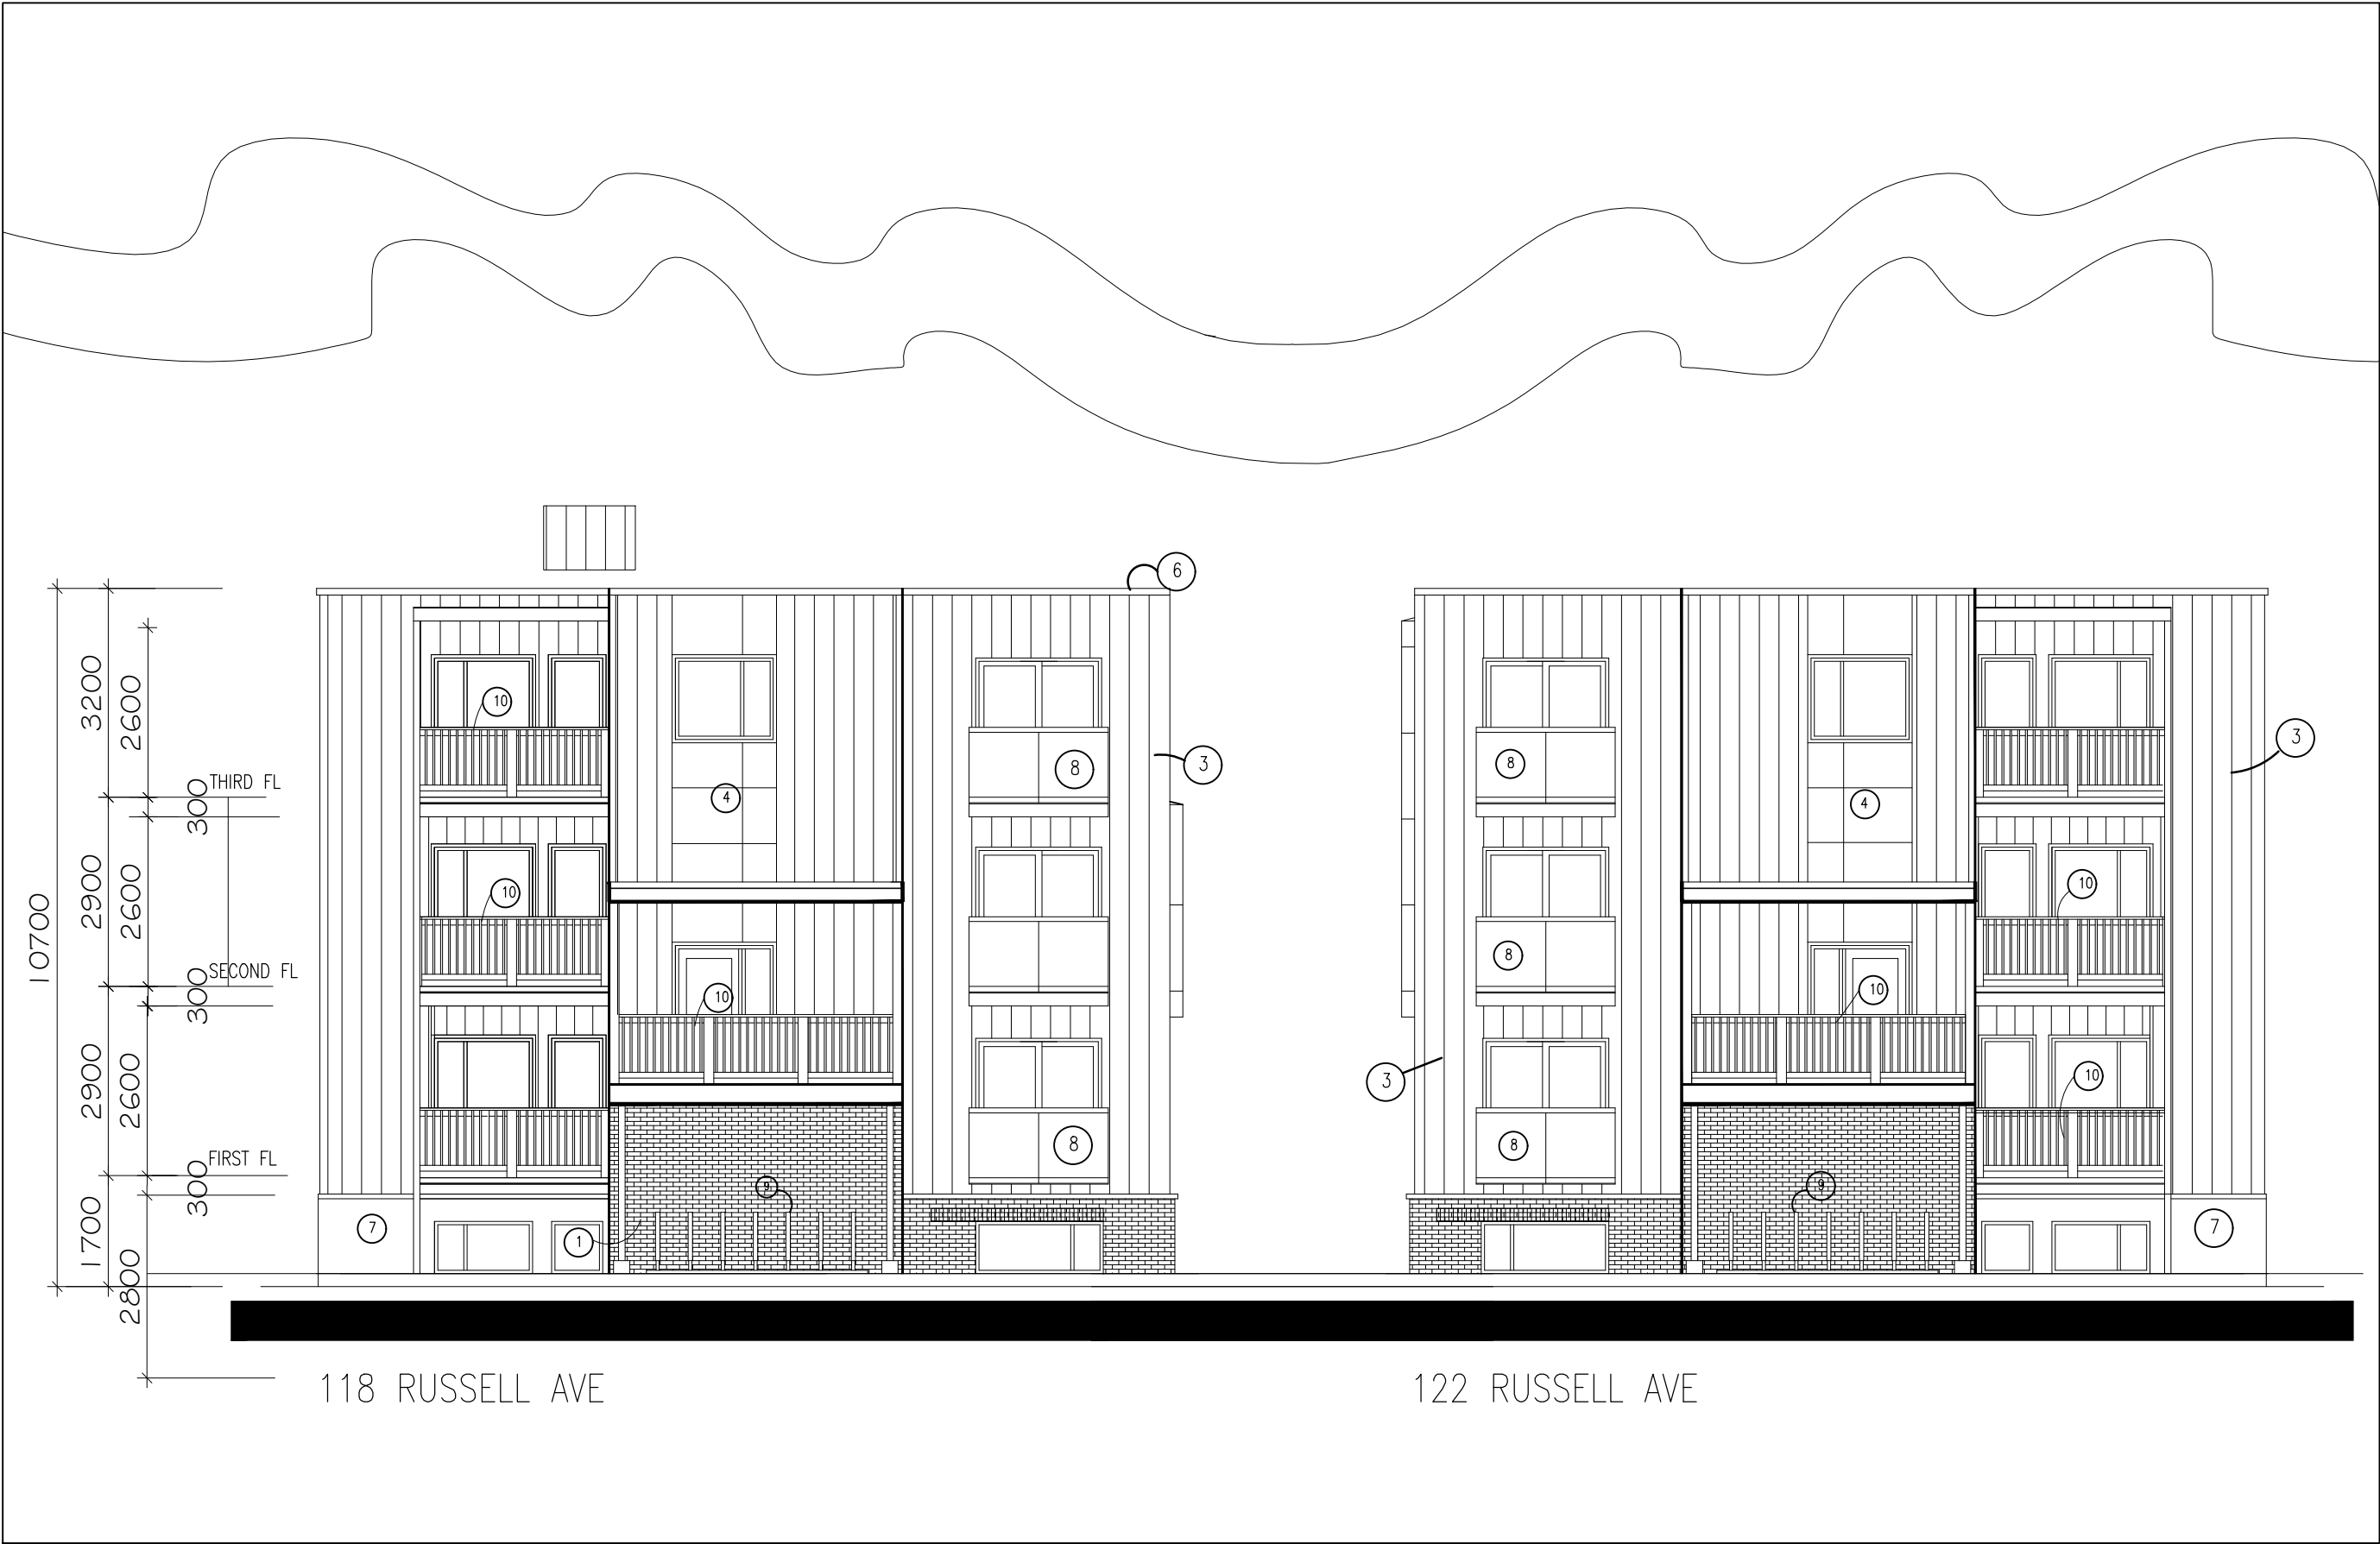


3 WEST ELEVATION
A4 1:100

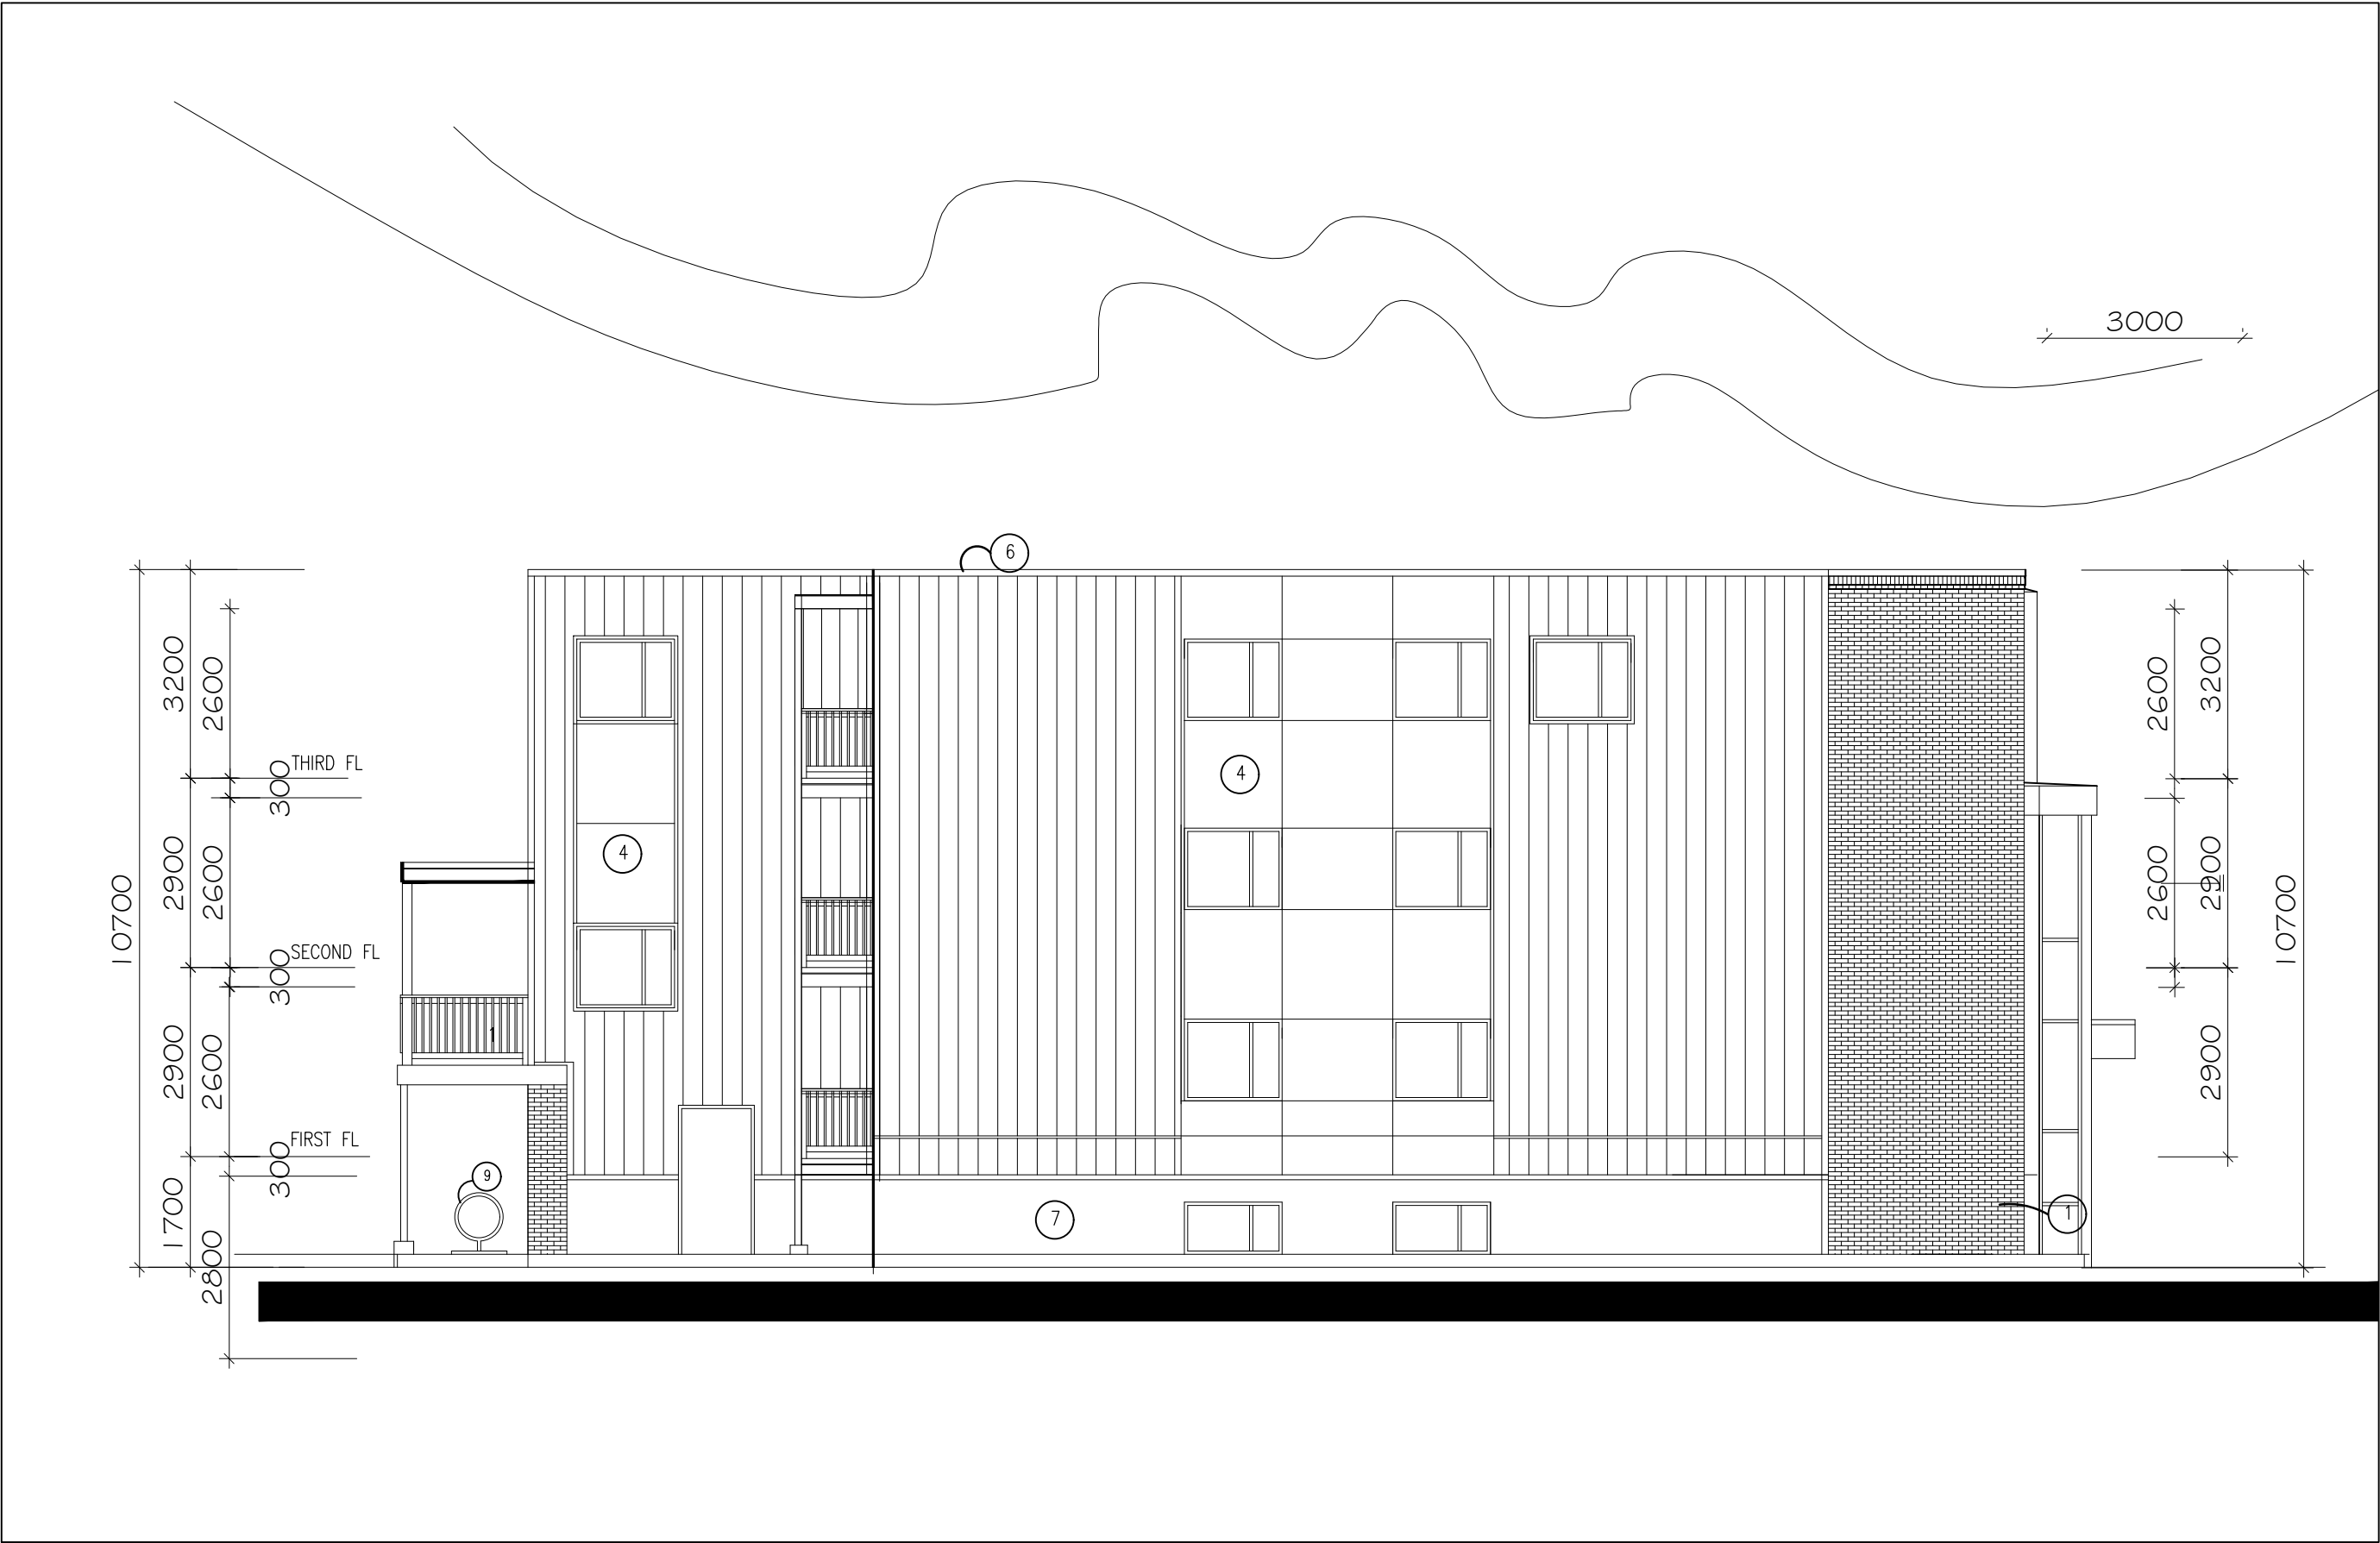

4 SOUTH ELEVATION — (122 RUSSELL INTERIOR SIDE YARD)
A4 1:100

KEY PLAN

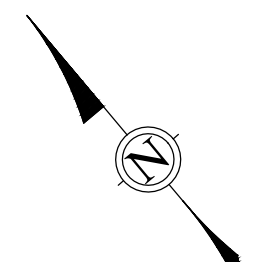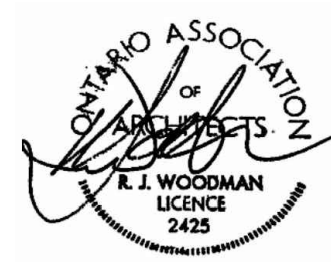

ALL CONTRACTORS TO VERIFY ALL DIMENSIONS ON SITE AND TO REPORT ALL ERRORS AND/OR OMISSIONS TO THE ARCHITECT.

ALL CONTRACTORS MUST COMPLY WITH ALL CODES AND BYLAWS AND OTHER AUTHORITIES HAVING JURISDICTION OVER THE WORK.

DO NOT SCALE DRAWINGS.

THIS DRAWING MAY NOT BE USED FOR CONSTRUCTION UNTIL SIGNED BY THE ARCHITECT.
COPYRIGHT RESERVED.

14		
13		
12		
11		
10		
09		
08		
07		
06		
05		
04		
03		
02	JUNE 2020	6/20/20
01	ISSUED FOR SITEPLAN	10/31/19
NO.	REVISION	MM/DD/YY DATE

WOODMAN ARCHITECT
ASSOCIATES LTD.

201-4 BEECHWOOD AVENUE, OTTAWA, ONTARIO, CANADA K1L8L9
TEL: 613 228 9850. FAX 613 228 9848. mailbox@woodmanarchitect.com

CONSULTANTS:
STRUCTURAL —
MECHANICAL —
ELECTRICAL —

PROJECT
RESIDENTIAL DEVELOPMENT
118-122 RUSSEL AVENUE
OTTAWA, ON

DRAWING:
ELEVATIONS

DATE	OCTOBER, 2019	JOB NO.	1900
SCALE	SCALE	DRAWING NO.	
DRAWN BY	DRAWN		
REVIEWED BY	R.J.W.		

A4
#10125

D07-12-19-0181