


**DRAWING LEGEND**

- CB CATCH BASIN
- MH MANHOLE
- CB/MH CATCH BASIN/MANHOLE
- SPL SPRINGLINE OF PIPE
- INV INVERT OF PIPE
- SUBDRAINS AT CB
- SUBDRAINS AT CB/MH
- ST SANITARY SEWER
- SS STORM SEWER
- WS/WM WATER SERVICE/WATERMAIN
- VB VALVE & VALVE BOX
- FH FIRE HYDRANT
- EXISTING GRADE ELEVATION
- +67.89 PROPOSED GRADE ELEVATION
- 2% EXISTING SLOPE OF GRADE
- 2% PROPOSED SLOPE OF GRADE
- EMERGENCY OVERLAND FLOW
- T.O.S TOP OF SLOPE
- PROPERTY LINE
- PAVEMENT
- LANDSCAPE
- FFL FIRST FLOOR ELEVATION
- TOF TOP OF FOUNDATION

**KEY PLAN**

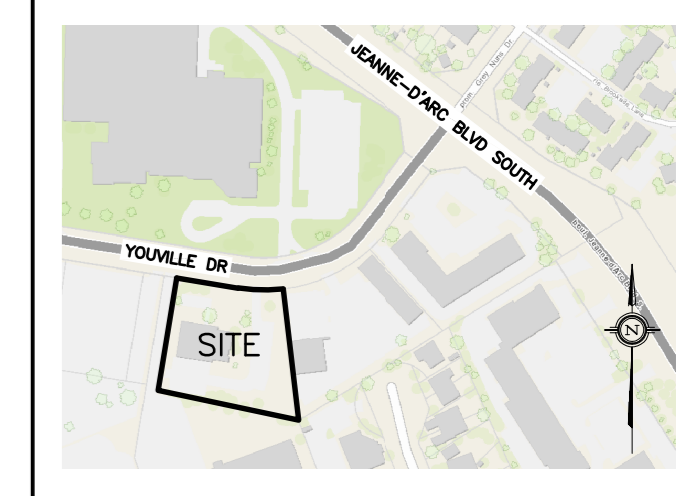

No.	DATE	REVISION
2	JUL 23-20	ISSUED FOR APPROVAL
1	JUN 9-20	ISSUED FOR CLIENT REVIEW

**D. B. GRAY ENGINEERING INC.**  
Stormwater Management - Grading & Drainage - Storm & Sanitary Sewers - Watermain  
 700 Long Point Circle 613-425-8044  
 Ottawa, Ontario d.gray@dbgrayengineering.com

Project  
**PROPOSED  
 PARKING LOT PAVING  
 1479 YOUVILLE DRIVE  
 OTTAWA, ONTARIO**

**GRADING PLAN**

	Drawn: D.B.G. Hor. Scale: 1:200 Vert. Scale: 1:200 Date: JUN 9-20 Job No.: 18090
	Drawing No.: <b>C-3                  of 7</b>

**REFER TO NOTES &  
 DETAILS ON DRAWING C-5**

