


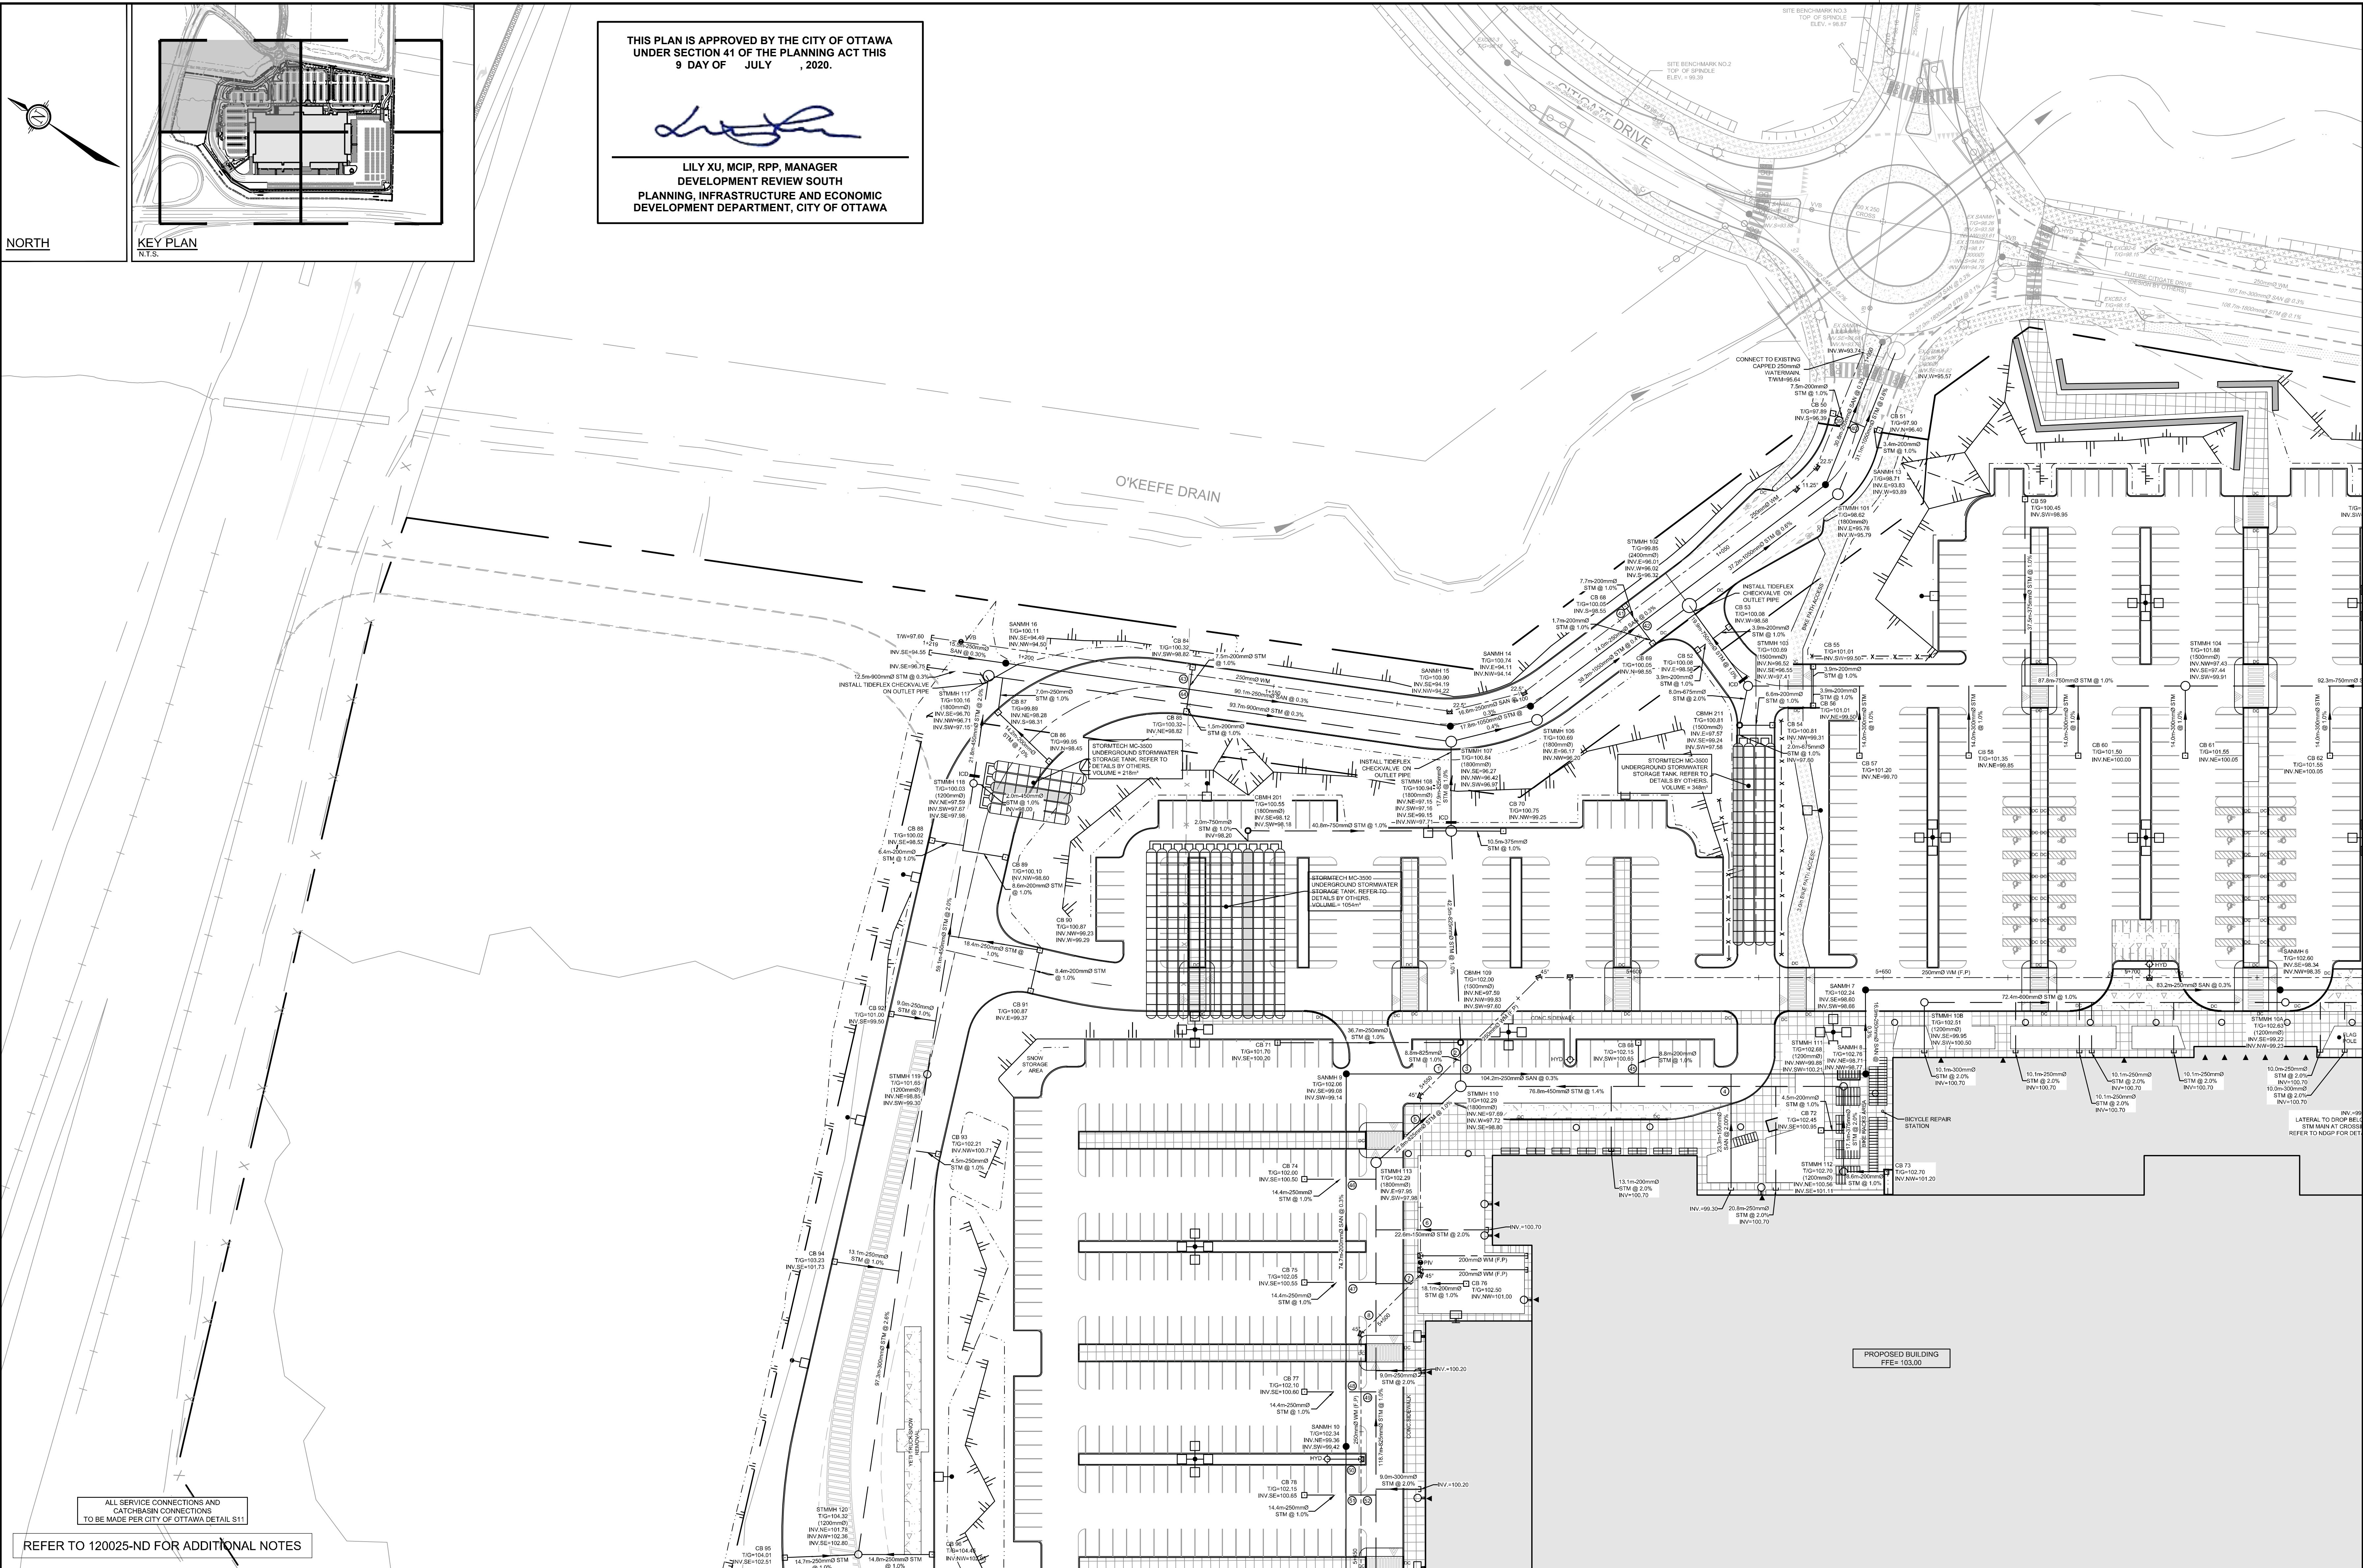

NOTE:
THE POSITION OF ALL POLE LINES, CONDUITS,
WATERMAINS, SEWERS AND OTHER
UNDERGROUND AND OVERGROUND UTILITIES AND
STRUCTURES IS NOT NECESSARILY SHOWN ON
THE CONTRACT DRAWINGS, AND WHERE SHOWN,
THE ACCURACY OF THE POSITION OF SUCH
UTILITIES AND STRUCTURES IS NOT GUARANTEED.
BEFORE STARTING WORK, DETERMINE THE EXACT
LOCATION OF ALL SUCH UTILITIES AND
STRUCTURES AND ASSUME ALL LIABILITY FOR
DAMAGE TO THEM.

ALL SERVICE CONNECTIONS AND
CATCHBASIN CONNECTIONS
TO BE MADE PER CITY OF OTTAWA DETAIL S11

REFER TO 120025-ND FOR ADDITIONAL NOTES

NOT FOR
CONSTRUCTION

No.	REVISION	DATE	BY
5	REVISED PER CITY COMMENTS	JUNE 1/2020	MJH
4	ISSUED FOR INTERNAL REVIEW	MAY 19/2020	MJH
3	ISSUED FOR FOUNDATION PERMIT	MAY 5/2020	MJH
2	ISSUED FOR DESIGN REVIEW	APR 20/2020	MJH
1	APPLICATION FOR SITE PLAN APPROVAL	APR 6/2020	MJH

SCALE
1:500
0 5 10 15 20

DESIGN
MJH/ARM
CHECKED
JLS
DRAWN
MJH/ARM
CHECKED
JLS
APPROVED
JLS

FOR REVIEW ONLY
LICENSED PROFESSIONAL ENGINEER
A.R. MESSIAH
180281604
PROV. OF ONTARIO
LICENSED PROFESSIONAL ENGINEER
M.J. HREHORAK
100211256
PROV. OF ONTARIO

NOVATECH
Engineers, Planners & Landscape Architects
Suite 200, 240 Michael Cowland Drive
Ottawa, Ontario, Canada K2M 1P6
Telephone (613) 254-9643
Facsimile (613) 254-5867
Website www.novatech-eng.com

LOCATION
PROJECT PYTHON
222 CITIGATE DRIVE, CITY OF OTTAWA
DRAWING NAME
GENERAL PLAN OF SERVICES
NORTH-WEST DEVELOPMENT

PROJECT NO.
120025
REV
REV #5
DRAWING NO.
120025-GP1
PLAN # 18129