

NORTH ELEVATION

A3.1 3/16" = 1'-0"



MATERIALS LIST

FINISH MATERIAL LEGEND

BV-1 BRICK VENEER TYPE - I
BV-2 BRICK VENEER TYPE - 2
STN-1 STONE VENEER TYPE
PC PRECAST CONCRETE
NSW NATURAL STAINED WOOD
PM PREFINISHED METAL

PWS PREFINISHED WOOD SIDING
PWS-2 PREFINISHED WOOD SIDING (ACCENT COLOUR)

AGR ALUMINUM & GLASS GUARD C/W ALUMINUM RAILING CBP-1 CEMENT BOARD PANEL (COLOUR I-LIGHT)
CBP-2 CEMENT BOARD PANEL (COLOUR 2-DARK)

CBP-3 CEMENT BOARD PANEL (ACCENT COLOUR)

CP CEMENT PARGING

PTW PRESSURE TREATED WOOD

% GLASS OPENINGS

ELEVATION	GLAZING AREA	TOTAL AREA	%
EAST ELEVATION	985FT2	3,514FT2	28.0%
NORTH ELEVATION	1,589FT2	5,762FT2	27.5%
WEST ELEVATION	742FT2	3,540FT2	20.9%
SOUTH ELEVATION	1,417FT2	5,638FT2	25.1%
TOTAL:			25.3%

1	JULY 10, 2020	REISSUED FOR SITE PLAN CONTROL
no.	date	revision

It is the responsibility of the appropriate contractor to check and verify all dimensions on site and report all errors and/or omissions to the architect.

All contractors must comply with all pertinent codes and by—laws.

Do not scale drawings.

This drawing may not be used for construction until signed.

Copyright reserved.



Hobin Architecture Incorporated 63 Pamilla Street Ottawa, Ontario Canada K1S 3K7

Ottawa, Ontario
Canada K1S 3K7
T: 613-238-7200
F: 613-235-2005
E: mail@hobinarc.com

m ARCHITECTURE

PROJECT/LOCATION:

3865 OLD RICHMOND ROAD

DRAWING TITLE:

NORTH AND EAST

 ELEVATIONS

 DRAWN BY:
 DATE:
 SCALE:

 AM
 APR.28, 2020
 3/16" = 1'-0"

PROJECT:
1948

DRAWING NO.:

A3.3


REVISION NO.:

2 EAST ELEVATION
A3.1 3/16" = 1'-0"



SOUTH ELEVATION

A3.2 3/16" = 1'-0"

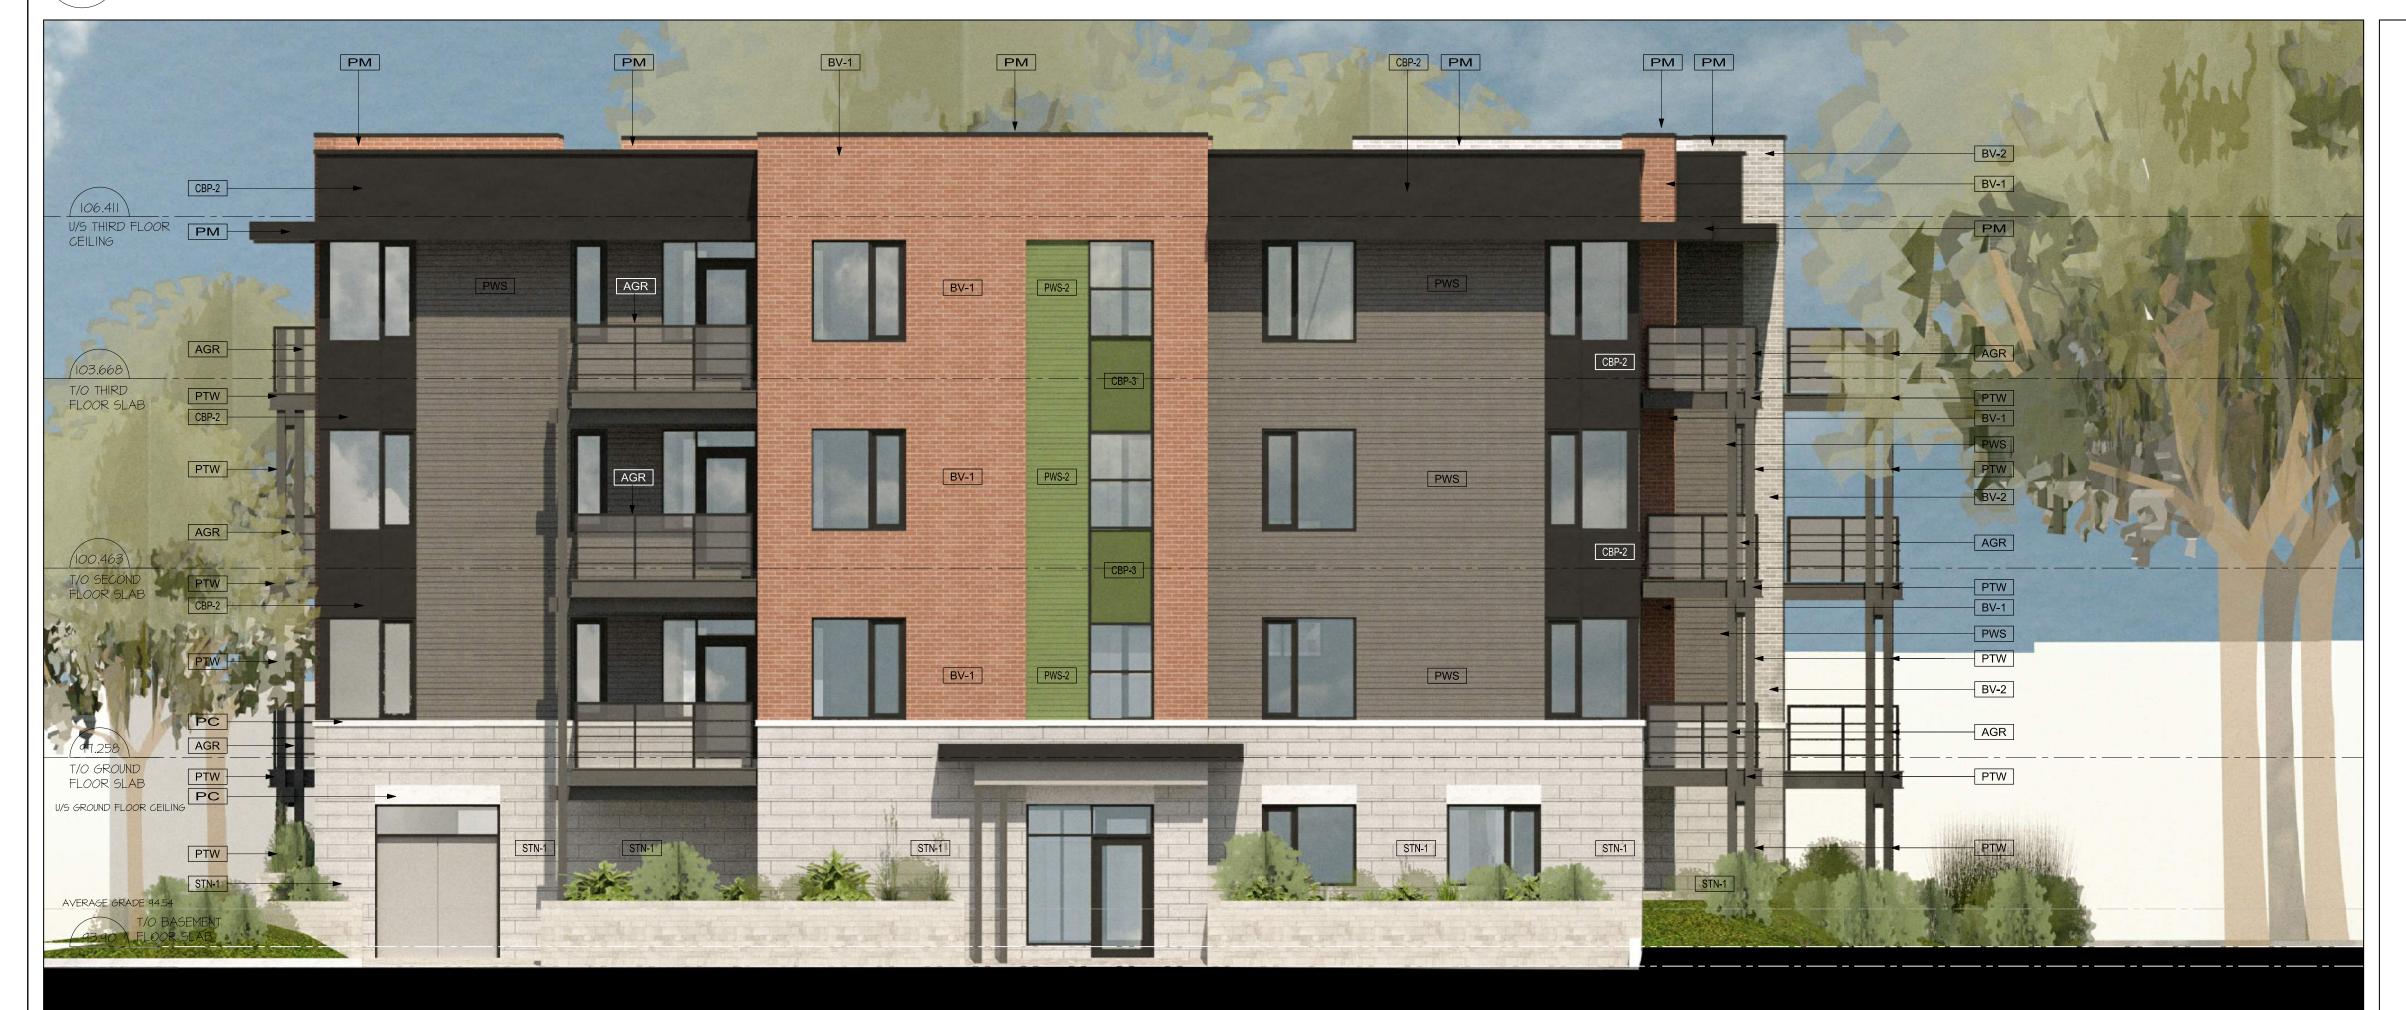

MATERIALS LIST

FINISH MATERIAL LEGEND

BV-1 BRICK VENEER TYPE - I
BV-2 BRICK VENEER TYPE - 2
STN-1 STONE VENEER TYPE
PC PRECAST CONCRETE
NSW NATURAL STAINED WOOD

PM PREFINISHED METAL
PWS PREFINISHED WOOD SIDING

PWS-2 PREFINISHED WOOD SIDING (ACCENT COLOUR)

AGR

ALUMINUM & GLASS GUARD C/W ALUMINUM RAILING

CBP-1 CEMENT BOARD PANEL (COLOUR I-LIGHT)
CBP-2 CEMENT BOARD PANEL (COLOUR 2-DARK)

CBP-3 CEMENT BOARD PANEL (ACCENT COLOUR)
CP CEMENT PARGING

PTW PRESSURE TREATED WOOD

% GLASS OPENINGS

ELEVATION	GLAZING AREA	TOTAL AREA	%
EAST ELEVATION	985FT2	3,514FT2	28.0%
NORTH ELEVATION	1,589FT2	5,762FT2	27.5%
WEST ELEVATION	742FT2	3,540FT2	20.9%
SOUTH ELEVATION	1,417FT2	5,638FT2	25.1%
TOTAL:			25.3%

1	JULY 10, 2020	REISSUED FOR SITE PLAN CONTROL
no.	date	revision

It is the responsibility of the appropriate contractor to check and verify all dimen—sions on site and report all errors and/or omissions to the architect.

All contractors must comply with all pertinent codes and by—laws.

Do not scale drawings.

This drawing may not be used for construction until signed.

Copyright reserved.



Incorporated
63 Pamilla Street
Ottawa, Ontario
Canada K1S 3K7

Ottawa, Ontario
Canada K1S 3K7
T: 613-238-7200
F: 613-235-2005
E: mail@hobinarc.com

HOBIN ARCHITECTURE

PROJECT/LOCATION:

3865 OLD RICHMOND ROAD

DRAWING TITLE:

SOUTH AND WEST

DRAWN BY: DATE: SCALE:
AM APR.28, 2020 3/16" = 1'-0"

PROJECT:
1948
DRAWING NO.

A3.4

REVISION NO.:

2 WEST ELEVATION A3.2 3/16" = 1'-0"