


1 FRONT ELEVATION  
 A200 PLAN SCALE = 1:75

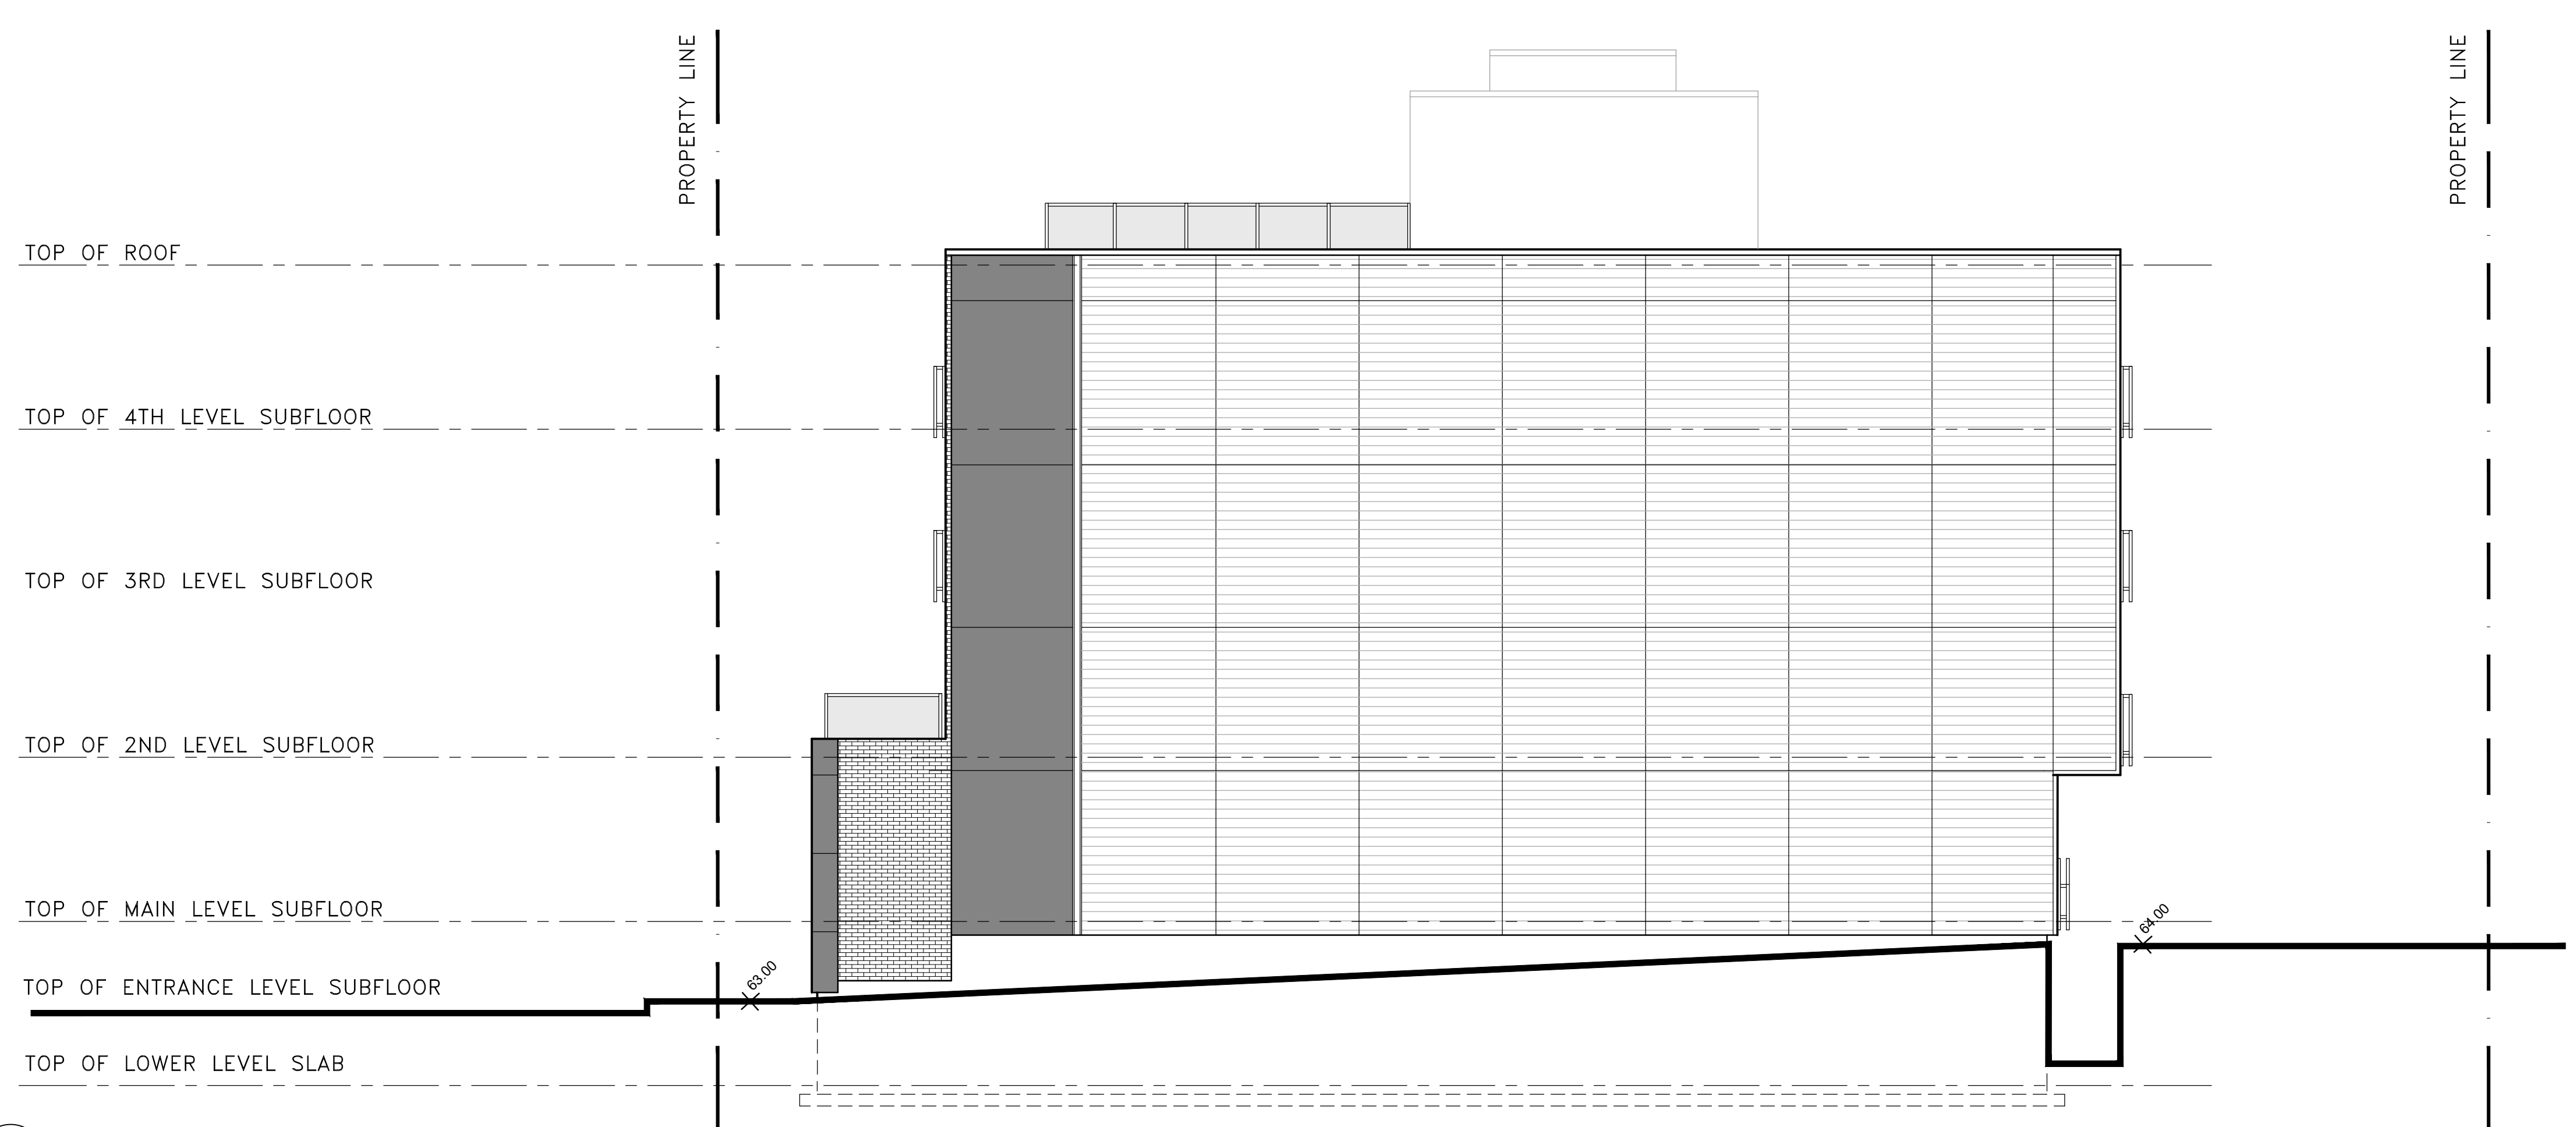

2 SOUTH SIDE ELEVATION  
 A200 SCALE = 1:75

**DRAWING NOTES**

1. WHITE BRICK
2. ALUMINIUM PANEL - BLACK
3. ALUMINIUM PANEL - CHARCOAL
4. PRE FINISHED ALUMINIUM GUARD RAIL
5. ELEVATOR SHAFT OVERRUN
6. STAIR ACCESS TO ROOF TERRACE & LOBBY
7. BLACK ALUMINIUM ACCENT BAND
8. PLANTERS REFER TO LANDSCAPE
9. SAIMESE CONNECTION REFER TO MECH.
10. GAS METER REFER TO MECH.

11		
10		
09		
08		
07		
06		
05		
04		
03		
02	ISSUED FOR COORDINATION	2020-03-23
01	ISSUED FOR COORDINATION	2020-03-09
No.	REVISIONS	DATE

NOT AUTHENTIC UNLESS SIGNED AND DATED


CONSULTING ENGINEERS		
STRUCTURAL		
MECHANICAL		
ELECTRICAL		

DESIGNED BY:	DRAWN BY:	APPROVED BY:
P.E.	P.E.	P.E.
PROJECT		
52 GARLAND STREET		
DRAWING TITLE		
FRONT AND SOUTH SIDE ELEVATIONS		
PROJECT NO.		
0347		
DATE		
MARCH-09, 2020		
		<b>A-200</b>

CLIENT:



1 REAR ELEVATION  
SCALE = 1:75  
A201

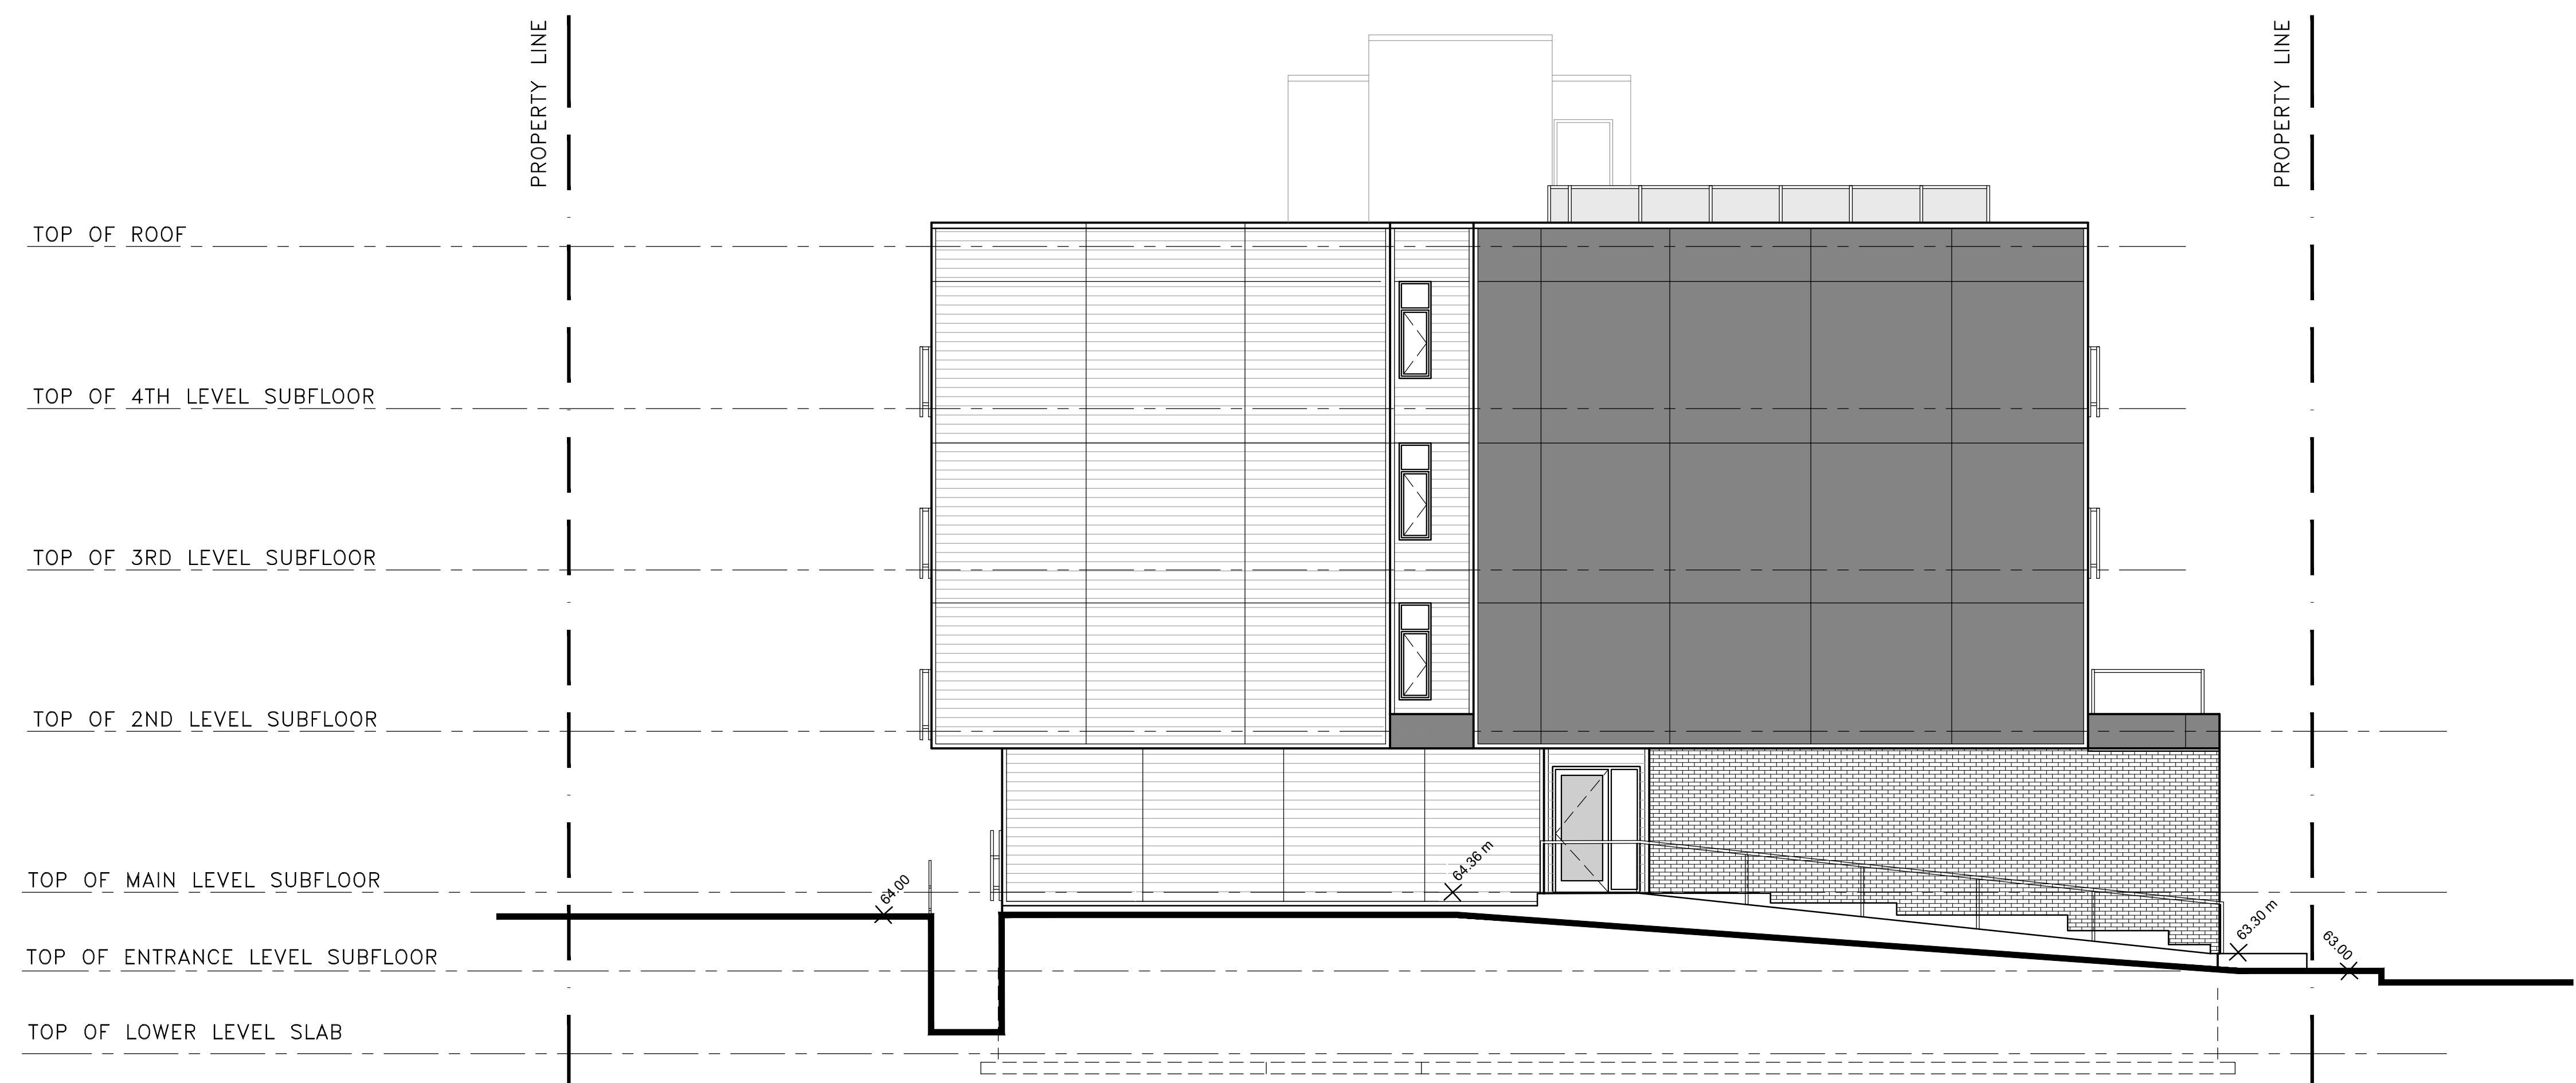

2 NORTH SIDE ELEVATION  
SCALE = 1:75  
A201

11		
10		
09		
08		
07		
06		
05		
04		
03		
02	ISSUED FOR COORDINATION	2020-03-23
01	ISSUED FOR COORDINATION	2020-03-09
No.	REVISIONS	DATE

NOT AUTHENTIC UNLESS SIGNED AND DATED

CONSULTING ENGINEERS

STRUCTURAL \_\_\_\_\_

MECHANICAL \_\_\_\_\_

ELECTRICAL \_\_\_\_\_

DESIGNED BY: \_\_\_\_\_ P.E.

DRAWN BY: \_\_\_\_\_ P.E.

APPROVED BY: \_\_\_\_\_ P.E.

PROJECT  
52 GARLAND STREET

DRAWING TITLE  
REAR AND NORTH SIDE ELEVATIONS

PROJECT NO. 0347

DATE MARCH-09, 2020

**A-201**