


2 WEST ELEVATION
A-201 SCALE 1:100

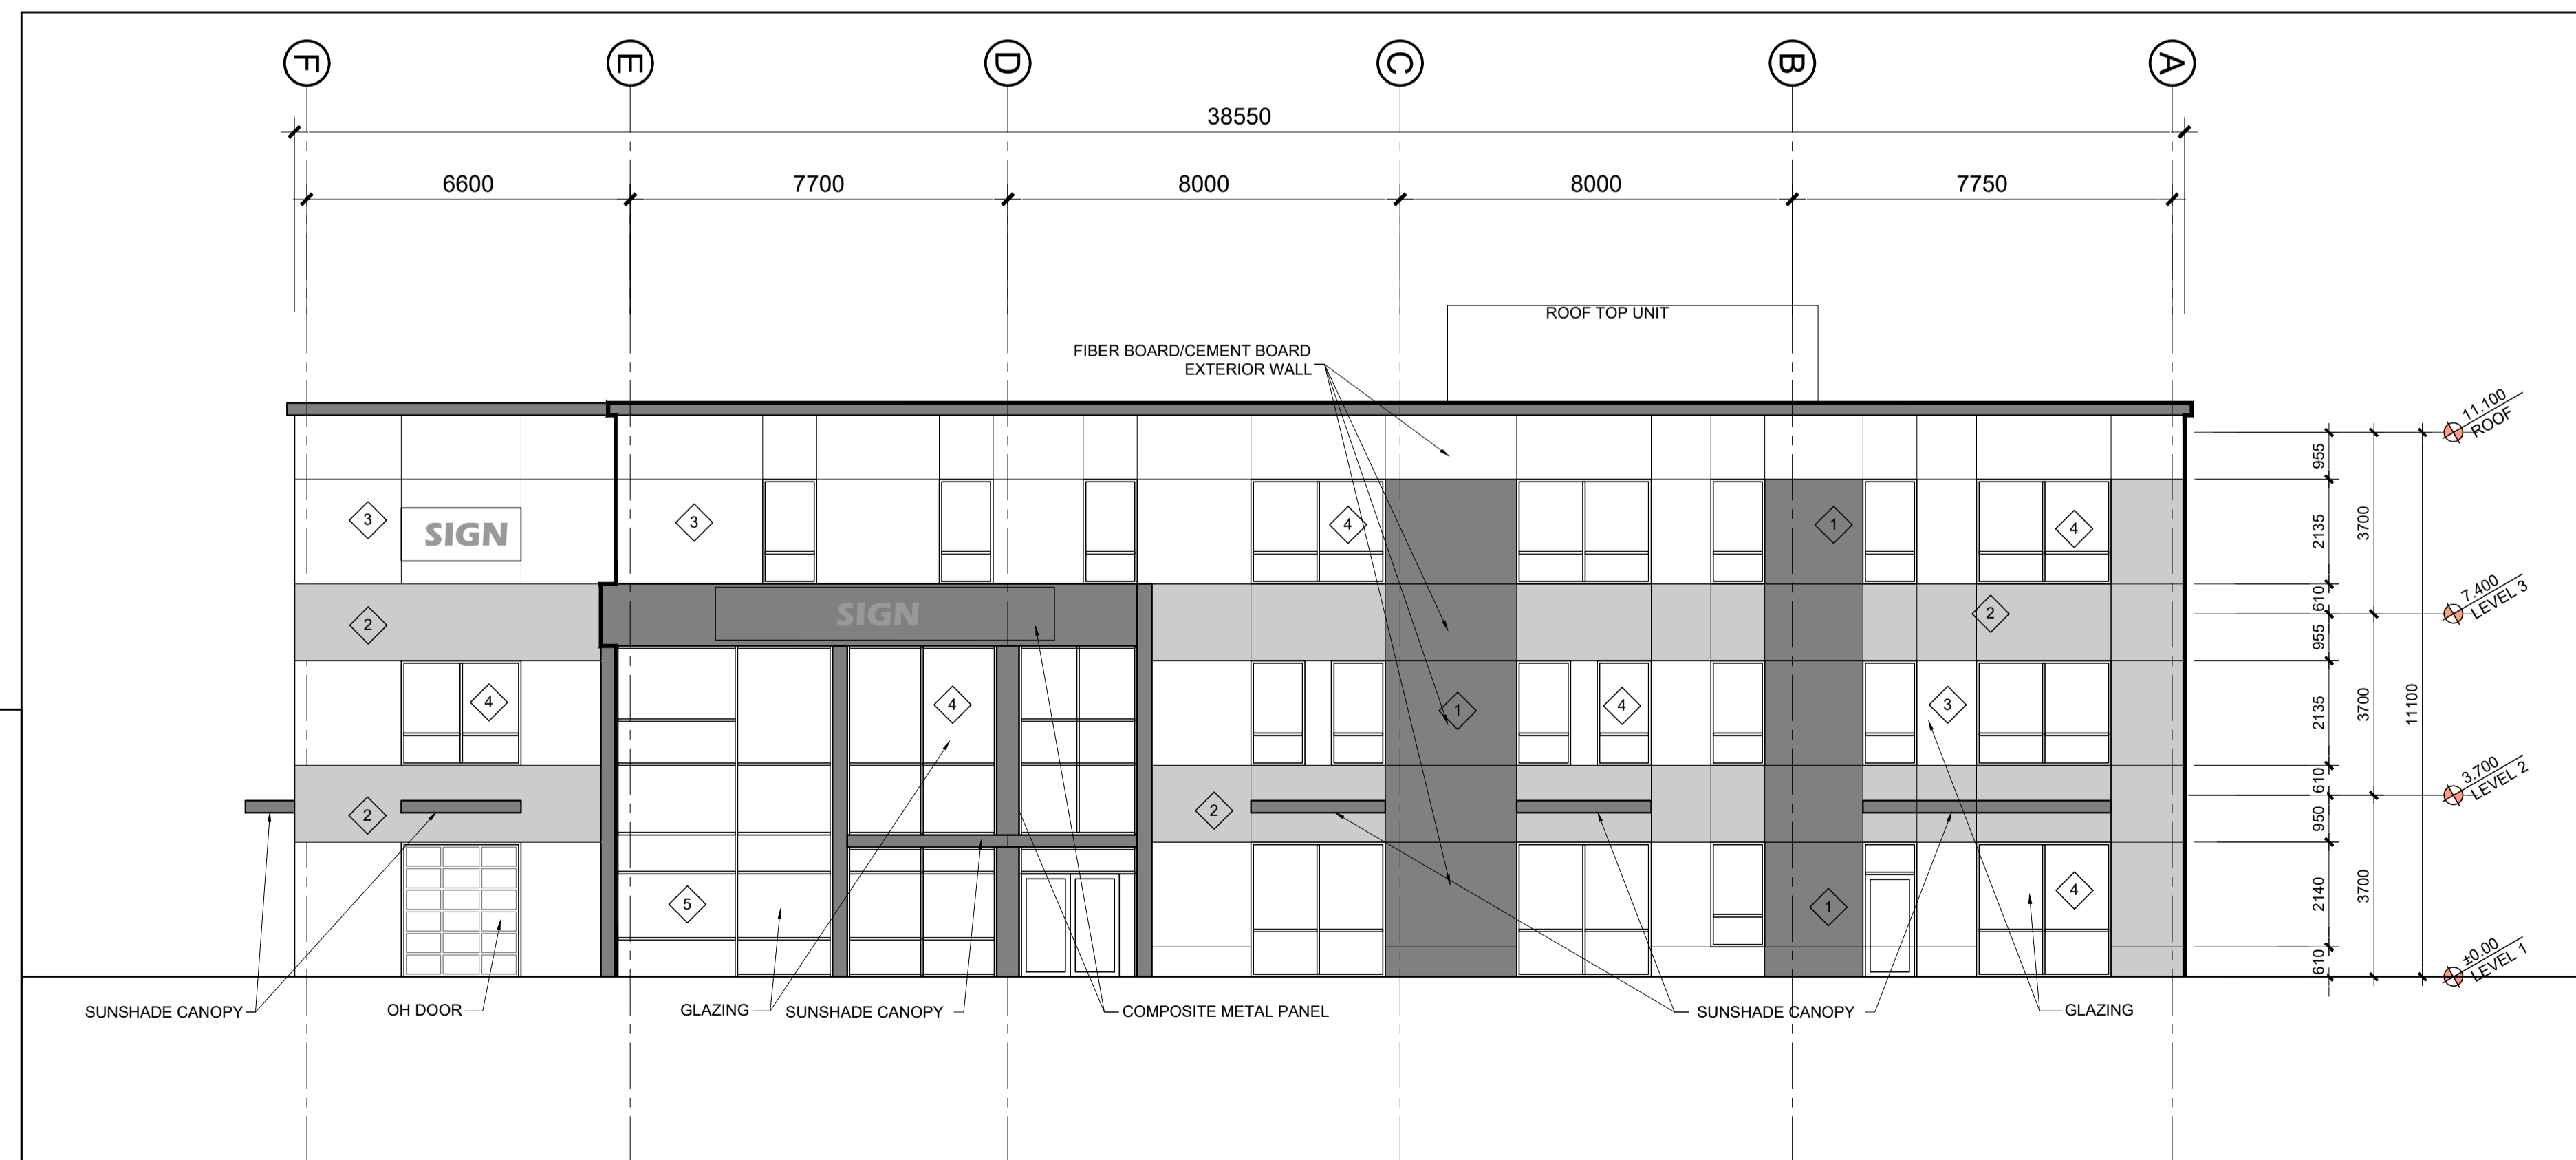

1 EAST ELEVATION
A-201 SCALE 1:100

ELEVATION LEGEND

1	DARK GREY METAL PANEL / CEMENT BOARD
2	LIGHT GREY CEMENT BOARD
3	WHITE CEMENT BOARD
4	GLAZING
5	GLASS SPANDREL PANEL


no.	revision	date
4		
3		
2		
1	ISSUED FOR SITE PLAN APPLICATION	xx July 2020

N45 ARCHITECTURE INC.
71 Bank Street, 7th Floor - Ottawa, Ontario, K1P 5N2
tel. 613.224.0095 fax 613.224.9811


project
BLUESKY PROFESSIONAL CENTRE
100 LUSK STREET, OTTAWA, ON.

construction north true north seal

drawing title ELEVATIONS	
scale AS SHOWN	drawn by J. J.
date Feb. 2020	checked by R.M.
project number 19-449	drawing number A-201
CONTRACTOR TO VERIFY ALL DIMENSIONS AND NOTIFY THE ARCHITECT OF ANY DISCREPANCIES BEFORE WORK COMMENCES. DO NOT SCALE DRAWINGS.	
	revision

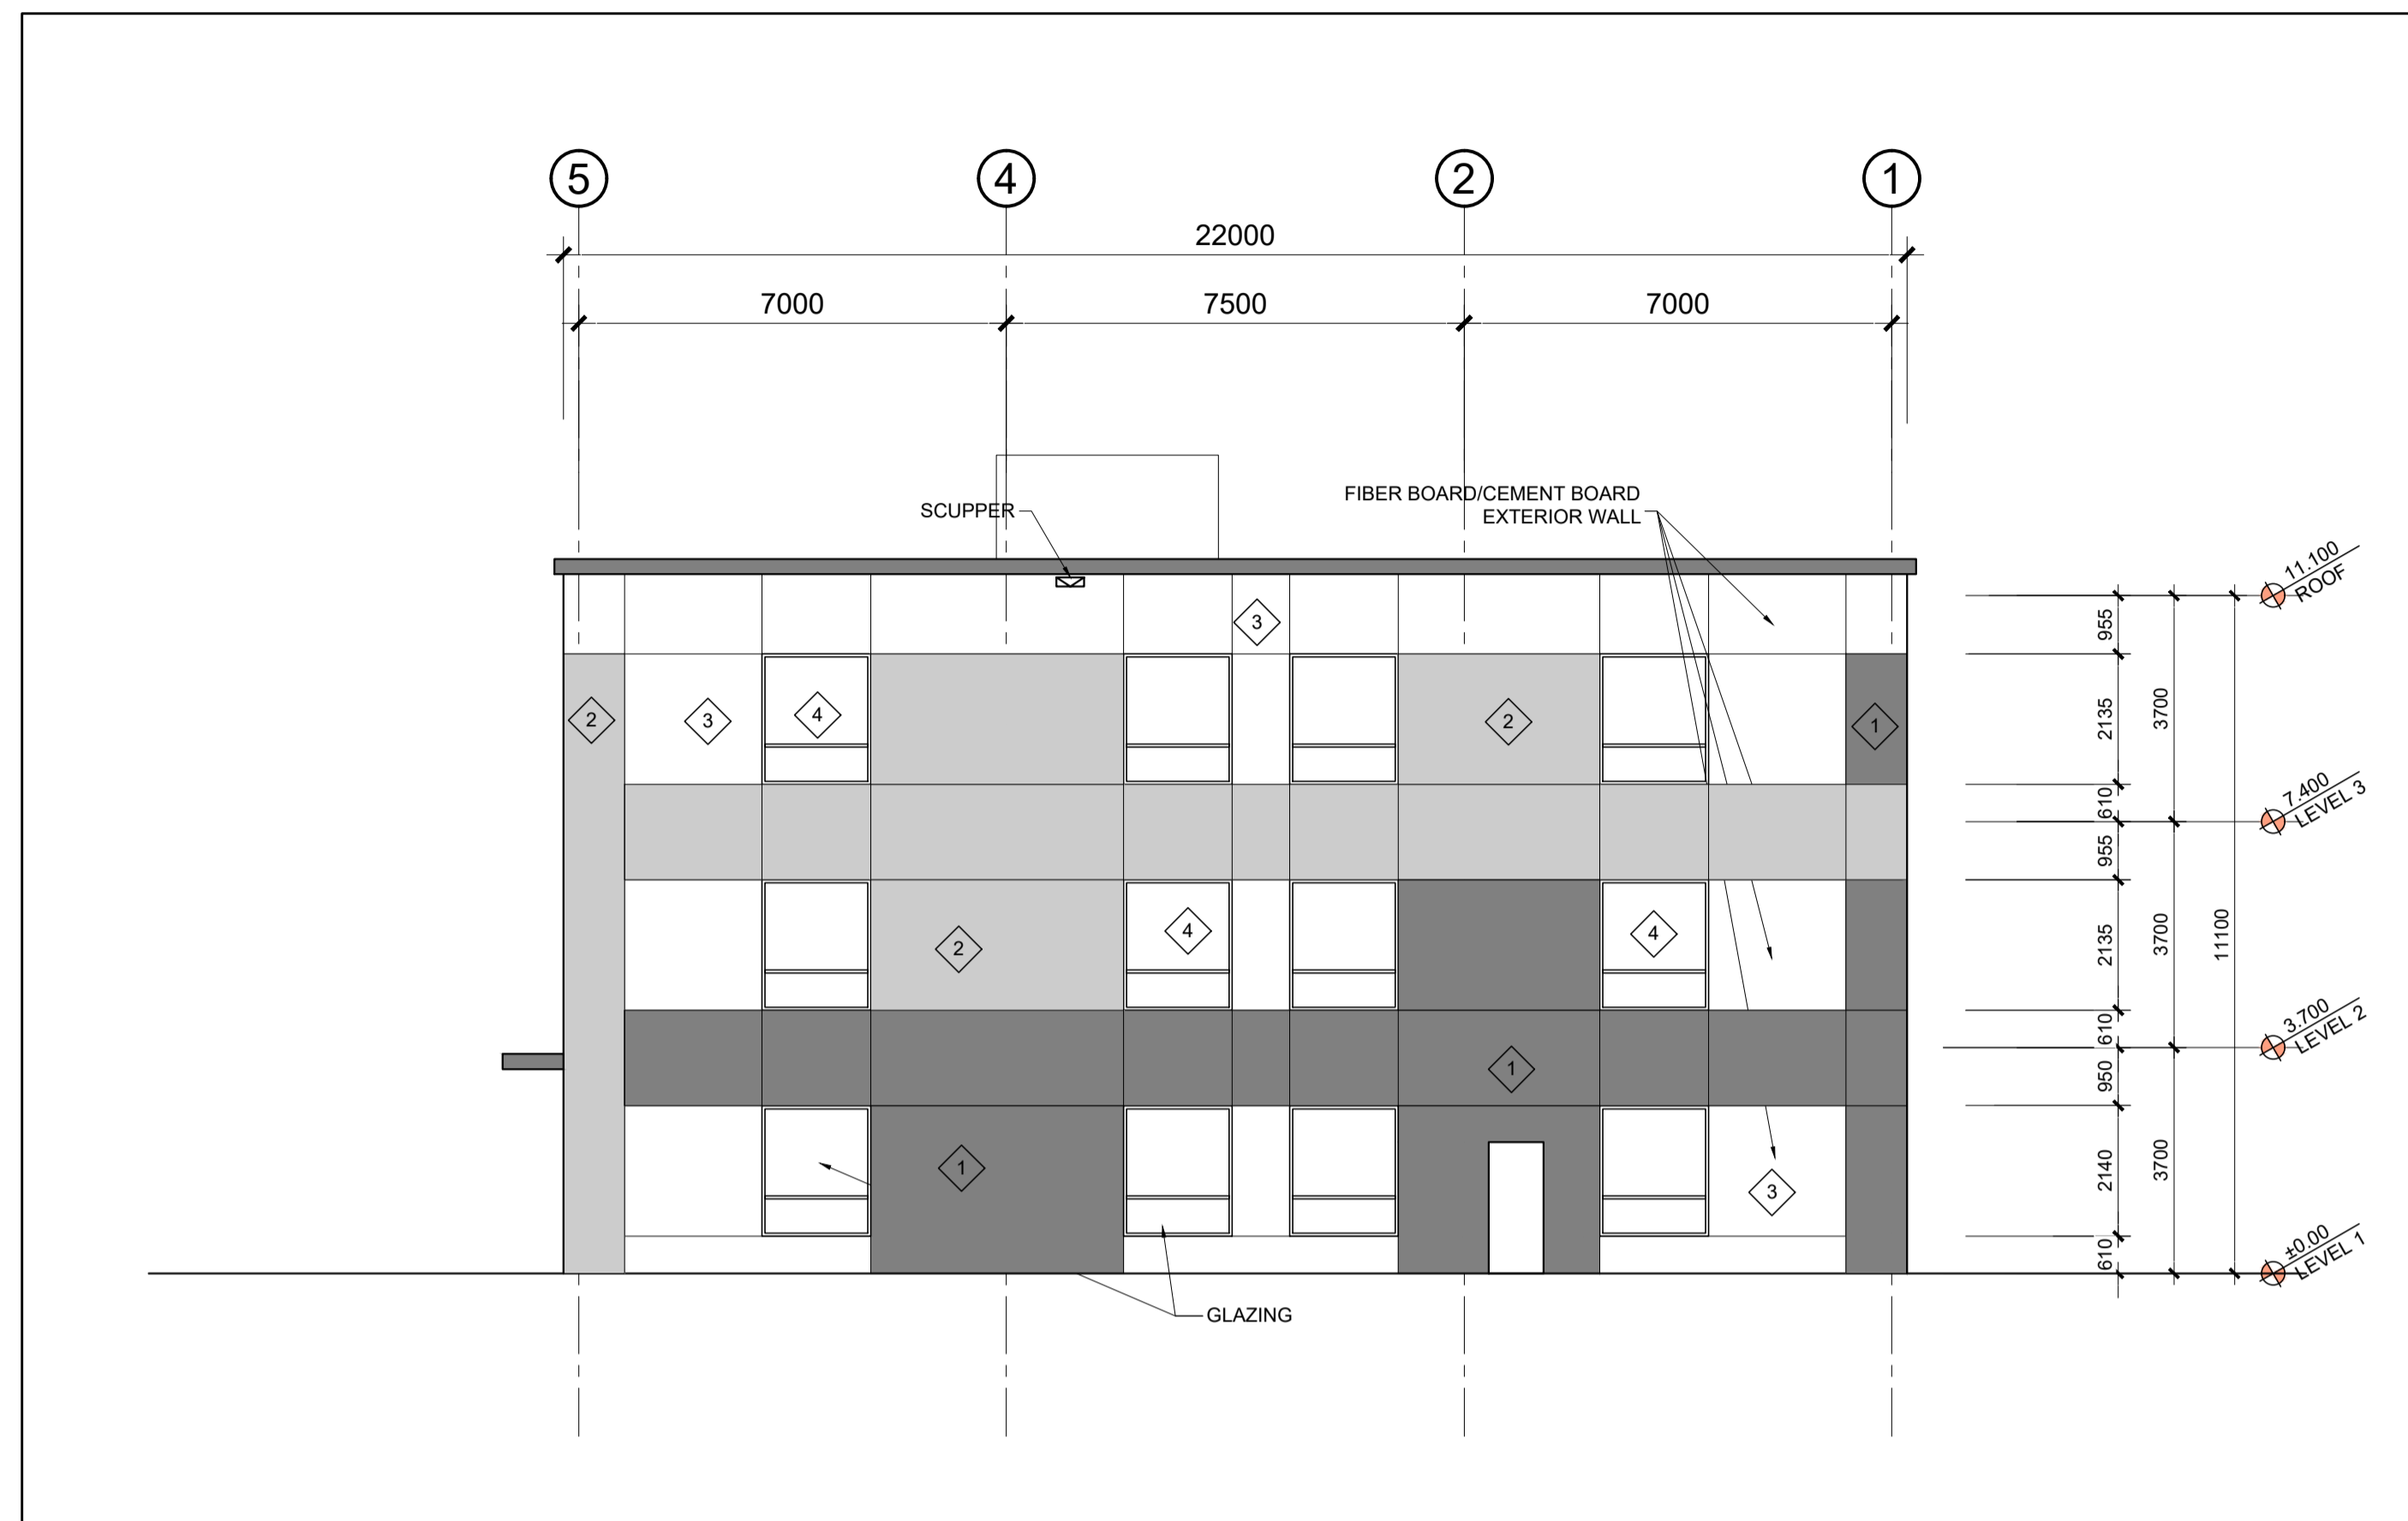

2 NORTH ELEVATION
A-202 SCALE 1:100

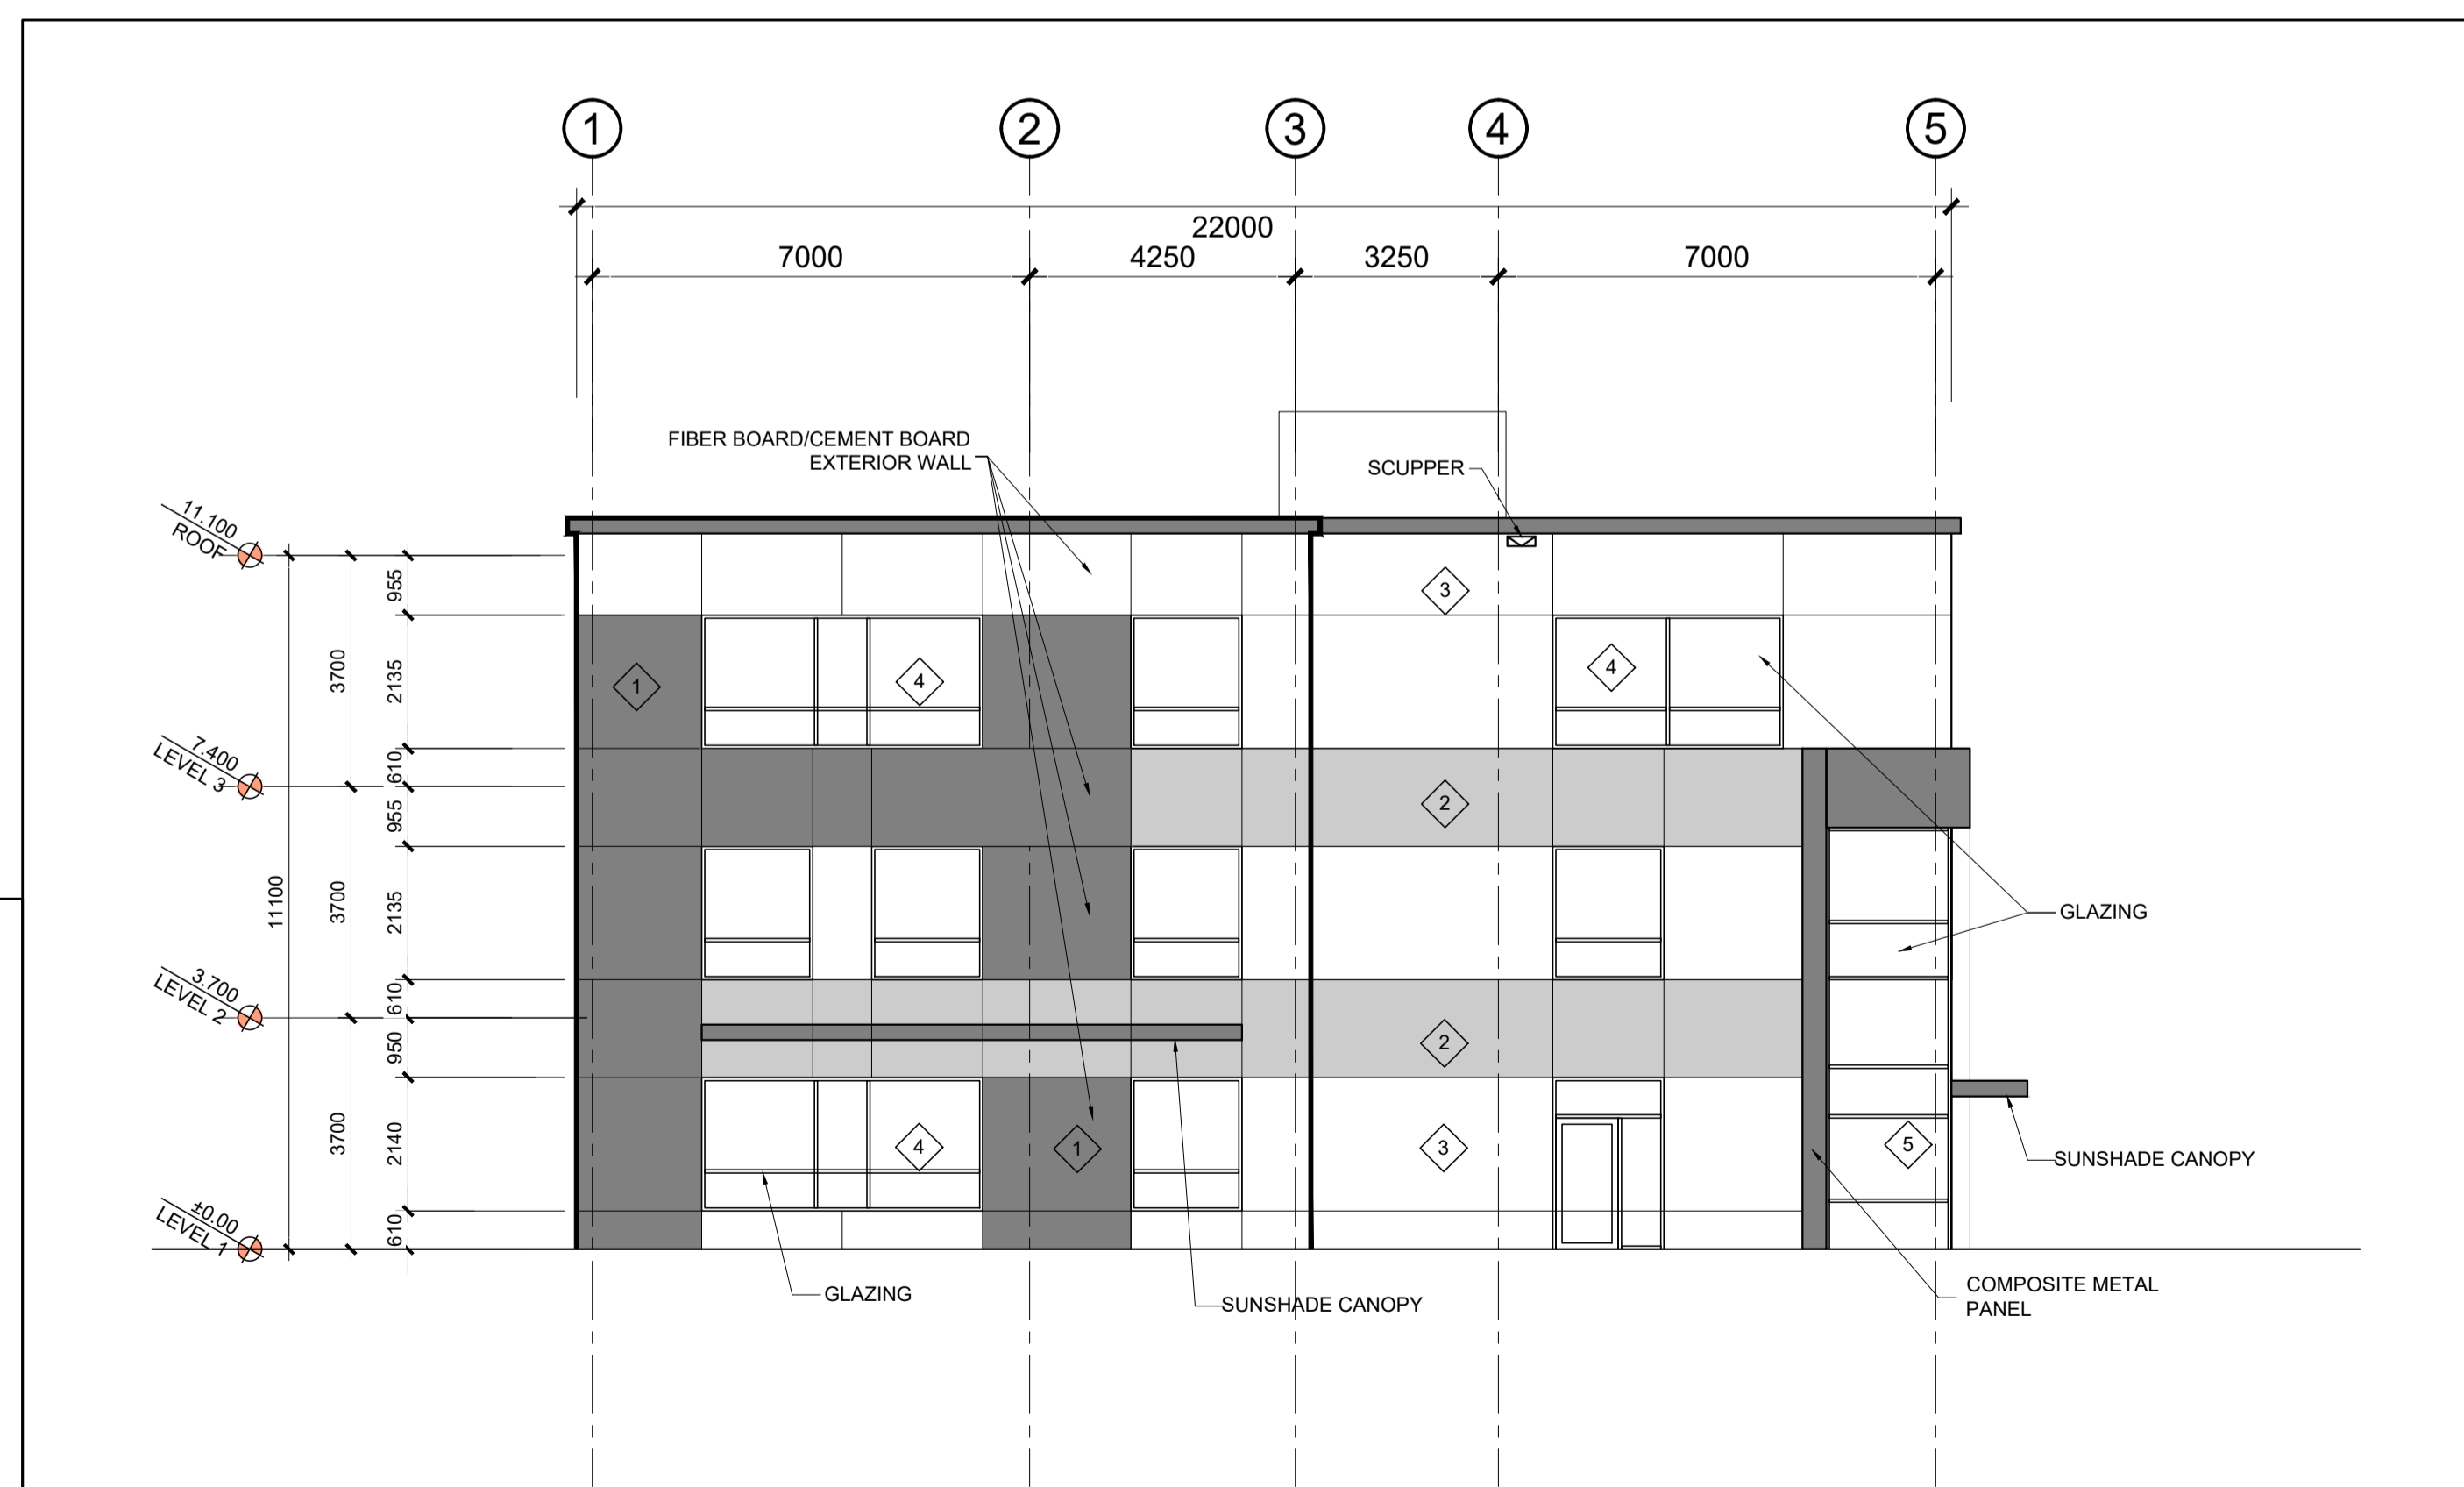

1 SOUTH ELEVATION
A-202 SCALE 1:100


ELEVATION LEGEND

1	DARK GREY METAL PANEL / CEMENT BOARD
2	LIGHT GREY CEMENT BOARD
3	WHITE CEMENT BOARD
4	GLAZING
5	GLASS SPANDREL PANEL

4		
3		
2		
1	ISSUED FOR SITE PLAN APPLICATION	xx July 2020
no.	revision	date

N45 ARCHITECTURE INC.
71 Bank Street, 7th Floor - Ottawa, Ontario, K1P 5N2
tel. 613.224.0095 fax 613.224.9811

project
BLUESKY PROFESSIONAL CENTRE
100 LUSK STREET, OTTAWA, ON.

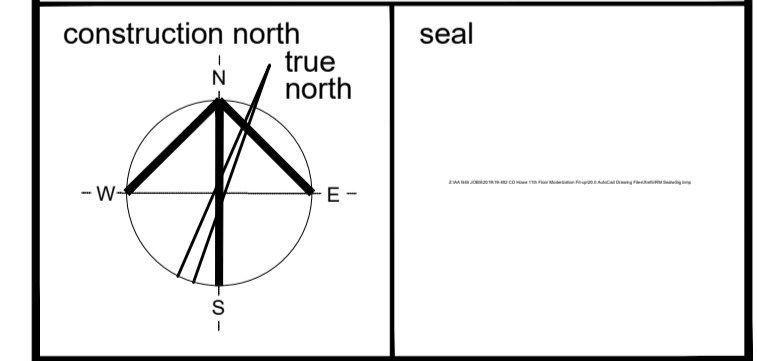

drawing title ELEVATIONS	
scale AS SHOWN	drawn by J. J.
date Feb. 2020	checked by R.M.
project number 19-449	drawing number A-202
CONTRACTOR TO VERIFY ALL DIMENSIONS AND NOTIFY THE ARCHITECT OF ANY DISCREPANCIES BEFORE WORK COMMENCES. DO NOT SCALE DRAWINGS.	
	revision