




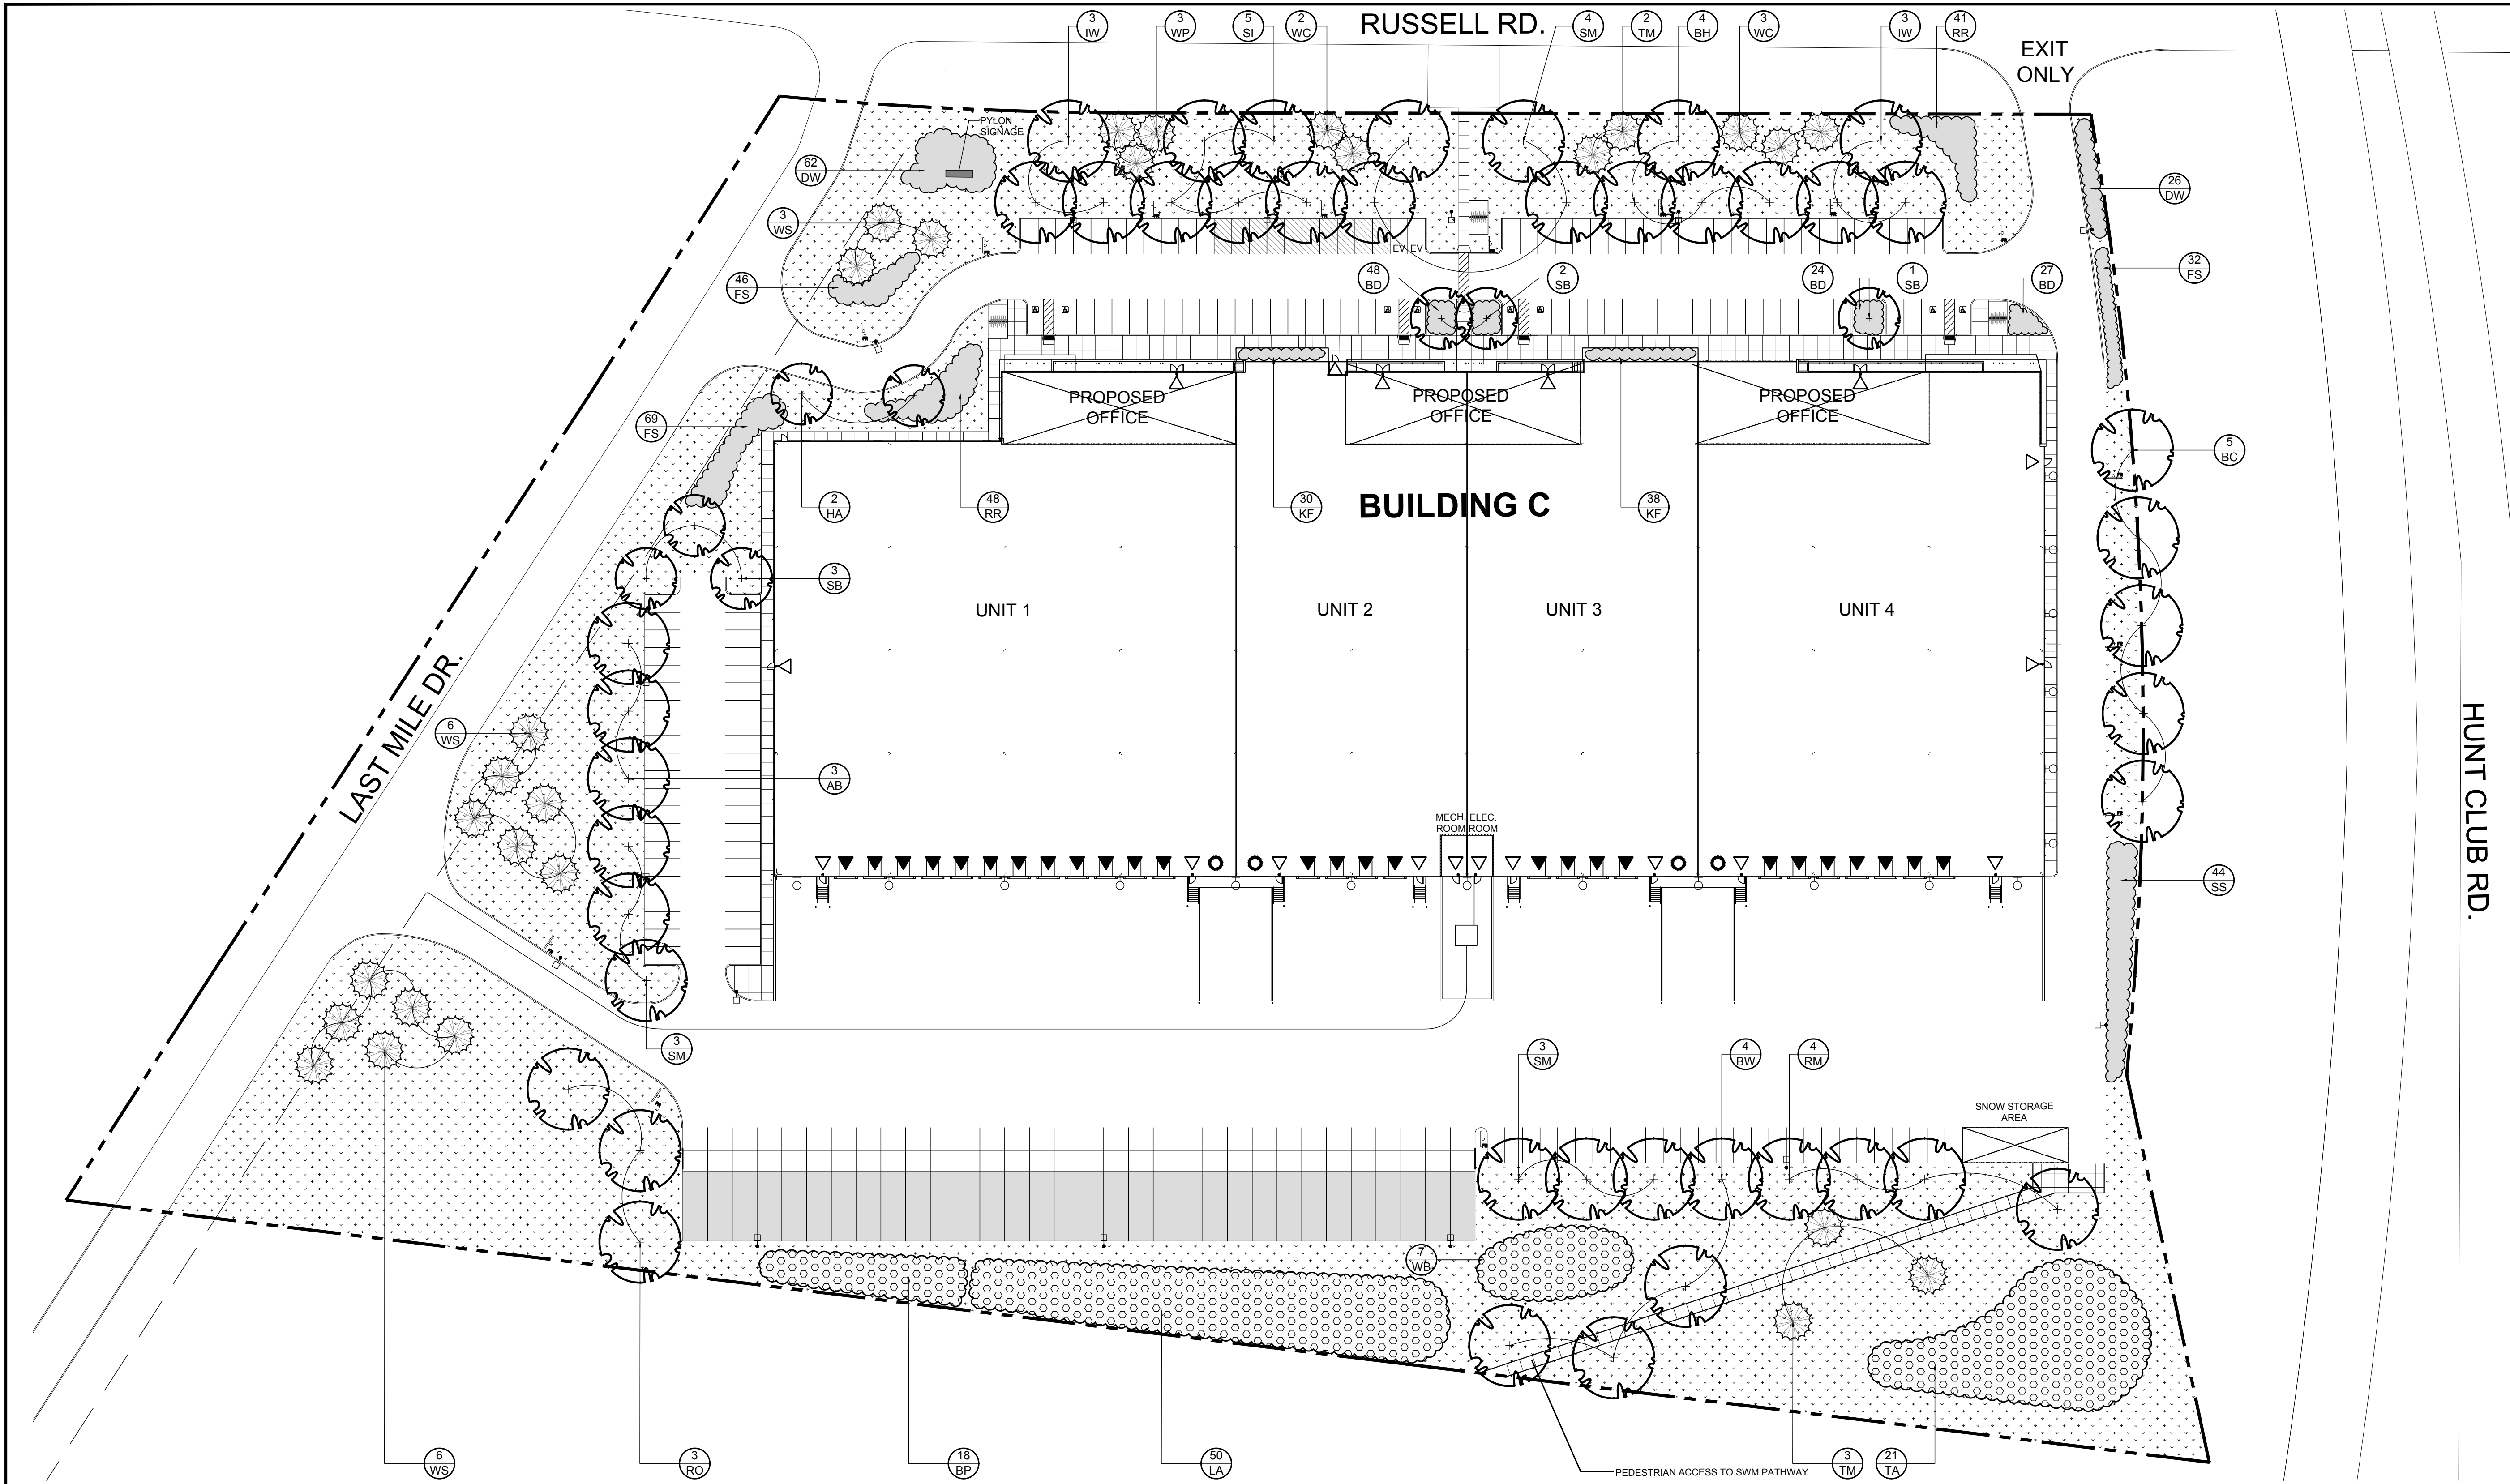


1 LANDSCAPE PLAN  
SCALE 1:500

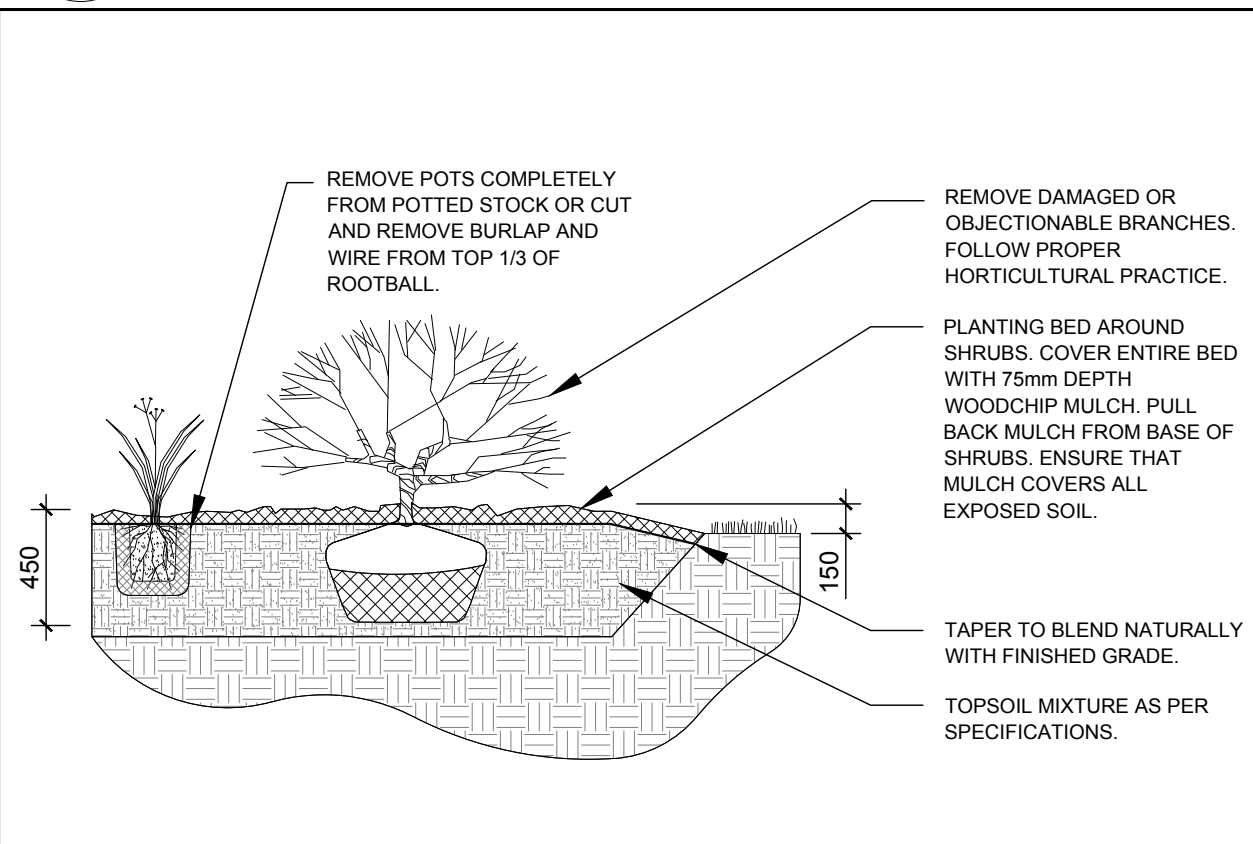

2 SHRUB / ORNAMENTAL GRASS PLANTING  
SCALE: NTS

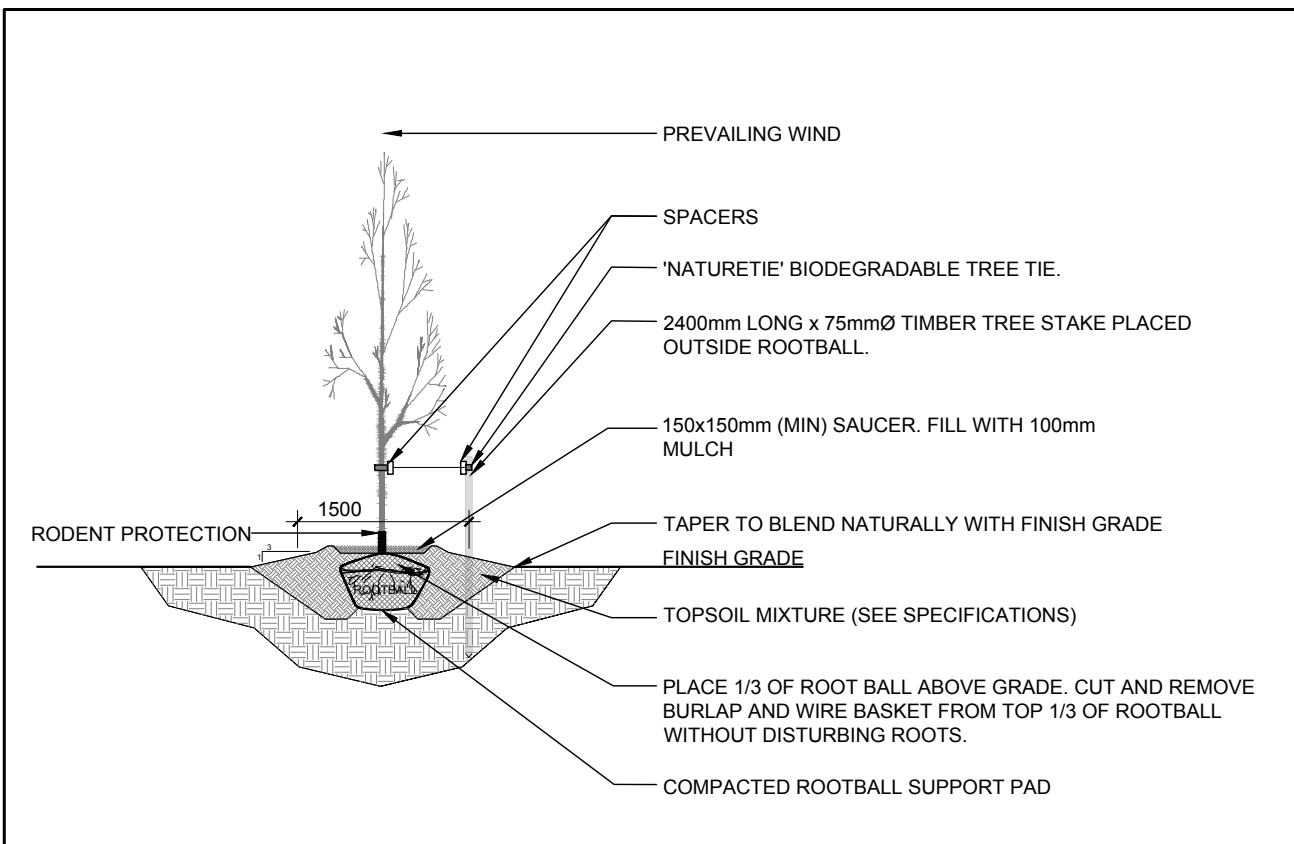

3 DECIDUOUS TREE PLANTING  
SCALE: NTS

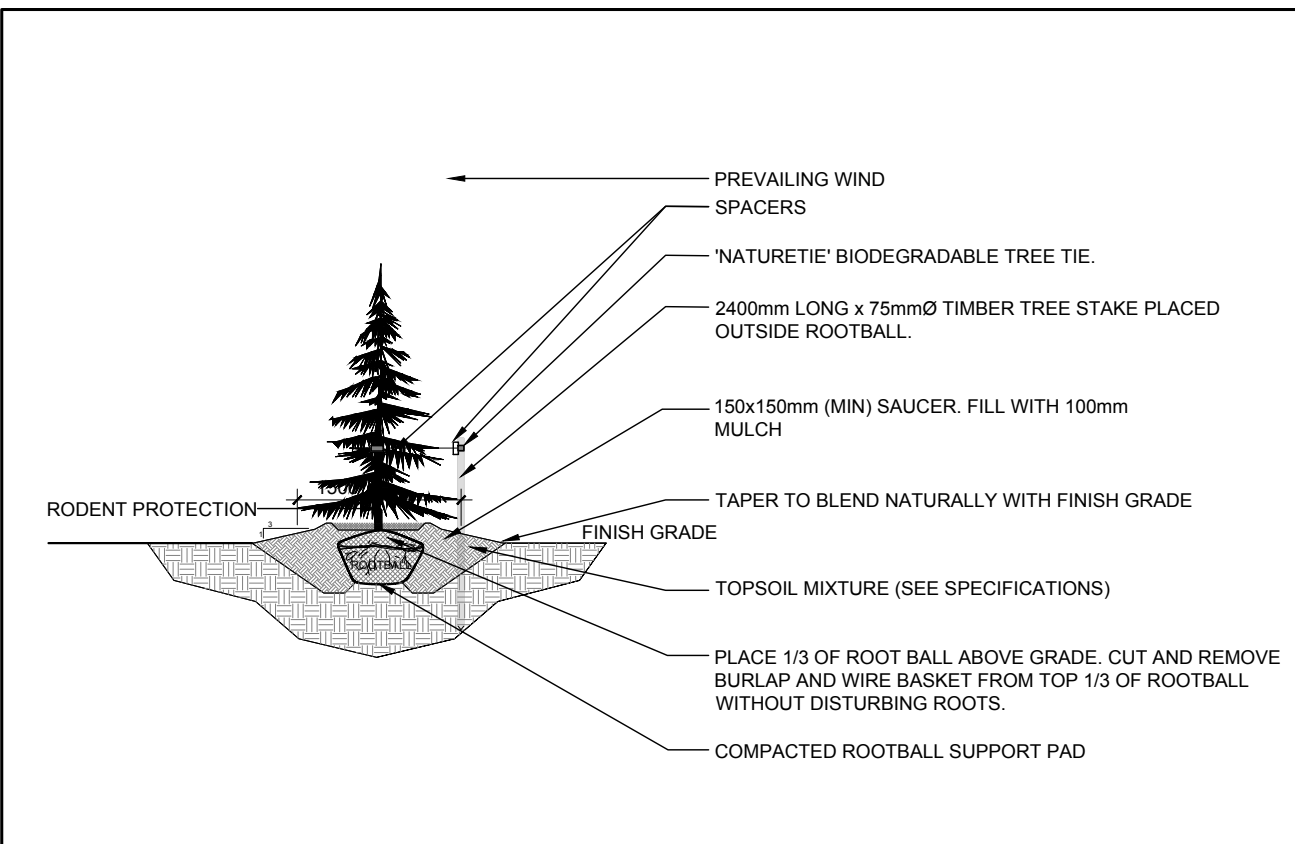

4 CONIFEROUS TREE PLANTING  
SCALE: NTS

| PROPOSED PLANT LIST |     |                                   |                             |               |           |
|---------------------|-----|-----------------------------------|-----------------------------|---------------|-----------|
| KEY                 | QTY | BOTANICAL NAME                    | COMMON NAME                 | SIZE          | CONDITION |
| TREES               |     |                                   |                             |               |           |
| AB                  | 3   | Fagus grandifolia                 | American Beech              | 60mm ø        | B&B       |
| BC                  | 5   | Prunus serotina                   | Black Cherry                | 60mm ø        | B&B       |
| BH                  | 4   | Carya cordiformis                 | Bitternut Hickory           | 60mm ø        | B&B       |
| BP                  | 18  | Populus balsamifera               | Balsam Poplar               | 60mm ø        | B&B       |
| BW                  | 4   | Tilia americana                   | Basswood                    | 60mm ø        | B&B       |
| HA                  | 2   | Crataegus crus-galli var. inermis | Thornless Cockspur Hawthorn | 60mm ø        | B&B       |
| IW                  | 6   | Ostrya virginiana                 | Ironwood                    | 60mm ø        | B&B       |
| LA                  | 50  | Populus grandidentata             | Largetooth Aspen            | 15 gallon pot | Potted    |
| RO                  | 3   | Quercus rubra                     | Red Oak                     | 60mm ø        | B&B       |
| SB                  | 6   | Acer saccharinum                  | Silver Maple                | 60mm ø        | B&B       |
| SI                  | 5   | Acer saccharinum                  | Silver Maple                | 60mm ø        | B&B       |
| SM                  | 10  | Populus tremuloides               | Trembling Aspen             | 60mm ø        | B&B       |
| TA                  | 21  | Larix laricina                    | White Birch                 | 15 gallon pot | Potted    |
| WB                  | 7   | Betula papyrifera                 | White Birch                 | 15 gallon pot | Potted    |
| WC                  | 5   | Thuja occidentalis                | Eastern White Cedar         | 1800 mm ht.   | B&B       |
| WP                  | 3   | Pinus strobus                     | Eastern White Pine          | 1800 mm ht.   | B&B       |
| WS                  | 15  | Picea glauca                      | White Spruce                | 1800 mm ht.   | B&B       |
| SHRUBS              |     |                                   |                             |               |           |
| DW                  | 88  | Cornus sericea                    | Red Osier Dogwood           | 800mm ht.     | Potted    |
| FS                  | 147 | Rhus aromatica                    | Fragrant Sumac              | 800mm ht.     | Potted    |
| RR                  | 89  | Rosa rugosa                       | Rugosa Rose                 | 800mm ht.     | Potted    |
| SS                  | 44  | Rhus typhina                      | Staghorn Sumac              | 800mm ht.     | Potted    |
| ORNAMENTAL GRASSES  |     |                                   |                             |               |           |
| BD                  | 51  | Leymus arenarius 'Blue Dune'      | Blue Lyme Grass             | 250mm pot     | Potted    |
| KF                  | 68  | Calamagrostis 'Karl Foerster'     | Karl Foerster Grass         | 250mm pot     | Potted    |

CLIENT: NATIONAL CAPITAL BUSINESS PARK INC.

CONSULTANTS: WARE MALCOMB  
ARCHITECTS: architecture | planning | interiors | branding | civil  
WARE MALCOMB  
100 BARRIE TRAIL DRIVE, UNIT 102, VAUGHAN, ONTARIO  
Tel: (905) 760-1221

CIVIL ENGINEERS: NOVATECH ENGINEERING CONSULTANTS LTD.  
200-240 MICHAEL COMPTON DRIVE, OTTAWA, ON  
K2M 1P6 TEL: (613) 254-8643

- LEGEND
- PROPOSED DECIDUOUS TREE
  - PROPOSED CONIFEROUS TREE
  - GROUP OF PROPOSED DECIDUOUS TREES
  - PROPOSED SHRUBS / ORNAMENTAL GRASSES
  - PROPOSED SEEDED GRASS AREA

|     |                              |            |    |    |
|-----|------------------------------|------------|----|----|
| 1   | ISSUED FOR SITE PLAN CONTROL | 08/13/2020 | ML | JL |
| No. | Issue                        | Date       | DR | CK |

JAMES B. LENNOX & ASSOCIATES INC.  
LANDSCAPE ARCHITECTS  
3332 CARLING AVE. OTTAWA, ONTARIO K2H 5A8  
Tel: (613) 722-5168 Fax: 1(866) 343-3942

PROJECT: NATIONAL CAPITAL BUILDING 'C'

DRAWING: LANDSCAPE PLAN

STAMP: SCALE: AS SHOWN  
START DATE: JULY, 2020  
PROJECT NO.: 20MIS2040

TRUE NORTH: DRAWING NO.: L.1  
PLOT SIZE ARCH-D