


Last Save: 7/12/2020 8:41:20 AM
File Location: Z:\Projects\2064-01 Argue Badger Daylighting SPA.01 (Landscape)_r1.dwg

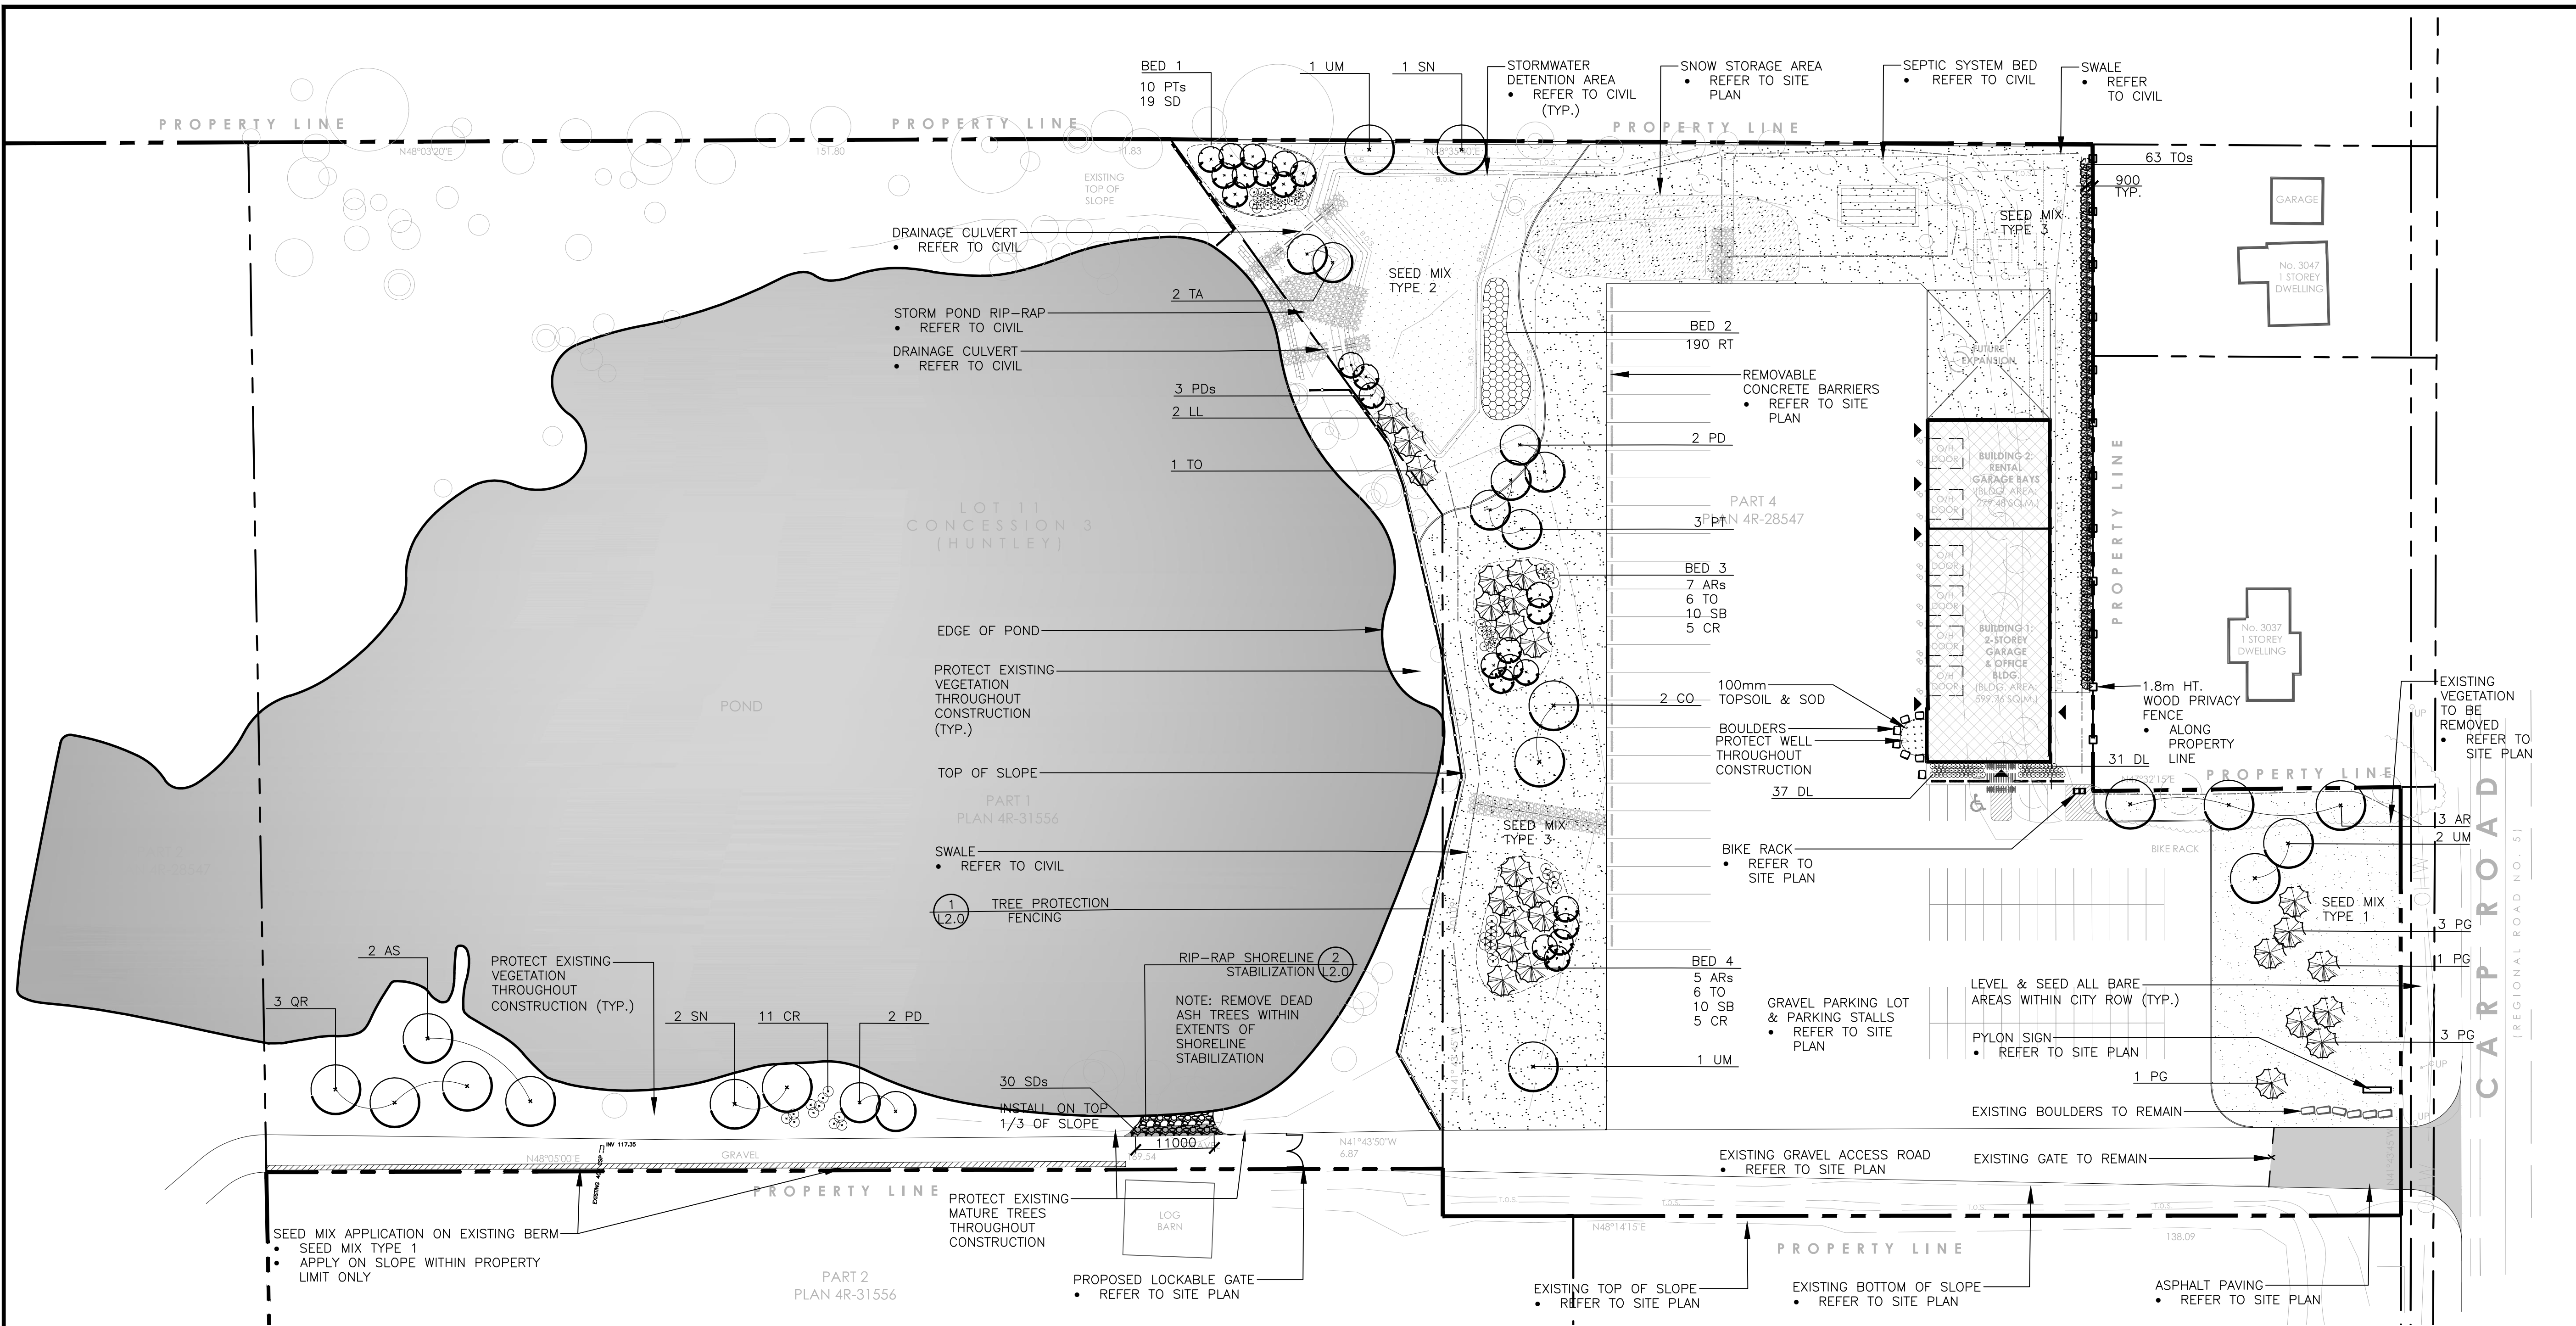

PLANT LIST					
SYM.	BOTANICAL NAME	COMMON NAME	QTY.	SIZE	REMARKS
DECIDUOUS TREES					
CO	CELTIS OCCIDENTALIS	COMMON HACKBERRY	03	70mm CAL.	B&B / W.B.
AR	ACER RUBRUM	RED MAPLE	03	50mm CAL.	B&B / W.B.
ARs	ACER RUBRUM	RED MAPLE	12	20mm CAL.	B&B / W.B. PLANT MIN 2.5-3.0m O.C.
AS	ACER SACCHARINUM	SILVER MAPLE	02	70mm CAL.	B&B / W.B.
PD	POPULUS DELTOIDES	EASTERN COTTONWOOD	04	50mm CAL.	B&B / W.B.
PDs	POPULUS DELTOIDES	EASTERN COTTONWOOD	03	20mm CAL.	B&B / W.B. PLANT MIN 2.5-3.0m O.C.
PT	POPULUS TREMULOIDES	TREMBLING ASPEN	03	50mm CAL.	B&B / W.B.
PTs	POPULUS TREMULOIDES	TREMBLING ASPEN	10	20mm CAL.	B&B / W.B. PLANT MIN 2.5-3.0m O.C.
QR	QUERCUS RUBRA	RED OAK	03	70mm CAL.	B&B / W.B. PLANT IN SPRING
SN	SALIX NIGRA	BLACK WILLOW	03	70mm CAL.	B&B / W.B.
TA	TILIA AMERICANA	BASSWOOD	02	50mm CAL.	B&B / W.B.
UM	ULMUS 'MORTON'	ACCOLADE ELM	04	70mm CAL.	B&B / W.B.
CONIFEROUS TREES					
LL	LARIX LARICINA	TAMARACK	04	1800mm HT.	B&B / W.B.
PG	PICEA GLAUCA	WHITE SPRUCE	08	2500mm HT.	B&B / W.B.
TO	THUJA OCCIDENTALIS	EASTERN WHITE CEDAR	13	1800mm HT.	B&B / W.B.
TOs	THUJA OCCIDENTALIS	EASTERN WHITE CEDAR	63	1200mm HT.	B&B / W.B. PLANT 1.2m O.C.
SHRUBS					
CR	CORNUS RACEMOSA	GREY DOGWOOD	21	800mm HT.	POT. 1200mm O.C.
DL	DIERVILLA LONICERA	BUSH-HONEYSUCKLE	68	400mm SPR.	POT. 600mm O.C.
SB	SALIX BEBBIANA	BEBB'S WILLOW	20	800mm HT.	POT. 1000mm O.C.
SD	SALIX DISCOLOR	PUSSY WILLOW	19	800mm HT.	POT. 1000mm O.C.
BAREROOT & LIVE STAKES					
RT	RHUS TYPHINA	STAGHORN SUMAC	190	500mm HT.	BAREROOT. PLANT 750mm O.C.
SDs	SALIX DISCOLOR	PUSSY WILLOW	30	1500mm HT.	LIVE STAKES. PLANT 500mm O.C.


SEED MIXES

TYPE 1: STANDARD ROADSIDE MIX PER OPSS 804

TYPE 2: STORMWATER POND NATIVE SEED MIXTURE 8190, BY OSC SEEDS

TYPE 3: RURAL ONTARIO ROADSIDE NATIVE SEED MIXTURE 8145, BY OSC SEEDS


LEGEND

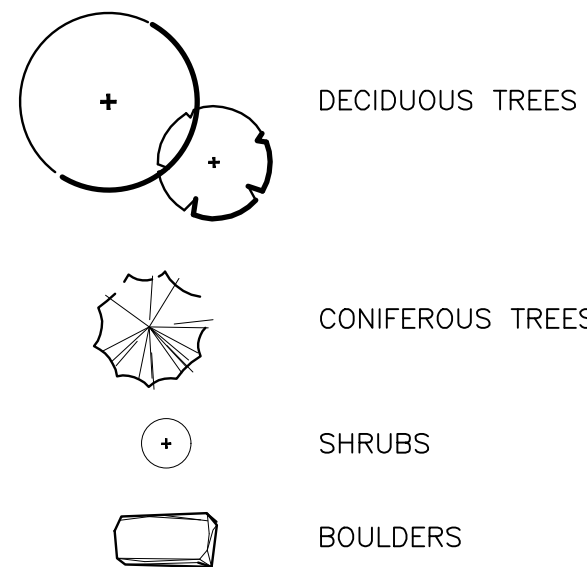

Key Plan

No.	Revision	Date
3	ISSUED FOR SPA	31 JUL 2020
2	ISSUED FOR COORDINATION	15 JUL 2020
1	ISSUED FOR REVIEW	15 JUN 2020

North:

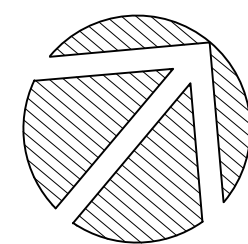

Stamp:



Landscape Architecture
Urban Design
Site Planning
Recreation and Park Planning
Project Management

319 McRae Avenue, Suite 502, Ottawa, Ontario, K1Z 0B9
Tel: (613) 729-4536

- All measurements in millimeters unless specified otherwise. Do not scale drawing. All drawings to be read in conjunction with written specifications.
- Copyright reserved. This drawing is the exclusive property of CSW Landscape Architects Ltd. and shall not be used without the consent thereof.
- This Drawing may not be used for construction until signed by the landscape architect. It is the responsibility of the contractor to:
 - check and verify all dimensions on site;
 - report all errors and/or omissions to the landscape architect;
 - comply with all pertinent codes and by-laws;
 - check and verify locations of all underground services with all local utilities prior to any digging.

Project:

**BADGER DAYLIGHTING
EQUIPMENT STORAGE
& OFFICE BUILDING**

3025 CARP ROAD
OTTAWA, ONTARIO

Drawing:

**LANDSCAPE
PLAN**

Scale:

Date:

1:500 31 JULY, 2020

Design By:

Drawn By:

PG

PG

Project Number:






Sheet Number:

2064-01

L 1.0

D07-12-19-0198

#18175

     

Sheet Number: L 2.0