



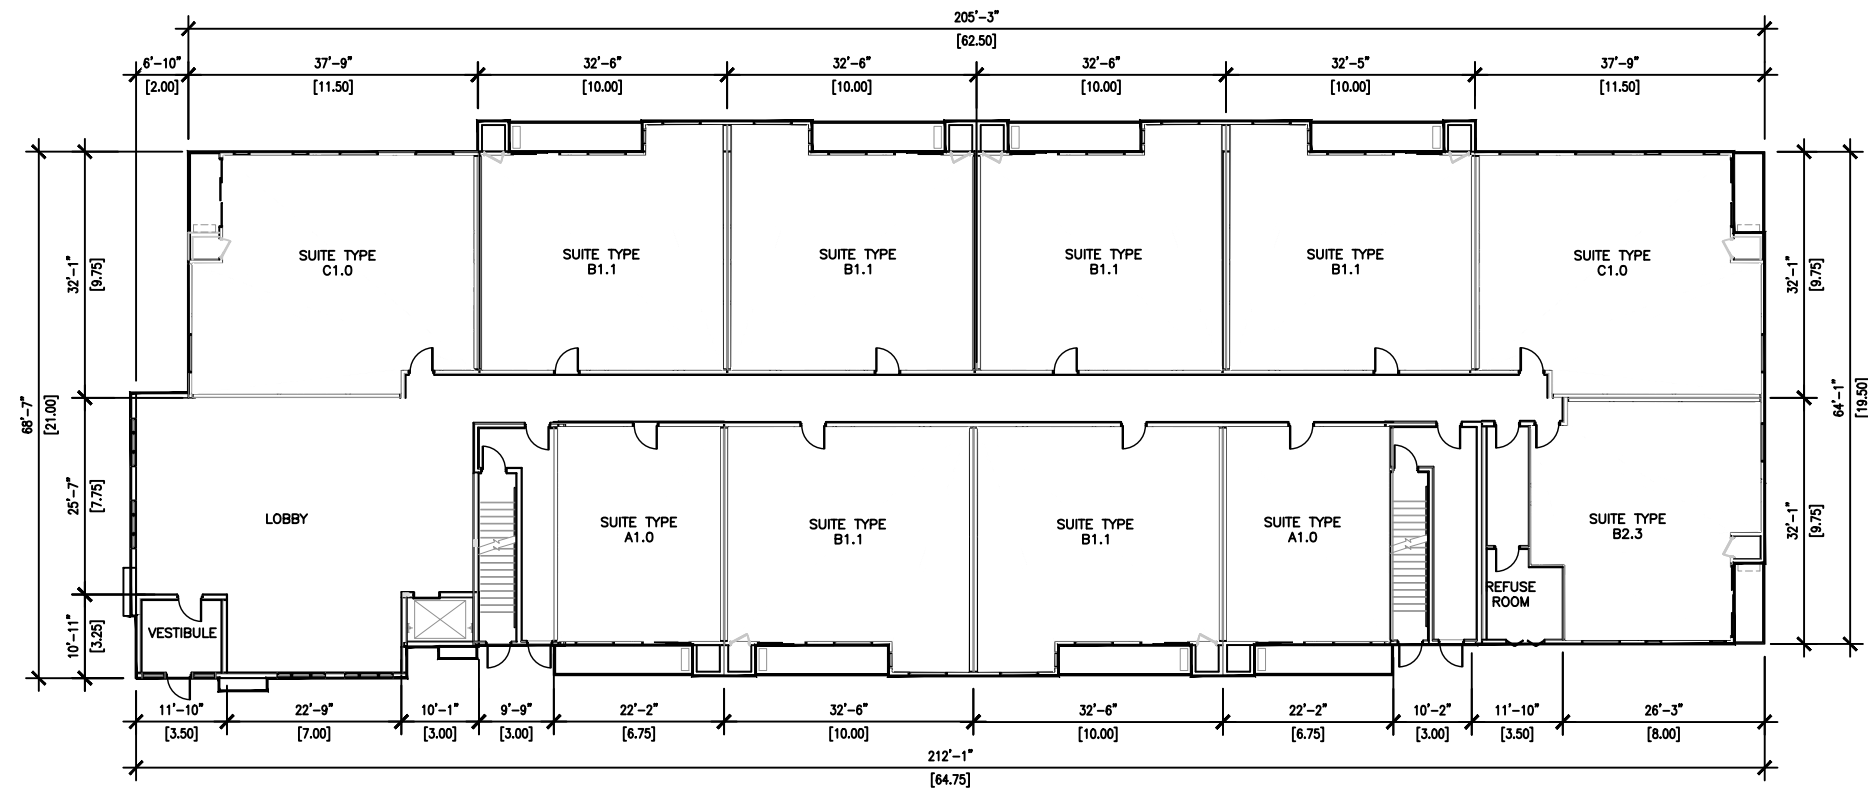

PHASE 2- BUILDING A- PROPOSED MAIN FLOOR
SCALE 1:300

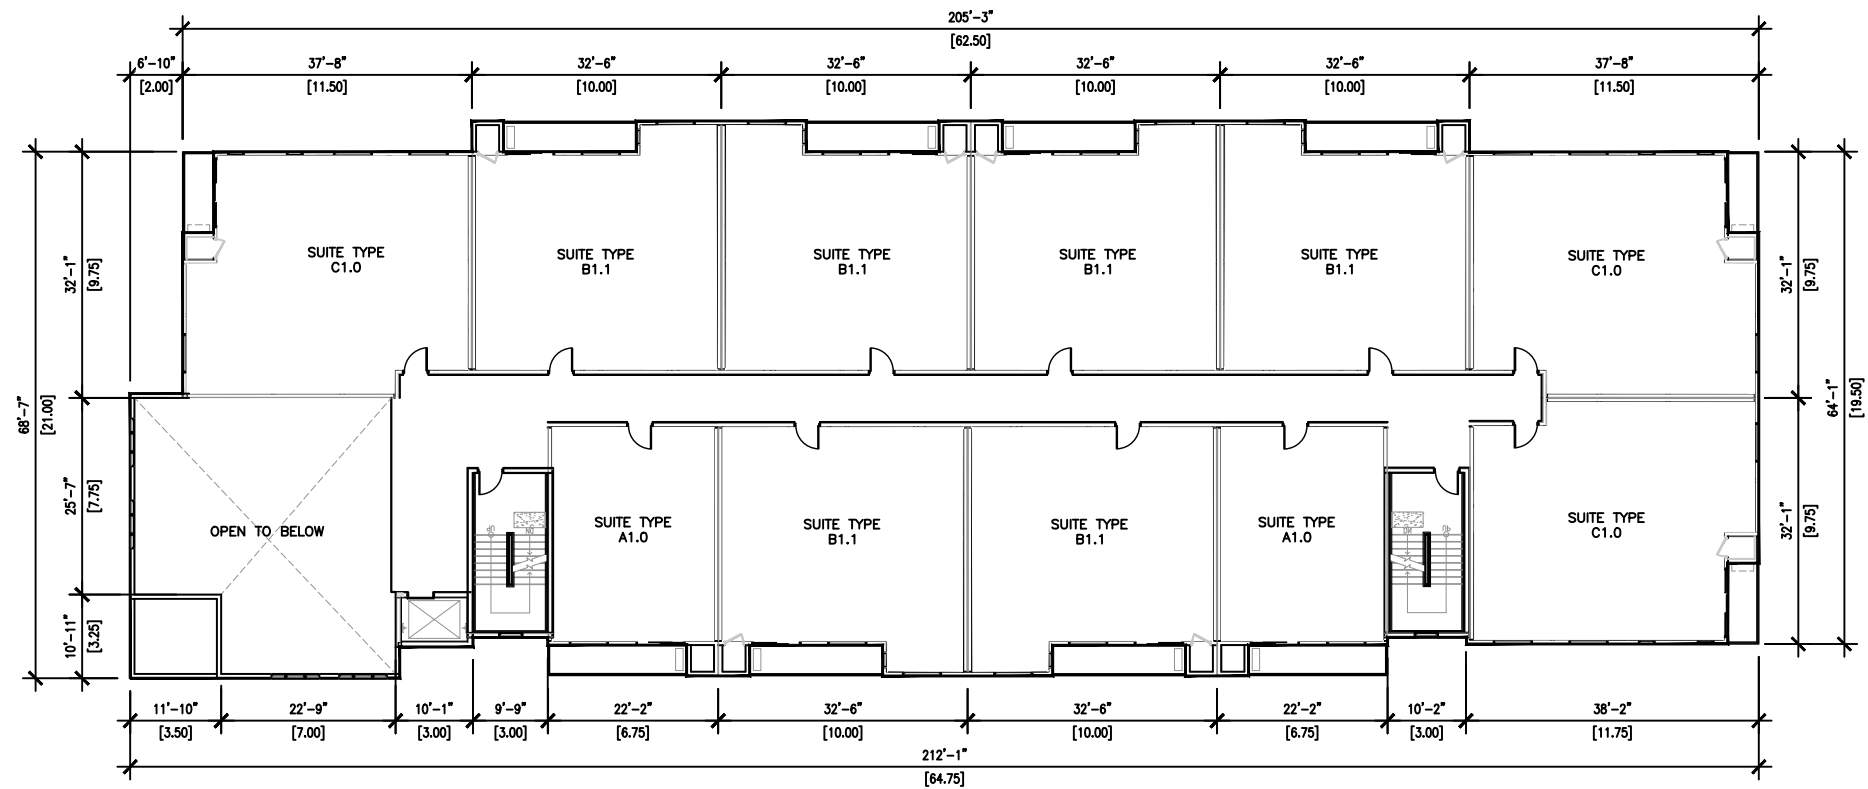

PHASE 2- BUILDING A- PROPOSED SECOND FLOOR
SCALE 1:300



Ironclad Developments Inc.



IRONCLAD
DEVELOPMENTS INC.

Project Management
General Contracting
Design/ Build

101-57158
Symington Rd.
Springfield, MB.
R2J 4L6

PH:
204-777-1972

info@icdev.ca


Consultant



ARCHITECTURE 77 INC.

ROB GARVEY
ARCHITECTURE 77 INC.

201-57158 SYMINGTON RD 20E
SPRINGFIELD, MB R2J 4L6
T: 204.227.9274
E: RGARVEY@A77.CA

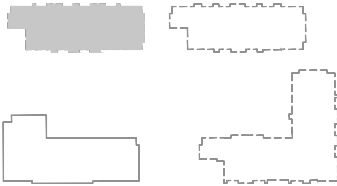

KEY PLAN

REV.	DESCRIPTION OF WORK REVISED	DATE

2168 Tenth Line Road
Orleans, Ottawa;

Phase 2- Building A
Main Floor &
Second Floor

Project Number: 1901

29-04-2020


Rev Date 03-08-2020

Drawn By J.P.M./D.D.

Checked By


PA2.11

Scale 1:300

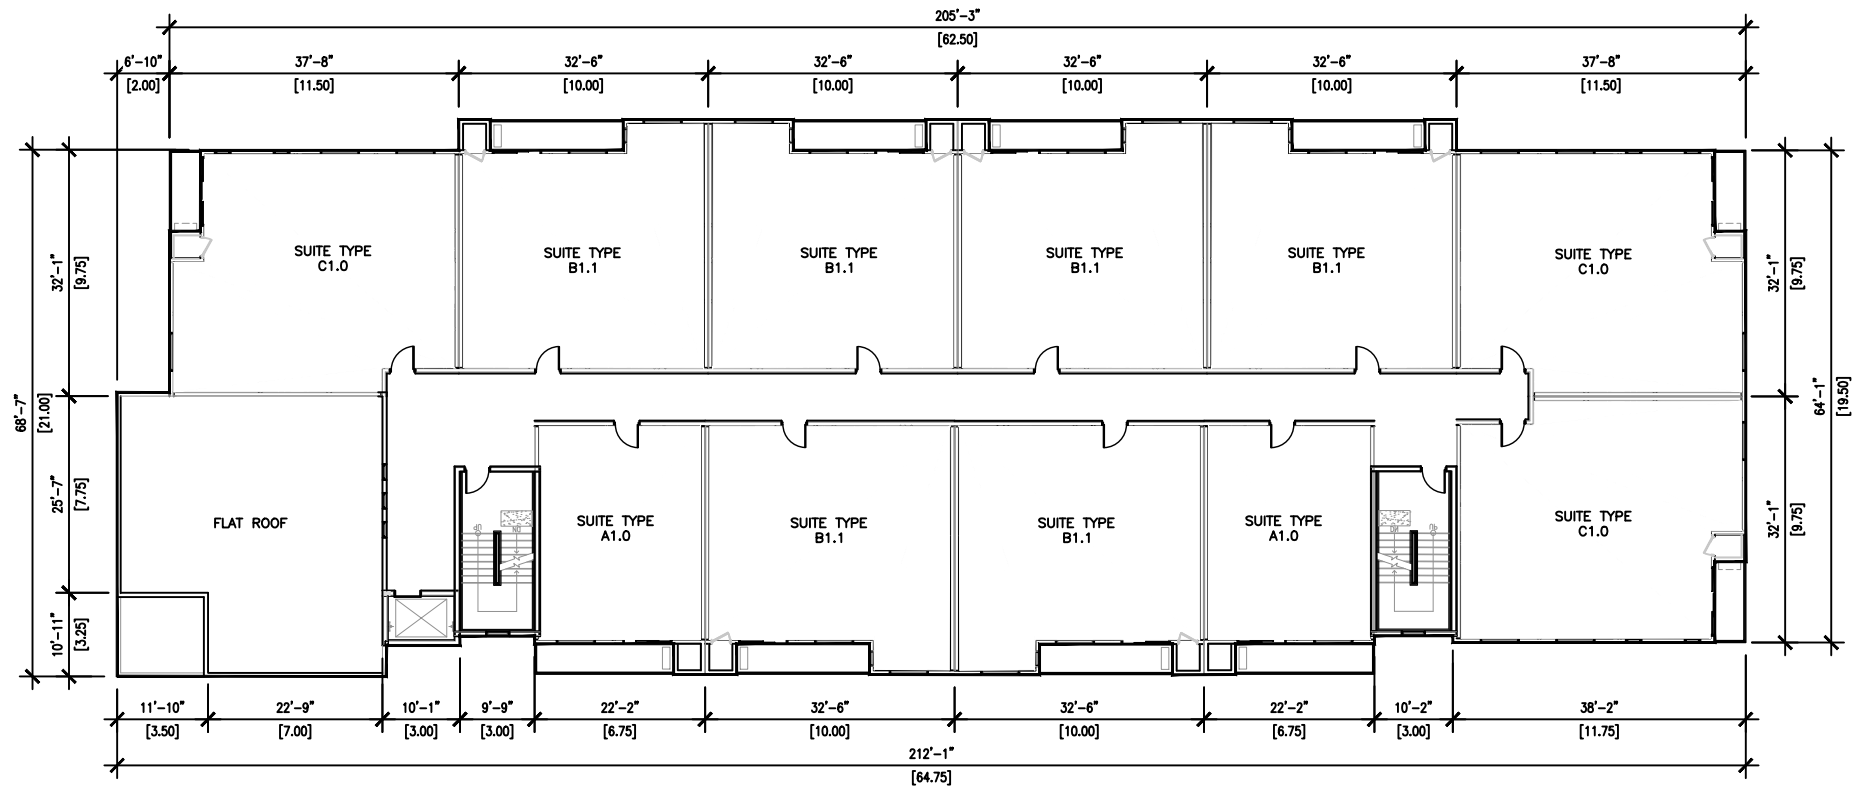

PHASE 2- BUILDING A- PROPOSED THIRD FLOOR

SCALE 1:300

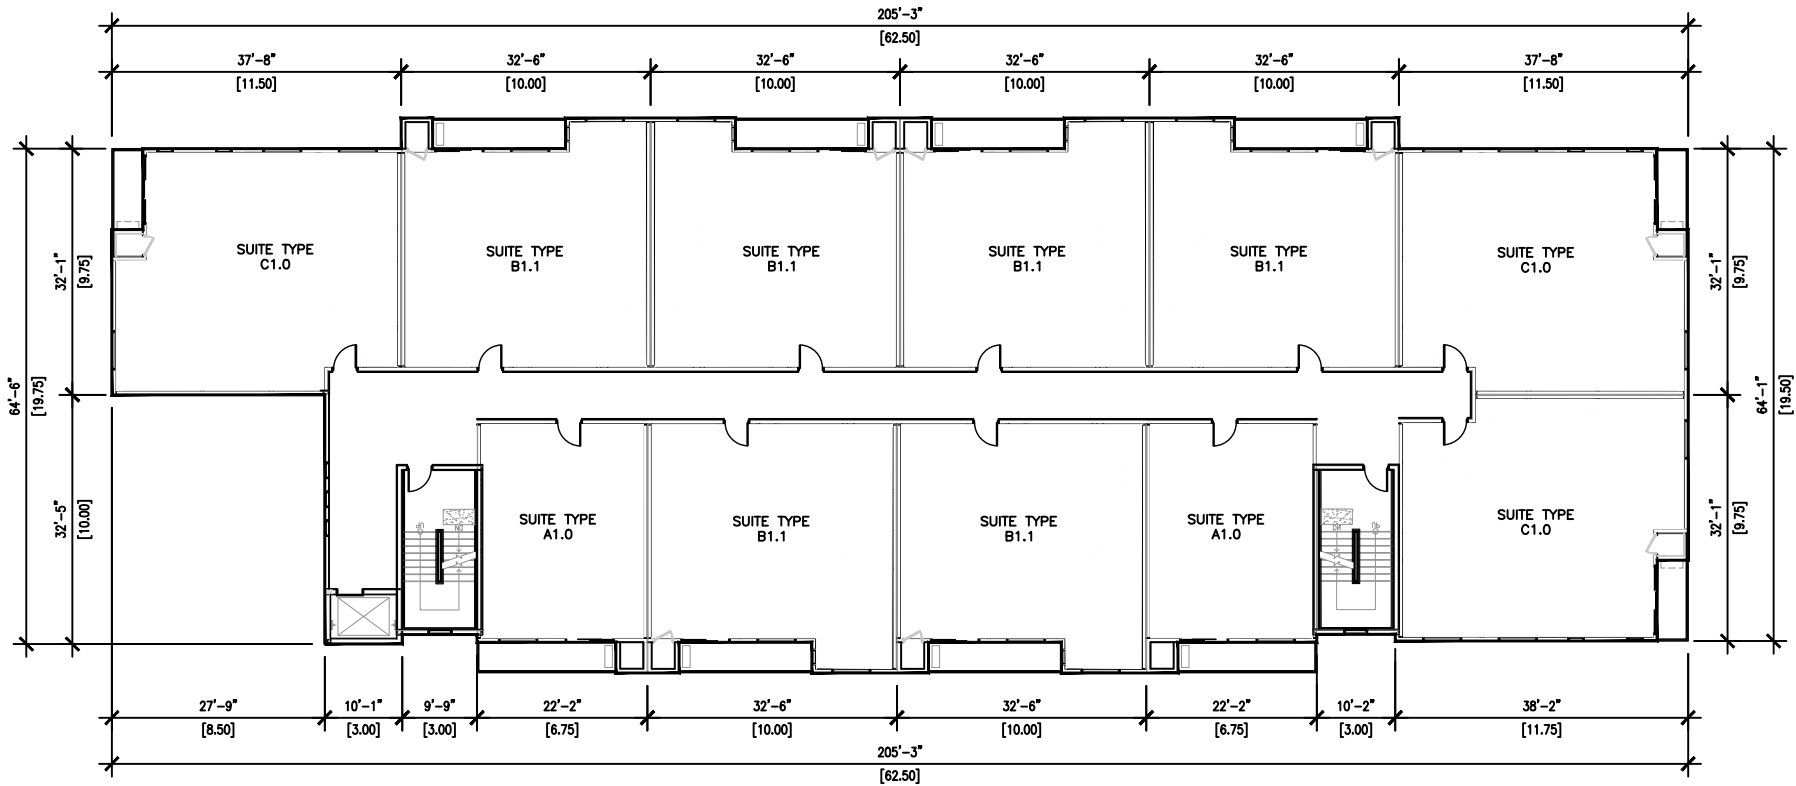

PHASE 2- BUILDING A- PROPOSED FOURTH FLOOR

SCALE 1:300



Ironclad Developments Inc.



IRONCLAD
DEVELOPMENTS INC.

Project Management
General Contracting
Design/ Build

101-57158
Symington Rd.
Springfield, MB.
R2J 4L6

PH:
204-777-1972

info@icdev.ca

Consultant



ROB GARVEY
ARCHITECTURE 77 INC.

201-57158 SYMINGTON RD 20E
SPRINGFIELD, MB R2J 4L6
T: 204.227.9274
E: RGARVEY@A77.CA



KEY PLAN

REV.	DESCRIPTION OF WORK REVISED	DATE

2168 Tenth Line Road
Orleans, Ottawa;

Phase 2- Building A
Third Floor &
Fourth Floor

Project Number: 1901

29-04-2020

Rev Date 03-08-2020

Drawn By


J.P.M./D.D.

Checked By


PA2.12

Scale

1:300

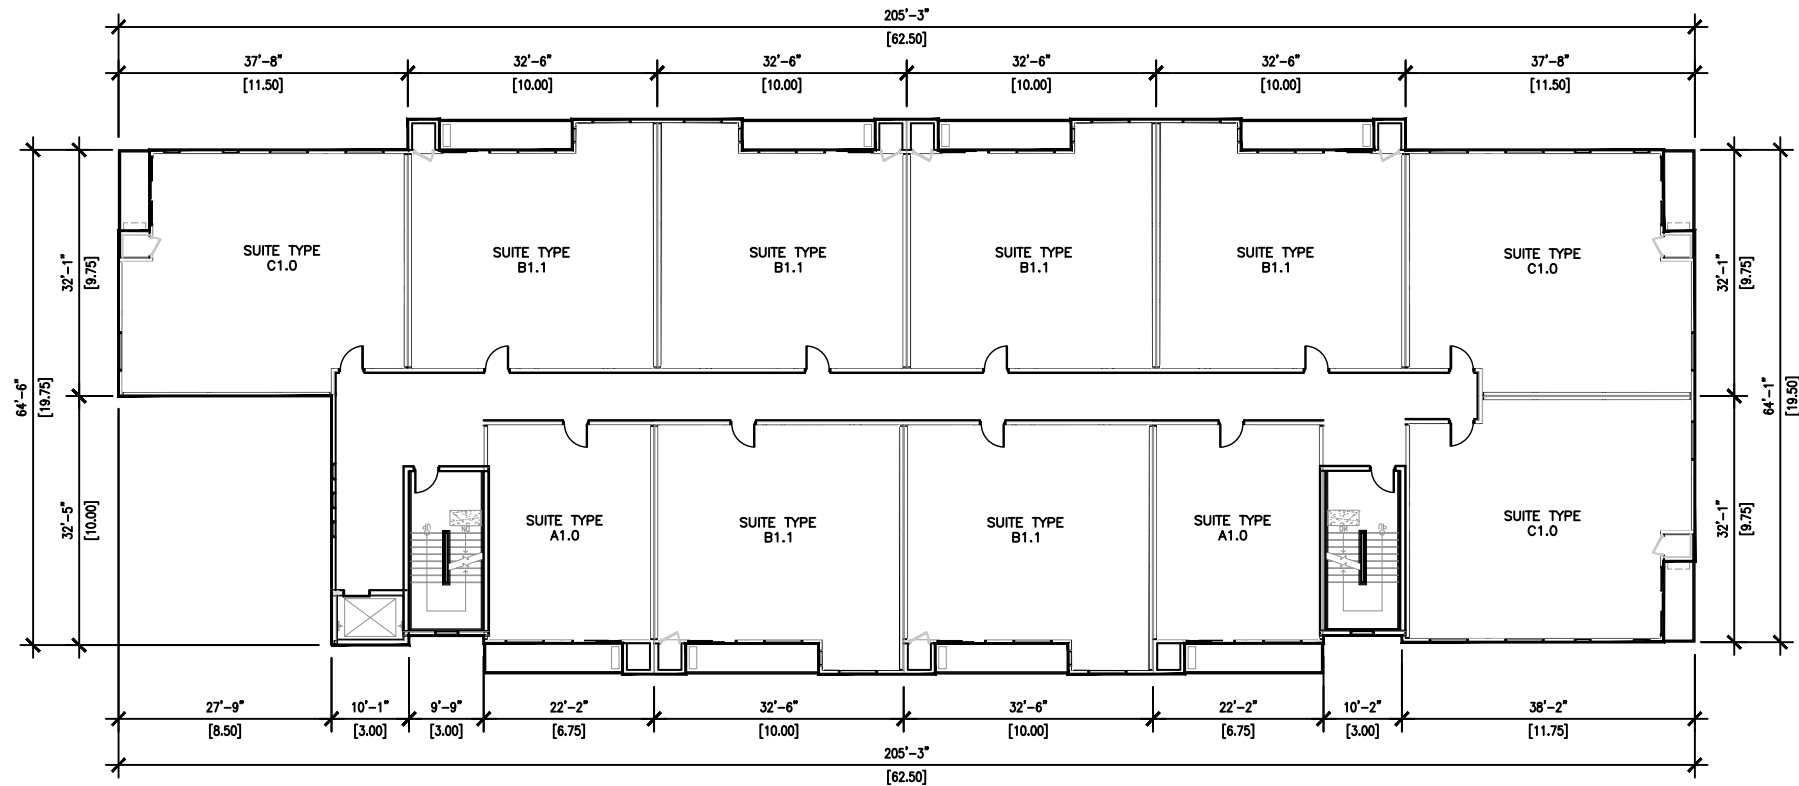

PHASE 2- BUILDING A- PROPOSED FIFTH FLOOR
SCALE 1:300

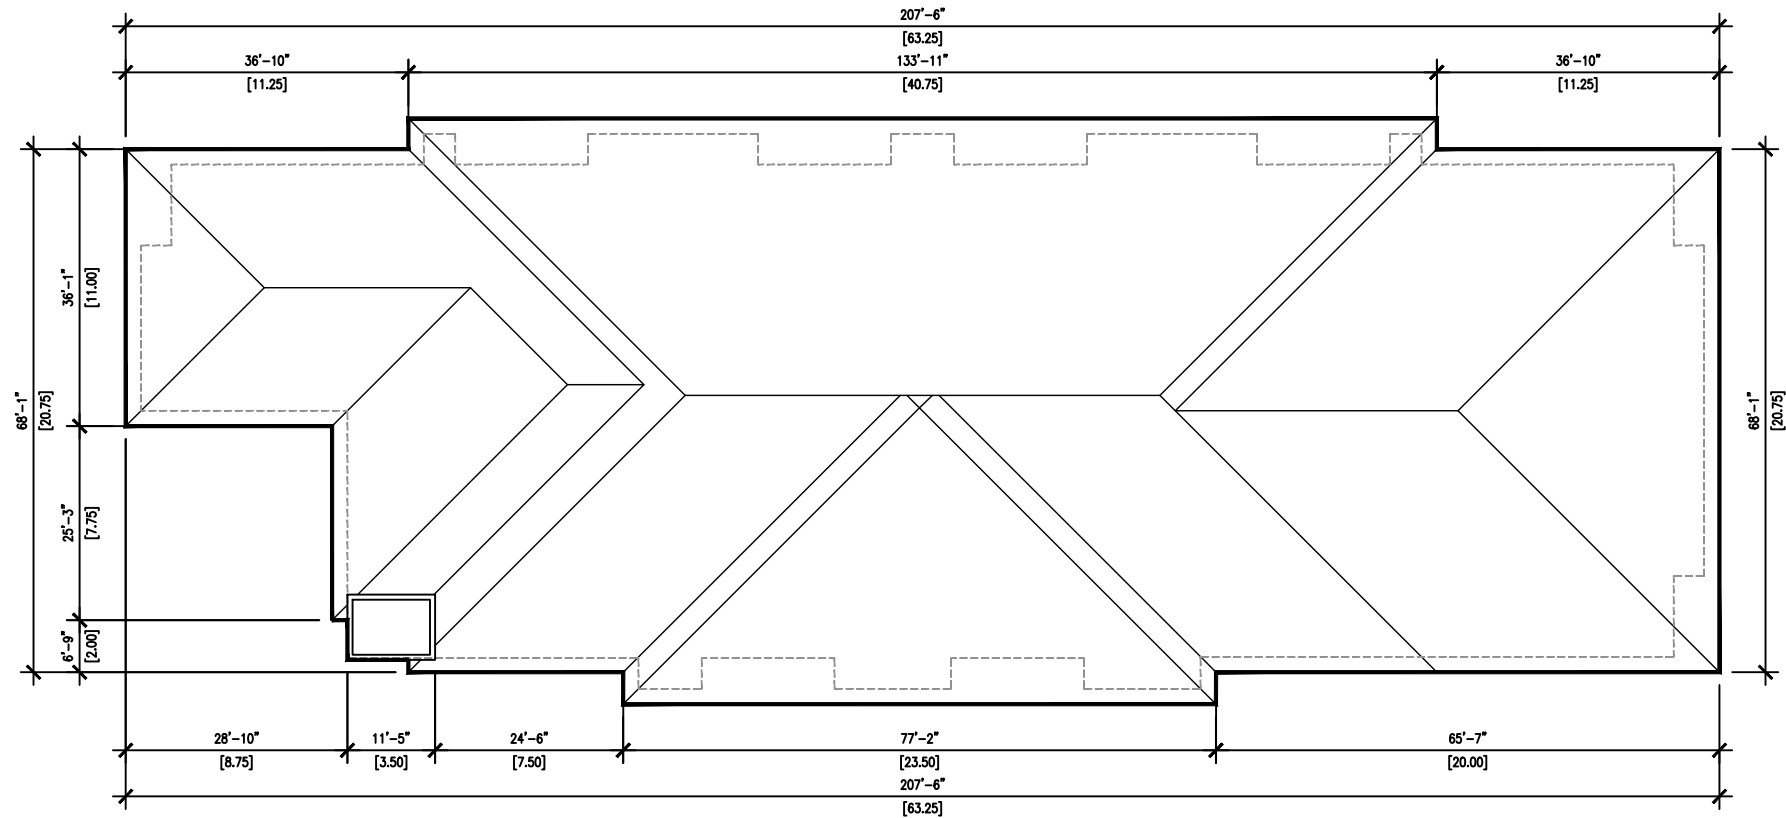

PHASE 2- BUILDING A- PROPOSED ROOF PLAN
SCALE 1:300





IRONCLAD
DEVELOPMENTS INC.

Project Management
General Contracting
Design/ Build

101-57158
Symington Rd.
Springfield, MB.
R2J 4L6

PH:
204-777-1972

info@icdev.ca



ARCHITECTURE 77 INC.

Consultant

ROB GARVEY
ARCHITECTURE 77 INC.

201-57158 SYMINGTON RD 20E
SPRINGFIELD, MB R2J 4L6
T: 204.227.9274
E: RGARVEY@A77.CA



KEY PLAN

REV.	DESCRIPTION OF WORK REVISED	DATE

2168 Tenth Line Road
Orleans, Ottawa;

Phase 2- Building A
Fifth Floor &
Roof Plan

Project Number: 1901

29-04-2020

Rev Date 03-08-2020

Drawn By

J.P.M./D.D.

Checked By

PA2.13

Scale

1:300