


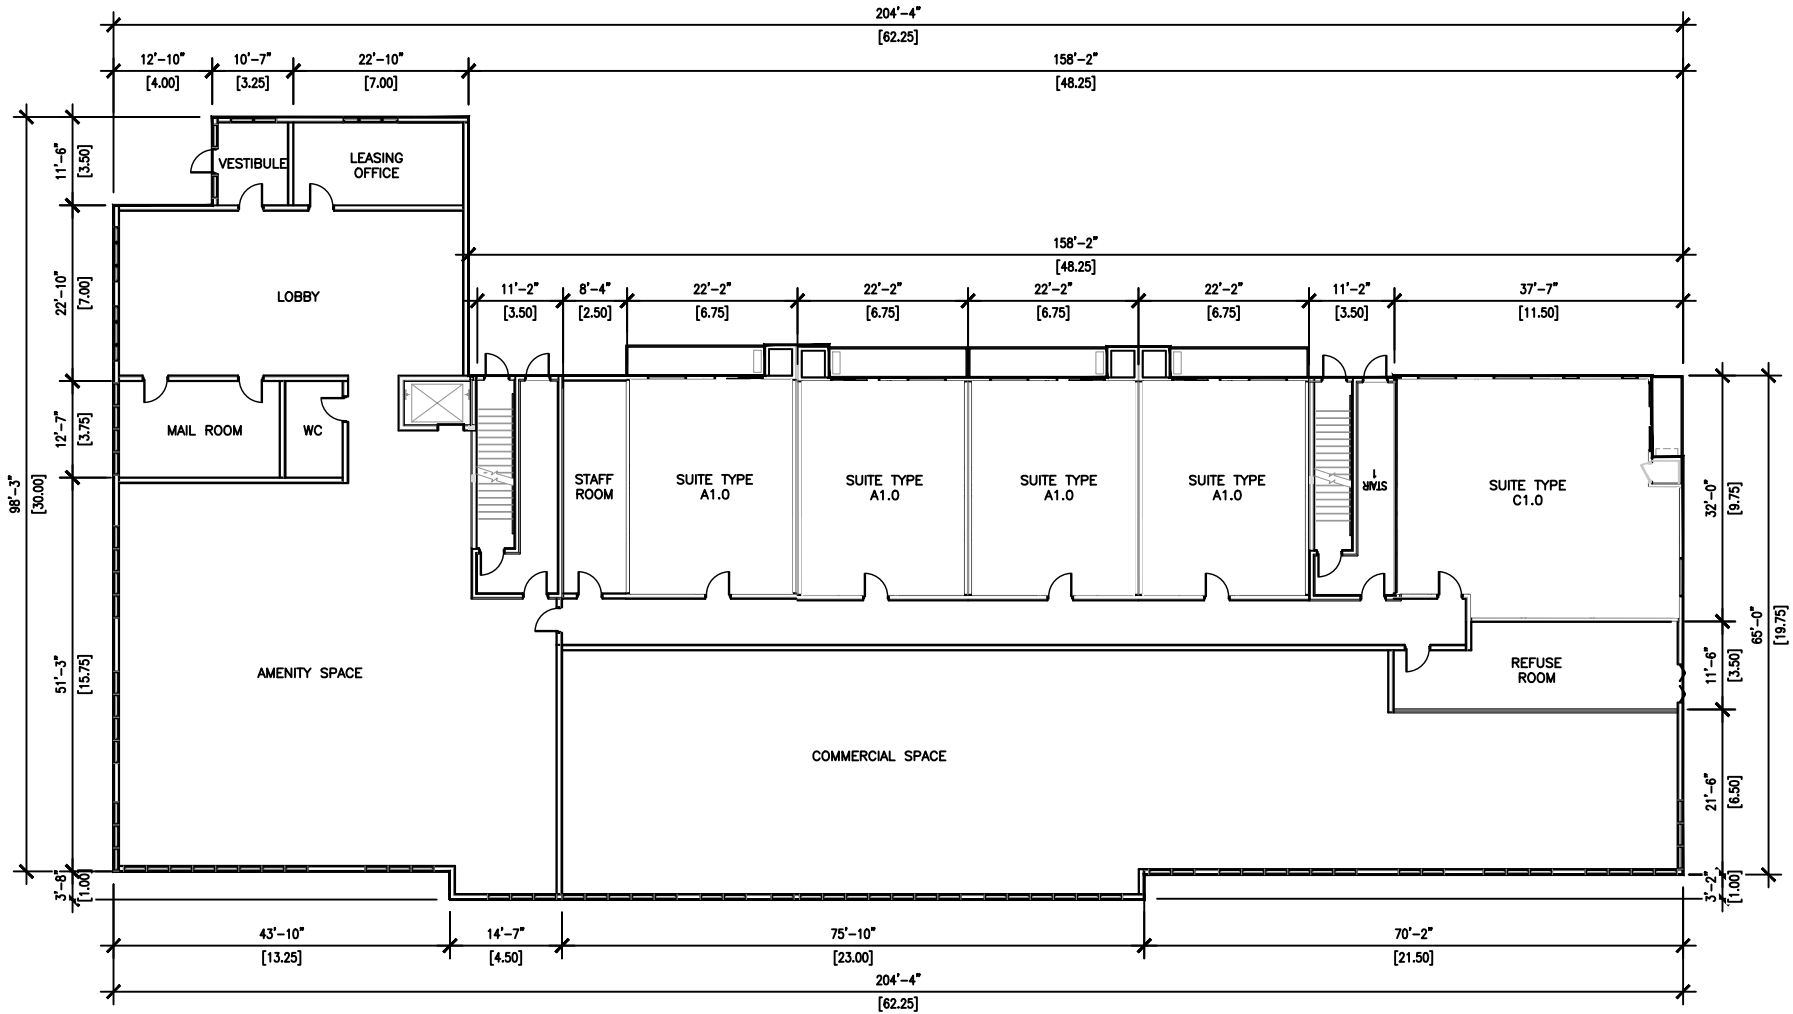

PHASE 2- BUILDING B- PROPOSED MAIN FLOOR
SCALE 1:300





IRONCLAD
DEVELOPMENTS INC.

Project Management
General Contracting
Design/ Build

101-57158
Symington Rd.
Springfield, MB.
R2J 4L6

PH:
204-777-1972


info@icdev.ca



Consultant

ROB GARVEY
ARCHITECTURE 77 INC.

201-57158 SYMINGTON RD 20E
SPRINGFIELD, MB R2J 4L6
T: 204.227.9274
E: RGARVEY@A77.CA

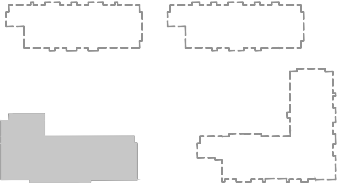

KEY PLAN

REV.	DESCRIPTION OF WORK REVISED	DATE

2168 Tenth Line Road
Orleans, Ottawa;

Phase 2- Building B
Main Floor

Project Number: 1901


29-04-2020Rev Date 03-08-2020

Drawn ByJ.P.M./D.D.

Checked By

PA2.14

Scale1:300

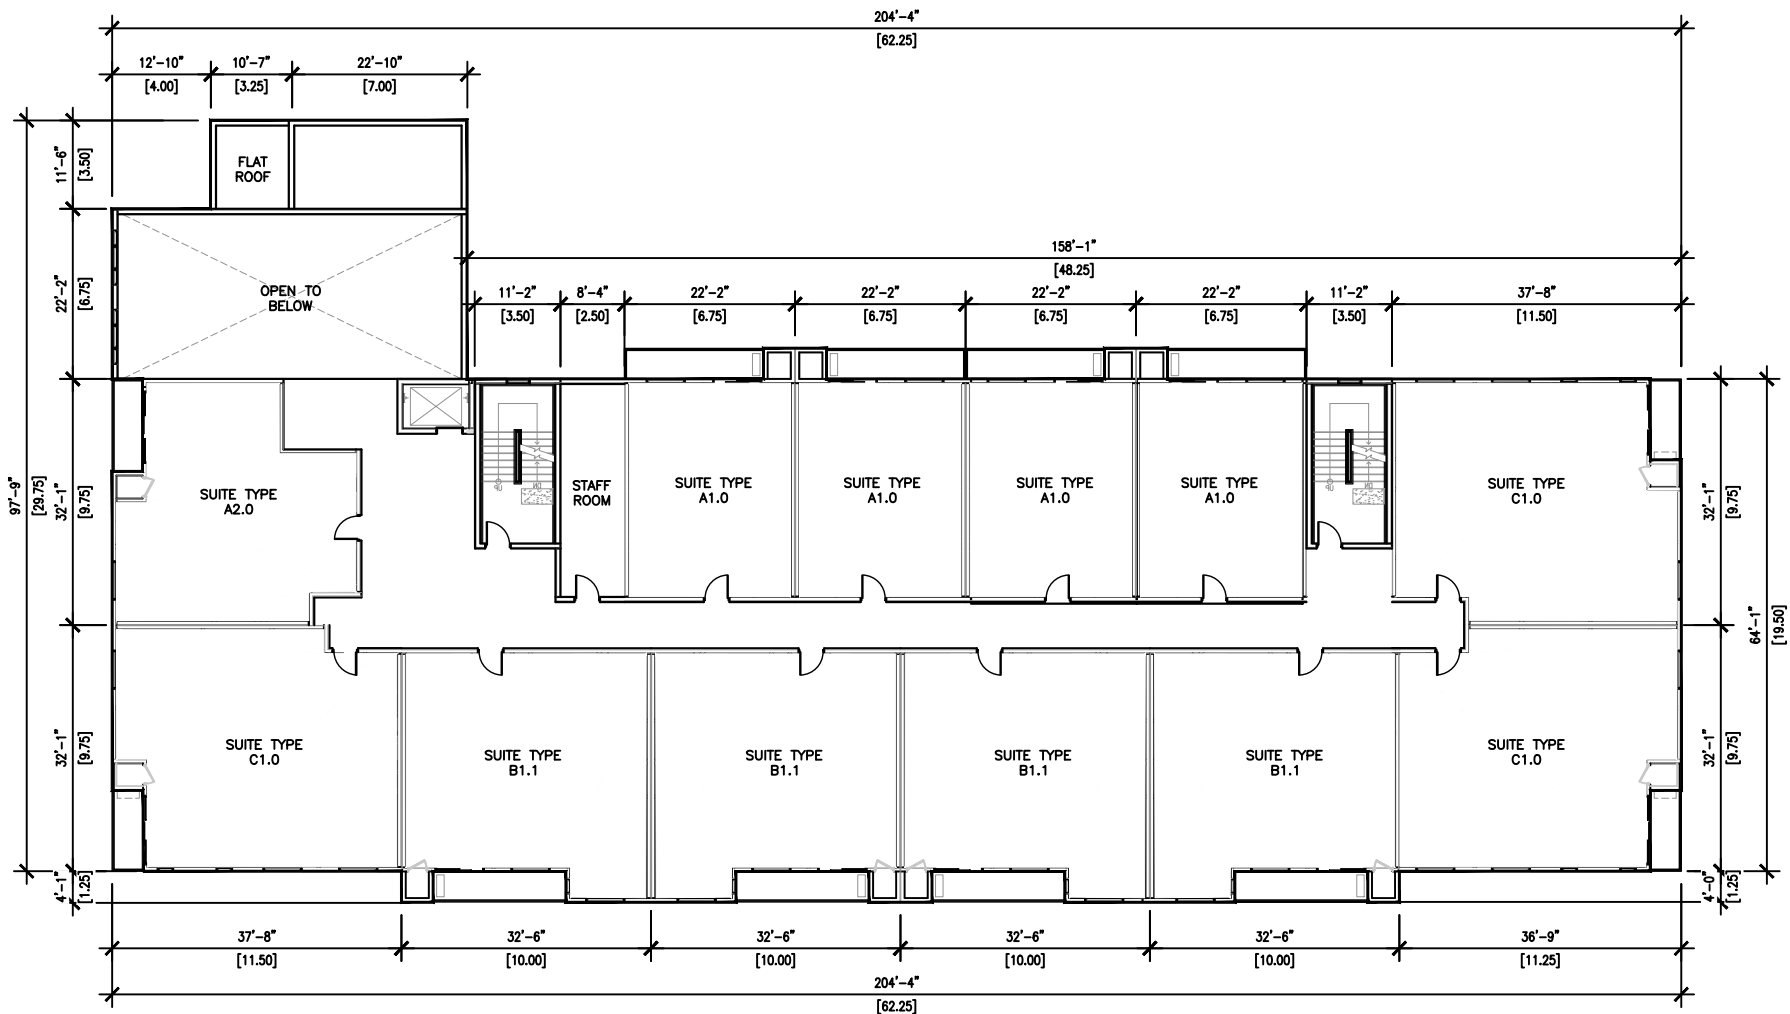

PHASE 2- BUILDING B- PROPOSED SECOND FLOOR
SCALE 1:300





IRONCLAD
DEVELOPMENTS INC.

Ironclad Developments Inc.

Project Management
General Contracting
Design/ Build

101-57158
Symington Rd.
Springfield, MB.
R2J 4L6

PH:
204-777-1972


info@icdev.ca

Consultant



ROB GARVEY
ARCHITECTURE 77 INC.

201-57158 SYMINGTON RD 20E
SPRINGFIELD, MB R2J 4L6
T: 204.227.9274
E: RGARVEY@A77.CA

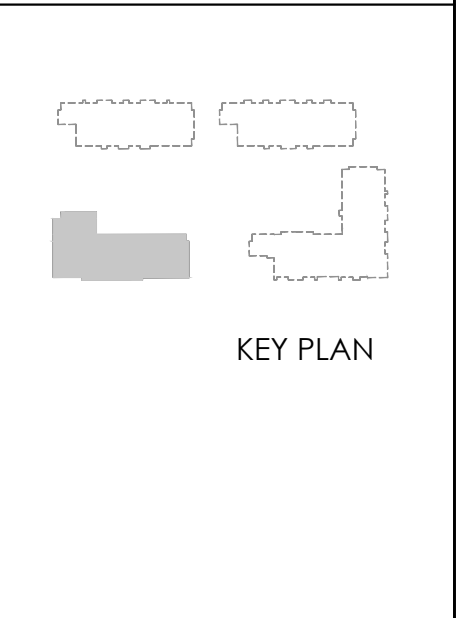


REV.	DESCRIPTION OF WORK REVISED	DATE

2168 Tenth Line Road
Orleans, Ottawa;


Phase 2- Building B
Second Floor

Project Number: 1901	
29-04-2020	Rev Date 03-08-2020
Drawn By	J.P.M./D.D.
Checked By	
PA2.15	
Scale	1:300

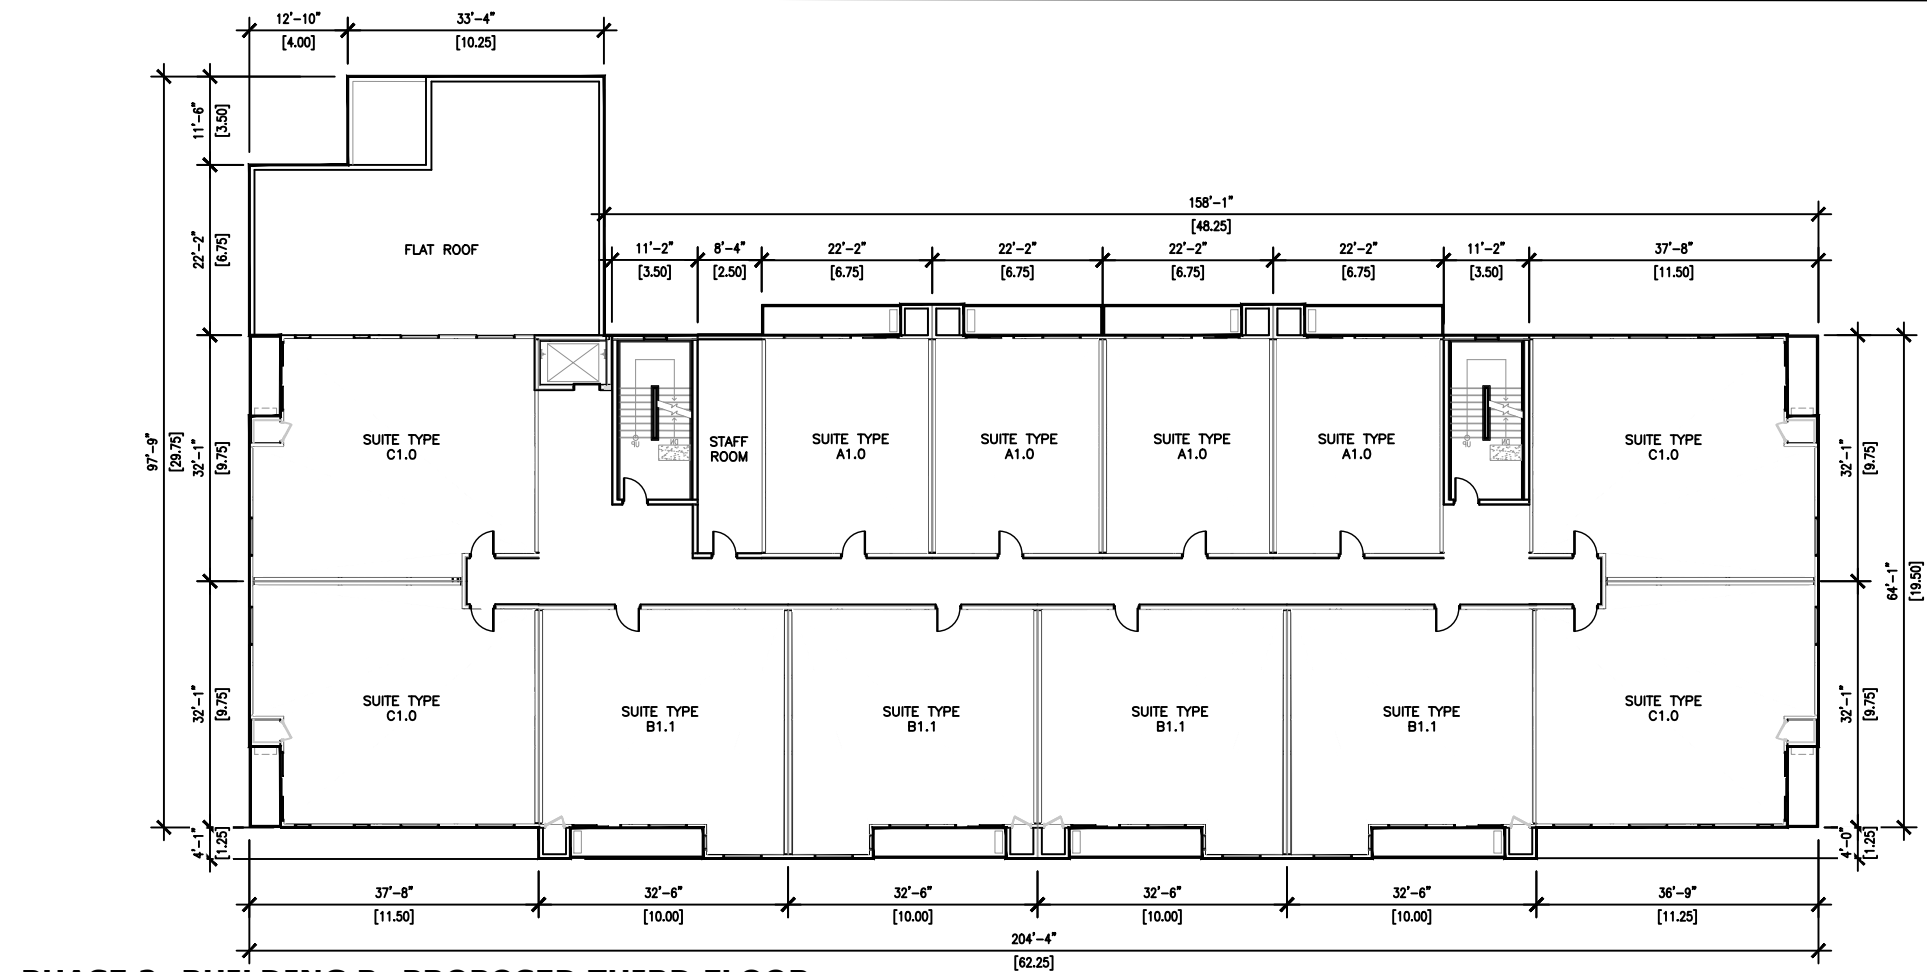

PHASE 2- BUILDING B- PROPOSED THIRD FLOOR

SCALE 1:300

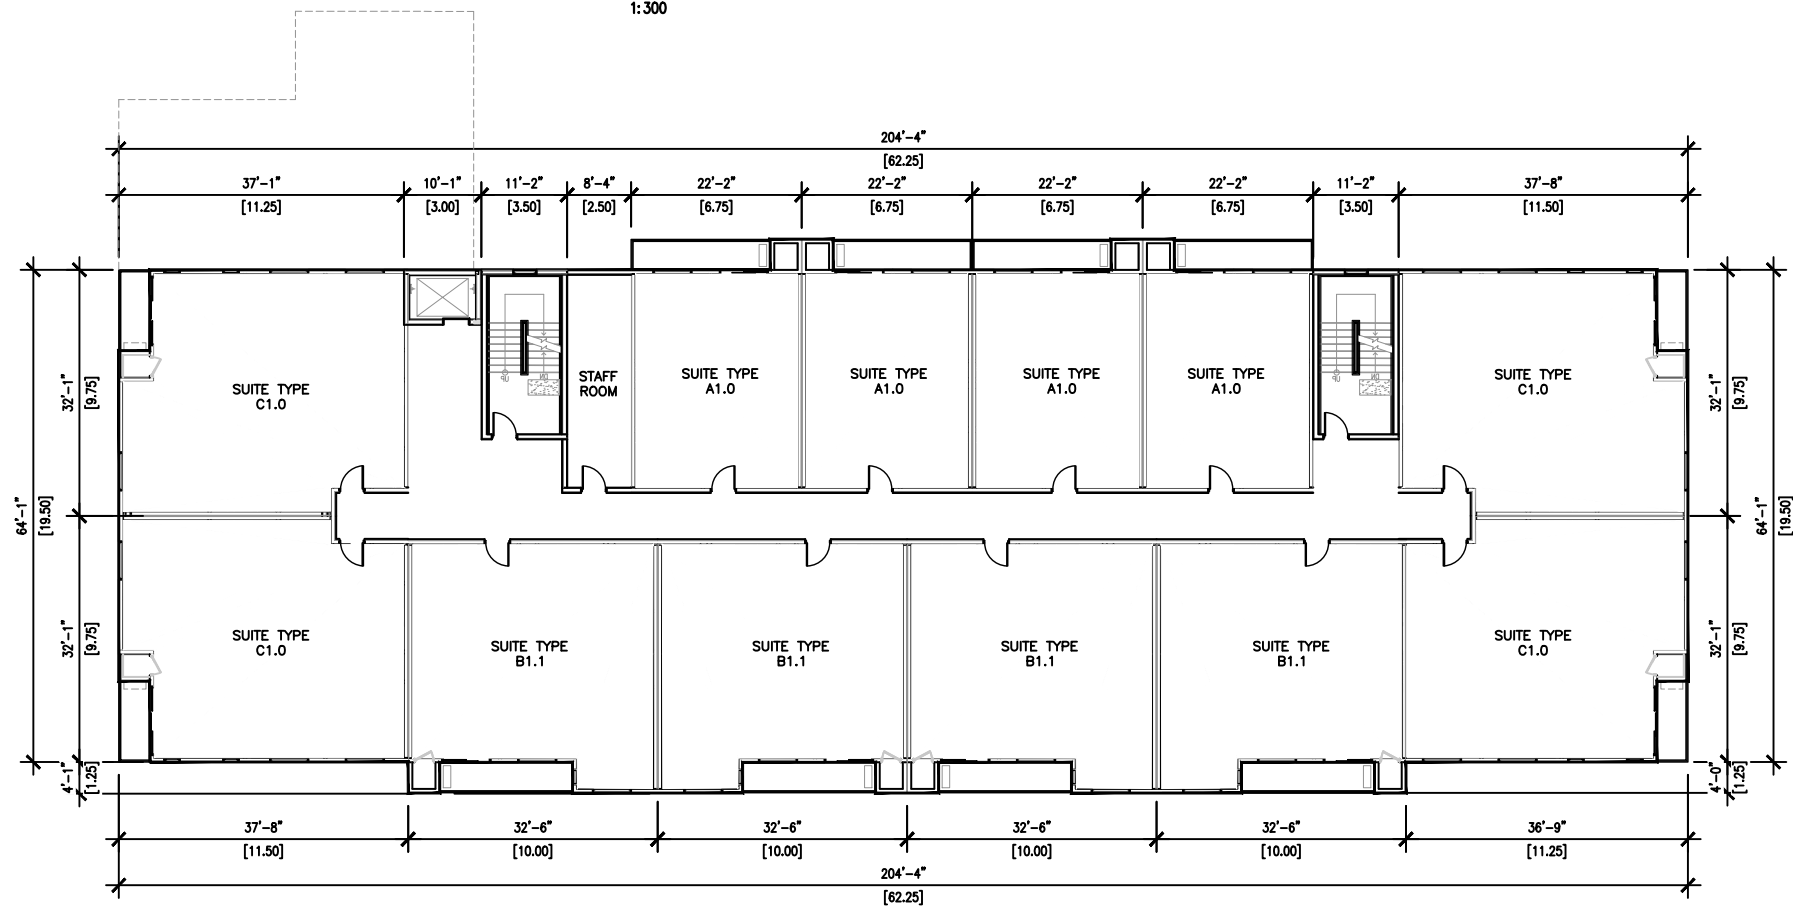

PHASE 2- BUILDING B- PROPOSED FOURTH & FIFTH FLOOR

SCALE 1:300



Ironclad Developments Inc.



Project Management
General Contracting
Design/ Build

101-57158
Symington Rd.
Springfield, MB.
R2J 4L6

PH:
204-777-1972

info@icdev.ca


IRONCLAD
DEVELOPMENTS INC.

Consultant



ROB GARVEY
ARCHITECTURE 77 INC.

201-57158 SYMINGTON RD 20E
SPRINGFIELD, MB R2J 4L6
T: 204.227.9274
E: RGARVEY@A77.CA

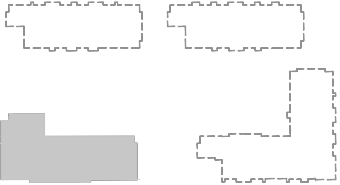

KEY PLAN

REV.	DESCRIPTION OF WORK REVISED	DATE

2168 Tenth Line Road
Orleans, Ottawa;

Phase 2- Building B
Third, Fourth & Fifth
Typical Floor

Project Number: 1901

29-04-2020

Rev Date 03-08-2020


Drawn By

J.P.M./D.D.

Checked By


PA2.16

Scale 1:300

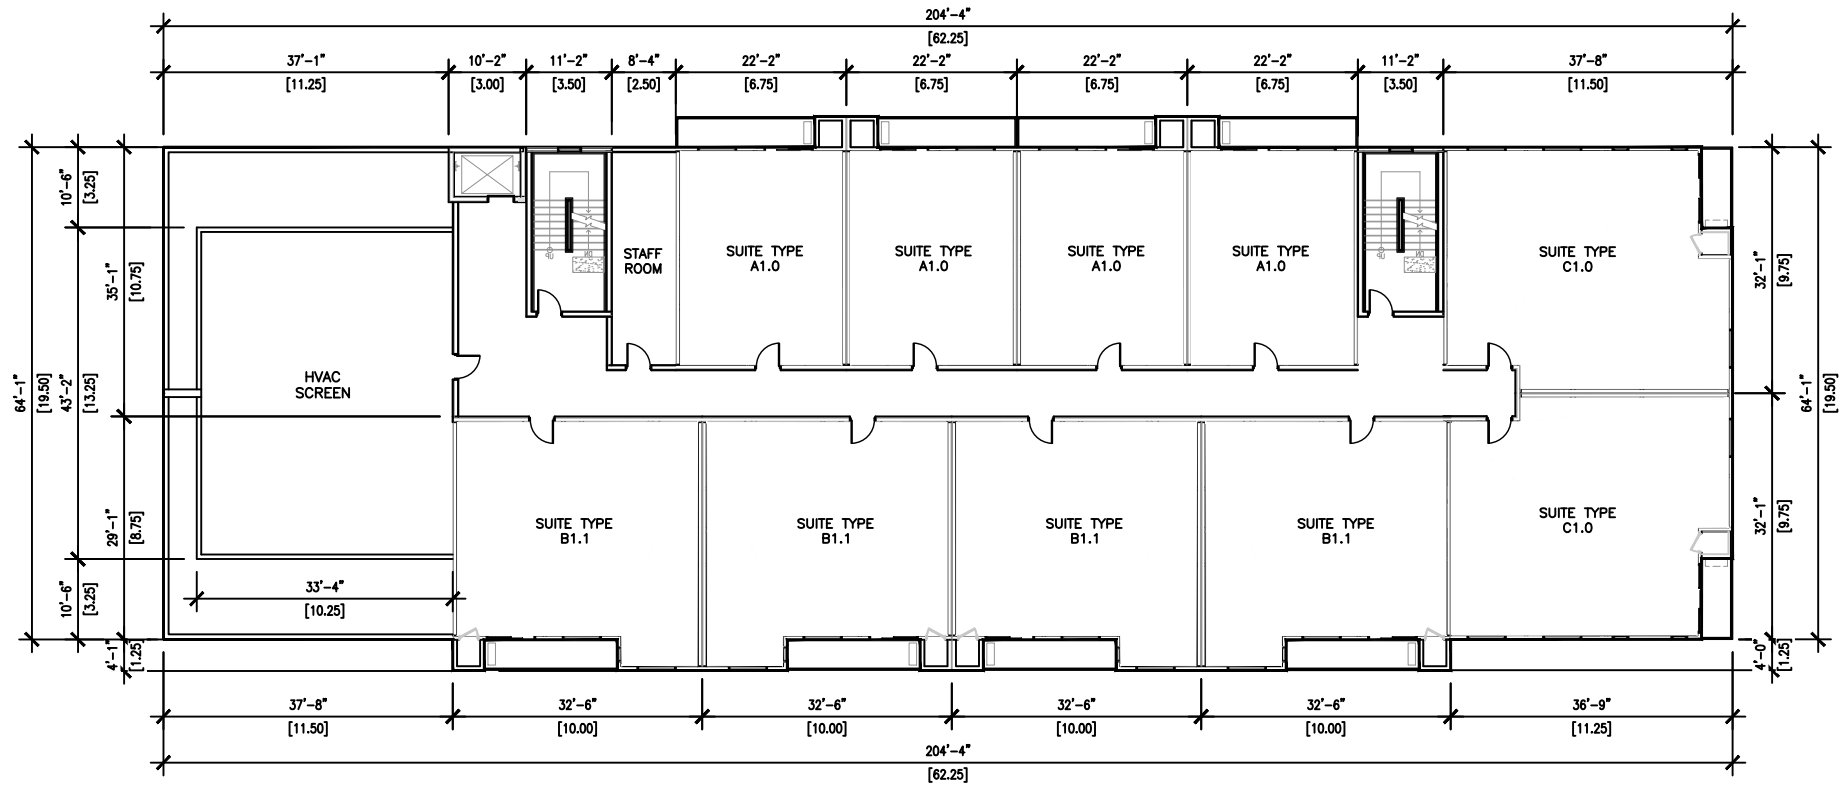

PHASE 2- BUILDING B- PROPOSED 6TH FLOOR

SCALE 1:300

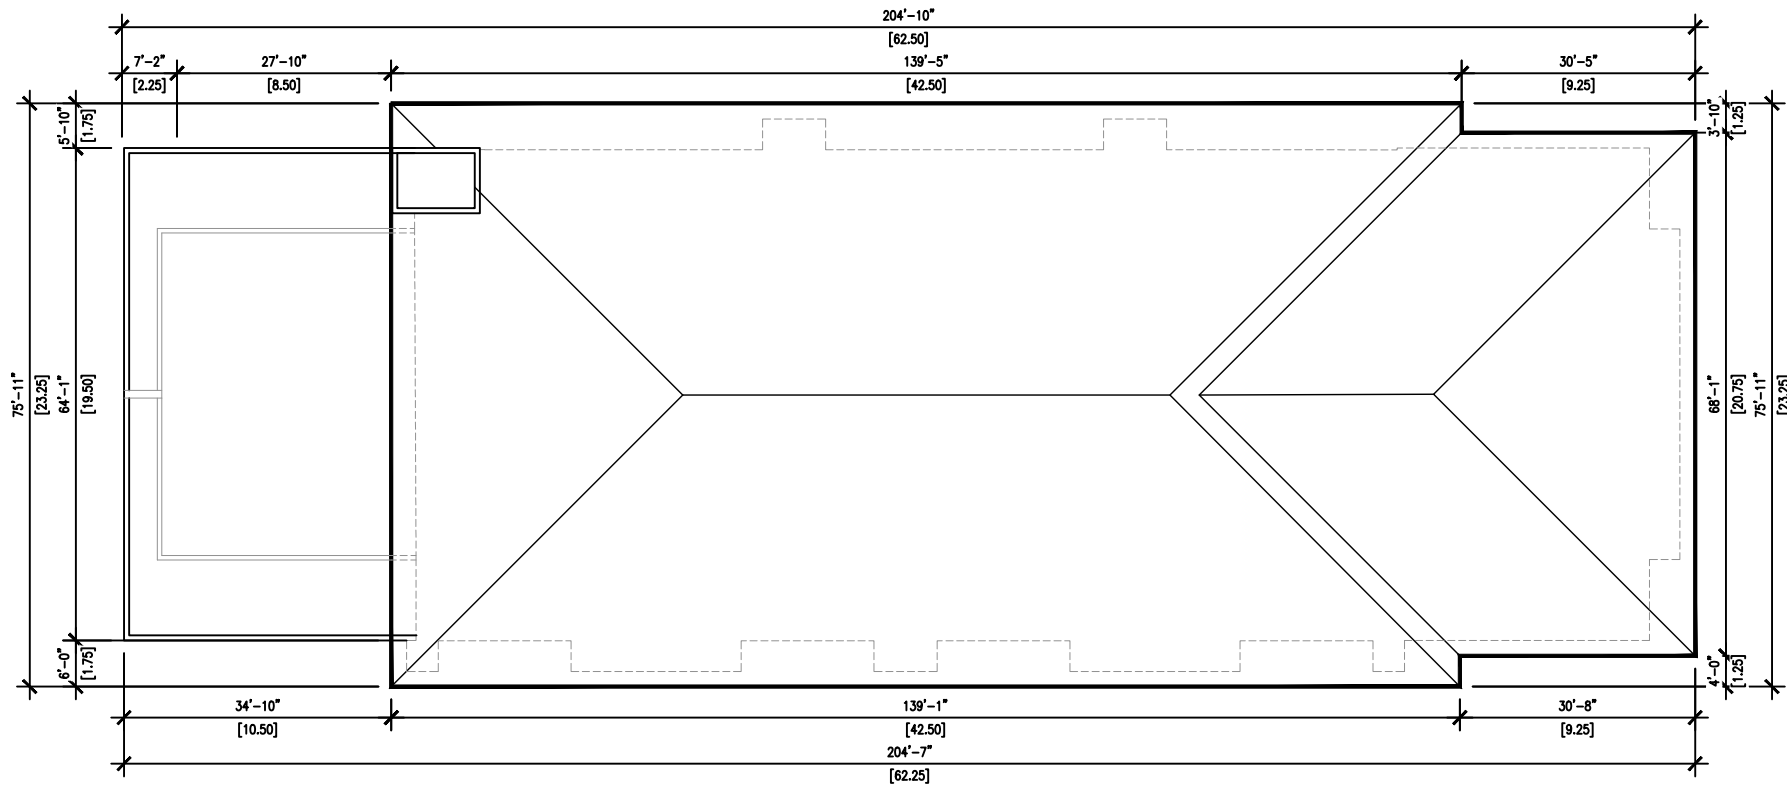

PHASE 2- BUILDING B- PROPOSED ROOF PLAN

SCALE 1:300



IRONCLAD
DEVELOPMENTS INC.

Project Management
General Contracting
Design/ Build

101-57158
Symington Rd.
Springfield, MB.
R2J 4L6

PH:
204-777-1972


info@icdev.ca

Consultant



ROB GARVEY
ARCHITECTURE 77 INC.

201-57158 SYMINGTON RD 20E
SPRINGFIELD, MB R2J 4L6
T: 204.227.9274
E: RGARVEY@A77.CA

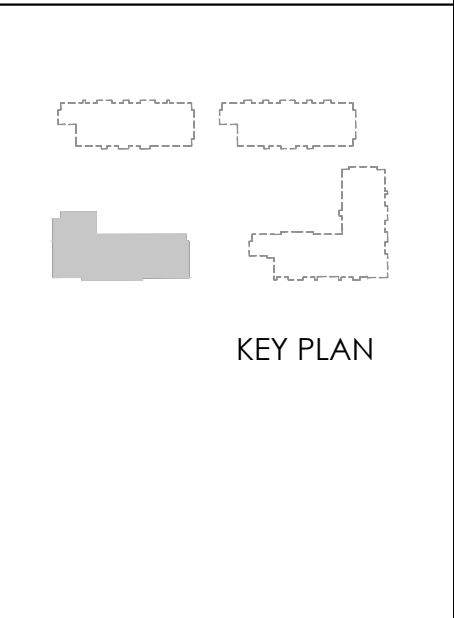

KEY PLAN

REV.	DESCRIPTION OF WORK REVISED	DATE

2168 Tenth Line Road
Orleans, Ottawa;

Phase 2- Building A
Sixth Floor &
Roof Plan

Project Number: 1901

29-04-2020	Rev Date 03-08-2020
------------	---------------------

Drawn By J.P.M./D.D.

Checked By

PA2.17

Scale 1:300