
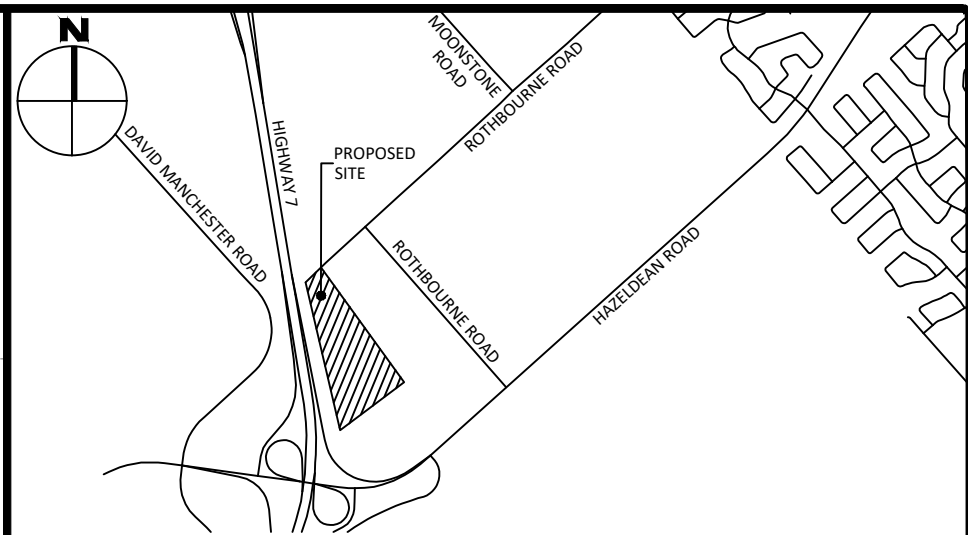


REVISION: C:\Users\j.perry\OneDrive\Documents\Projects\17-0381\15 - Drawing\CP-17-0381-15 - Presentation.dwg
LAST SAVED: Monday, August 17, 2020 1:45:15 PM
LAST PLOTTED: Monday, August 17, 2020 1:45:15 PM

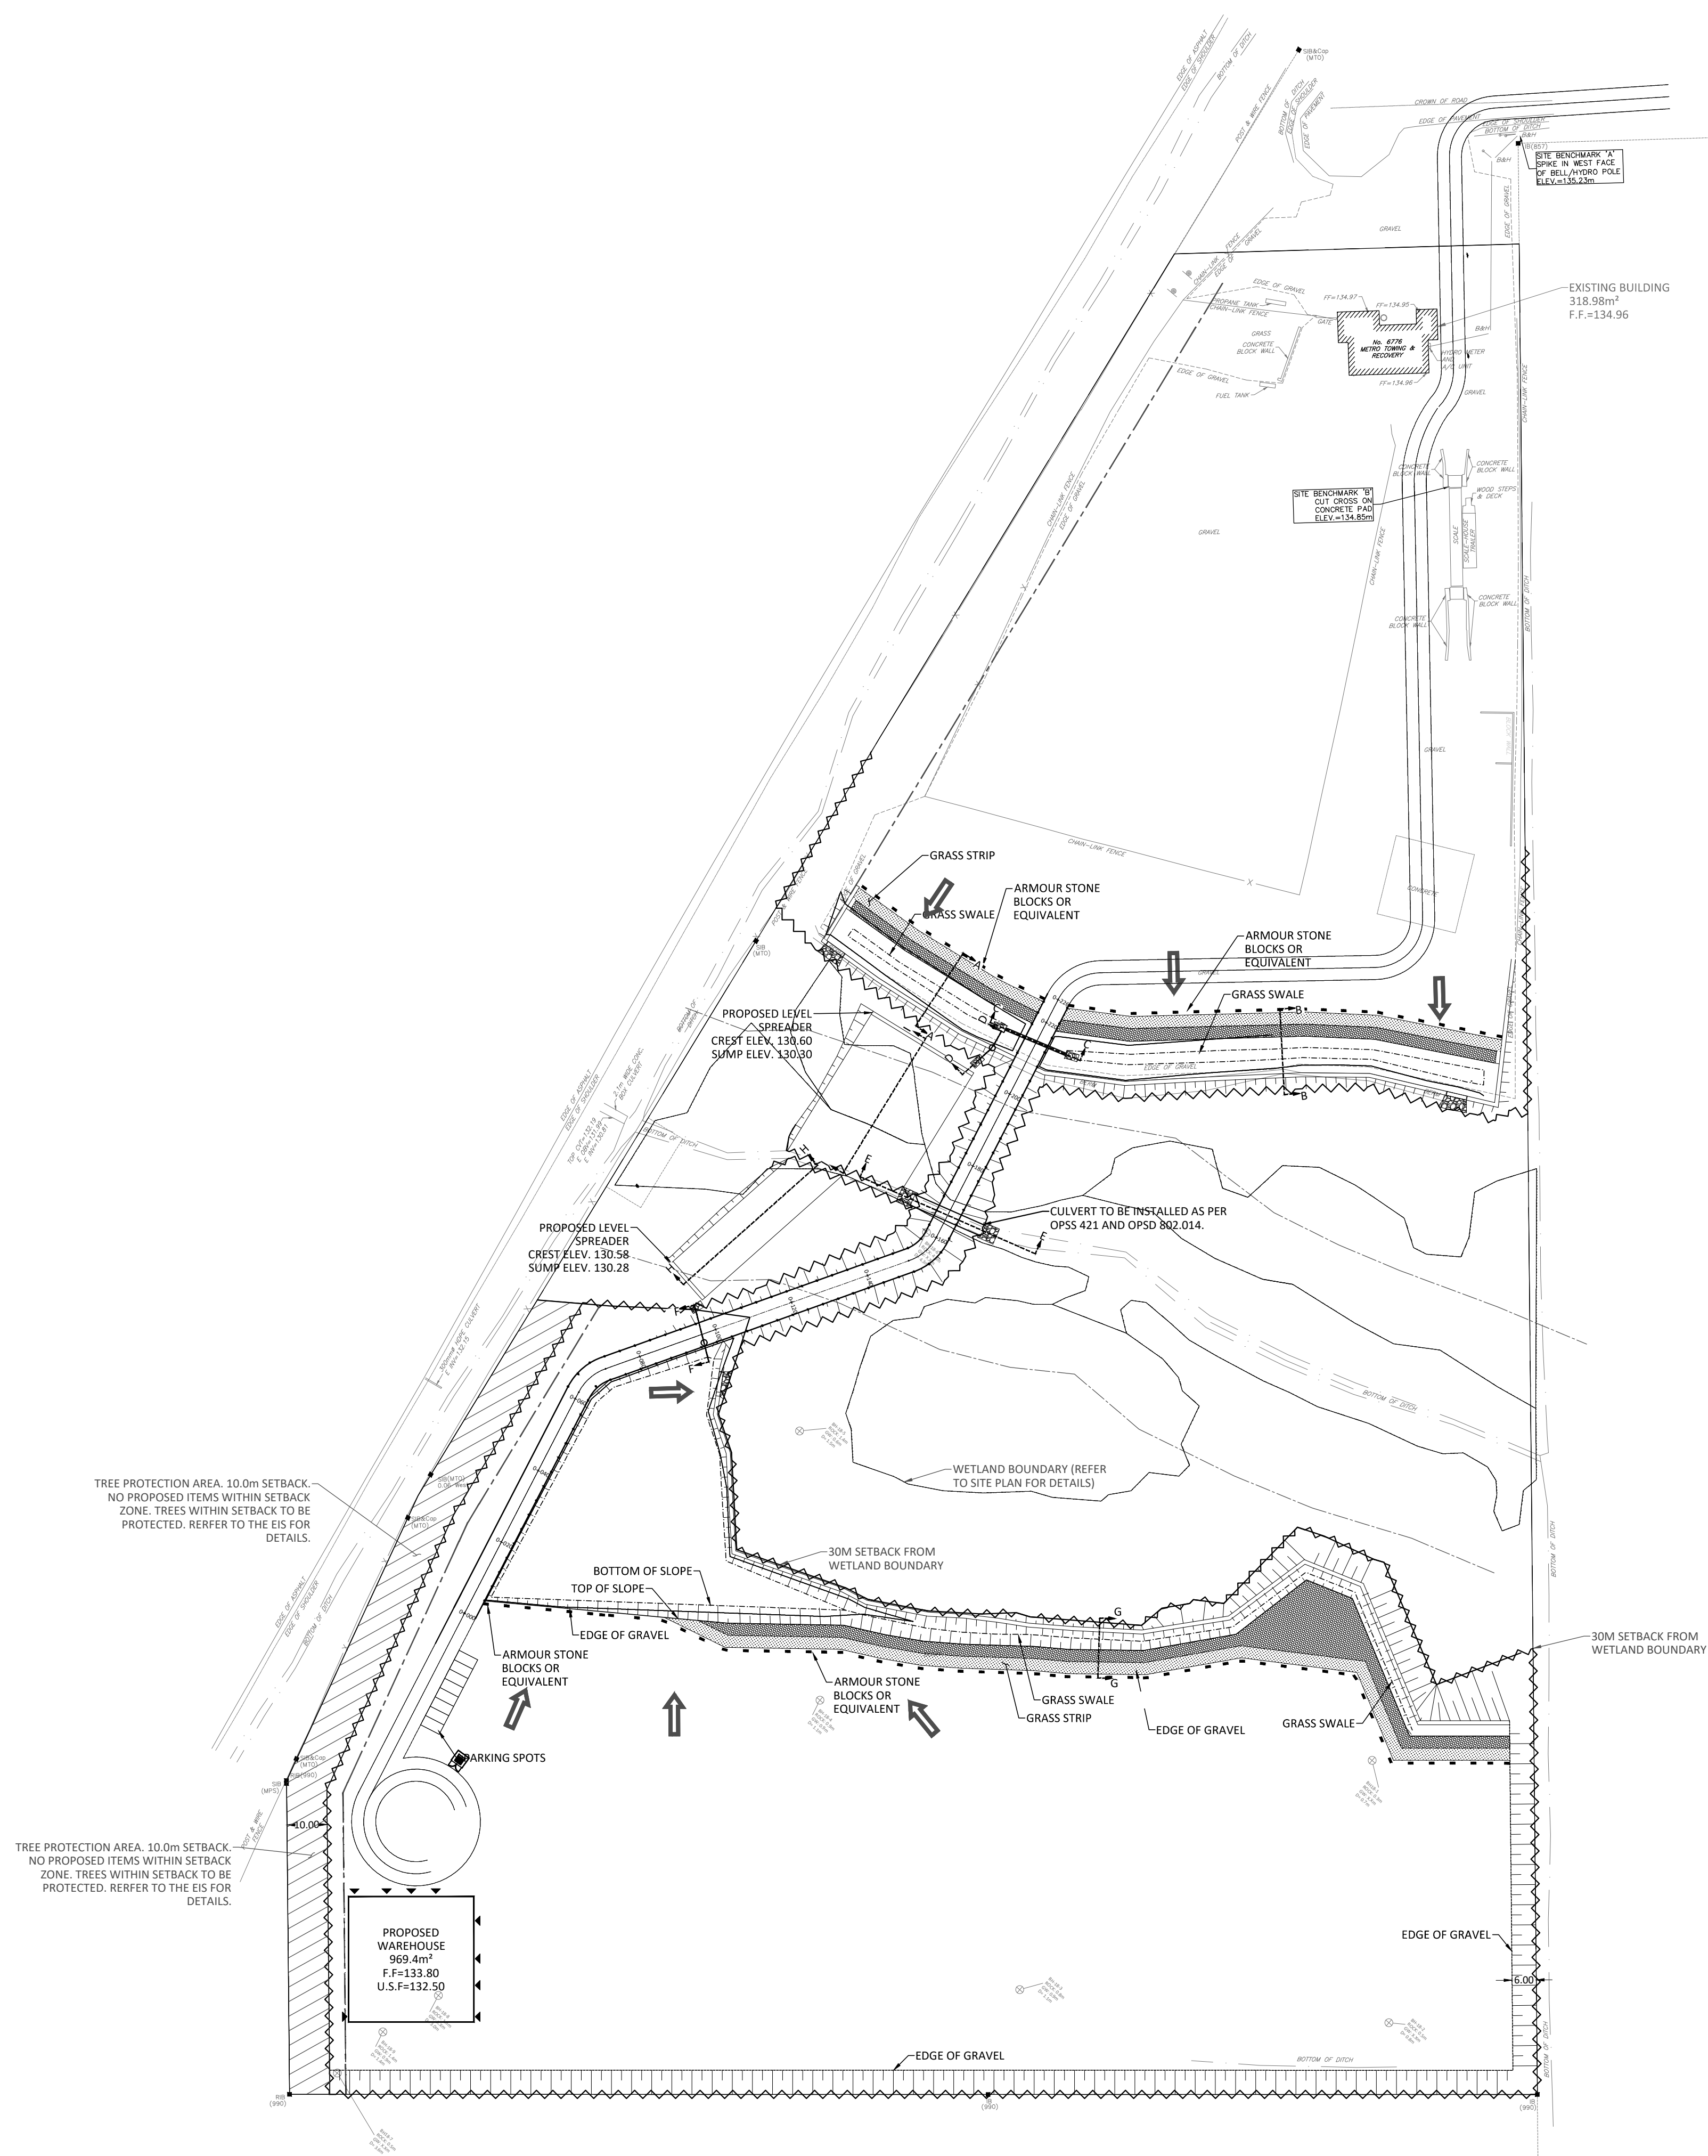

LOCATION PLAN

LEGEND


DC	BARRIER CURB	~	SILT FENCE (AS PER OPSD 219.130)
---	CURB DEPRESSION	▣	STRAW BALE CHECK DAM (AS PER OPSD 219.180)
---	MOUNTABLE CURB	▣	BUILDING ENTRANCES (MAIN, SIDE, OVERHEAD)
---	EASEMENT	▣	RIP-RAP (AS PER OPSD 810.010 OR OPSD 810.020)
---	HEAVY DUTY ASPHALT	▣	INFILTRATION TRENCH (REFER TO DETAILS)
---	CONCRETE SIDEWALK	▣	
---	PAVING STONE	▣	
---	STORM MANHOLE	▣	
---	CATCHBASIN OR DITCH INLET	▣	
---	LANDSCAPE CATCHBASIN	▣	
---	SANITARY MANHOLE	▣	
---	PERFORATED PIPE IN SWALES	▣	
---	WATER VALVE/CHAMBER	▣	
---	FIRE HYDRANT	▣	
---	CENTRELINE OF SWALE	▣	
---	SLOPING AT 3:1 (UNLESS SPECIFIED)	▣	
---	PROPOSED ELEVATION	▣	
---	EXISTING ELEVATION	▣	
---	SWALE ELEVATION	▣	
---	TOP OF WALL ELEVATION	▣	
---	BOTTOM OF WALL ELEVATION	▣	
---	EMERGENCY OVERLAND FLOW ROUTE	▣	

FOR REVIEW ONLY
NOT FOR CONSTRUCTION


3	REVISED AS PER COMMENTS	AUG. 14, 2020
2	REVISED AS PER COMMENTS	DEC. 17, 2019
1	ISSUED FOR SITE PLAN CONTROL	JULY 17, 2019

No. Revisions Date

Check and verify all dimensions before proceeding with the work. Do not scale drawings.

 

McINTOSH PERRY
115 Walgreen Road, RR3, Carp, ON K0A 1L0
Tel: 613-836-2184 Fax: 613-836-3742
www.mcintoshperry.com

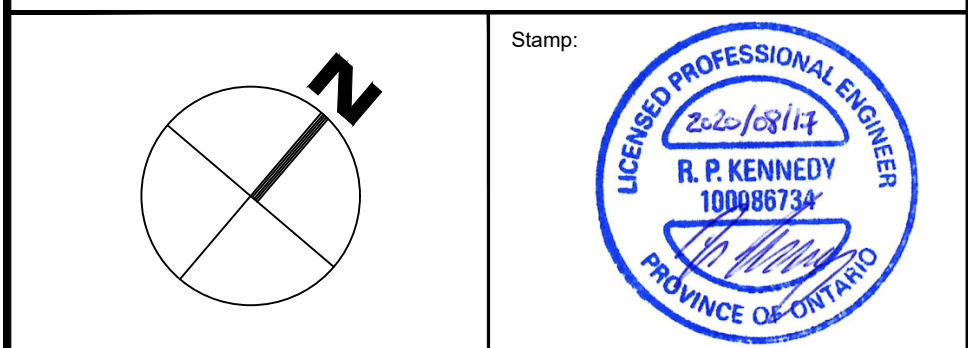

Client: **METRO TOWING**
2759 LANCASTER ROAD
OTTAWA, ON K1B 4V8

Project: **METRO TOW TRUCK
WAREHOUSE BUILDING**
6776 ROTHBOURNE RD.
OTTAWA, ON

Drawing Title: **SEDIMENT AND EROSION
CONTROL PLAN**

Scale: 1:1000	Project Number: CP-17-0381
Drawn By: C.D.H.	
Checked By: R.P.K.	Drawing Number:
Designed By: C.D.H.	C103

DO7-12--XX-XXXX