


1 FRONT ELEVATION
A200 PLAN SCALE = 1:75



2 SOUTH SIDE ELEVATION
A200 SCALE = 1:75

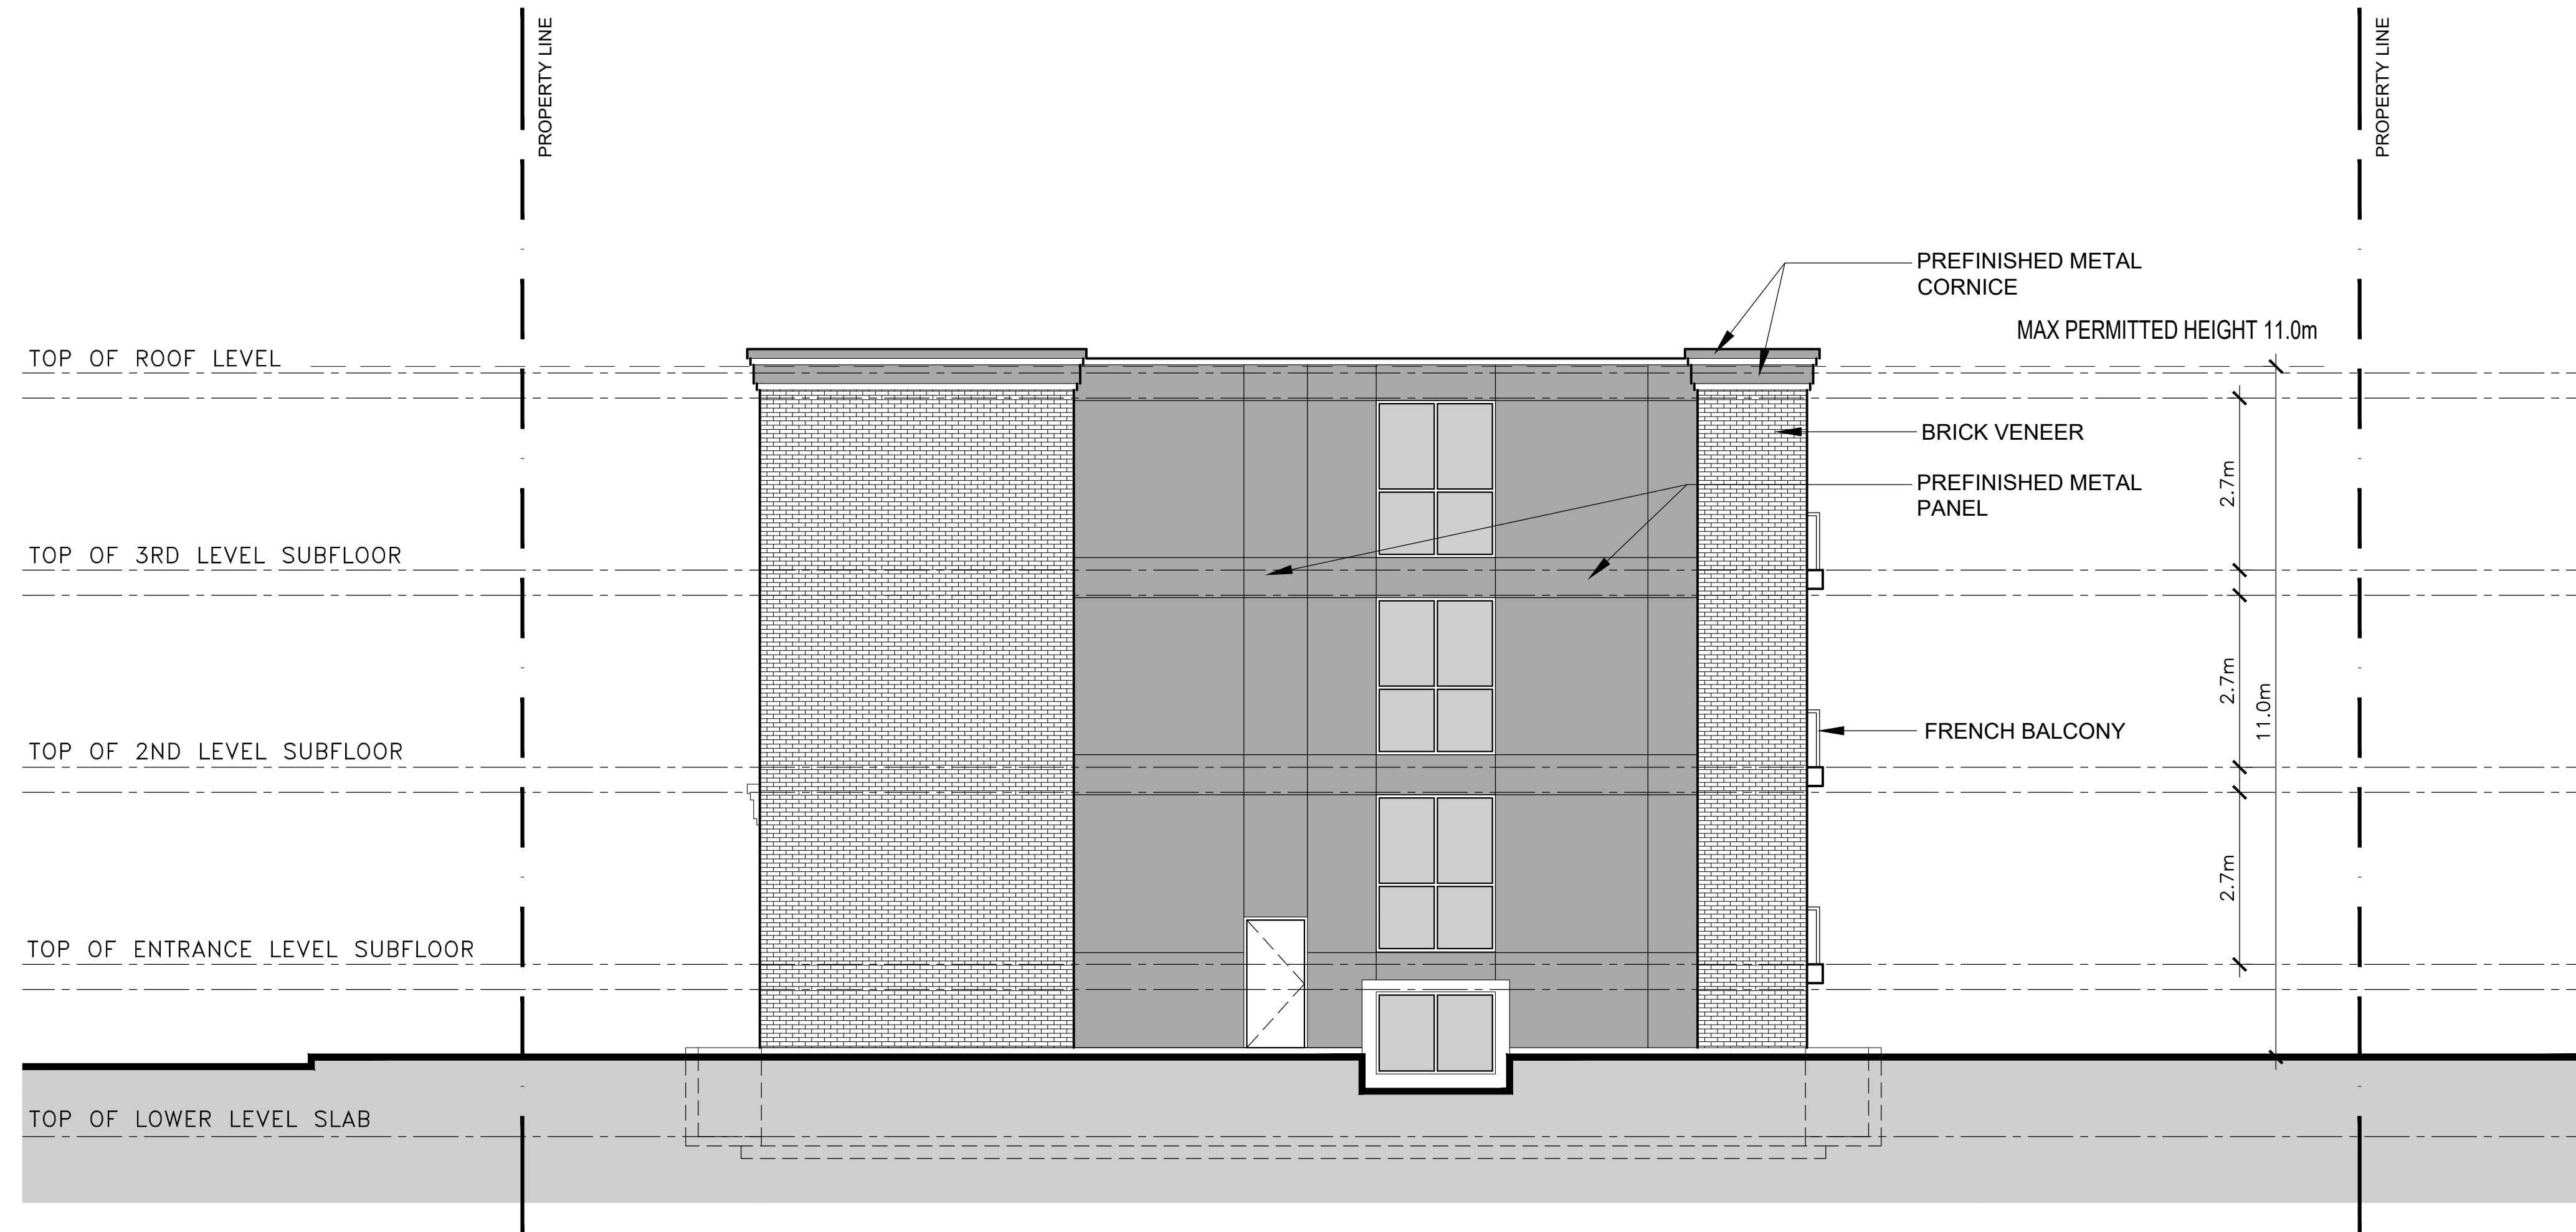

P² Concepts
739 RIDGEWOOD AVE., UNIT 201
OTTAWA, ONTARIO, K1V 6M8

No.	REVISIONS	DATE
11		
10		
09		
08		
07	REVISED FROM 1ST ROUND OF COMMENTS	2020-08-31
06	ISSUED FOR REVIEW	2020-08-27
05	ISSUED FOR REVIEW	2020-07-27
04	ISSUED FOR REVIEW	2020-07-23
03	ISSUED FOR REVIEW	2020-03-23
02	ISSUED FOR REVIEW	2019-12-18
01	ISSUED FOR COORDINATION	2019-12-06

NOT AUTHENTIC UNLESS SIGNED AND DATED

CONSULTING ENGINEERS

STRUCTURAL

MECHANICAL

ELECTRICAL

DESIGNED BY: P.E. DRAWN BY: P.E. APPROVED BY: P.E.

PROJECT

243-245 HINCHEY AVENUE

DRAWING TITLE

FRONT AND SOUTH SIDE ELEVATIONS

PROJECT NO.

0341

DATE

DEC-06, 2019

A-200