


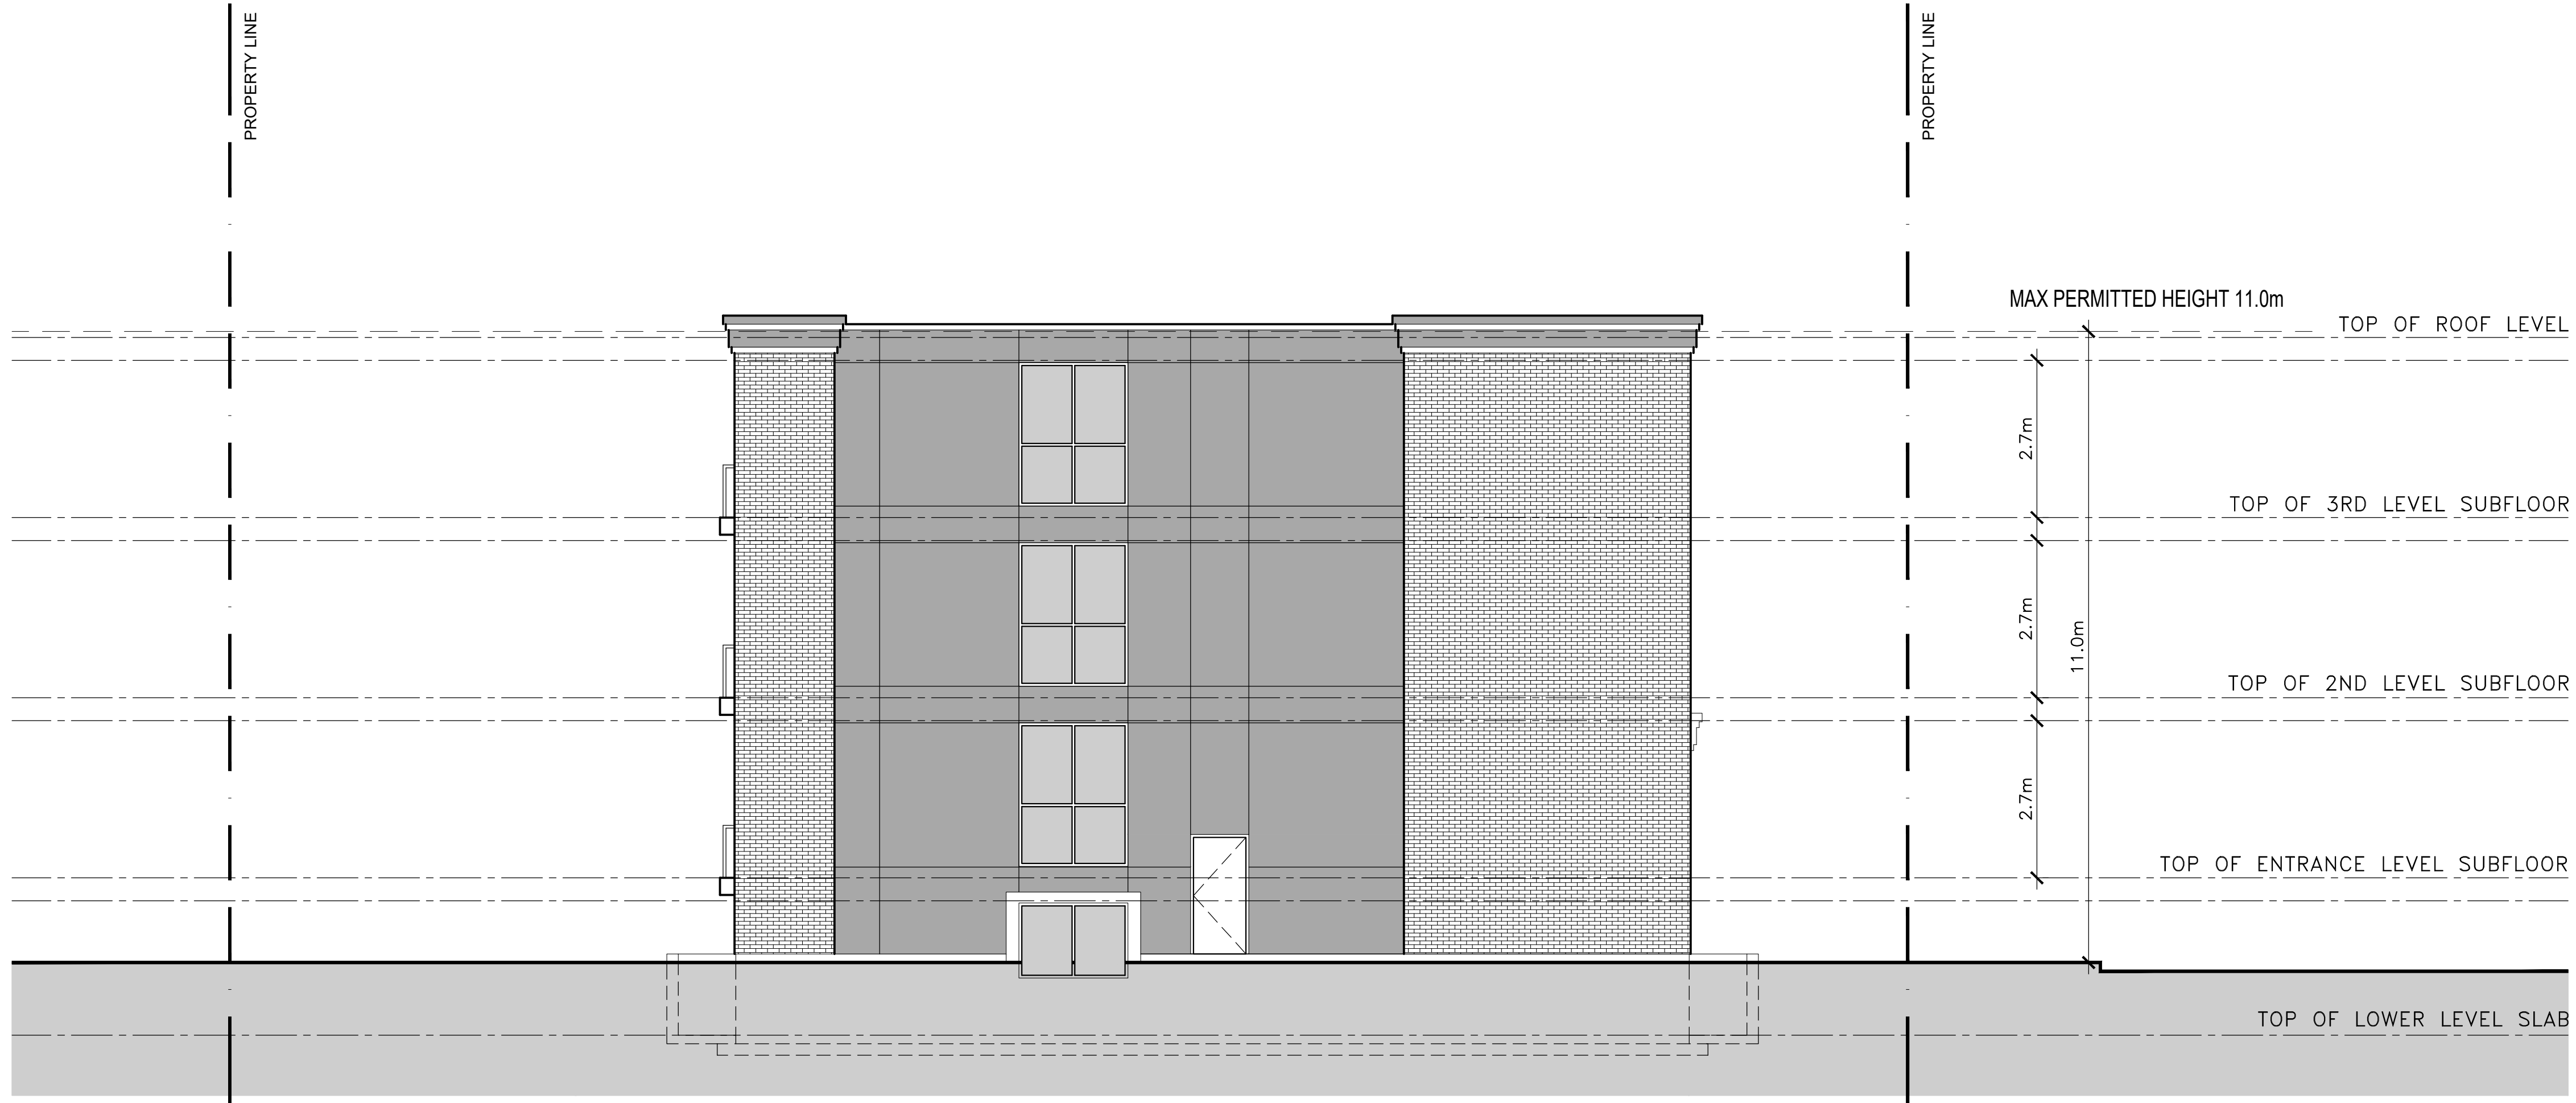

1 REAR ELEVATION  
SCALE = 1:75



2 NORTH SIDE ELEVATION  
SCALE = 1:75



P<sup>2</sup> concepts  
739 RIDGEWOOD AVE., UNIT 201  
OTTAWA, ONTARIO, K1V 6M8

No.	REVISIONS	DATE
11		
10		
09		
08		
07		
06	REVISED FROM 1ST ROUND OF COMMENTS	2020-08-31
05	ISSUED FOR REVIEW	2020-07-27
04	ISSUED FOR REVIEW	2020-07-23
03	ISSUED FOR REVIEW	2020-03-23
02	ISSUED FOR REVIEW	2019-12-18
01	ISSUED FOR COORDINATION	2019-12-06

NOT AUTHENTIC UNLESS SIGNED AND DATED

CONSULTING ENGINEERS  
STRUCTURAL  
MECHANICAL  
ELECTRICAL

DESIGNED BY: P.E. DRAWN BY: P.E. APPROVED BY: P.E.

PROJECT  
243-245 HINCHEY AVENUE

DRAWING TITLE  
REAR AND NORTH SIDE ELEVATIONS

PROJECT NO. 0341  
DATE DEC-06, 2019  
A-201