
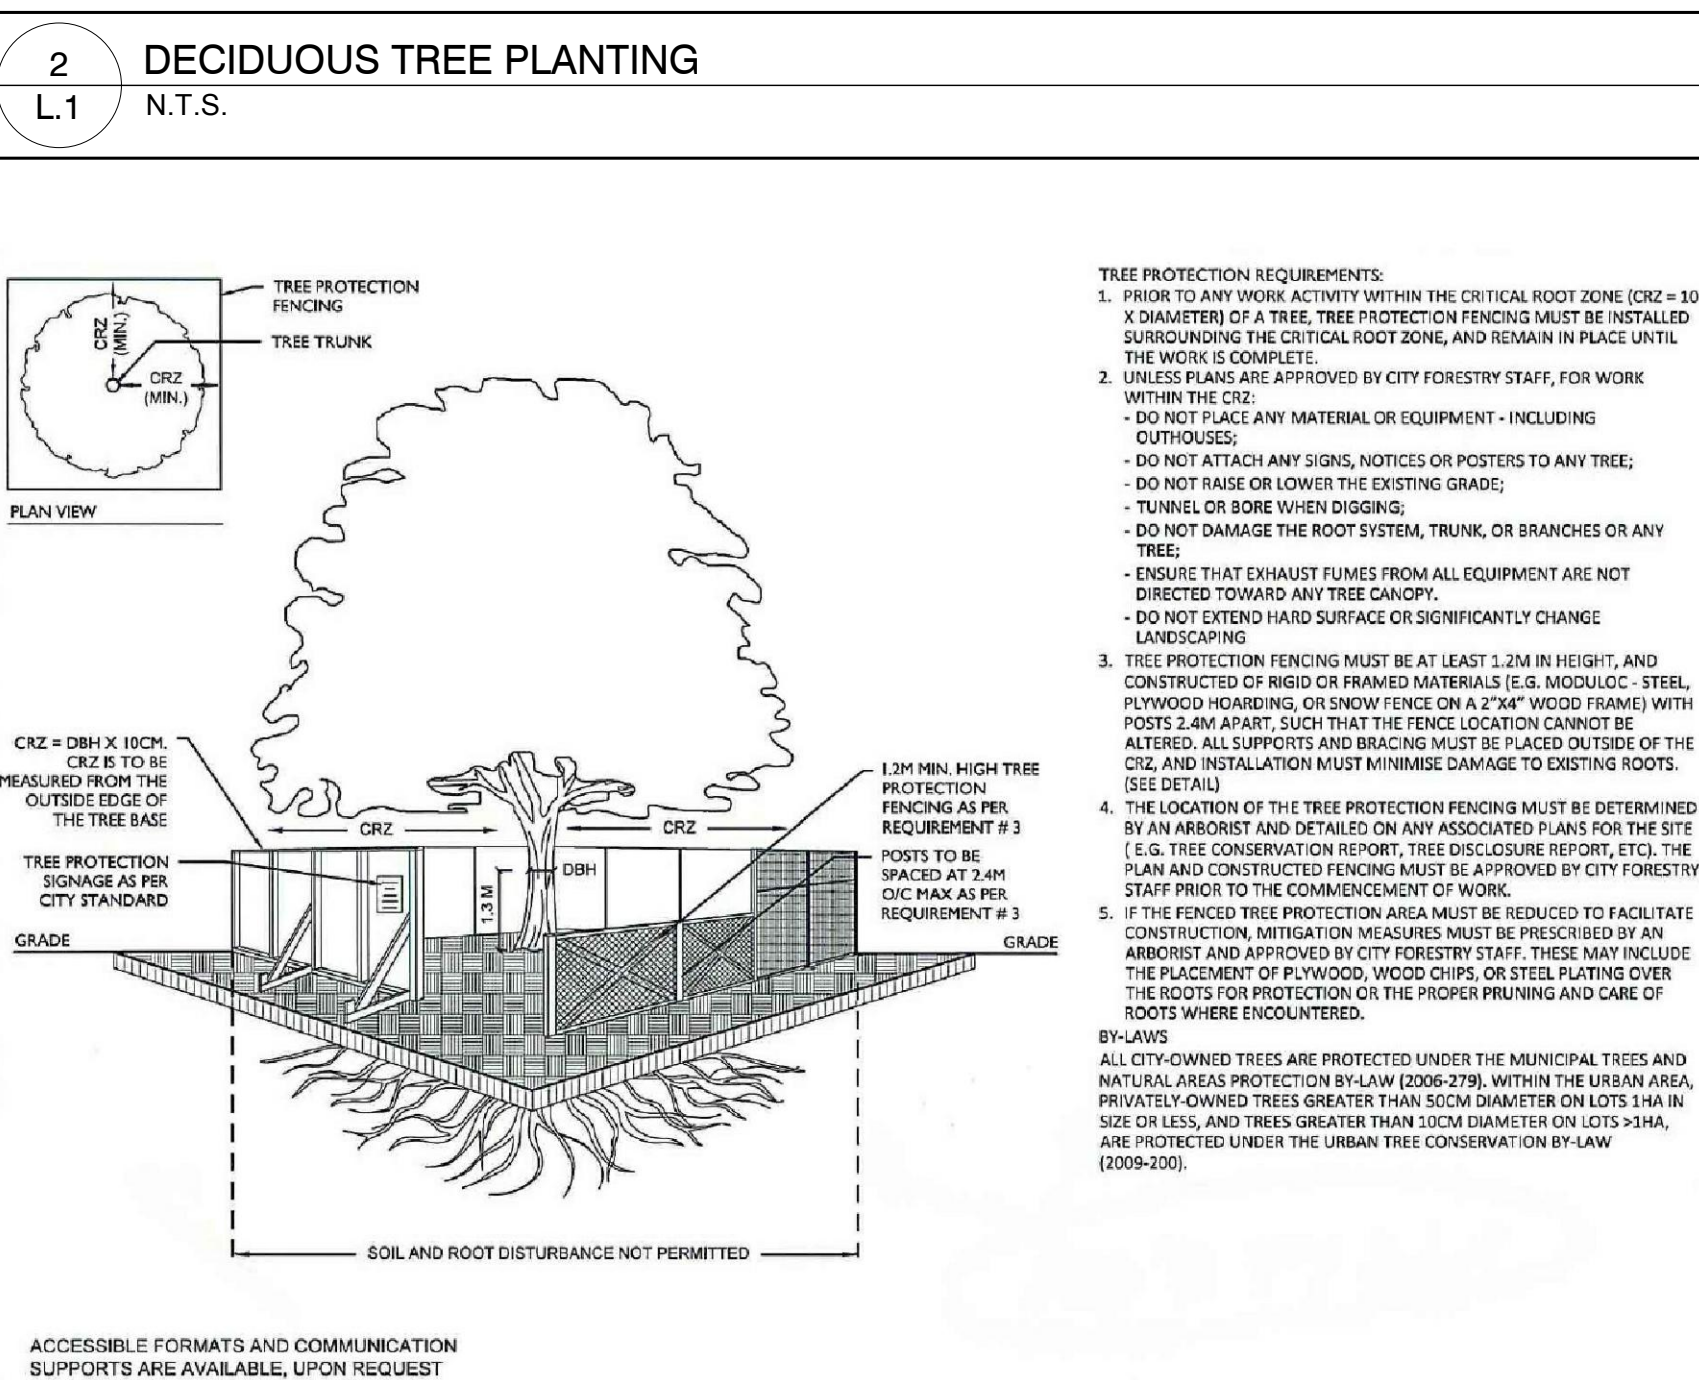
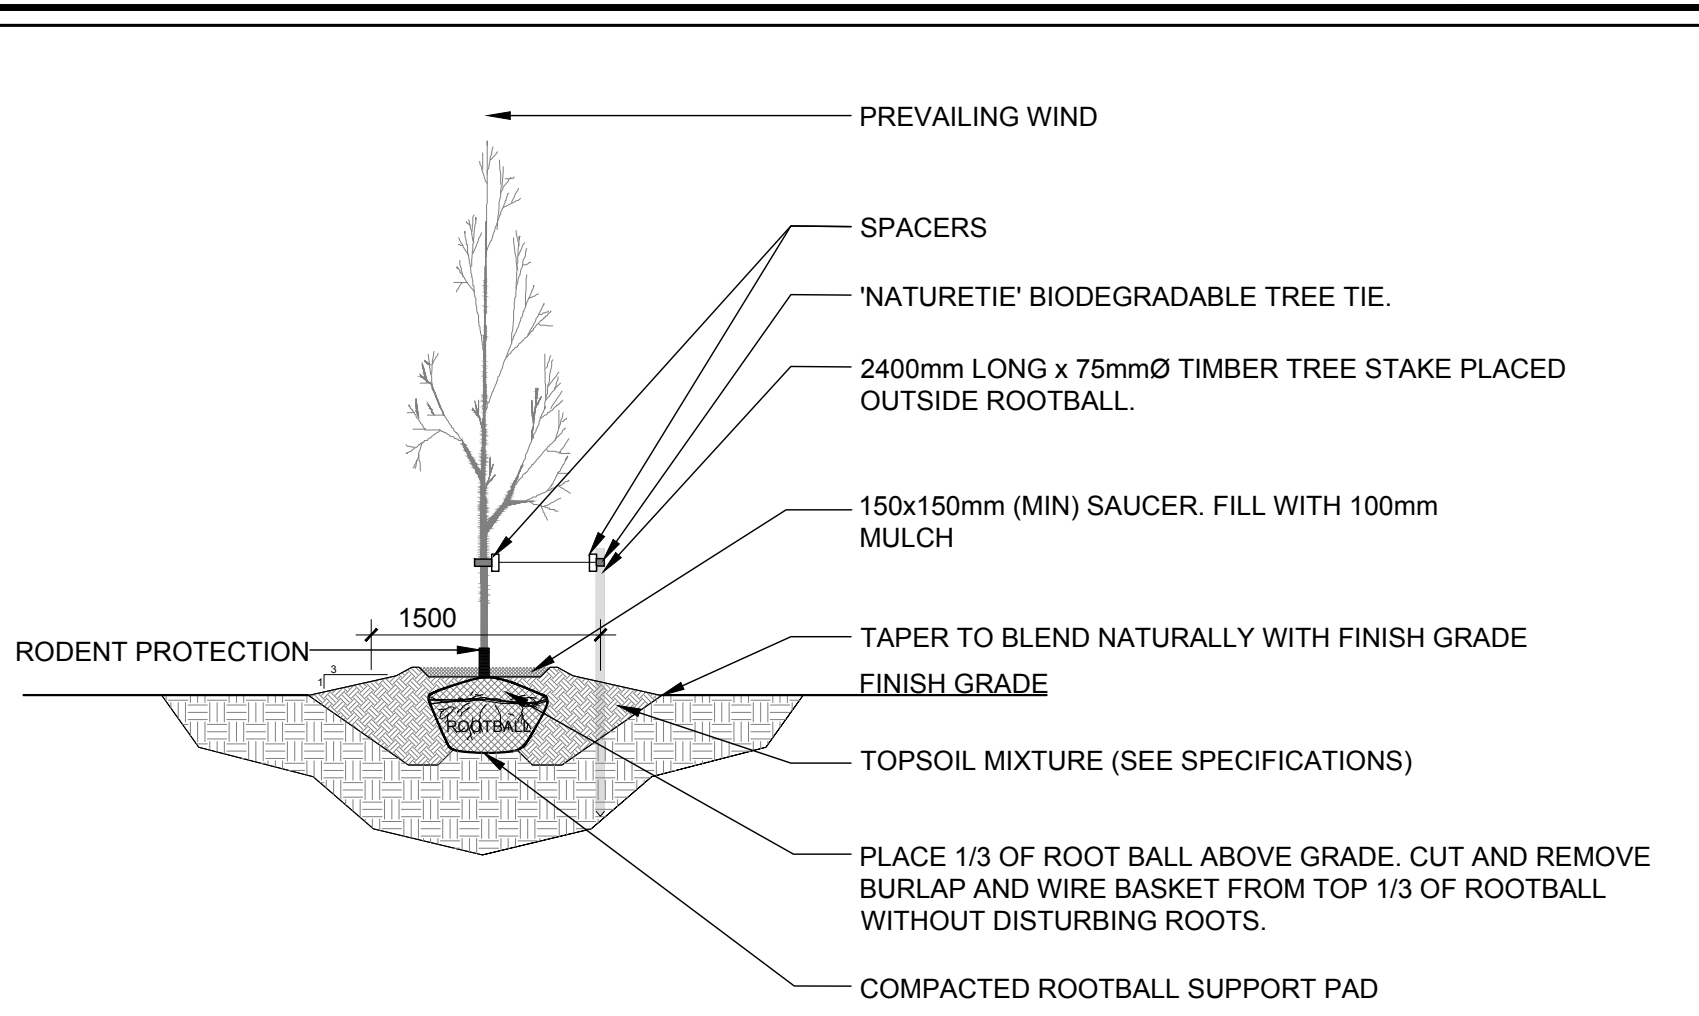


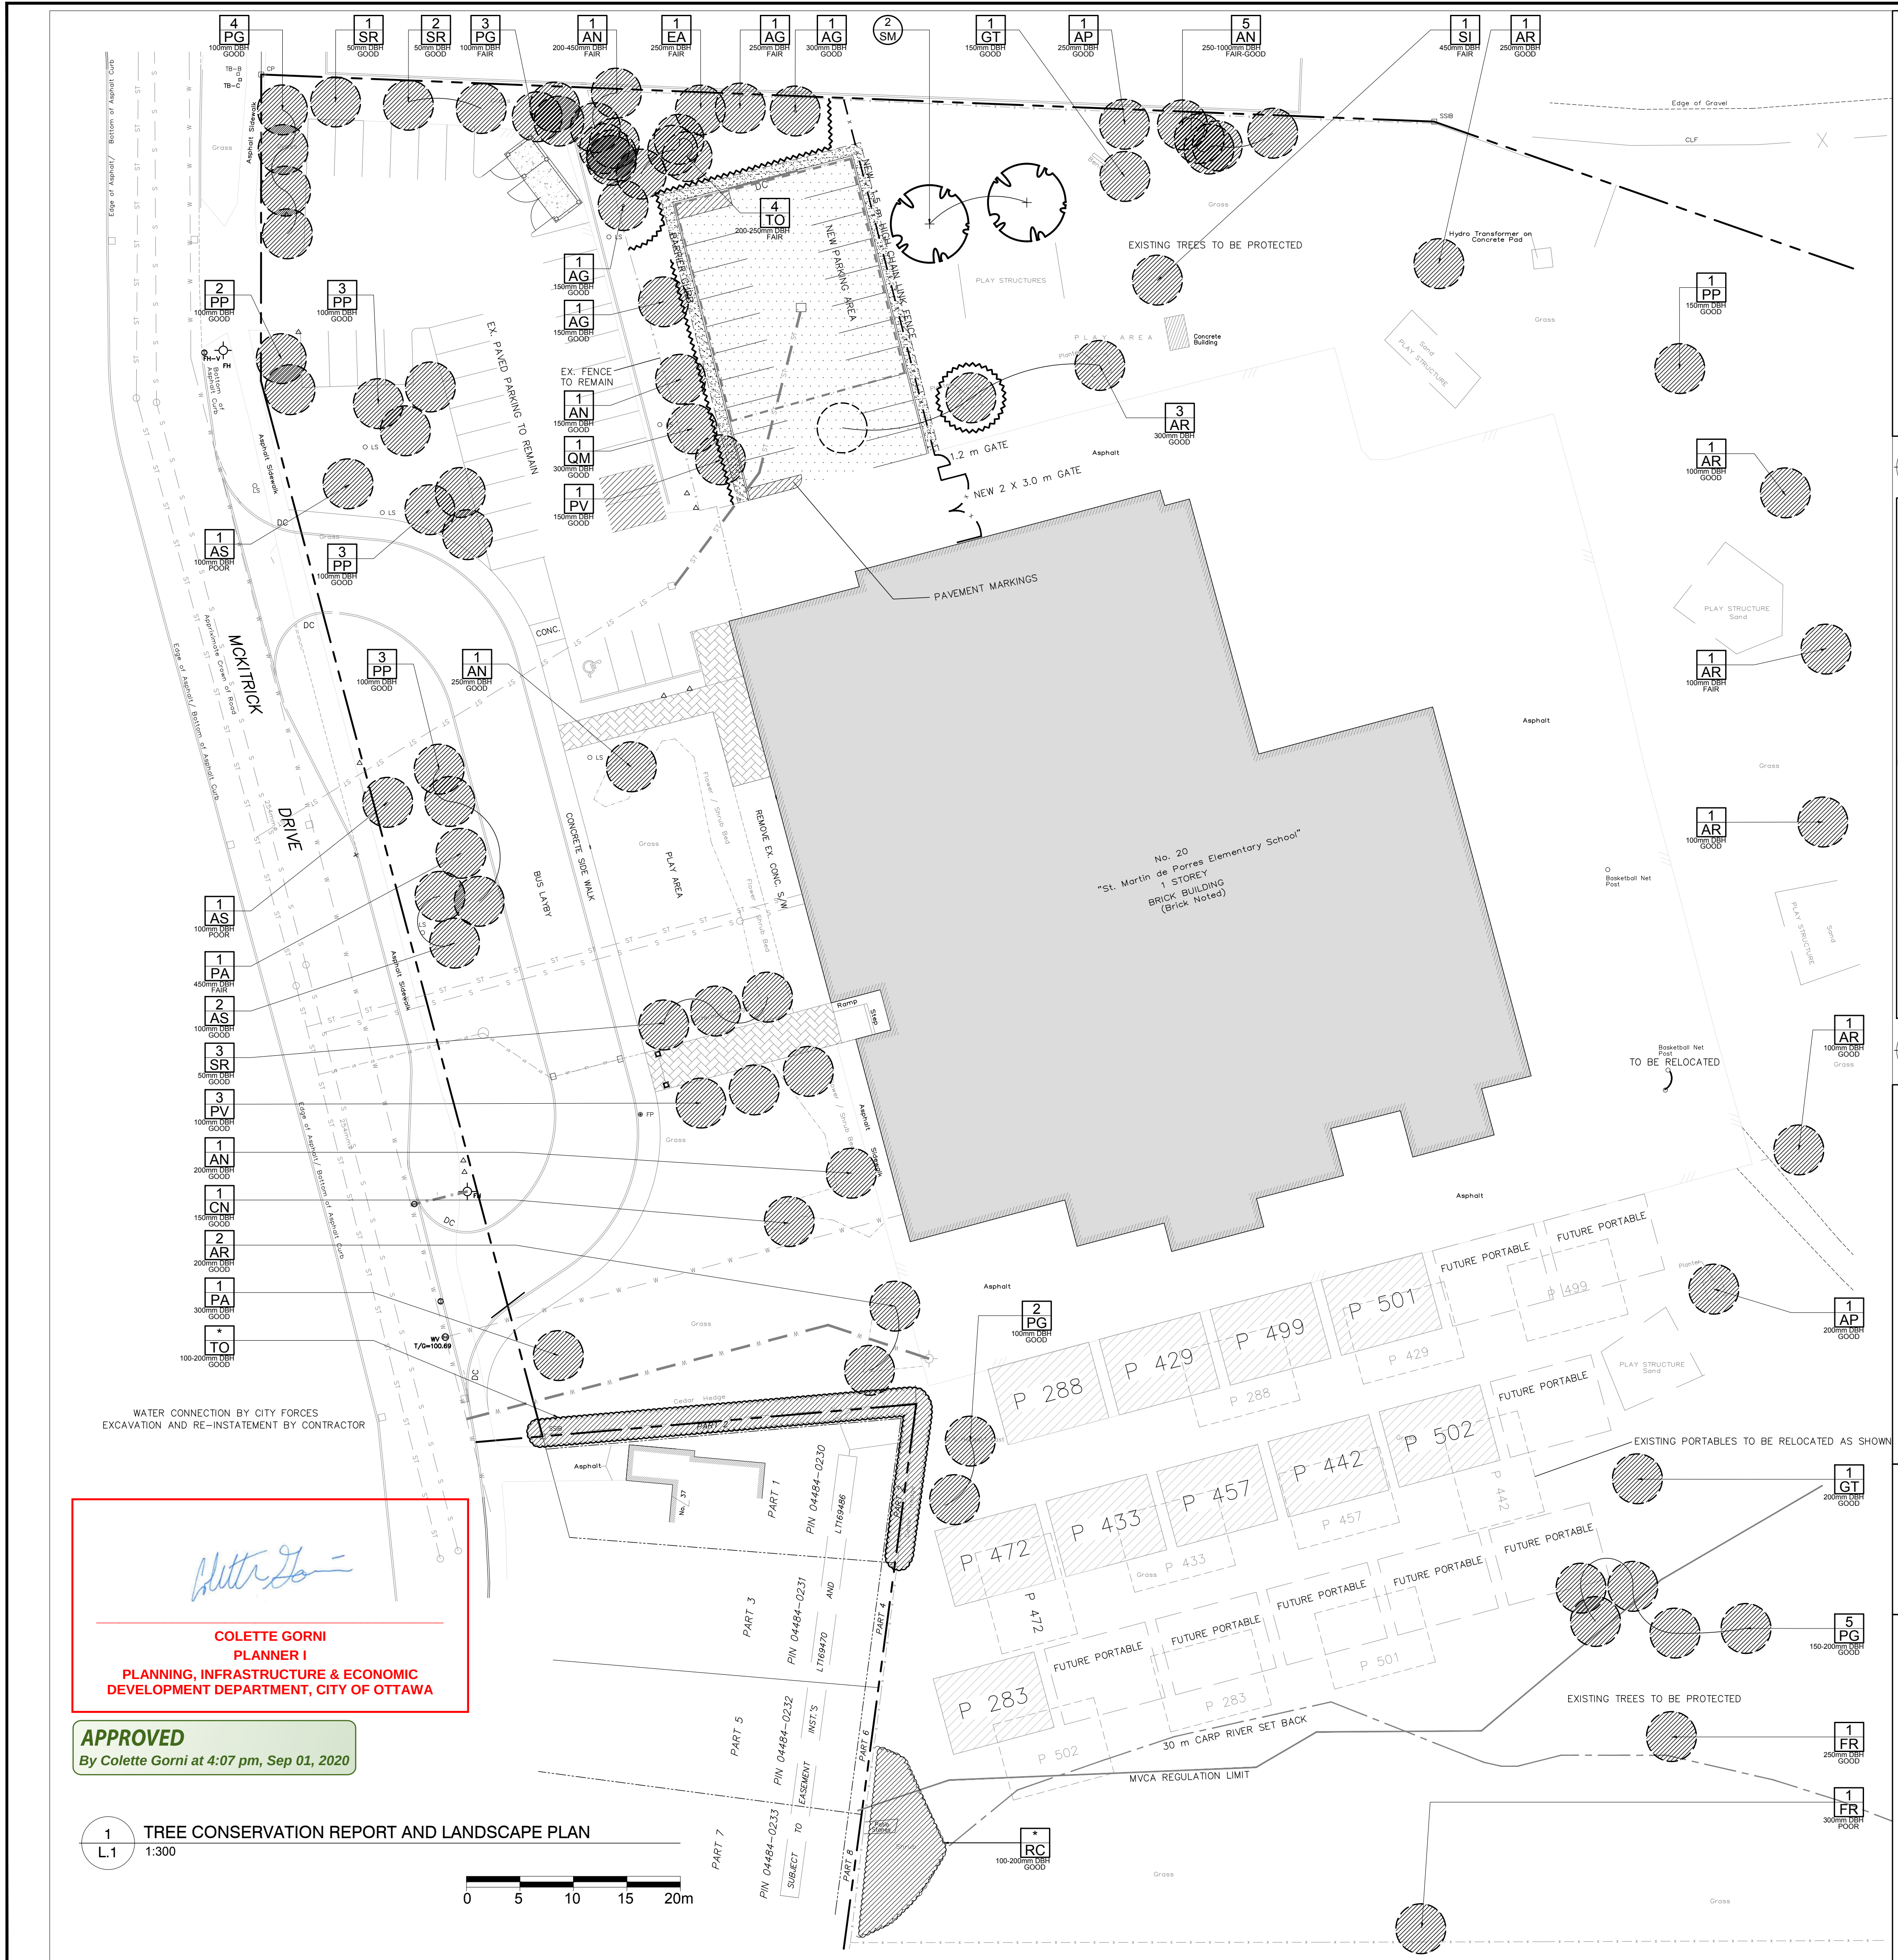

PROPOSED PLANT LIST				
KEY	QTY	BOTANICAL NAME	COMMON NAME	SIZE
TREES				
SM	2	Acer saccharum	Sugar Maple	70mm cal.
EXISTING TREE LIST				
KEY	QTY	BOTANICAL NAME	COMMON NAME	SIZE
AG	4	Acer ginnala	Amur Maple	150-300mm DBH
AN	9	Acer negundo	Manitoba Maple	150-300mm DBH
AP	2	Acer platanoides	Norway Maple	200-250mm DBH
AR	10	Acer rubrum	Red Maple	150-300mm DBH
AS	4	Acer saccharum	Sugar Maple	100mm DBH
CA	1	Aesculus sp.	Chestnut	150mm DBH
EA	1	Elaeagnus angustifolia	Russian Olive	250mm DBH
FR	2	Fraxinus sp.	Ash	250-300mm DBH
GT	2	Gleditsia triacanthos	Honey Locust	150-200mm DBH
PA	2	Picea canadensis	Norway Spruce	300-400mm DBH
PG	14	Picea glauca	White Spruce	100-200mm DBH
PP	12	Picea pungens	Colorado Spruce	100-150mm DBH
PV	4	Prunus virginiana 'Schubert'	Schubert's Chokeberry	100-150mm DBH
RC	1	Rhamnus cathartica	Common Buckthorn	100-200mm DBH
SI	1	Acer saccharum	Silver Maple	400mm DBH
SR	6	Syringa reticulata	Japanese Tree Lilac	100mm DBH
QM	1	Quercus macrocarpa	Bur Oak	300mm DBH
TO	1	Thuja occidentalis	Eastern White Cedar	150-250mm DBH

CLIENT:

Capital Engineering Group Ltd
Municipal / Land Development
110 Dosselter Way
Ottawa, Ontario K1G 4S5
T: (613) 739-0776 F: (613) 739-7302
E: cegl@rogers.com

CONSULTANTS:

CIVIL ENGINEERS:

Capital Engineering Group Ltd
Municipal / Land Development
110 Dosselter Way
Ottawa, Ontario K1G 4S5
T: (613) 739-0776 F: (613) 739-7302
E: cegl@rogers.com

LEGEND

- EXISTING TREE TO REMAIN
- EXISTING HEDGE TO REMAIN
- EXISTING TREE TO BE REMOVED
- PROPOSED SOD
- PROPOSED DECIDUOUS TREE
- PROPOSED ASPHALT (REFER TO CIVIL DRAWING)
- PROPOSED 1.5m HI. CHAIN LINK FENCE
- PROPOSED TREE PROTECTION FENCE

2	PLAN AND FILE NUMBER ADDED	08/19/2020	ML	JL
1	ISSUED FOR SITE PLAN APPLICATION	05/19/2020	ML	JL
No.	Issue	Date	ML	DR

JAMES B. LENNOX & ASSOCIATES INC.
LANDSCAPE ARCHITECTS
3332 CARLING AVE. OTTAWA, ONTARIO K2H 5A8
Tel. (613) 732-5168 Fax. (866) 343-3942

PROJECT

ST. MARTIN DE PORRES CATHOLIC SCHOOL
ADDITIONAL PARKING
20 MCKITTRICK DRIVE, KANATA ON

DRAWING

TREE CONSERVATION REPORT & LANDSCAPE PLAN

STAMP

ASSOCIATION OF LANDSCAPE ARCHITECTS
MEMBER
JAMES B. LENNOX

SCALE

AS SHOWN

START DATE

MAY 2020

PROJECT NO.

200CSB2034

DRAWING NO.

L.1

PLOT SIZE B.1

D07-12-20-0079