


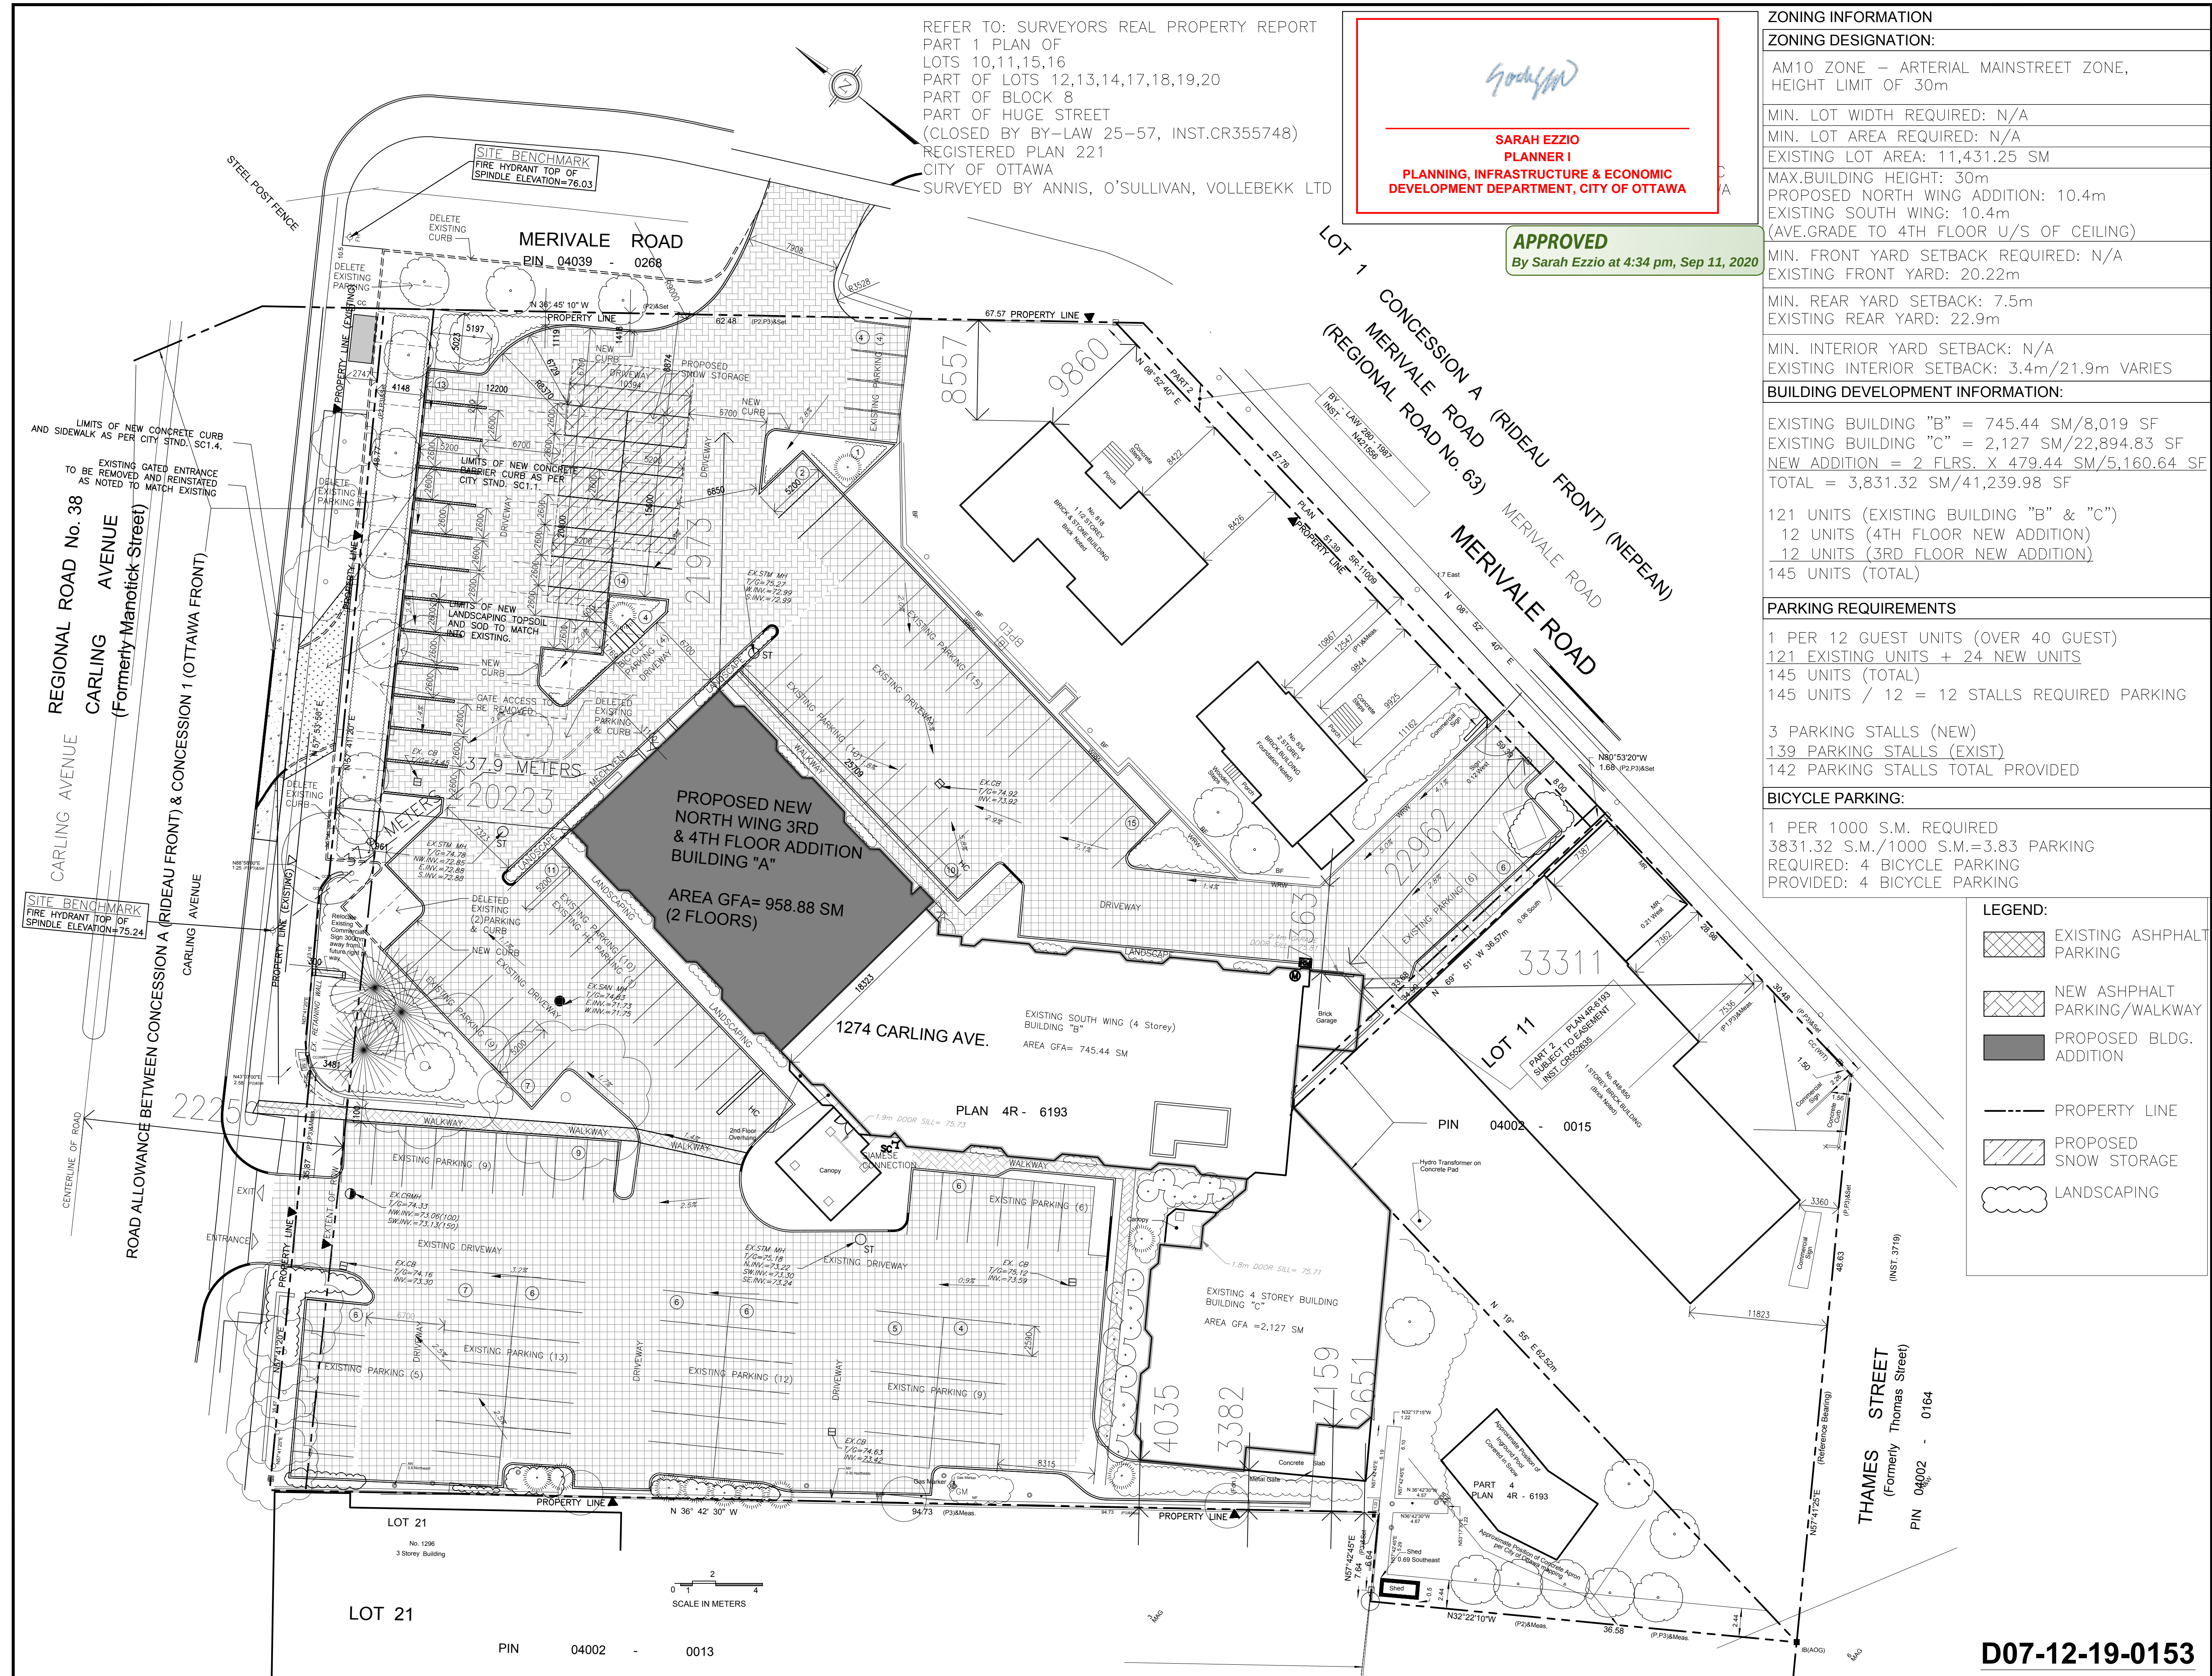

**ANGELO MATTIA SPADOLA
ARCHITECT**
200-1645 RUSSELL ROAD, OTTAWA, ONTARIO K1G 4G5
TEL 613 228 7190

NO.	REVISIONS	DATE
1	ISSUED FOR COORDINATION	01-27-19
2	ISSUED FOR SITE PLAN APPLICATION	08-26-19
3	ISSUED FOR BUILDING PERMIT	12-10-19
4	RESPONSE TO SITE PLAN CITY COMMENTS	02-22-20
5	RESPONSE TO SITE PLAN CITY COMMENTS	04-29-20
6	RESPONSE TO SITE PLAN CITY COMMENTS	18-07-20
7		
8		
9		
10		
11		
12		

NOTE:
THE CONTRACTOR SHALL CHECK AND VERIFY ALL DIMENSIONS
AND REPORT ALL ERRORS AND OMISSIONS TO THE ARCHITECT FOR
HIS WRITTEN PERMISSION BEFORE PROCEEDING WITH WORK.
NOT FOR CONSTRUCTION UNLESS SIGNED BY THE ARCHITECT.

CONSULTANTS:
**STRUCTURAL/MECHANICAL
ELECTRICAL/CIVIL**
exp. EXP. 2650 QUEENSWAY DR., SUITE 100
OTTAWA, ONTARIO K2B 8H6 CANADA
PHONE (613) 688-1899

LANDSCAPE:
Stantec STANTEC 1331 CLYDE AVE., SUITE 400
OTTAWA, ONTARIO K2C 3G4
CANADA PHONE (613) 722-4420

SURVEYOR:
ANNIS O' SULLIVAN VOLLEBEKK
14 CONCOURSE GATE, SUITE 500
OTTAWA, ONTARIO K2E 7S6 CANADA
PHONE (613) 727-0850

PROJECT:
**BEST WESTERN PLUS
ADDITION**

LOCATION:
**1272 CARLING AVE.
OTTAWA, ONTARIO**

DWG TITLE:
SITE PLAN

DATE: 2018-08-22
SCALE: 1:20
FILE NAME: PROJECT #: 000

DESIGNED BY: AMS
DRAWN BY: JV
APPROVED BY: AMS

DRAWING NO:
SP-1
OF
**ONTARIO ASSOCIATION
OF
ARCHITECTS
ANGELO M. SPADOLA
LICENCE
4339**