




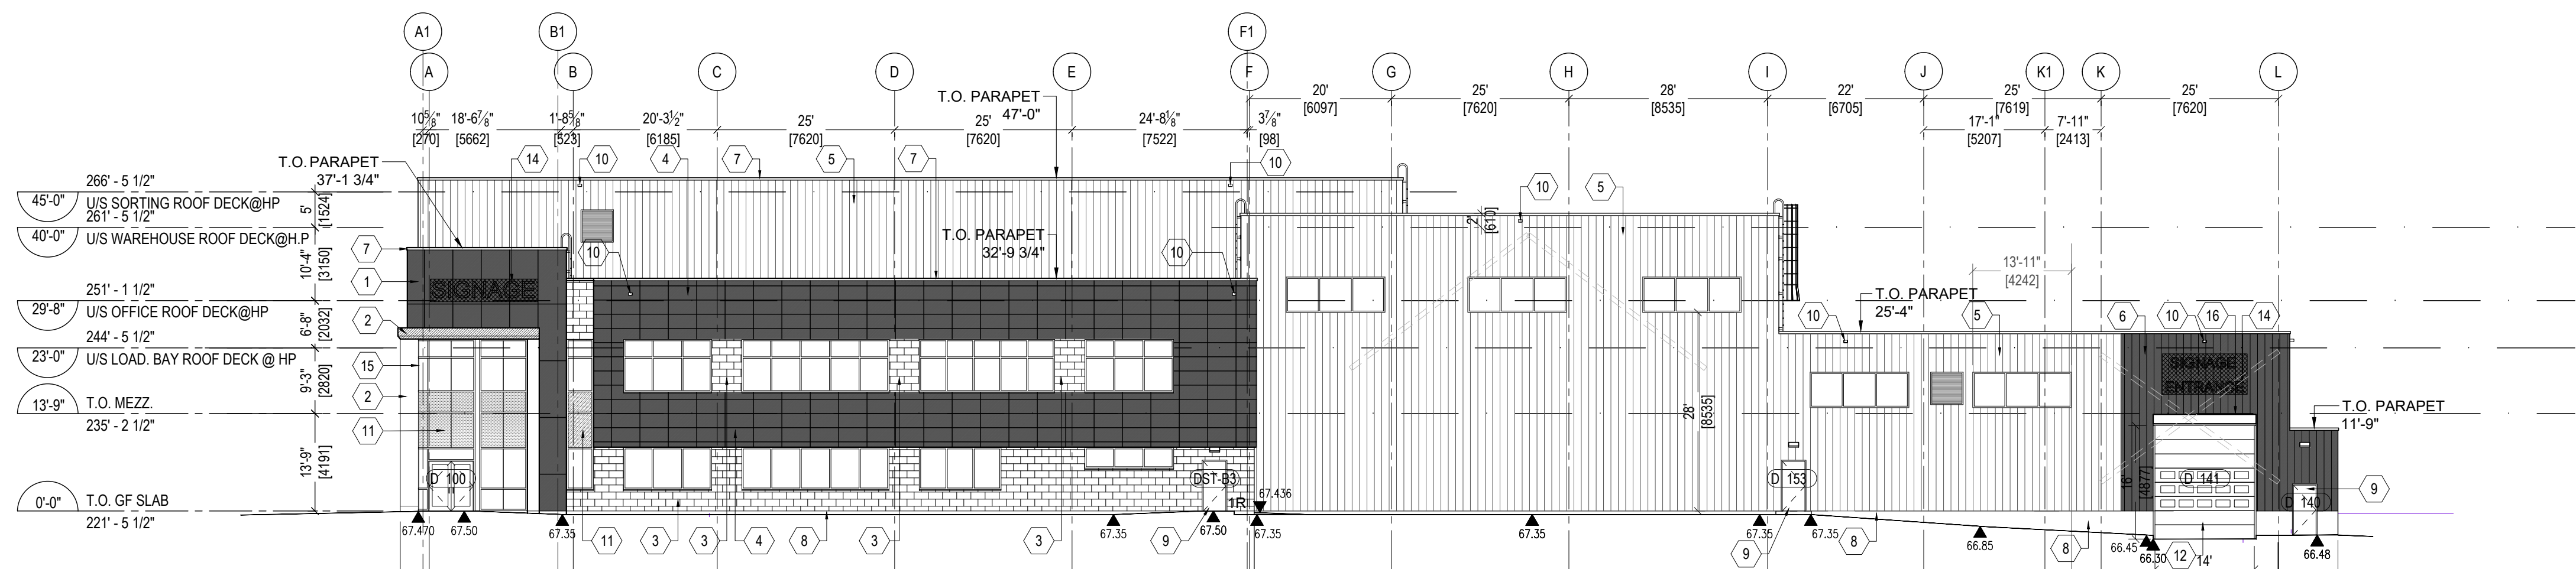


1 WEST ELEVATION  
A3.01 SCALE: 1/16" = 1'-0"

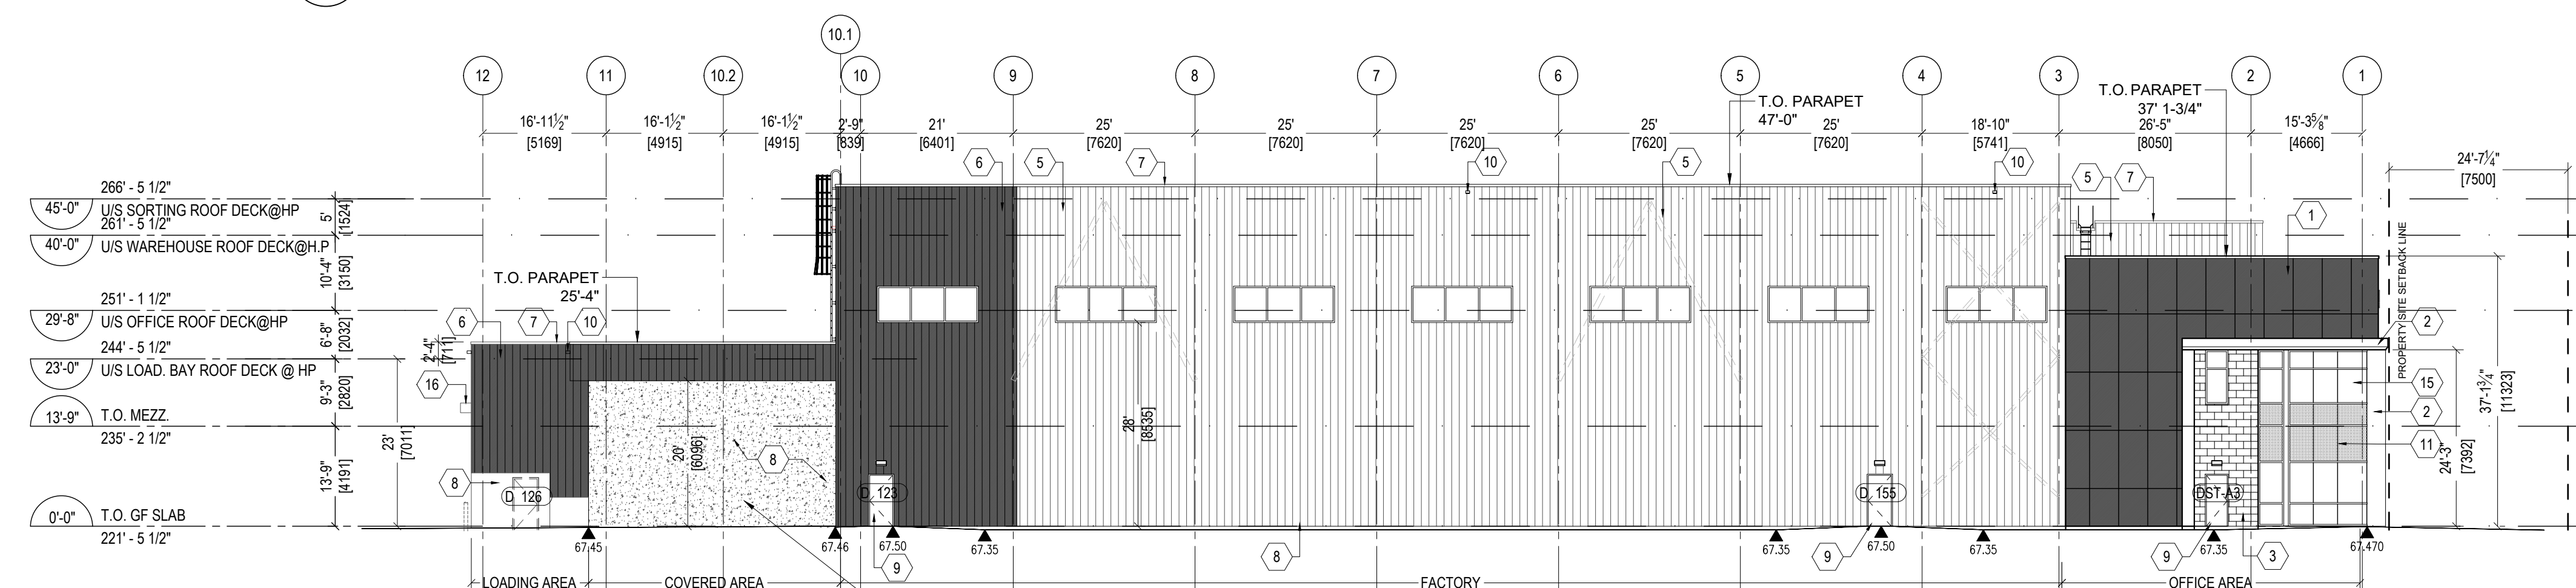

2 NORTH ELEVATION  
A3.01 SCALE: 1/16" = 1'-0"

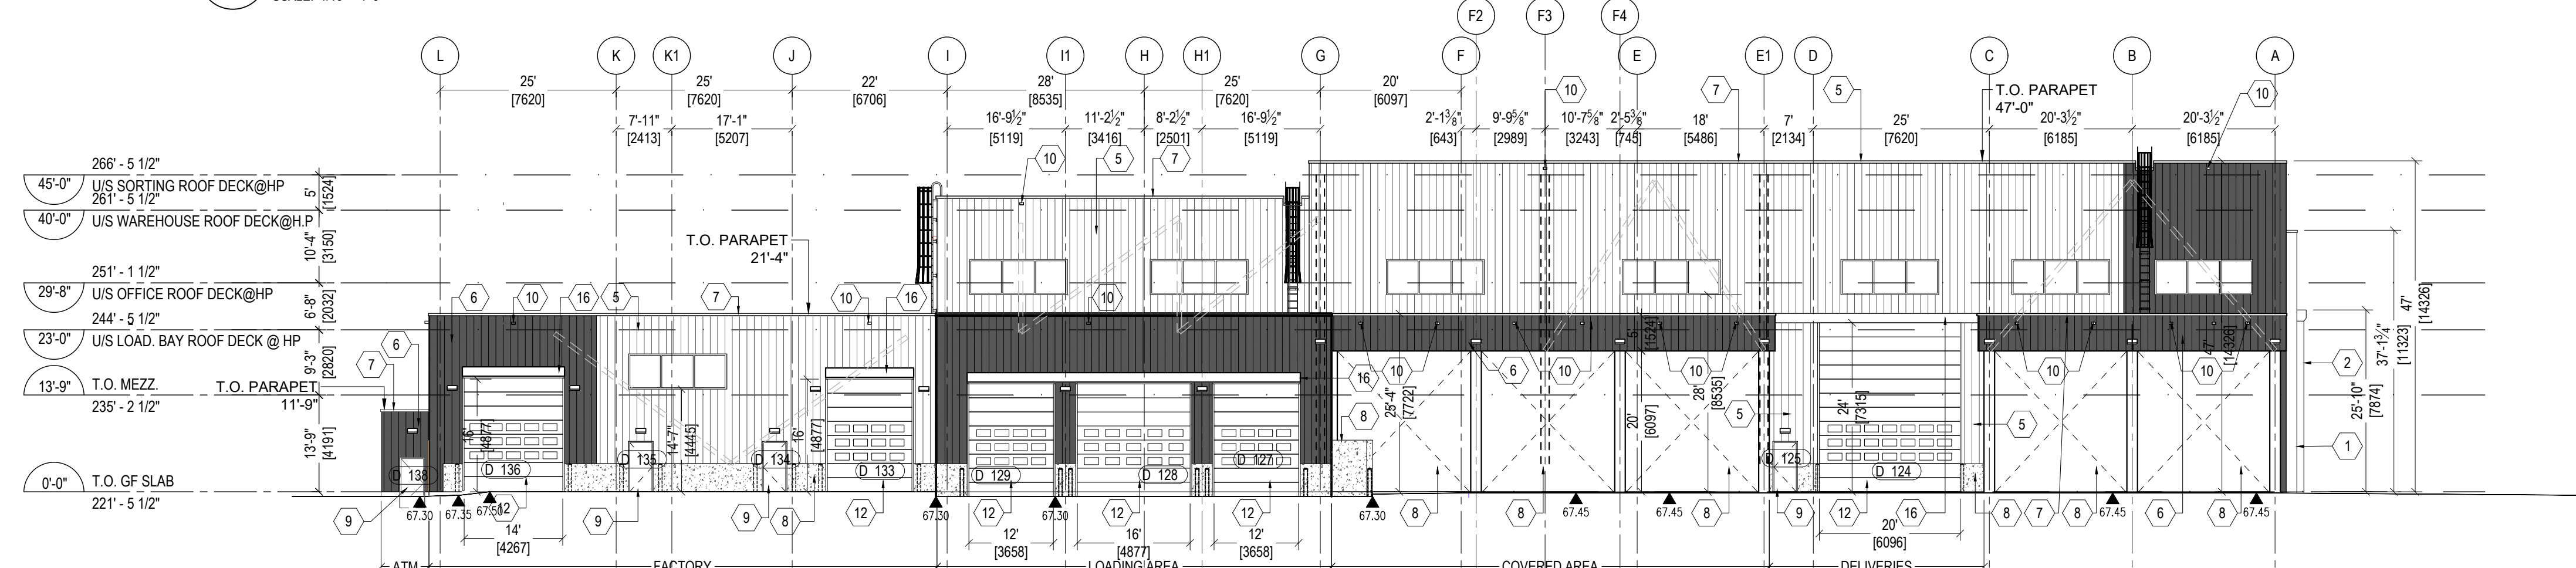

3 EAST ELEVATION  
A3.01 SCALE: 1/16" = 1'-0"

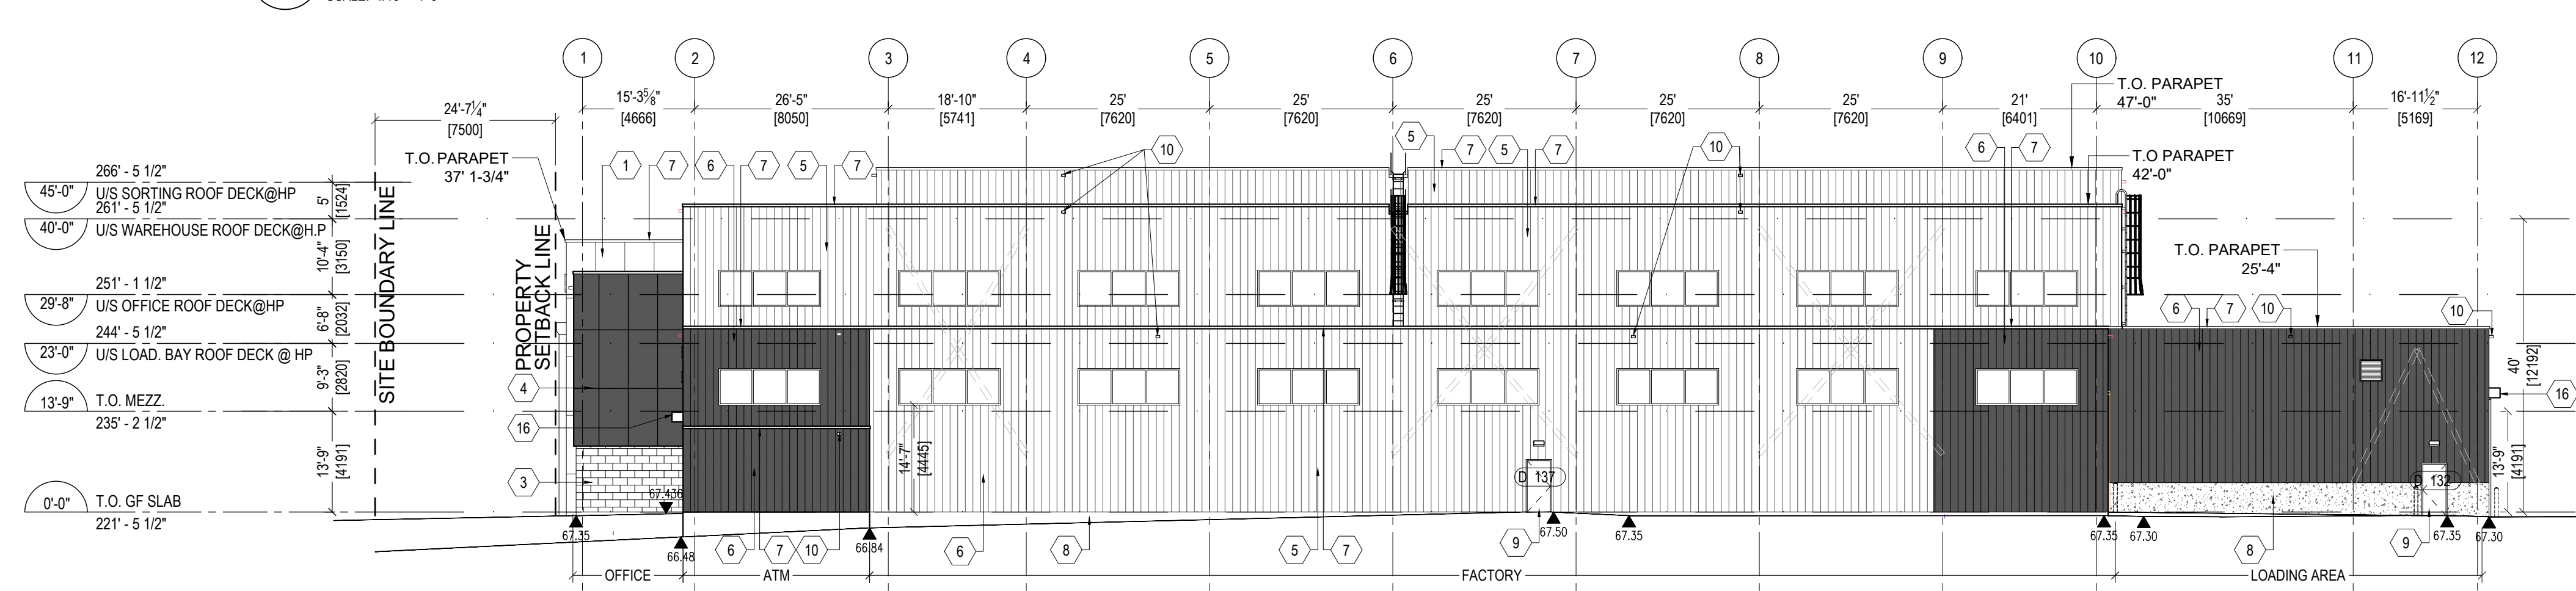

4 SOUTH ELEVATION  
A3.01 SCALE: 1/16" = 1'-0"

- LEGEND**
- 1 ALUMINUM COMPOSITE PANEL ALU-COIL COLOUR: UMIRA GREY - 7022 - 04mm. PANEL SIZES: -VERTICAL: 8'x4'
  - 2 ALUMINUM COMPOSITE PANEL ALU-COIL COLOUR: TRD RED, THICKNESS 3mm
  - 3 METAL SILING 12" X 24" BLOCK PROFILE 2.530" PANEL LENGTH W/ NO VISEL SCREWS COLOUR TO MATCH IMP IMP SOLID FLUOROPON PVDF COLOURS: KYNAR 500/ALUM 5000 DOVE GRAY
  - 4 ALUMINUM COMPOSITE PANEL ALU-COIL COLOUR: UMIRA GREY - 7022 - 04mm. PANEL SIZES: -HORIZONTAL: 8'x4'
  - 5 PRE-MANUFACTURED INSULATED METAL PANEL SYSTEM, SHADOWLINE VERTICAL ORIENTATION. COLOUR: 432B1021 FLUOROPON L/R SR DOVE GRAY
  - 6 PRE-MANUFACTURED INSULATED METAL PANEL SYSTEM, SHADOWLINE VERTICAL ORIENTATION. COLOUR: 432B1714 FLUOROPON CHARCOAL
  - 7 PREFINISHED METAL FLASHING C/W DRIP EDGE, COLOUR: BLACK
  - 8 POURED CONCRETE
  - 9 INSULATED HOLLOW METAL DOOR, COLOUR TO MATCH KINGSFAN IMP CHARCOAL
  - 10 PREFIN METAL SCUPPER, COLOUR: BLACK
  - 11 SPANDREL GLAZING C/W INSULATED BACK PANEL, COLOUR: BLACK
  - 12 HIGH SPEED ROLL-UP OVERHEAD DOOR C/W MOTOR, TRACK AND HARDWARE. COLOUR TO MATCH KINGSFAN IMP CHARCOAL
  - 13 TYP. 1" VERTICAL REVEAL JOINT C/W ACM FILLER PLATE, COLOUR: CHARCOAL. INSTALL REVEALS PER MANUF. RECOMMENDATIONS.
  - 14 INTERNALLY LIT SIGNAGE, PROVIDE BLOCKING AND POWER, G.C. TO PROVIDE SHOP DRAWINGS.
  - 15 ANODIZED ALUMINUM STOREFRONT FRAMING SYSTEM, FRAME COLOUR: BLACK
  - 16 RED METAL CANOPY COLOUR RED TO MATCH ALUMINUM COMPOSITE PANEL, W/ST COLOUR SOLID TRC RED 4-TRC-30.
  - 17 INSULATED OVERHEAD DOOR COMPLETE WITH TRACK & HARDWARE (REFER TO SPECIFICATIONS), COLOUR TO MATCH KINGSFAN IMP CHARCOAL.

- 16A ANODIZED ALUMINUM CLOSURE CAP / CORNER OR WINDOW SILL TO MATCH WINDOW BY WINDOW SUPPLIER
- 17 OUTDOOR CAMERAS
- 18 INTERNALLY LIT SIGNAGE, PROVIDE POWER, SUPPLY AND 4" THICK EXTERIOR GRADE PLUMBING TIE FOR SIGNAGE MOUNTING, G.C. TO PROVIDE SHOP DRAWINGS.
- 19 CANOPY C/W LIGHTING, ALUMINUM COMPOSITE MATERIAL -ALU-COIL LARSON COLOUR: PEWTER MICA AND GAUGE TO BE CONFIRMED. REFER TO SECTION DETAILS 4 & 5/A-512.
- 20 TYP. 1" VERTICAL REVEAL JOINT C/W ACM FILLER PLATE, COLOUR: CHARCOAL. INSTALL REVEALS PER MANUF. RECOMMENDATIONS.
- 20A TYP. 1 1/2" HORIZONTAL REVEAL JOINT C/W ACM FILLER PLATE, COLOUR: CHARCOAL. INSTALL REVEALS PER MANUF. RECOMMENDATIONS.
- 20B INTERNALLY LIT SIGNAGE, PROVIDE BLOCKING AND POWER, G.C. TO PROVIDE SHOP DRAWINGS. REFER TO DETAILS FOR SIGNAGE INSTALLATION.
- 21A GLASS & METAL SIGNAGE BAND BY SIGNAGE SUPPLIER. PROVIDE BLOCKING AS REQUIRED.
- 22 DOCK SEAL
- 23 CONTINUOUS BENT METAL CAP, 22 GA. PREFINISHED METAL C/W HIDDEN FASTENERS, COLOR TO MATCH WINDOW FRAME
- 24 PREFINISHED METAL DRIP FLASHING, PAINT COLOUR TO MATCH ADJACENT EXTERIOR FINISH, TBC
- 25 HOT DIPPED GALVANIZED BENT STEEL PLATE AROUND 3 SIDES OF OPENING. SEE DETAILS
- 27 CONTINUOUS BENT METAL CAP, 22 GA. PREFINISHED METAL C/W HIDDEN FASTENERS, COLOUR REFER TO SEE DETAILS POS 342, 343, 344
- 28 6" DIAMETER CONCRETE FILLED STEEL PROTECTION BOLLARD, 54" HIGH ABOVE GRADE.
- 29 SWAGE CONNECTION REFER TO M&E MAX 900mm MIN 300mm ABOVE GRADE
- 30 HOT DIPPED GALVANIZED STEEL GUARDRAIL AT LOADING RAMP, PAINTED YELLOW.
- 31 HOT DIPPED GALVANIZED STEEL WALL PROTECTION, PAINTED YELLOW SEE DETAIL 4/A102.
- 32 MECHANICAL LOVER, PREFIN METAL, COLOUR TO MATCH WALL FINISH. REFER TO MECHANICAL.
- 33 ANODIZED ALUMINUM CLOSURE CAP / CORNER OR WINDOW SILL TO MATCH WINDOW BY WINDOW SUPPLIER
- 34 EXTERIOR WALL PAK LIGHT. REFER TO ELECTRICAL
- 35 PREFINISHED METAL IMP STACK JOINT COVER TRIM, COLOUR TO MATCH IMP DARK BRONZE.
- 35A PREFINISHED METAL IMP STACK JOINT COVER TRIM, COLOUR TO MATCH IMP PEWTER.
- 36 PROVIDE POWER FOR SIGNAGE, CONFIRM WITH SIGN SUPPLIER FOR POWER REQUIREMENTS
- 37 TRAFFIC LIGHTS, REFER TO ELECTRICAL
- 38 PREFINISHED METAL PARAPET CAP C/W LIGHTING, ALUMINUM COMPOSITE MATERIAL, ALU-COIL LARSON FINISH : PEWTER MICA GAUGE, TBC. REFER TO A342 & A343.
- 39 ALUMINUM COMPOSITE MATERIAL C/W CONTINUOUS BENT METAL CAP, 22GA. PRE-FINISHED VENTED METAL SOFFIT-ALU-COIL LARSON FINISH : PEWTER MICA

**SYMBOLS LEGEND**

|   |                                             |
|---|---------------------------------------------|
| A | GRID LINE & DIMENSIONS REFER TO FLOOR PLANS |
|   | WINDOW TYPE NUMBER REFER TO WINDOW SCHEDULE |
|   | FINISH MATERIAL: TYP.                       |

*[Signature]*

LILY XU, MCIP, RPP  
MANAGER, DEVELOPMENT REVIEW SOUTH  
PLANNING, INFRASTRUCTURE & ECONOMIC  
DEVELOPMENT DEPARTMENT, CITY OF OTTAWA

APPROVED  
By Lily Xu at 5:15 pm, Sep 14, 2020

1. Contractor must verify all job dimensions, all drawings, details, specifications and report any discrepancies to owners before proceeding with work.  
2. All drawings and specifications are instruments of service and the property of the architects which must be returned at the completion of the work, and may not be reproduced without their written permission.

| 02  | ISSUED FOR SPC RESPONSE 2 | 2020-03-13 |
|-----|---------------------------|------------|
| 01  | ISSUED FOR SPC RESPONSE 1 | 2020-01-17 |
| ref | description               | date       |

## revisions



DESIGN ARCHITECT  
**NICHOLAS CARAGIANIS ARCHITECT INC.**  
137 Pamela St. Ottawa, ON. K1S 3K9  
tel: (613) 237-6801 fax: (613) 237-8289  
email: shickey@ncarchitect.ca


STRUCTURAL ENGINEER  
**LEEKOR**  
359 Kent, Suite 501, Ottawa, ON. K2P 0R6  
tel: (613) 234-0886 fax: (613) 233-4413  
email: lee@leekor.com

MECHANICAL/ELECTRICAL  
**MIRITON**  
1716 Woodward Drive, Suite 200, Ottawa, ON. K2C 0P8  
tel: (613) 722-5486  
email: johnnie.chahwan@miriton.com

CIVIL ENGINEER  
**NOVATECH**  
240 Michael Cowpland Drive, Suite 200, Ottawa, ON. K2M 1P6  
tel: (613) 254-9643 fax: (613) 254-5867  
email: f.thauvette@novatech-eng.com

PLANNING & URBAN DESIGN  
**NOVATECH**  
240 Michael Cowpland Drive, Suite 200, Ottawa, ON. K2M 1P6  
tel: (613) 254-9643 fax: (613) 254-5867  
email: t.gilchrist@novatech-eng.com

OWNER:  
**AMERICAN IRON & METAL**  
9100, BOUL. HENRI-BOURASSA EST  
MONTREAL, QUEBEC H1E 2S4  
tel: 514-494-2000 aim-global.com

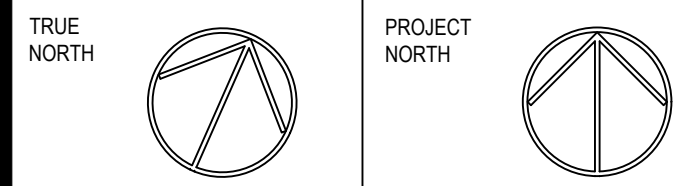

ARCHITECT  
**nicholas caragianis architect inc.**  
137 Pamela Street,  
Ottawa, ON. K1S 3K9  
t: 613 237 6801  
f: 613 237 8999  
e: info@ncarchitect.ca  
www.ncarchitect.ca

PROJECT & LOCATION  
**METAL RECYCLING PLANT**  
2555 SHEFFIELD ROAD  
OTTAWA, ONT.

OFFICE FILE NUMBER  
19023

TITLE OF DRAWING  
**BUILDING-A  
ELEVATIONS**

SCALE:  
1/16" = 1'-0"

DATE:  
MARCH 2019

DRAWN BY:  
GL, SH, CC, AA

A3.01