



ALL NEW WINDOWS AND DOORS TO BE 6X2" ALUMINIUM FRAMING CLEAR ANODIZED C/W LOW E ARGONE CLEAR GLAZING THERMOPANE UNITS AS WELL AS NEW DOORS AND C/W DEAD BOLT LOCKS WITH PANIC INTERIOR HARDWARE AND EXTERIOR PULLS AND CLOSERS AND WEATHER STRIPPING AND THRESHOLDS.

FRONT ELEVATION WEST

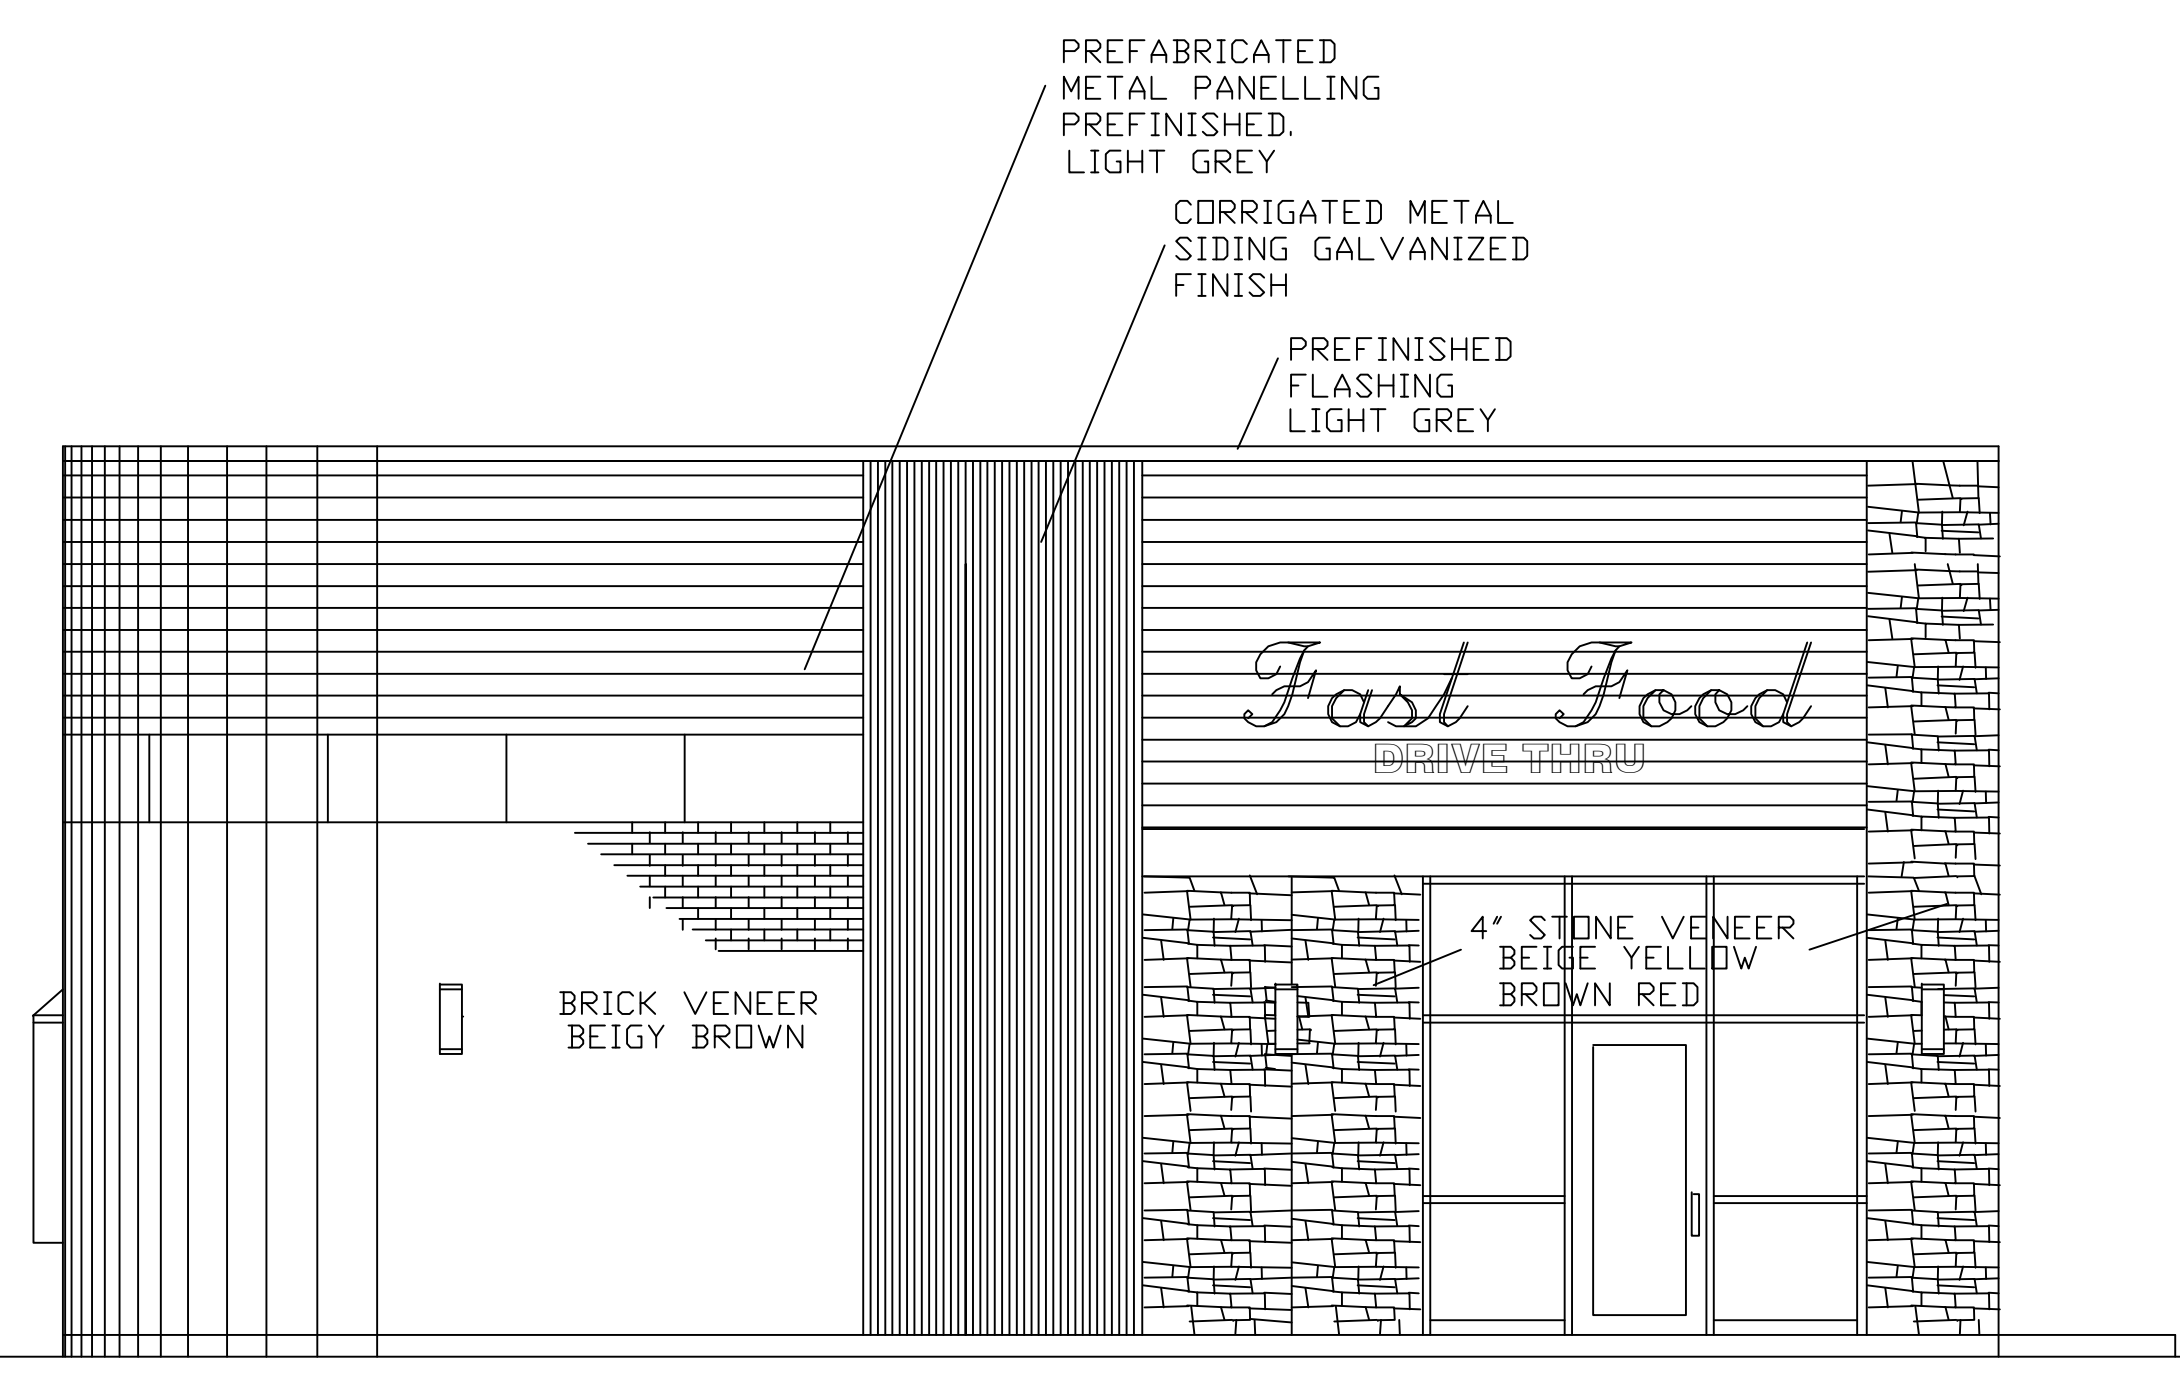


SIDE ELEVATION NORTH

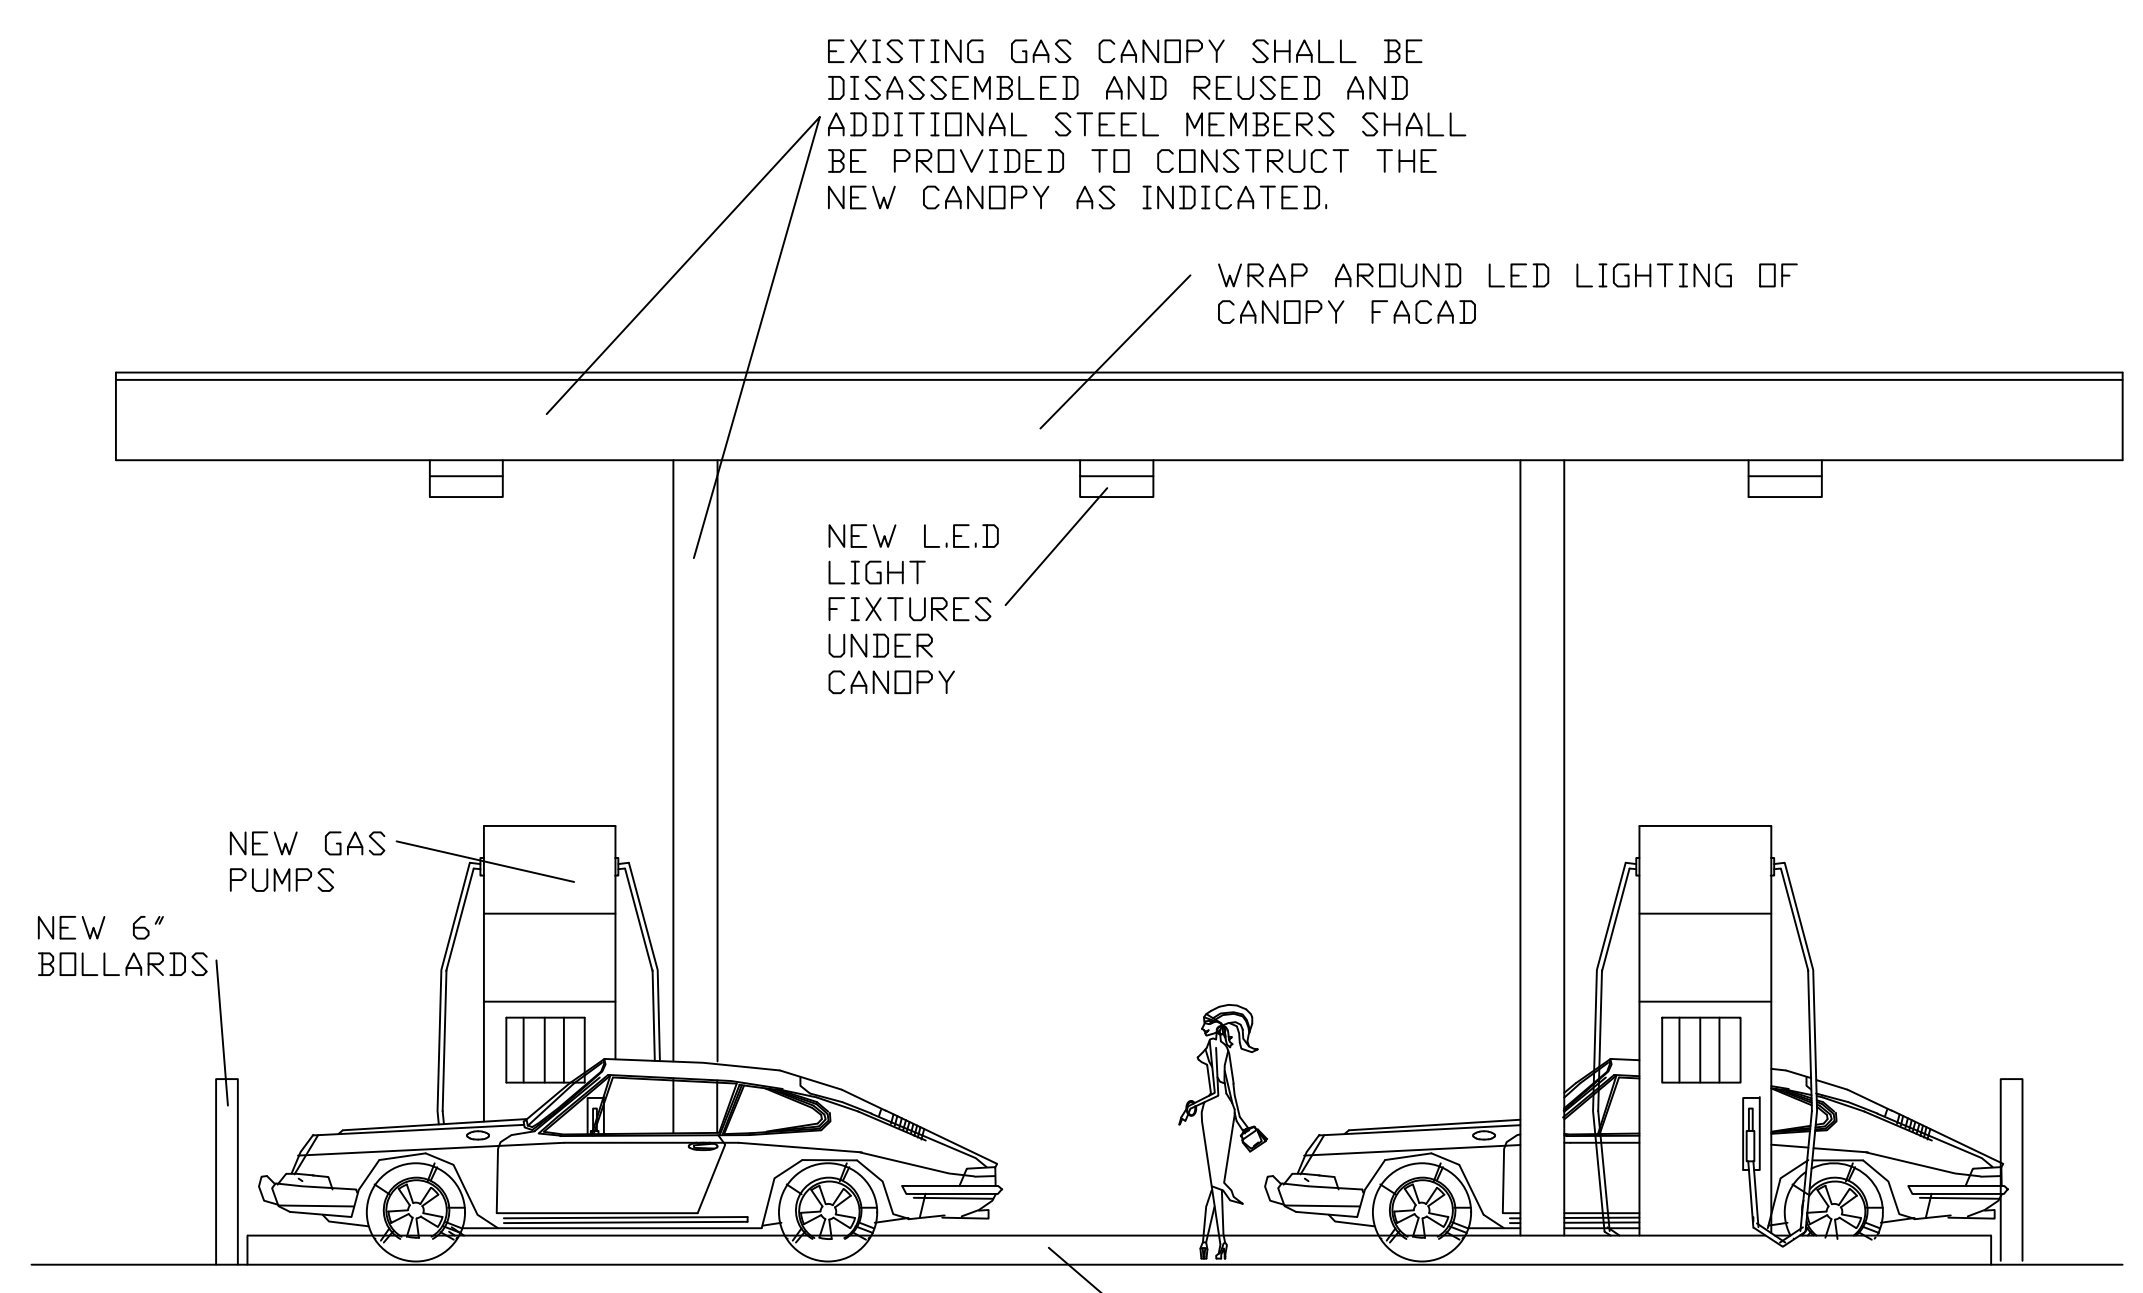

NEW POURED CONCRETE PUMP ISLANDS C/W NEW SS. SKIRTING


REVISIONS		
no.	description	date
4	REVISED AUG 2020	
3	REVISED MAR. 12/2019	

These plans remain the property of the designer and may be used only for the purpose for which they were issued; contractors shall check and verify all dimensions on the job site and report any errors or omissions to the designer before work continues or the contractor will be held responsible. Each contractor shall be responsible to ensure that the work is in accordance with the building code. The designer is not responsible for any errors or omissions if work commences before building permit is issued.

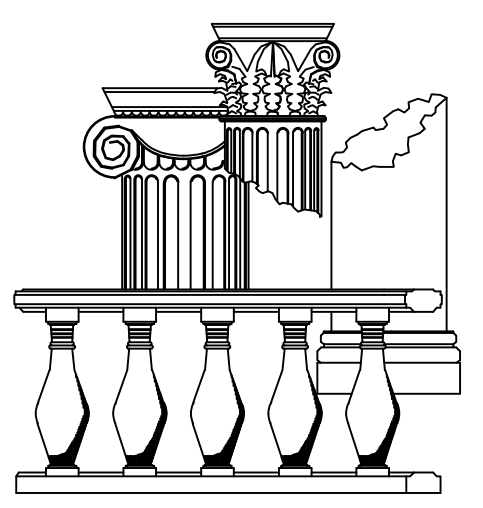

ewald zieger  
design consultant

200 scotland pvt. blackburn hamlet  
k1b 1e2  
613 798 6958 ezjr8000@gmail.com

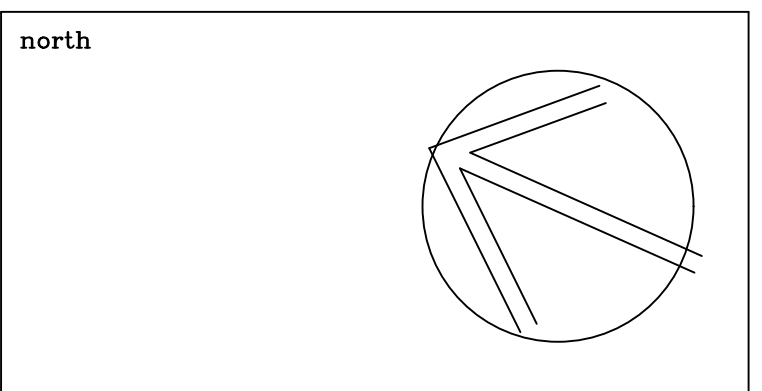

**M Janczarski**  
ark  
P.ENG. DESIGN

CoA # 100056247 ; BCIN # 32559  
30 SAI CRT. OTTAWA ON, K1G 5N6  
Tel: (613) 799 4962 Fax: (613) 523 7857 E:marekjan@progers.com

The undersigned has reviewed and taken responsibility for the design, and has the qualifications and meets the requirements set out in the Ontario Building Code.

Marek Janczarski, P. Eng. [Signature]  
Marek Janczarski, P. Eng. [Signature]

title GHADA EL-SEBLANI  
6175 ROCKDALE ROAD  
RR1  
VARS ONT. K0A 3H0

PROPOSED NEW GAS STATION  
RETAIL STORE  
6175 ROCKDALE RD  
VARS

FRONT ELEVATION AND SIDE

date	SEPTEMBER 2017	job no.	
scale	1 : 50	dwg.no.	
designer			
co ordinator			
drawn by	ez.jr. b.arch.		
approved		date	
Not for construction until signed by client.			A7