




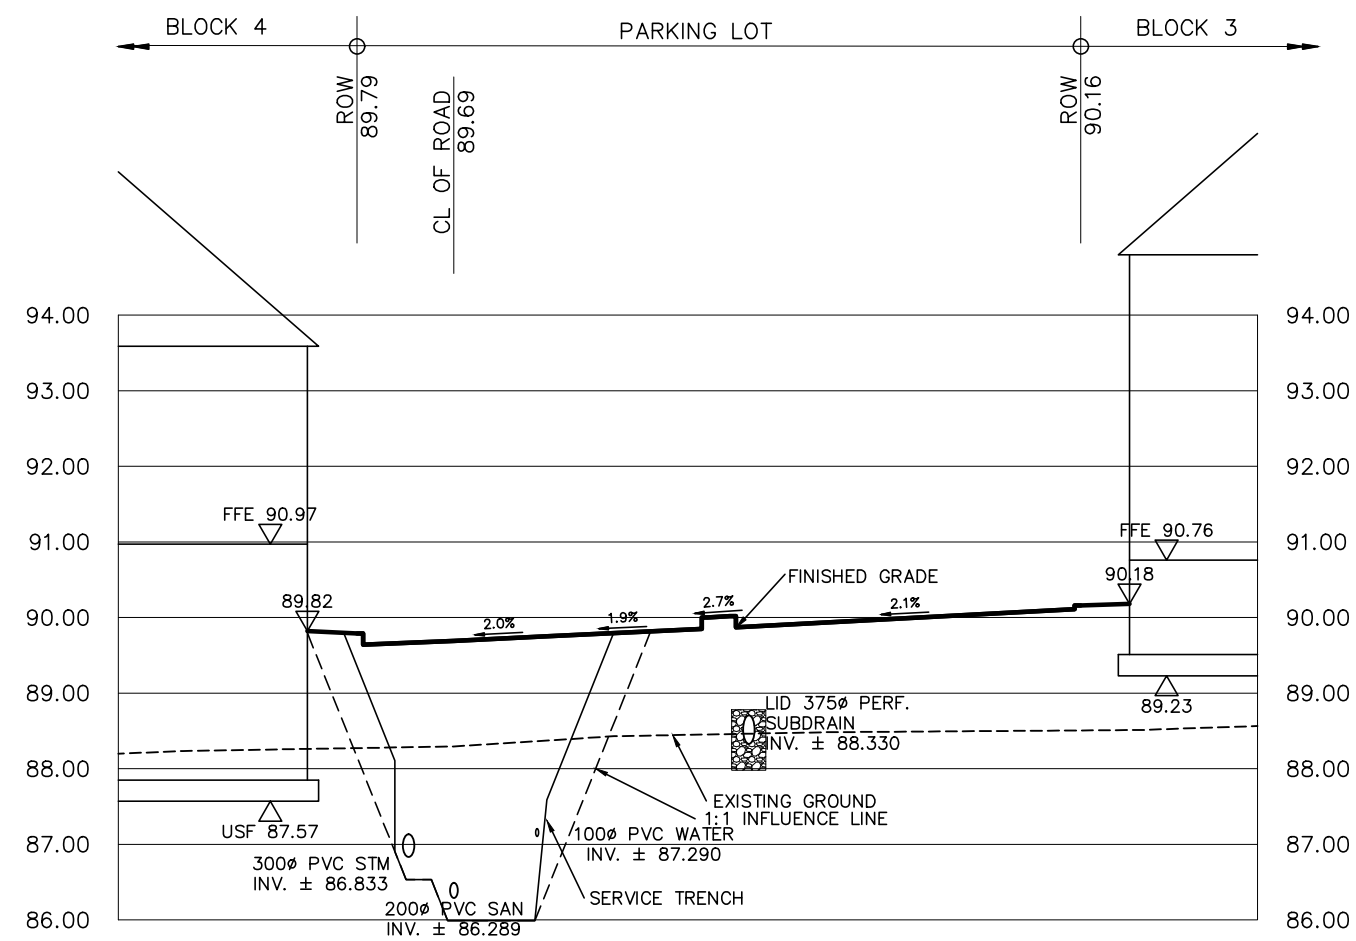

SECTION 1-1
SCALE HOR. 1:250
VER. 1:100

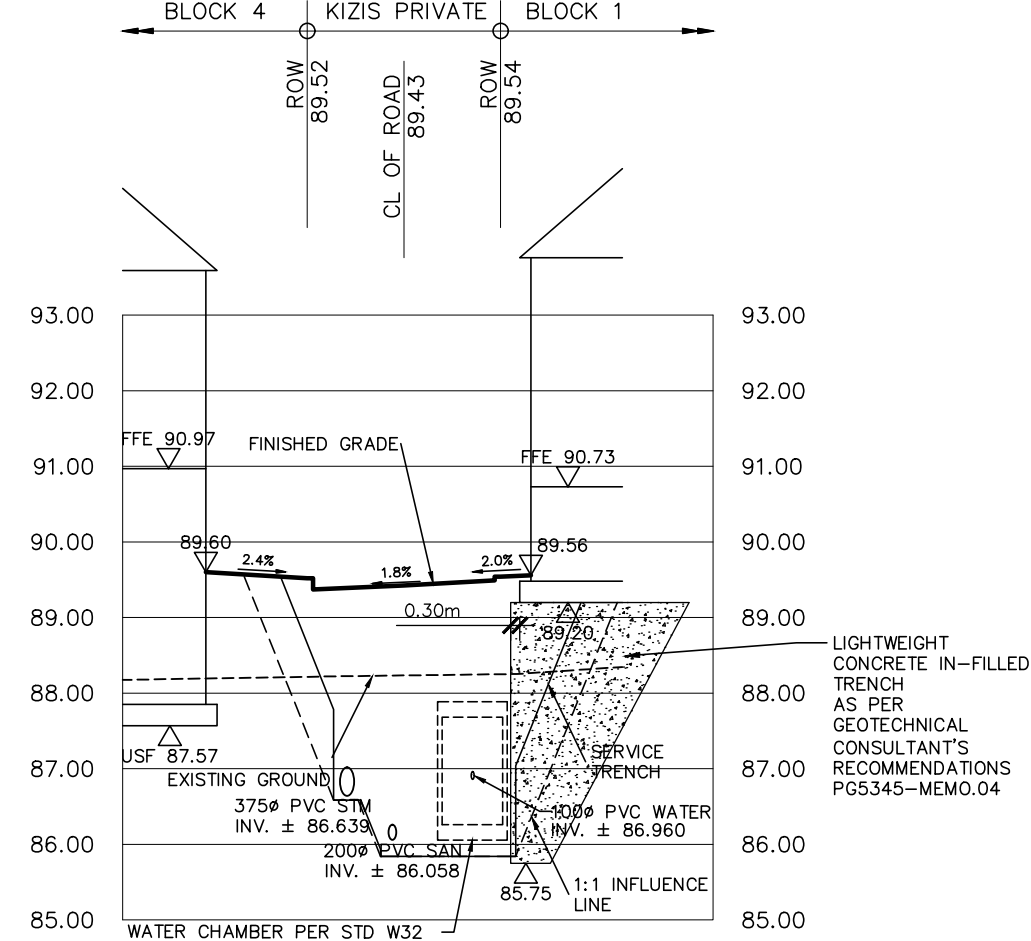


SECTION 2-2
SCALE HOR. 1:250
VER. 1:100

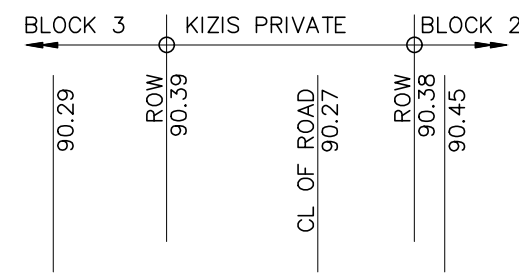

SECTION 3-3
SCALE HOR. 1:250
VER. 1:100

GEOTECHNICAL RECOMMENDATIONS :
FOR BUILDING FOOTINGS REFER TO GEOTECHNICAL
RECOMMENDATIONS PROVIDED BY PATERSON GROUP INC.
PROJECT NO. PCS345-MEMO 04 REVISION 1, DATED
OCTOBER 6, 2020

GEOTECHNICAL RECOMMENDATIONS :
FOR PADDING BELOW USF FOR TREE PLANTING REFER TO
FIGURE 1 IN PATERSON GROUP INC. PROJECT NO.
PCS345-MEMO.01 REVISION 1, DATED OCTOBER 6, 2020

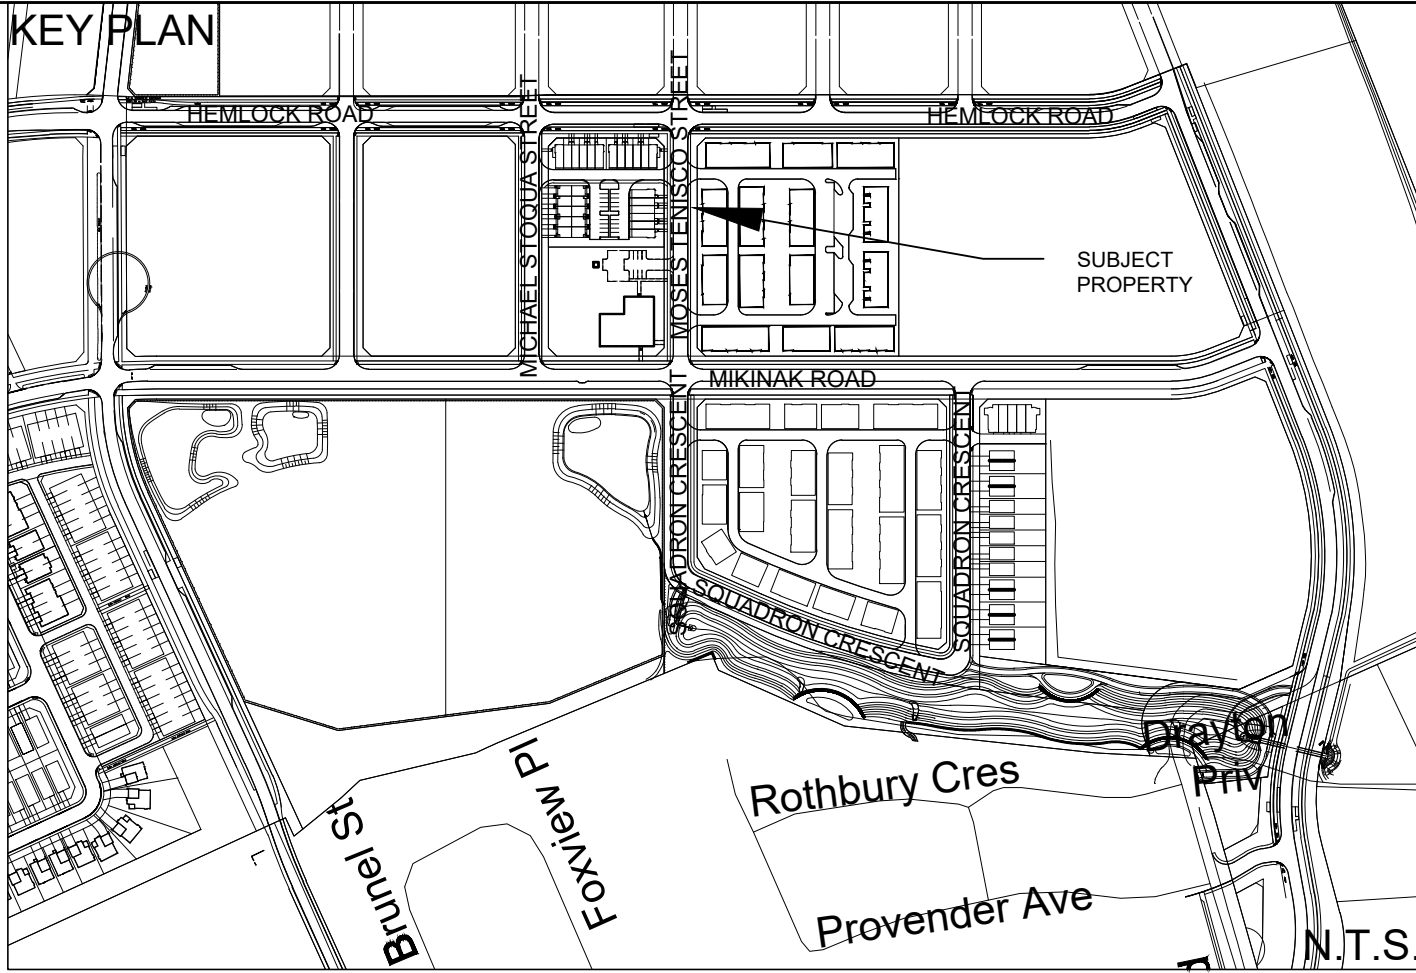

NOT FOR CONSTRUCTION


12	A.W.T.	20-10-06	ISSUED FOR SITE PLAN AMENDMENT-SUBMISSION 6
11	G.G.G.	20-06-23	UPDATED HGL INFORMATION
10	S.L.M.	20-05-26	ISSUED FOR SITE PLAN AMENDMENT
9	S.L.M.	18-07-19	ISSUED FOR MUNICIPAL APPROVAL

No.	BY	DATE	DESCRIPTION
TOPOGRAPHIC INFORMATION			
TOPOGRAPHIC INFORMATION PROVIDED BY IBI GROUP			
PROJ. NO. 38298			
DATED NOVEMBER 13, 2017			
SITE SERVING AND STORMWATER MANAGEMENT STUDY			
SERVICES AND STORMWATER MANAGEMENT			
RECOMMENDATIONS PROVIDED BY DSEL			
PROJ. NO. 17-948			
DATED OCTOBER 2020			
BENCH MARK			
ELEVATIONS ARE GEODETIC, REFERRED TO CITY OF OTTAWA VERTICAL BENCHMARK NO. 396			
ELEV= 95.06 METERS			
SITE PLAN INFORMATION		SITE PLAN PROVIDED BY KORSIAK URBAN	
		PLANNING	
		DATED SEPTEMBER 25, 2020	
GEOTECHNICAL STUDY		GEOTECHNICAL	
		RECOMMENDATIONS PROVIDED	
		BY PATERSON GROUP INC.	
		PROJECT NO. PCS345-1	
		REVISION 1, DATED SEPTEMBER	
		10, 2020	

MATTAMY HOMES WATERIDGE - BLOCK 22
PHASE 1B



120 Iber Road Unit 103
Stittsville, Ontario, K2S 1E9
Tel. (613) 836-0856
Fax. (613) 836-7183
www.DSEL.ca

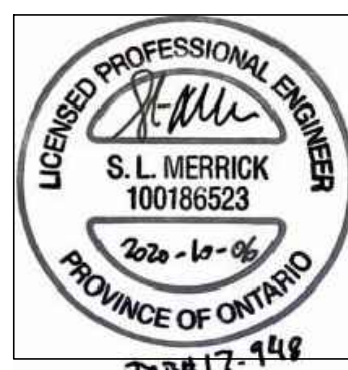

S.L. MERRICK
100186523
2020-10-06
PROVINCE OF ONTARIO



110 Laurier Ave W
Ottawa, Ontario, K1P 1J1
Tel. (613) 580-2400
www.Ottawa.ca

© DSEL

CROSS SECTION

DRAWN BY: A.W.T.	CHECKED BY: S.L.M.	PROJECT No.
DESIGNED BY: S.L.M.	CHECKED BY: A.D.F.	17-948
SCALE: AS SHOWN		SHEET No.
		08

